

PROPOSED ROAD ALIGNMENT AND ALTERNATE ROAD AND CANAL ALIGNMENT OF HIDISING IRRIGATION PROJECT.

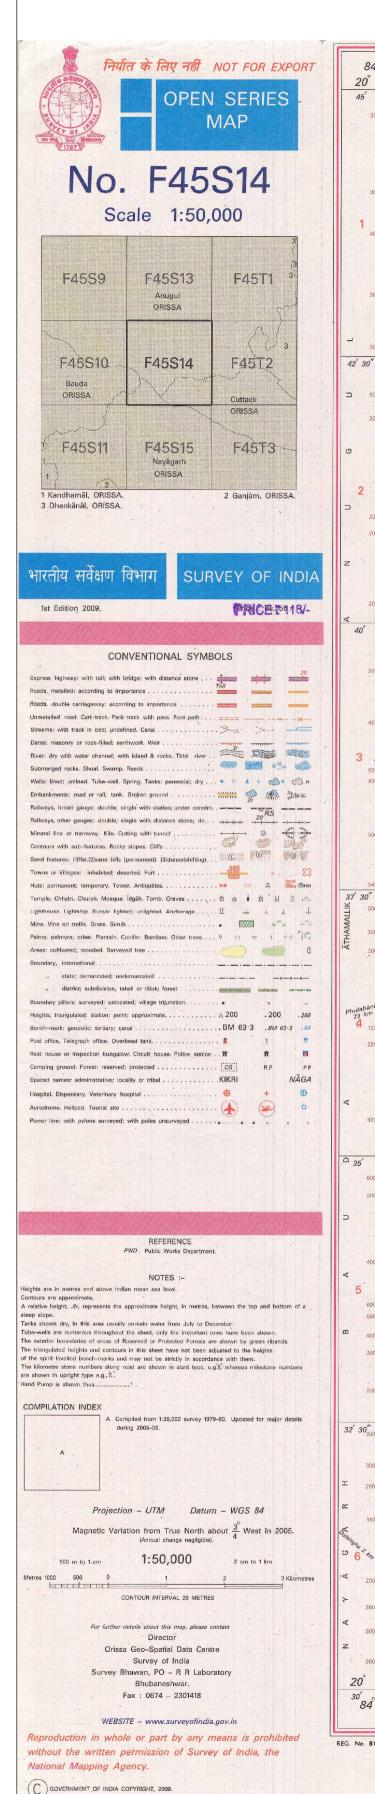

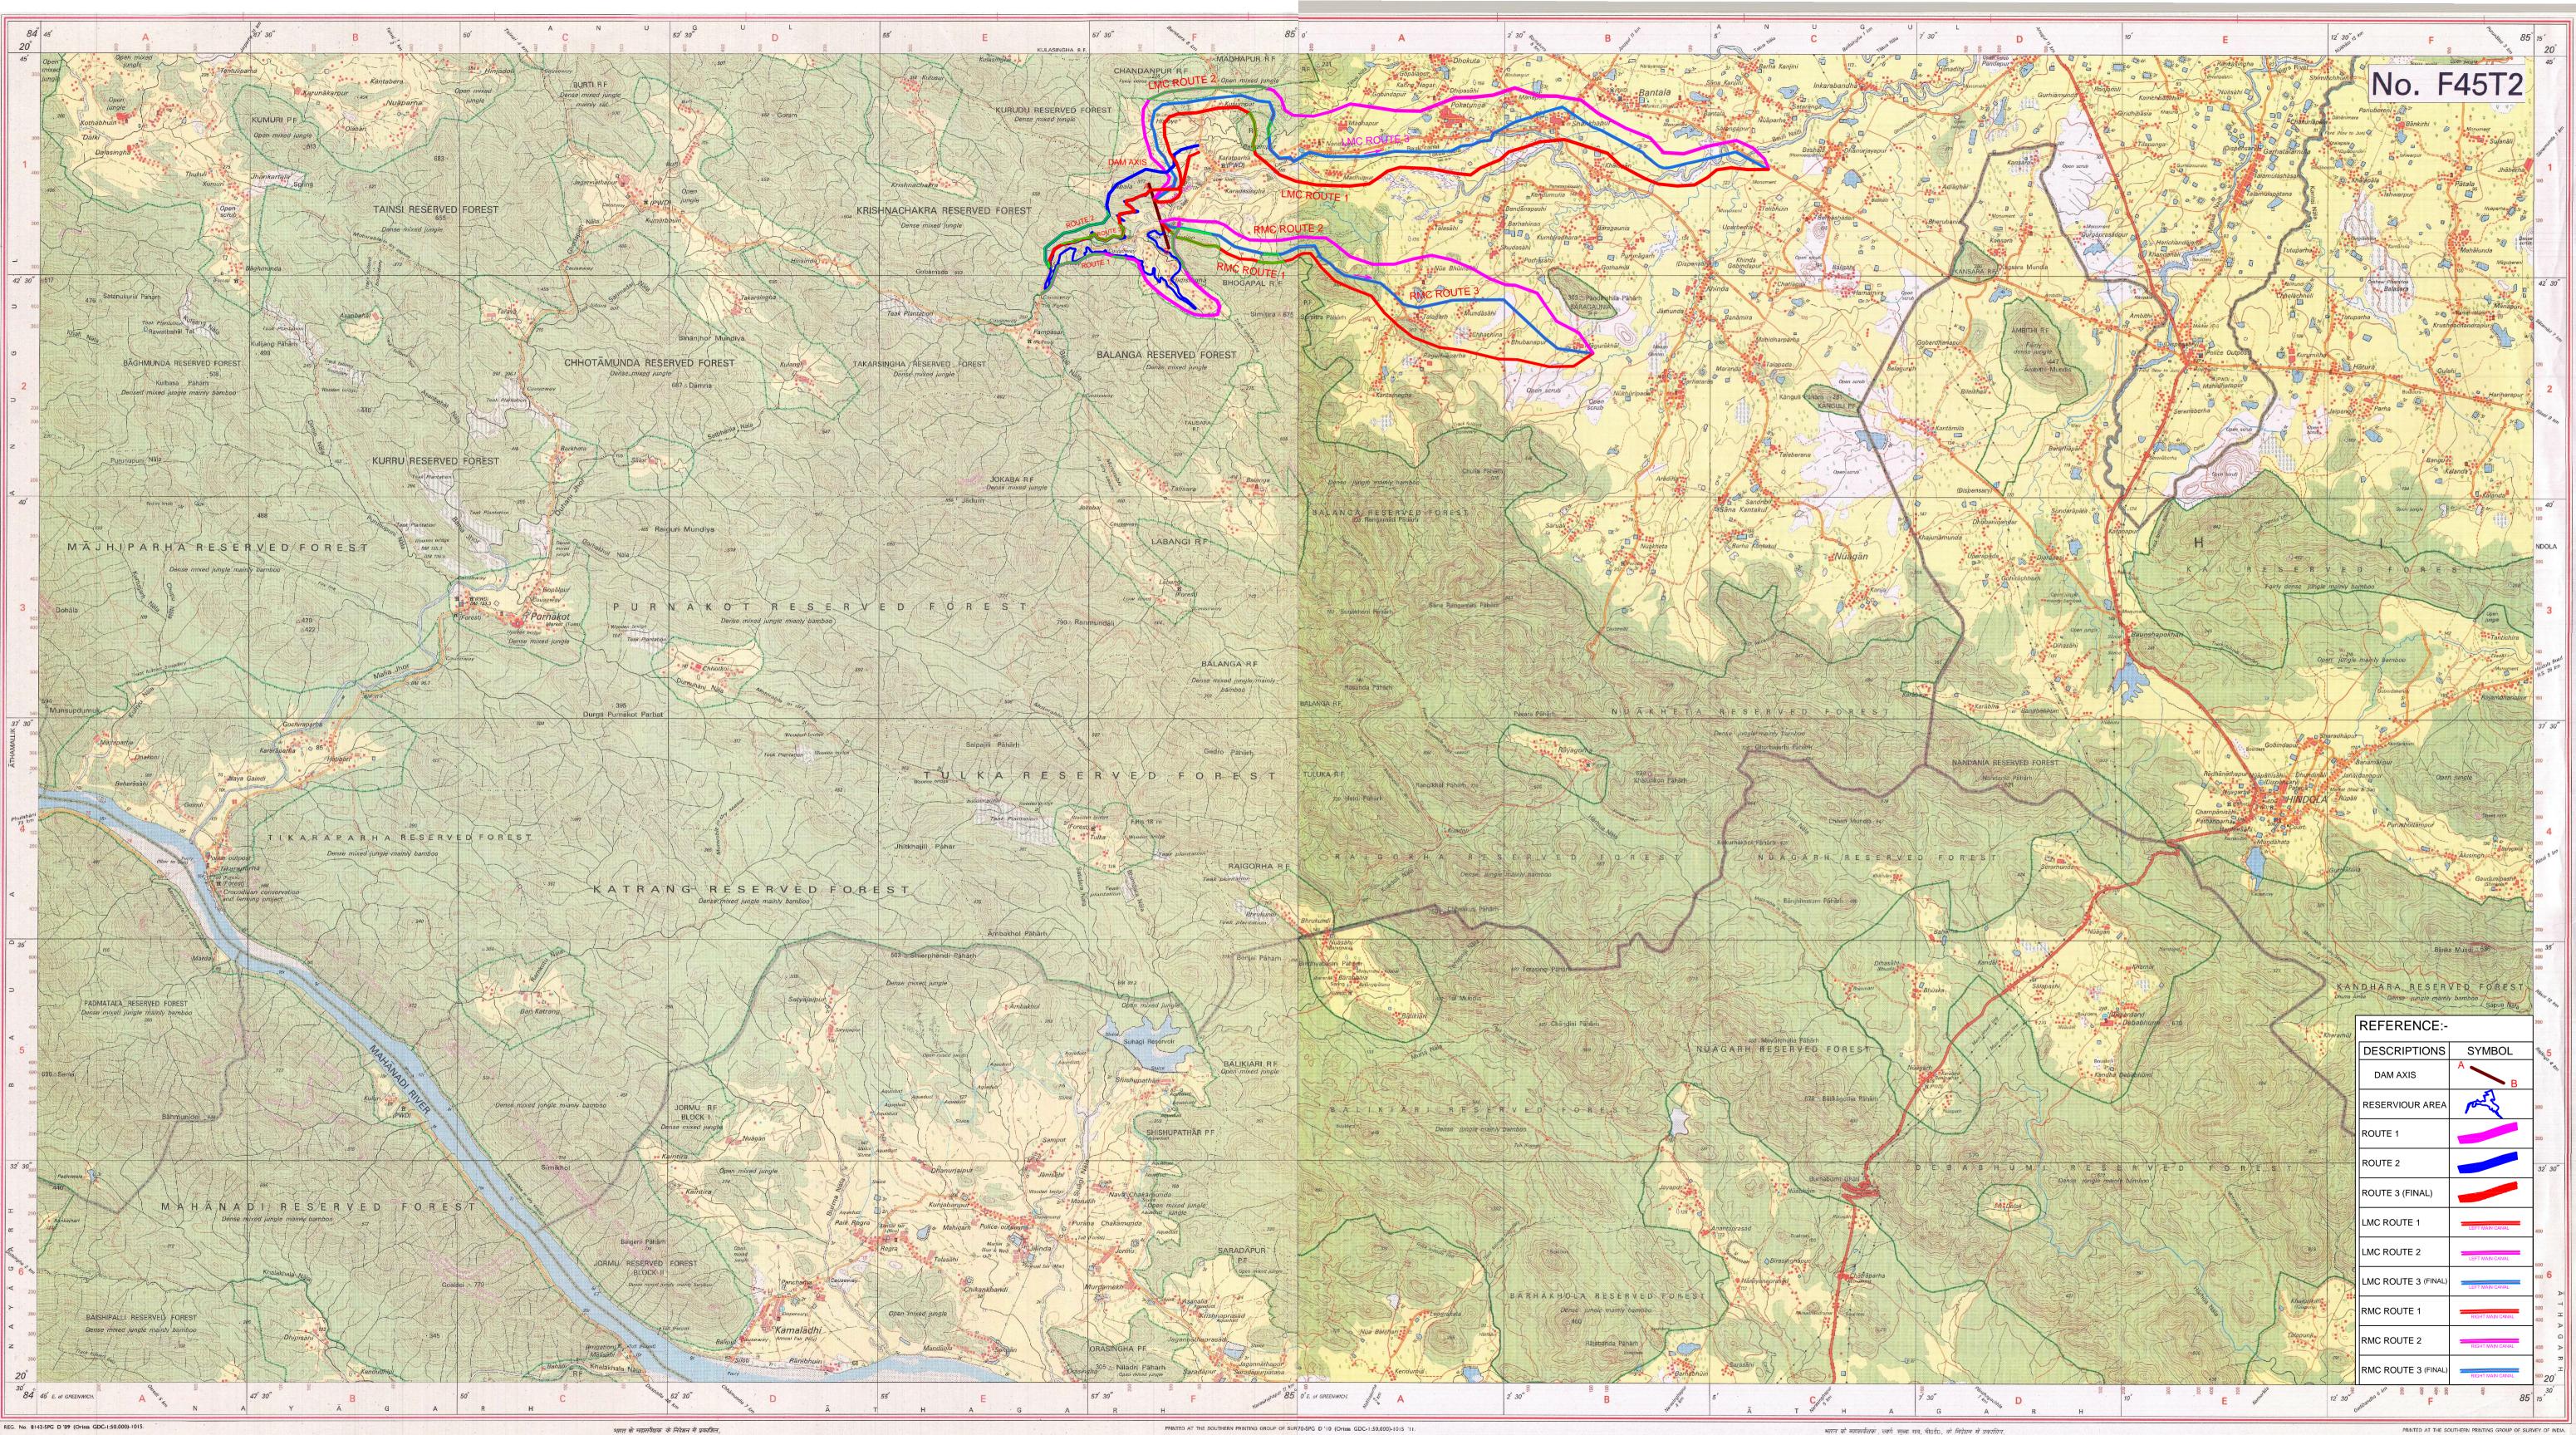

Published under the direction of Surveyor General of India, Survey of India, Härhäbarkala Estate, Post Box No. 37, Dehra Din – 248001 (Uttaräkhand), Department of Science & Technology, Government of India.

भारत के महासर्वेक्षक, स्वर्ण सुब्बा राव, बी०ई०, के निदेशन में प्रकाशित, Published under the direction of Swama Subba Rao, B.E., Surveyor General of India Survey of India, Håthibarkala Estate. Post Box No.37, Dehra Dün-248001 (Uttaräkhand). Department of Science & Technology; Government of India.