


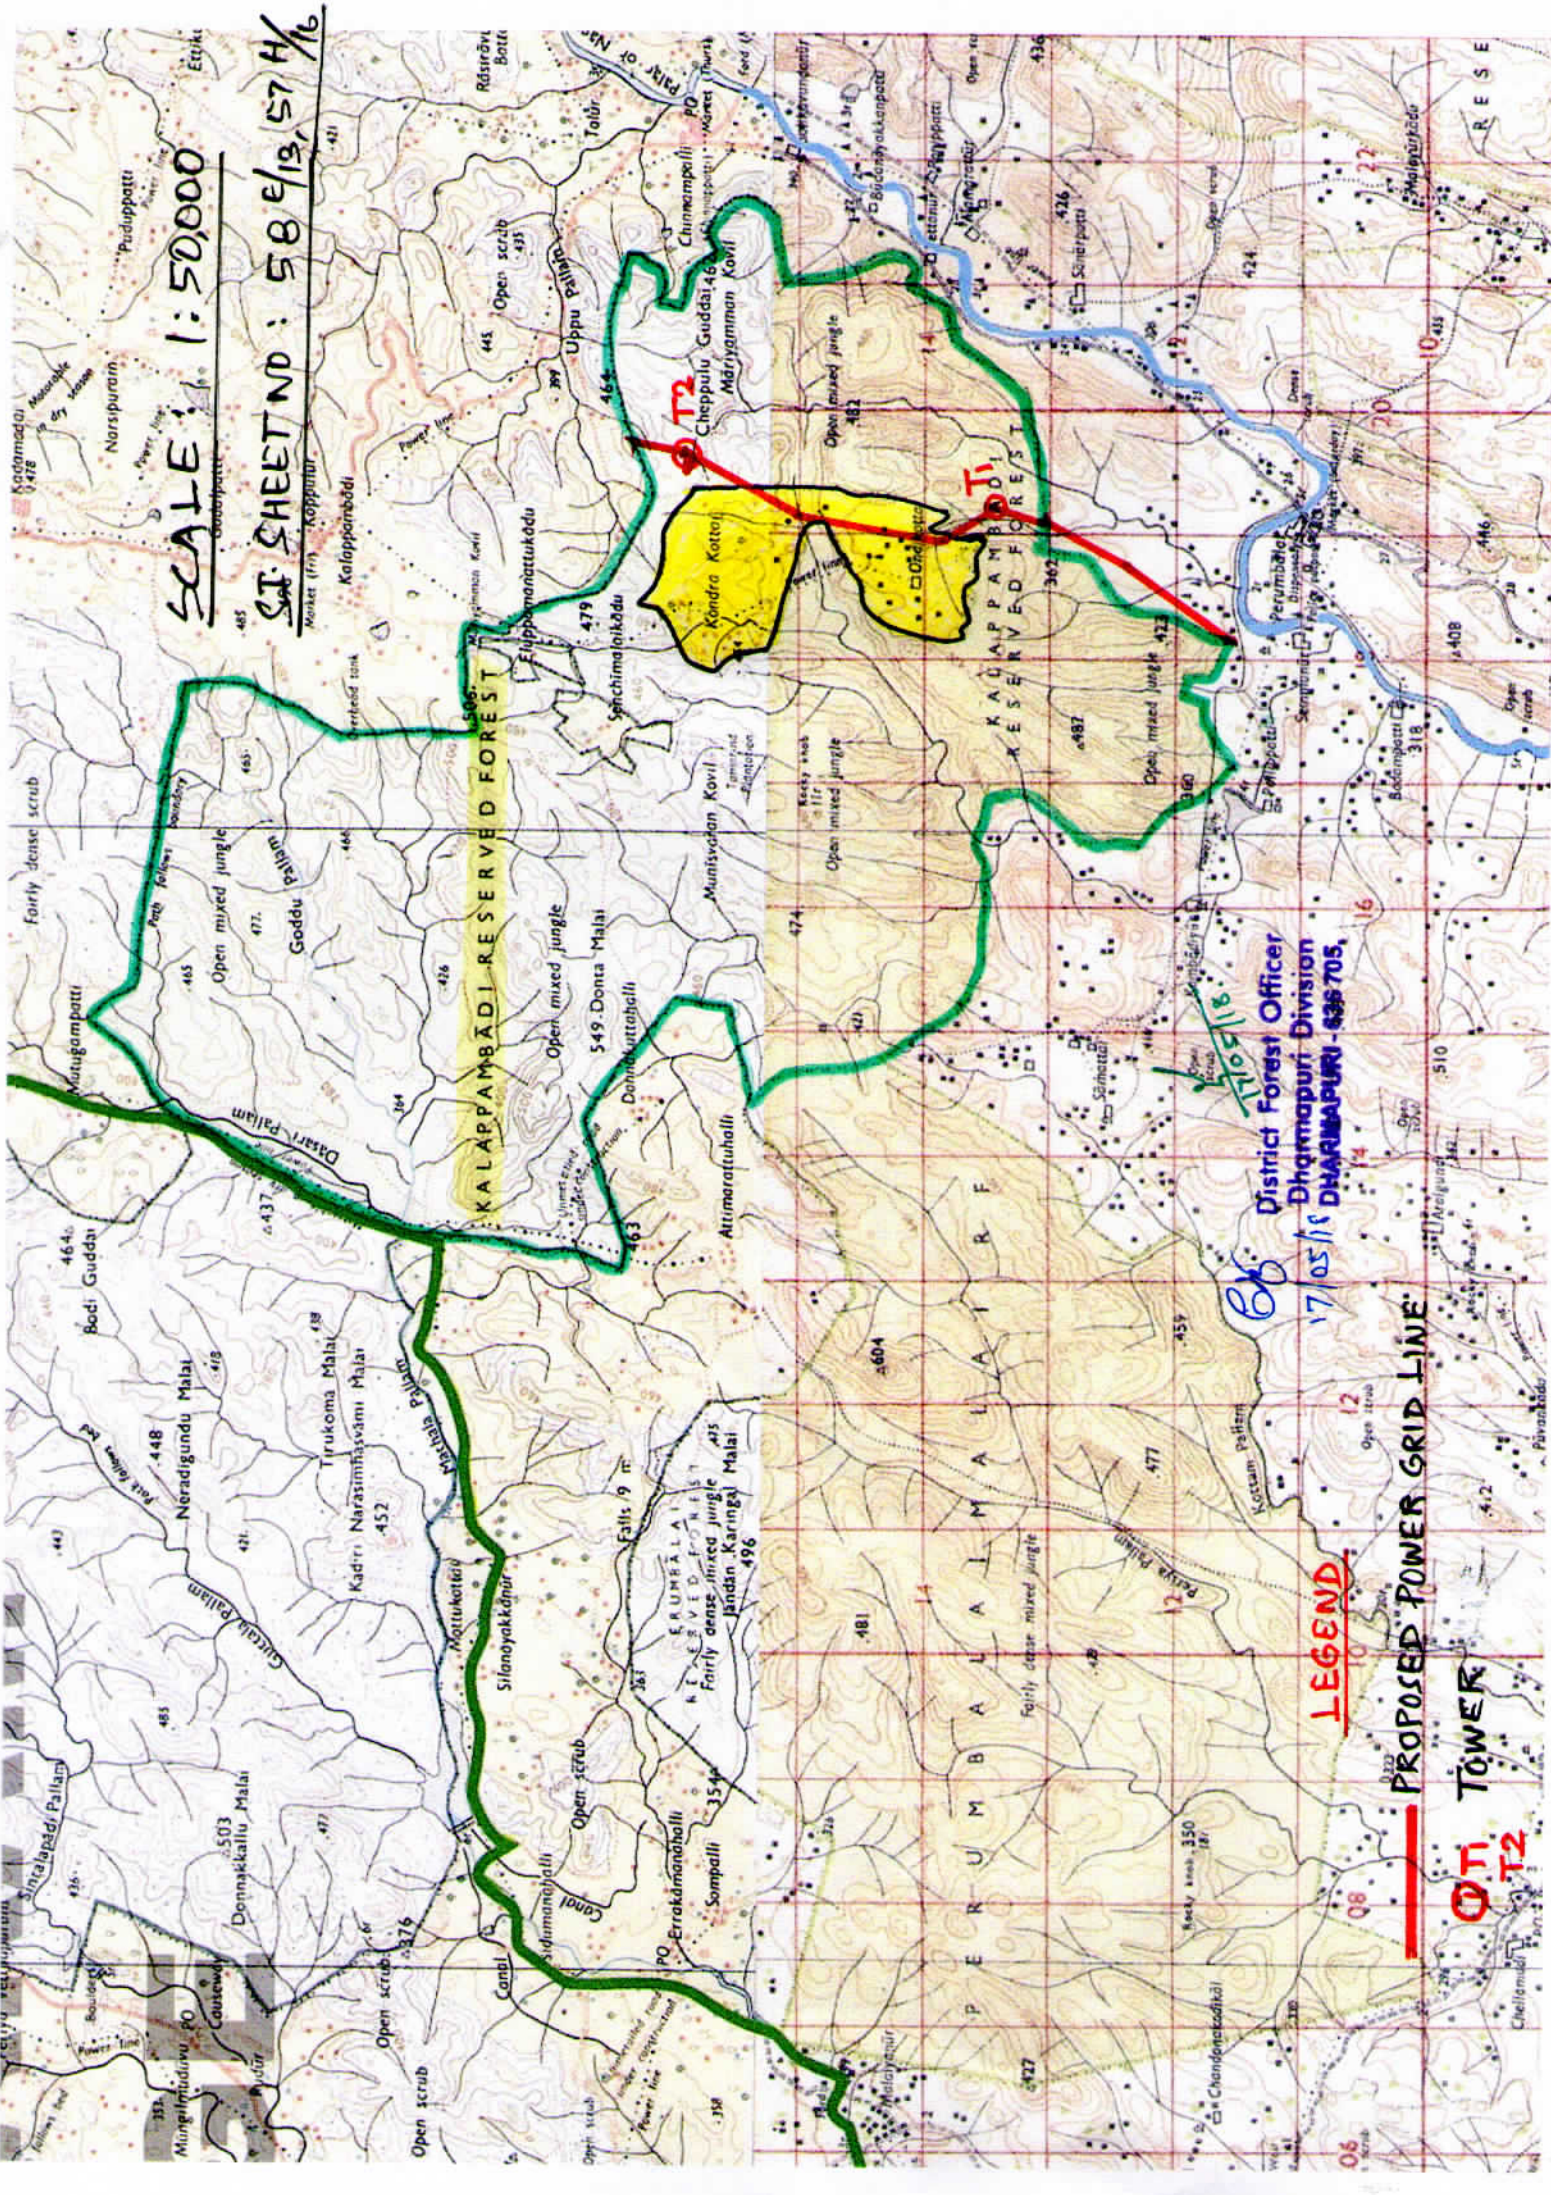

SCALE: 1:50,000

ST. SHEET NO: 58 E/13, 57 H/16

LEGEND

PROPOSED POWER GRID LINE

TOWER

T1
T2

17/05/18
District Forest Officer
Dharmapuri Division
DHARMAPURI - 636 705