


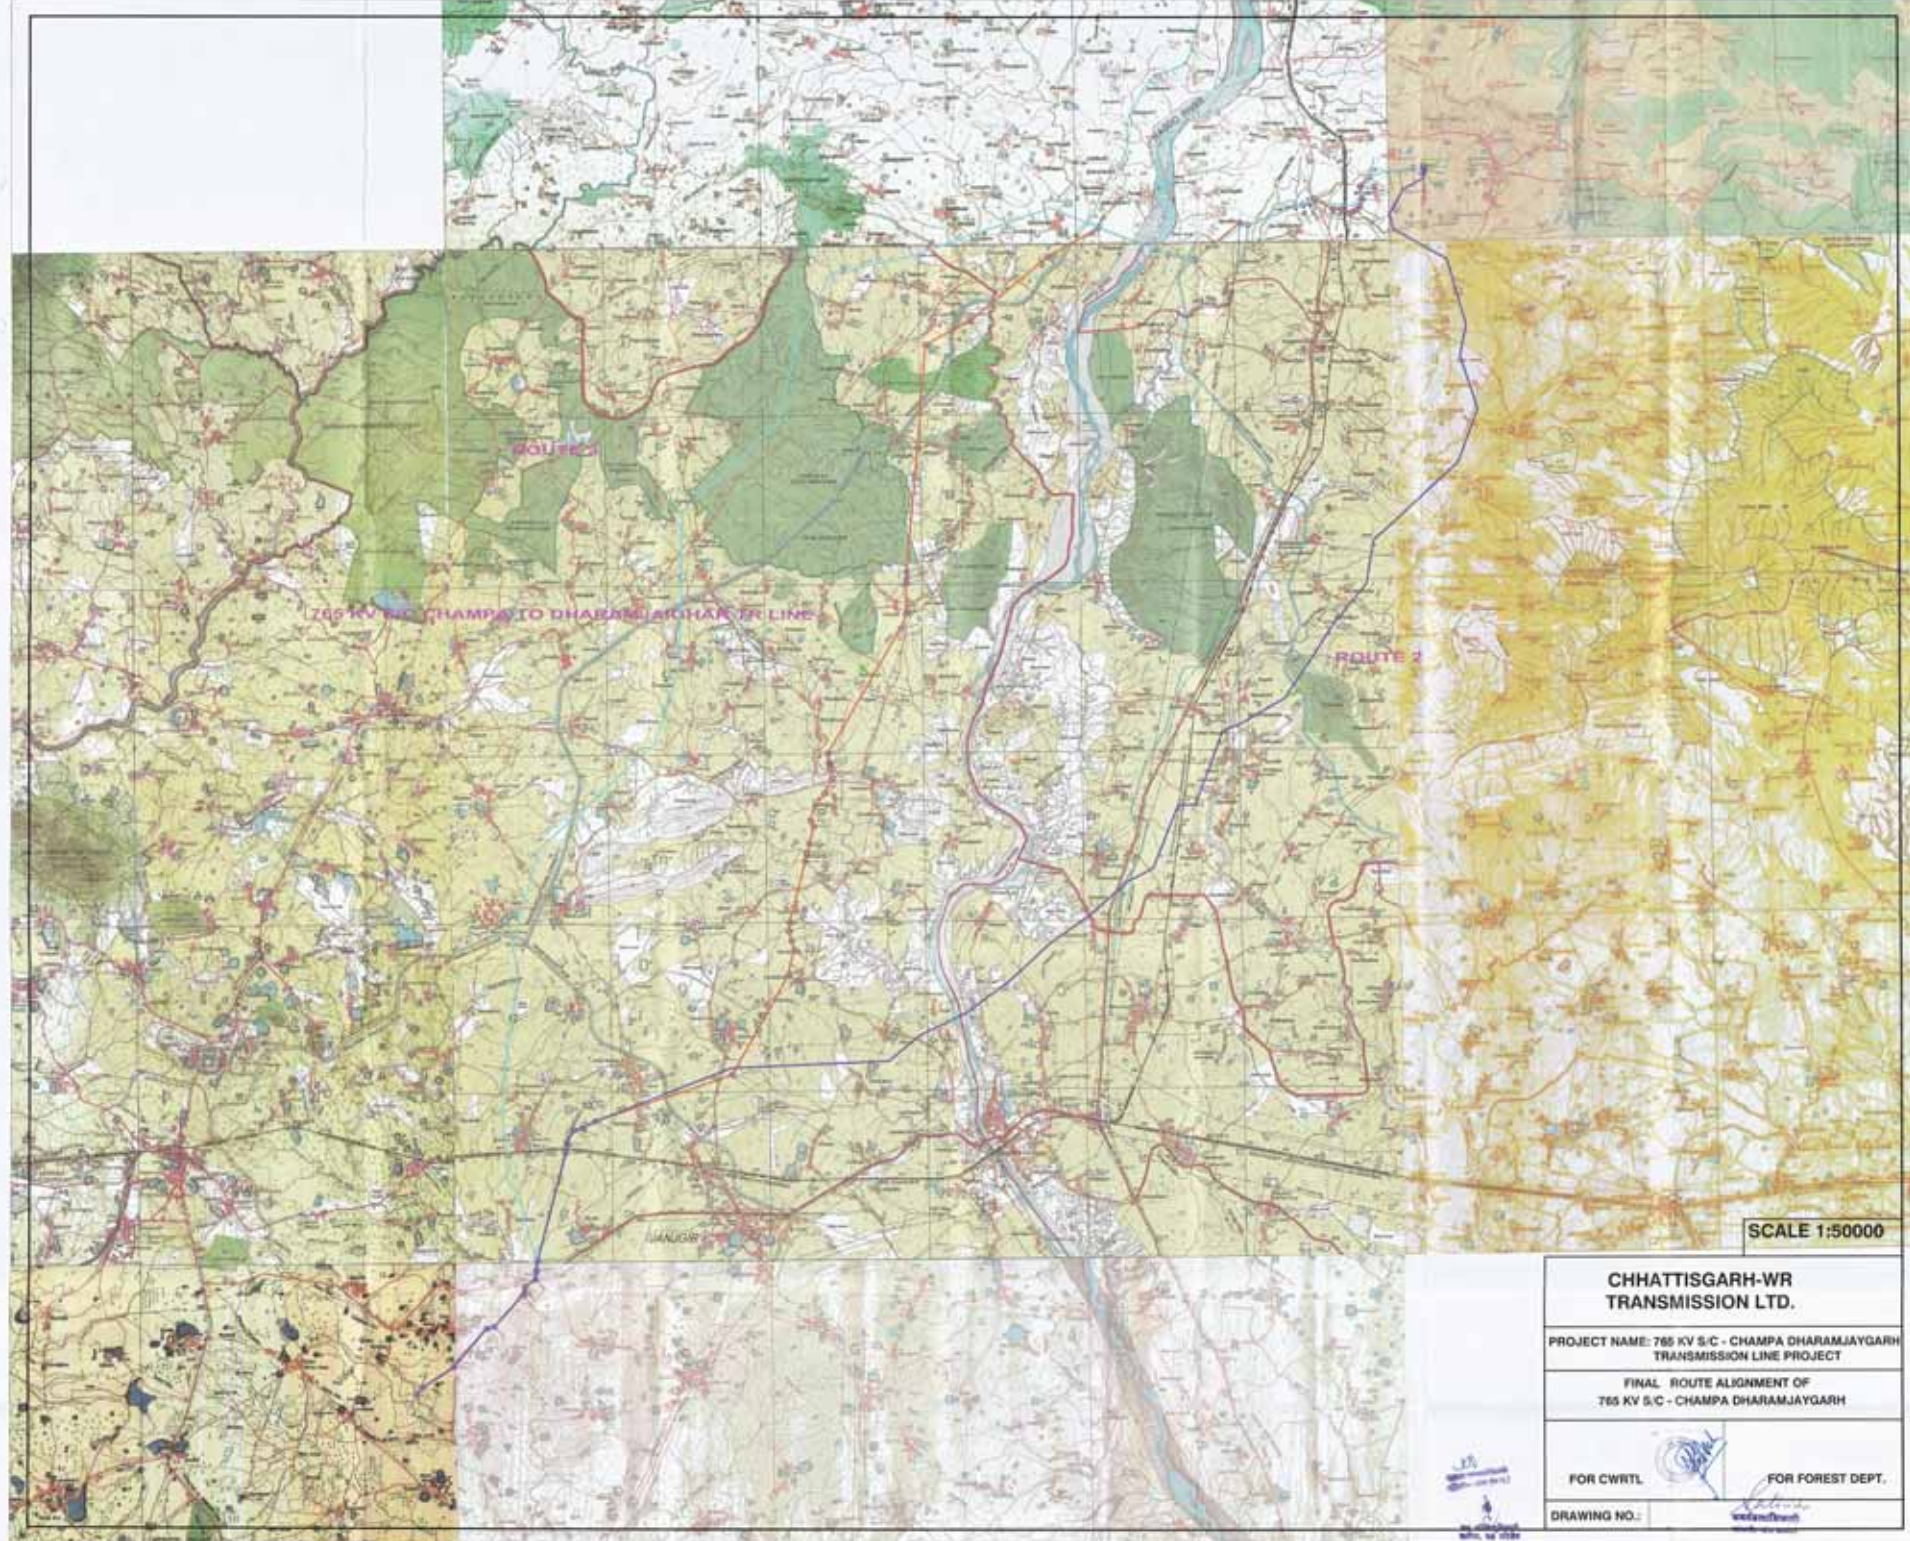

SCALE 1:50000

**CHHATTISGARH-WR
TRANSMISSION LTD.**

PROJECT NAME: 765 KV S/C - CHAMPA DHARAMJAYGARH
TRANSMISSION LINE PROJECT

FINAL ROUTE ALIGNMENT OF
765 KV S/C - CHAMPA DHARAMJAYGARH

FOR CWRTL

FOR FOREST DEPT.

DRAWING NO.: