

| 1. Irrigation Land | | |
|--------------------|-------------------|-------------------|
| Sr. No. | Geo Co-ordinates | |
| | Longitude | Lattitude |
| 1 | 28° 18' 40.179" N | 77° 20' 42.519" E |
| 2 | 28° 18' 55.721" N | 77° 20' 41.098" E |
| 3 | 28° 18' 55.751" N | 77° 20' 41.61" E |
| 4 | 28° 18' 40.227" N | 77° 20' 43.03" E |

| LEGEND | |
|------------------------------------|--|
| PROW | |
| PROPOSED CENTER LINE | |
| DRAIN | |
| RIVER | |
| FOREST LAND PROPOSED FOR DIVERSION | |

Client: NATIONAL HIGHWAYS AUTHORITY OF INDIA
 (Ministry of Road, Transport & Highways, Govt. of India)

Proposal Name: Diversion of 0.8886 Ha forest land for Construction of Greenfield connectivity to Jewar international Airport from DND- Faridabad-Ballabhgarh Bypass KMP-link Spur to Delhi Mumbai Expressways under Bharatmala Pariyojna (Lot 4/Package-I) in the Faridabad Forest Division, Faridabad Distt. Haryana
 (Section from Design Ch. 0+000 To Design Ch. 19+100)



(Handwritten signature)

Project Director
 Corridor Management Unit
 National Highways Authority of India
 Mathura (of Faridabad)

Drawing Title: Layout Map
 Showing forest land proposed for diversion under Faridabad forest Division
 Ch. 0+000 to 1+100



Consultant: S.A. Infrastructure Consultants Pvt. Ltd.
 1101A, 11 Floor Tower A-II, Ansal Corporate Park,
 Plot No. 7A/1, Sector 142, Noida 201301 (Uttar Pradesh)
 Phone No- 0120-6148000 Fax-0120-6148090

SCALE: 1:2000
 Sheet: 01 OF 10
 DATE: DECEMBER-2021
 Paper Size: A

CH :1+000

CH :1+100

CH :1+200

CH :1+300

CH :1+400

CH :1+500

CH :1+600

CH :1+700


CH :1+800

CH :1+900

CH :2+000

CH :2+100

| 2. Agra Canal | | |
|---------------|-------------------|-------------------|
| Sr. No. | Geo Co-ordinates | |
| | Longitude | Lattitude |
| 1 | 28° 18' 12.687" N | 77° 20' 47.304" E |
| 2 | 28° 18' 16.027" N | 77° 20' 46.957" E |
| 3 | 28° 18' 15.512" N | 77° 20' 48.079" E |
| 4 | 28° 18' 12.308" N | 77° 20' 48.335" E |
| 5 | 28° 18' 11.311" N | 77° 20' 50.912" E |
| 6 | 28° 18' 14.431" N | 77° 20' 50.59" E |
| 7 | 28° 18' 13.632" N | 77° 20' 52.48" E |
| 8 | 28° 18' 10.6" N | 77° 20' 52.701" E |

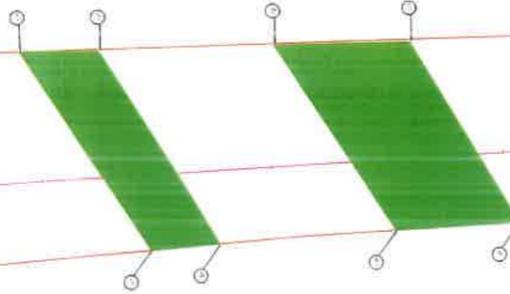

| LEGEND | |
|------------------------------------|--|
| PROW | |
| PROPOSED CENTER LINE | |
| DRAIN | |
| RIVER | |
| FOREST LAND PROPOSED FOR DIVERSION | |

Client : NATIONAL HIGHWAYS AUTHORITY OF INDIA
 (Ministry of Road, Transport & Highways, Govt. of India)

Proposal Name : Diversion of 0.8886 Ha forest land for Construction of Greenfield connectivity to Jewar International Airport from DND- Faridabad-Ballabhgarh Bypass KMP-link - Spur to Delhi Mumbai Expressways under Bharatmala Pariyojna (Lot 4/Package-I) in the Faridabad Forest Division, Faridabad Distt. Haryana
 (Section from Design Ch. 0+000 To Design Ch. 19+100)



Project Director
 Corridor Management Unit
 National Highways Authority of India
 Mathura (at Faridabad)


Drawing Title : Layout Map
 Showing forest land proposed for
 diversion under Faridabad forest
 Division
 Ch. 1+000 to 2+100

Consultant : S.A. Infrastructure Consultants Pvt. Ltd.
 1101A, 11 Floor Tower A-II, Ansal Corporate Park,
 Plot No. 7A/1, Sector 142, Noida-201301 (Uttar Pradesh)
 Phone No- 0120-6148000 Fax-0120-6148090

SCALE : 1:2000
 Sheet : 02 OF 10
 DATE : DECEMBER-2021
 Paper Size : A3

<<< Faridabad

Jewar >>>

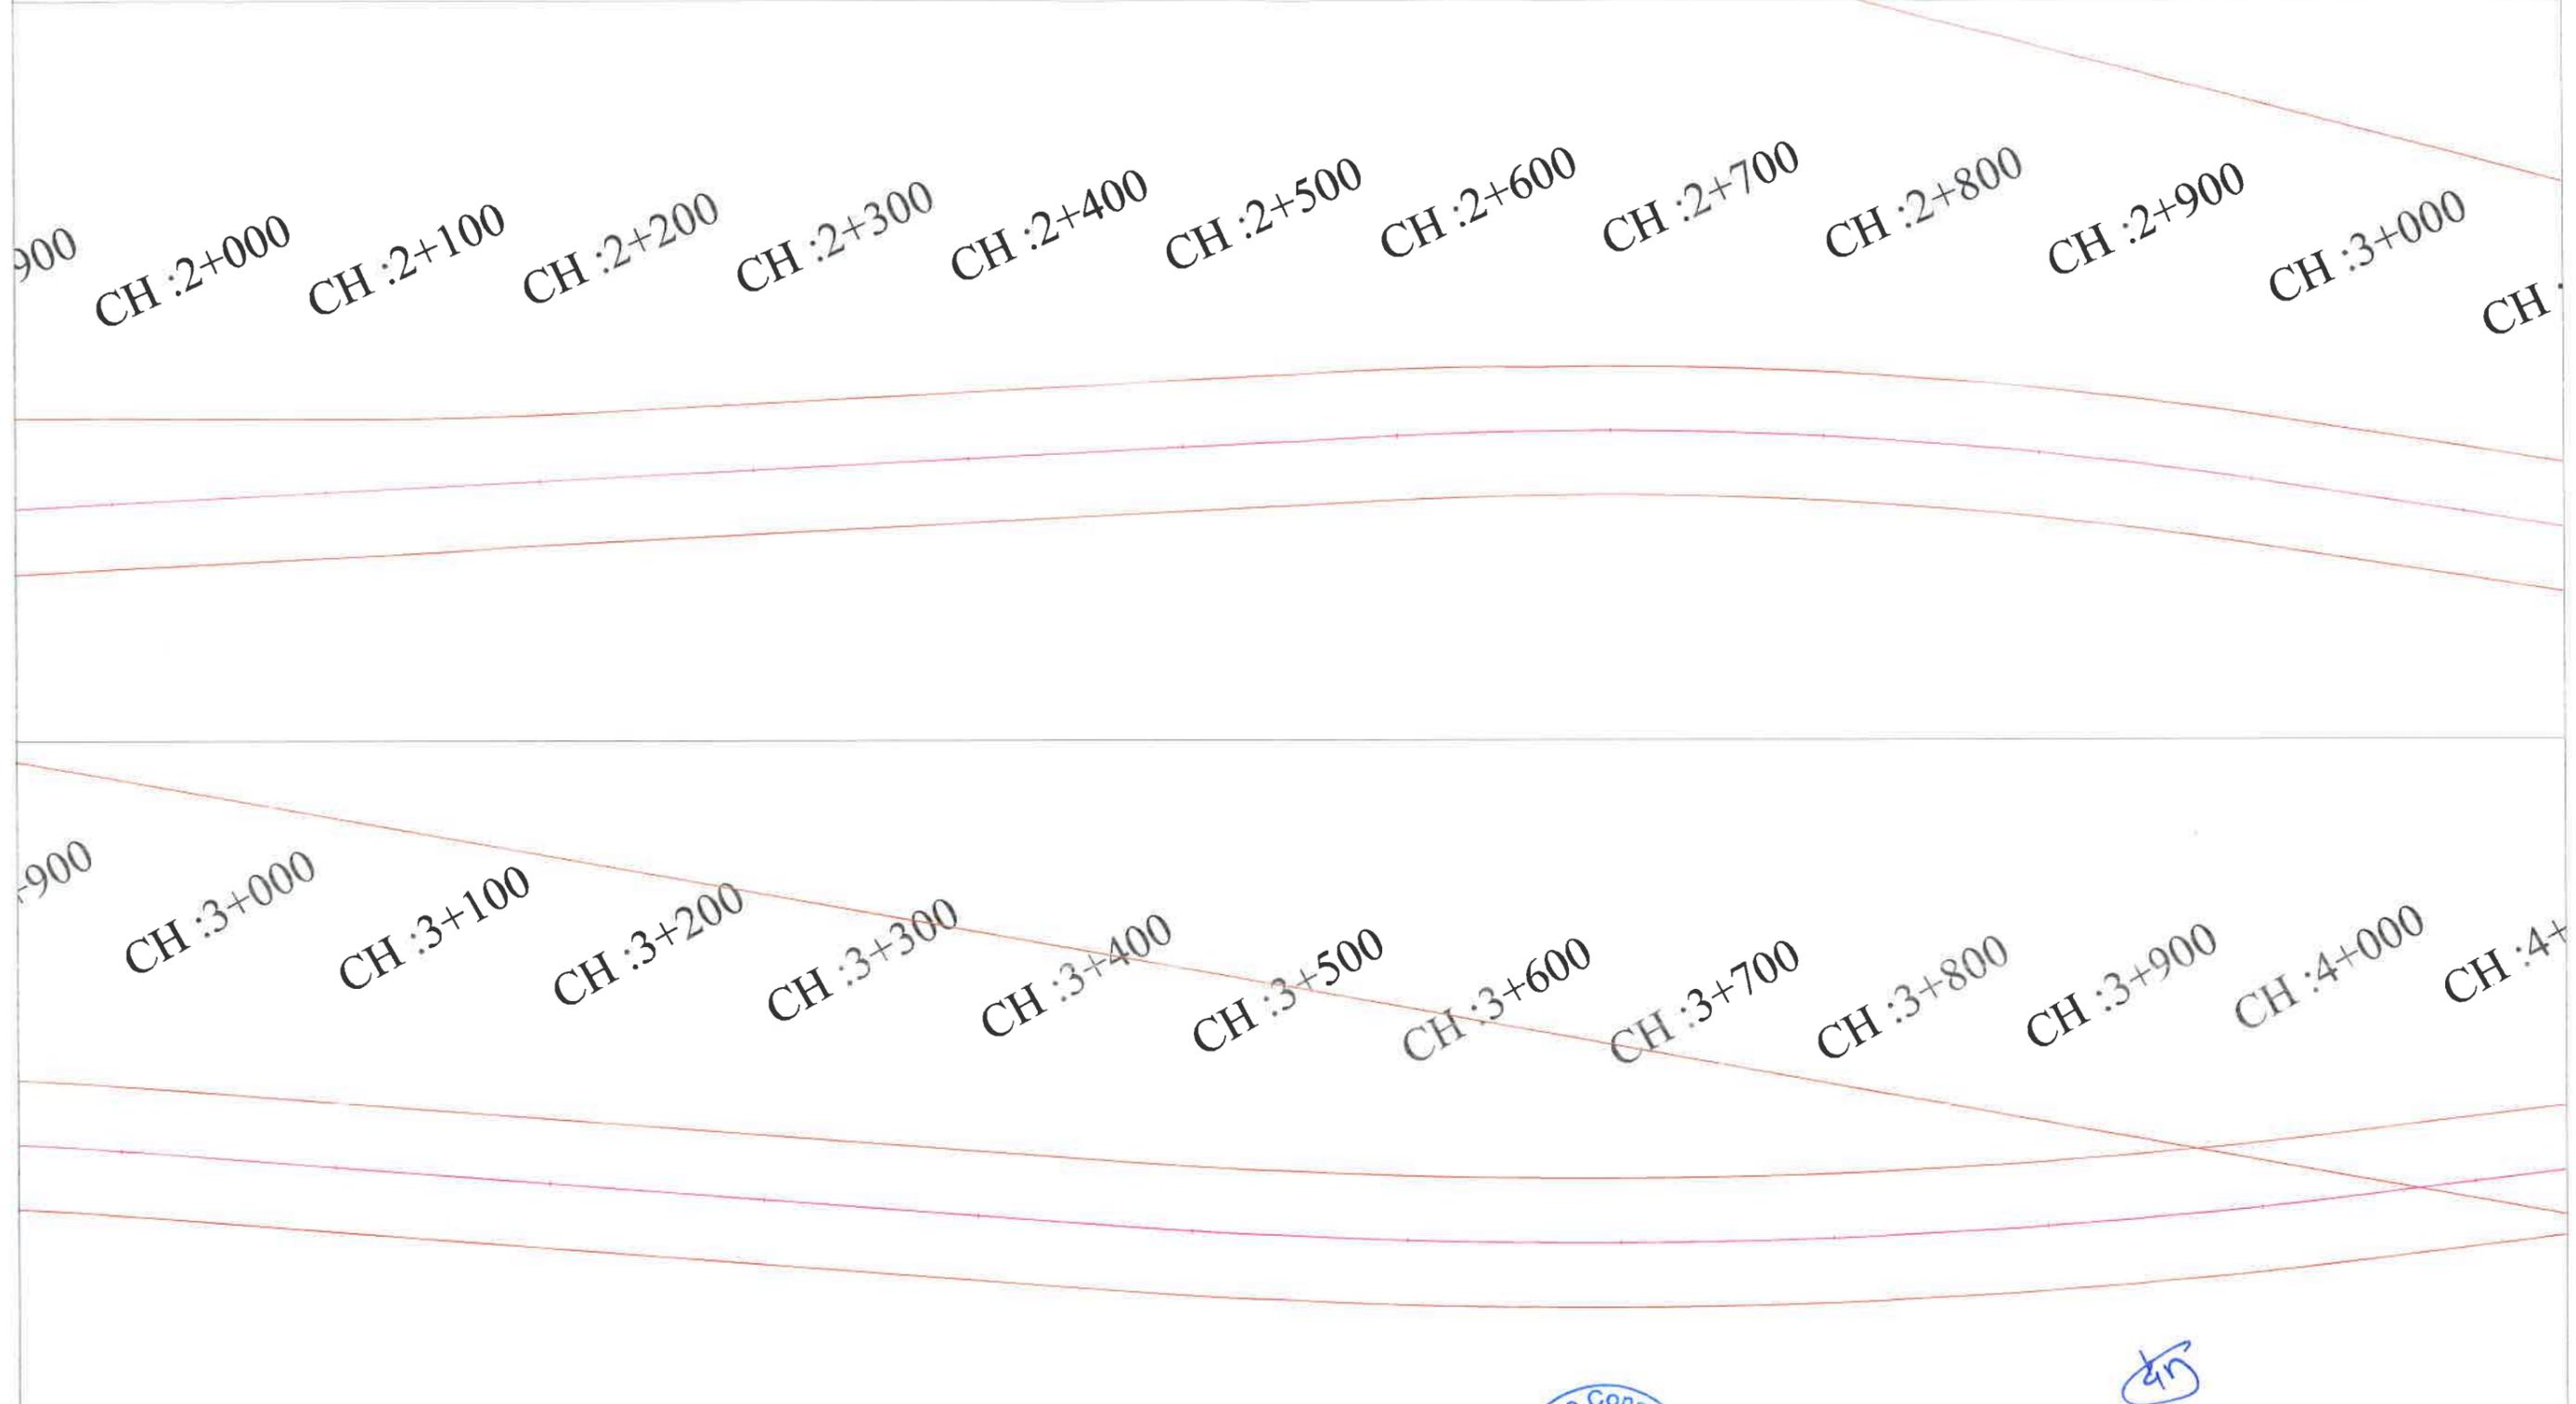

| | |
|------------------------------------|--|
| LEGEND | |
| PROW | |
| PROPOSED CENTER LINE | |
| DRAIN | |
| RIVER | |
| FOREST LAND PROPOSED FOR DIVERSION | |

Client : NATIONAL HIGHWAYS AUTHORITY OF INDIA
 (Ministry of Road, Transport & Highways, Govt. of India)

Proposal Name : Diversion of 0.8886 Ha forest land for Construction of Greenfield connectivity to Jewar international Airport from DND- Faridabad-Ballabgarh Bypass KMP-link -Spur to Delhi Mumbai Expressways under Bharatmala Pariyojna (Lot 4/Package-1) in the Faridabad Forest Division, Faridabad Distt, Haryana
 (Section from Design Ch. 0+000 To Design Ch. 19+100)



Project Director
 Corridor Management Unit
 National Highways Authority of India
 Mathura (at Faridabad)

Drawing Title : Layout Map
 Showing forest land proposed for diversion under Faridabad forest Division
 Ch. 2+000 to 4+000




Consultant : S.A. Infrastructure Consultants Pvt. Ltd.
 1101A, 11 Floor Tower A-II, Ansal Corporate Park
 Plot No. 7A/1, Sector 142, Noida-201301 (Uttar Pradesh)
 Phone No. 0120 6148000 Fax-0120-6148090

SCALE : 1:2000
 Sheet : 03 OF 10
 DATE : DECEMBER-2021
 Paper Size : A3

<<< Faridabad

Jewar >>>

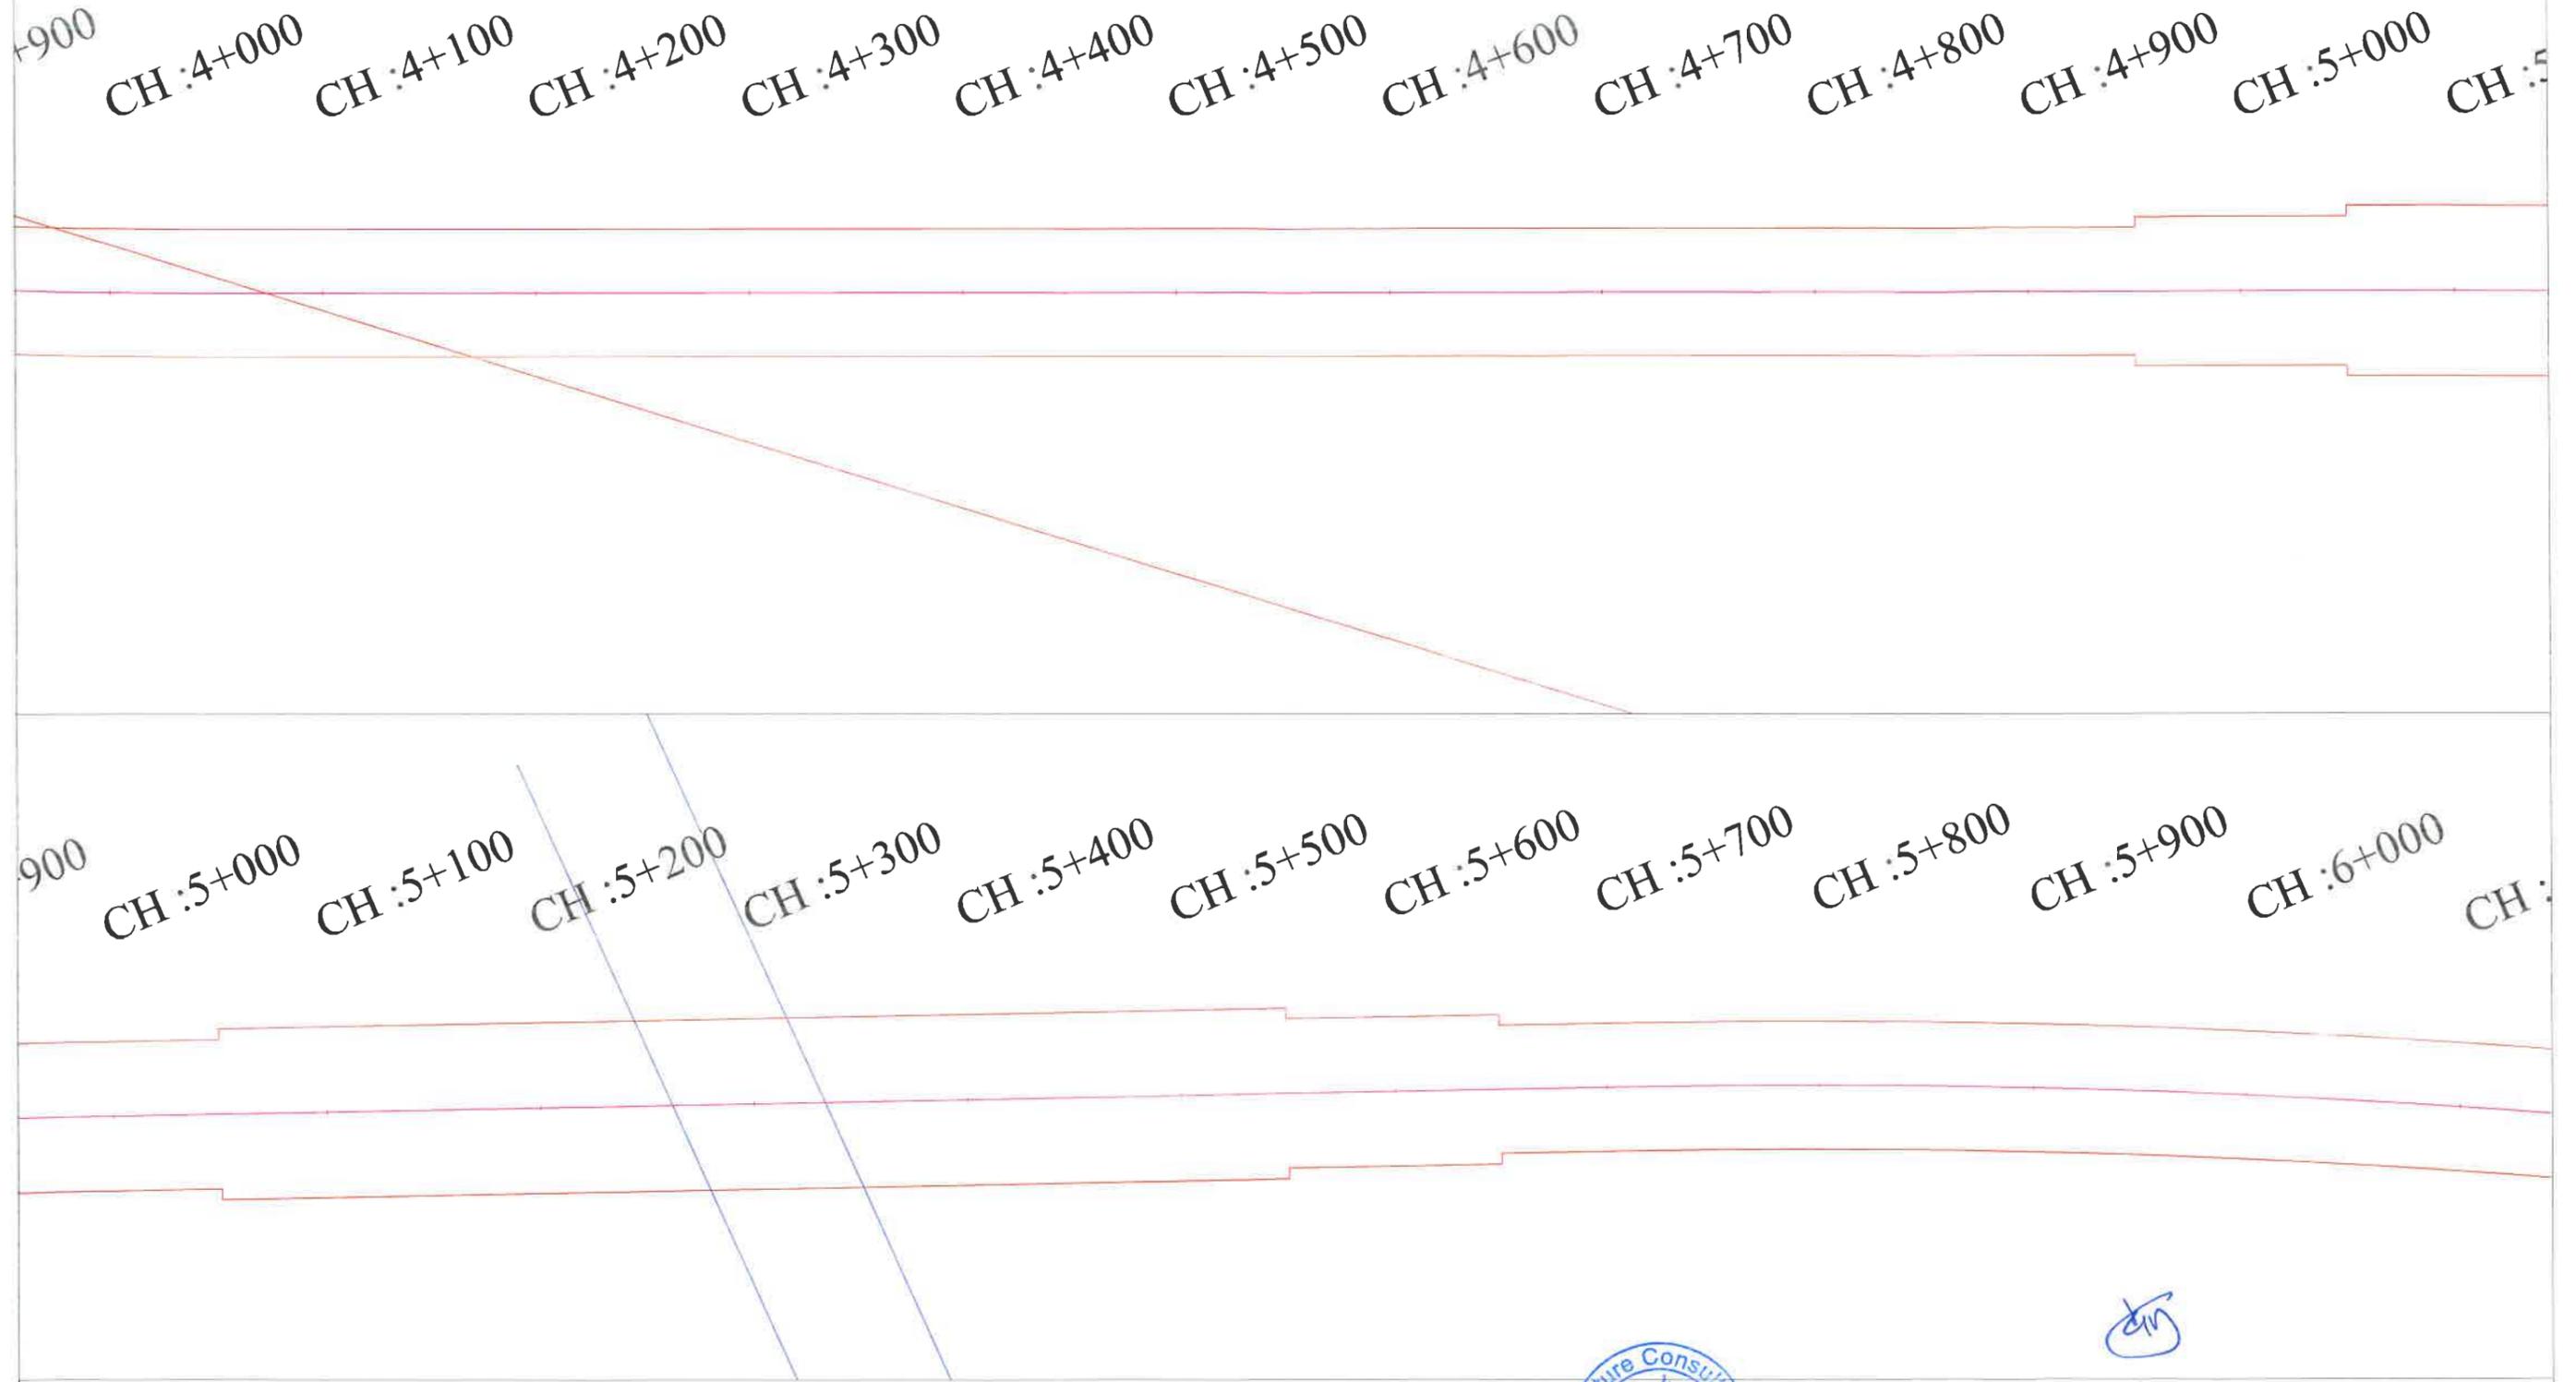

dm

Project Director
Corridor Management Unit
National Highways Authority of India
Mathura (at Faridabad)

| LEGEND | |
|------------------------------------|--|
| PROW | |
| PROPOSED CENTER LINE | |
| DRAIN | |
| RIVER | |
| FOREST LAND PROPOSED FOR DIVERSION | |

Client : NATIONAL HIGHWAYS AUTHORITY OF INDIA
(Ministry of Road, Transport & Highways, Govt. of India)


Proposal Name : Diversion of 0.8886 Ha forest land for Construction of Greenfield connectivity to Jewar international Airport from DND- Faridabad-Ballabhgarh Bypass KMP-link -Spur to Delhi Mumbai Expressways under Bharatmala Pariyojna (Lot 4/Package-I) in the Faridabad Forest Division, Faridabad Distt, Haryana
(Section from Design Ch. 0+000 To Design Ch. 19+100)

Drawing Title : Layout Map
Showing forest land proposed for diversion under Faridabad forest Division
Ch. 4+000 to 6+000



Consultant : S.A. Infrastructure Consultants Pvt. Ltd.
1101 A, 11 Floor Tower A-II, Ansal Corporate Park,
Plot No. 7A/1, Sector 142, Noida-201301 (Uttar Pradesh)
Phone No- 0120-6148000 Fax-0120-6148090

SCALE : 1:2000
Sheet : 04 OF 10
DATE : DECEMBER-2021
Paper Size : A3

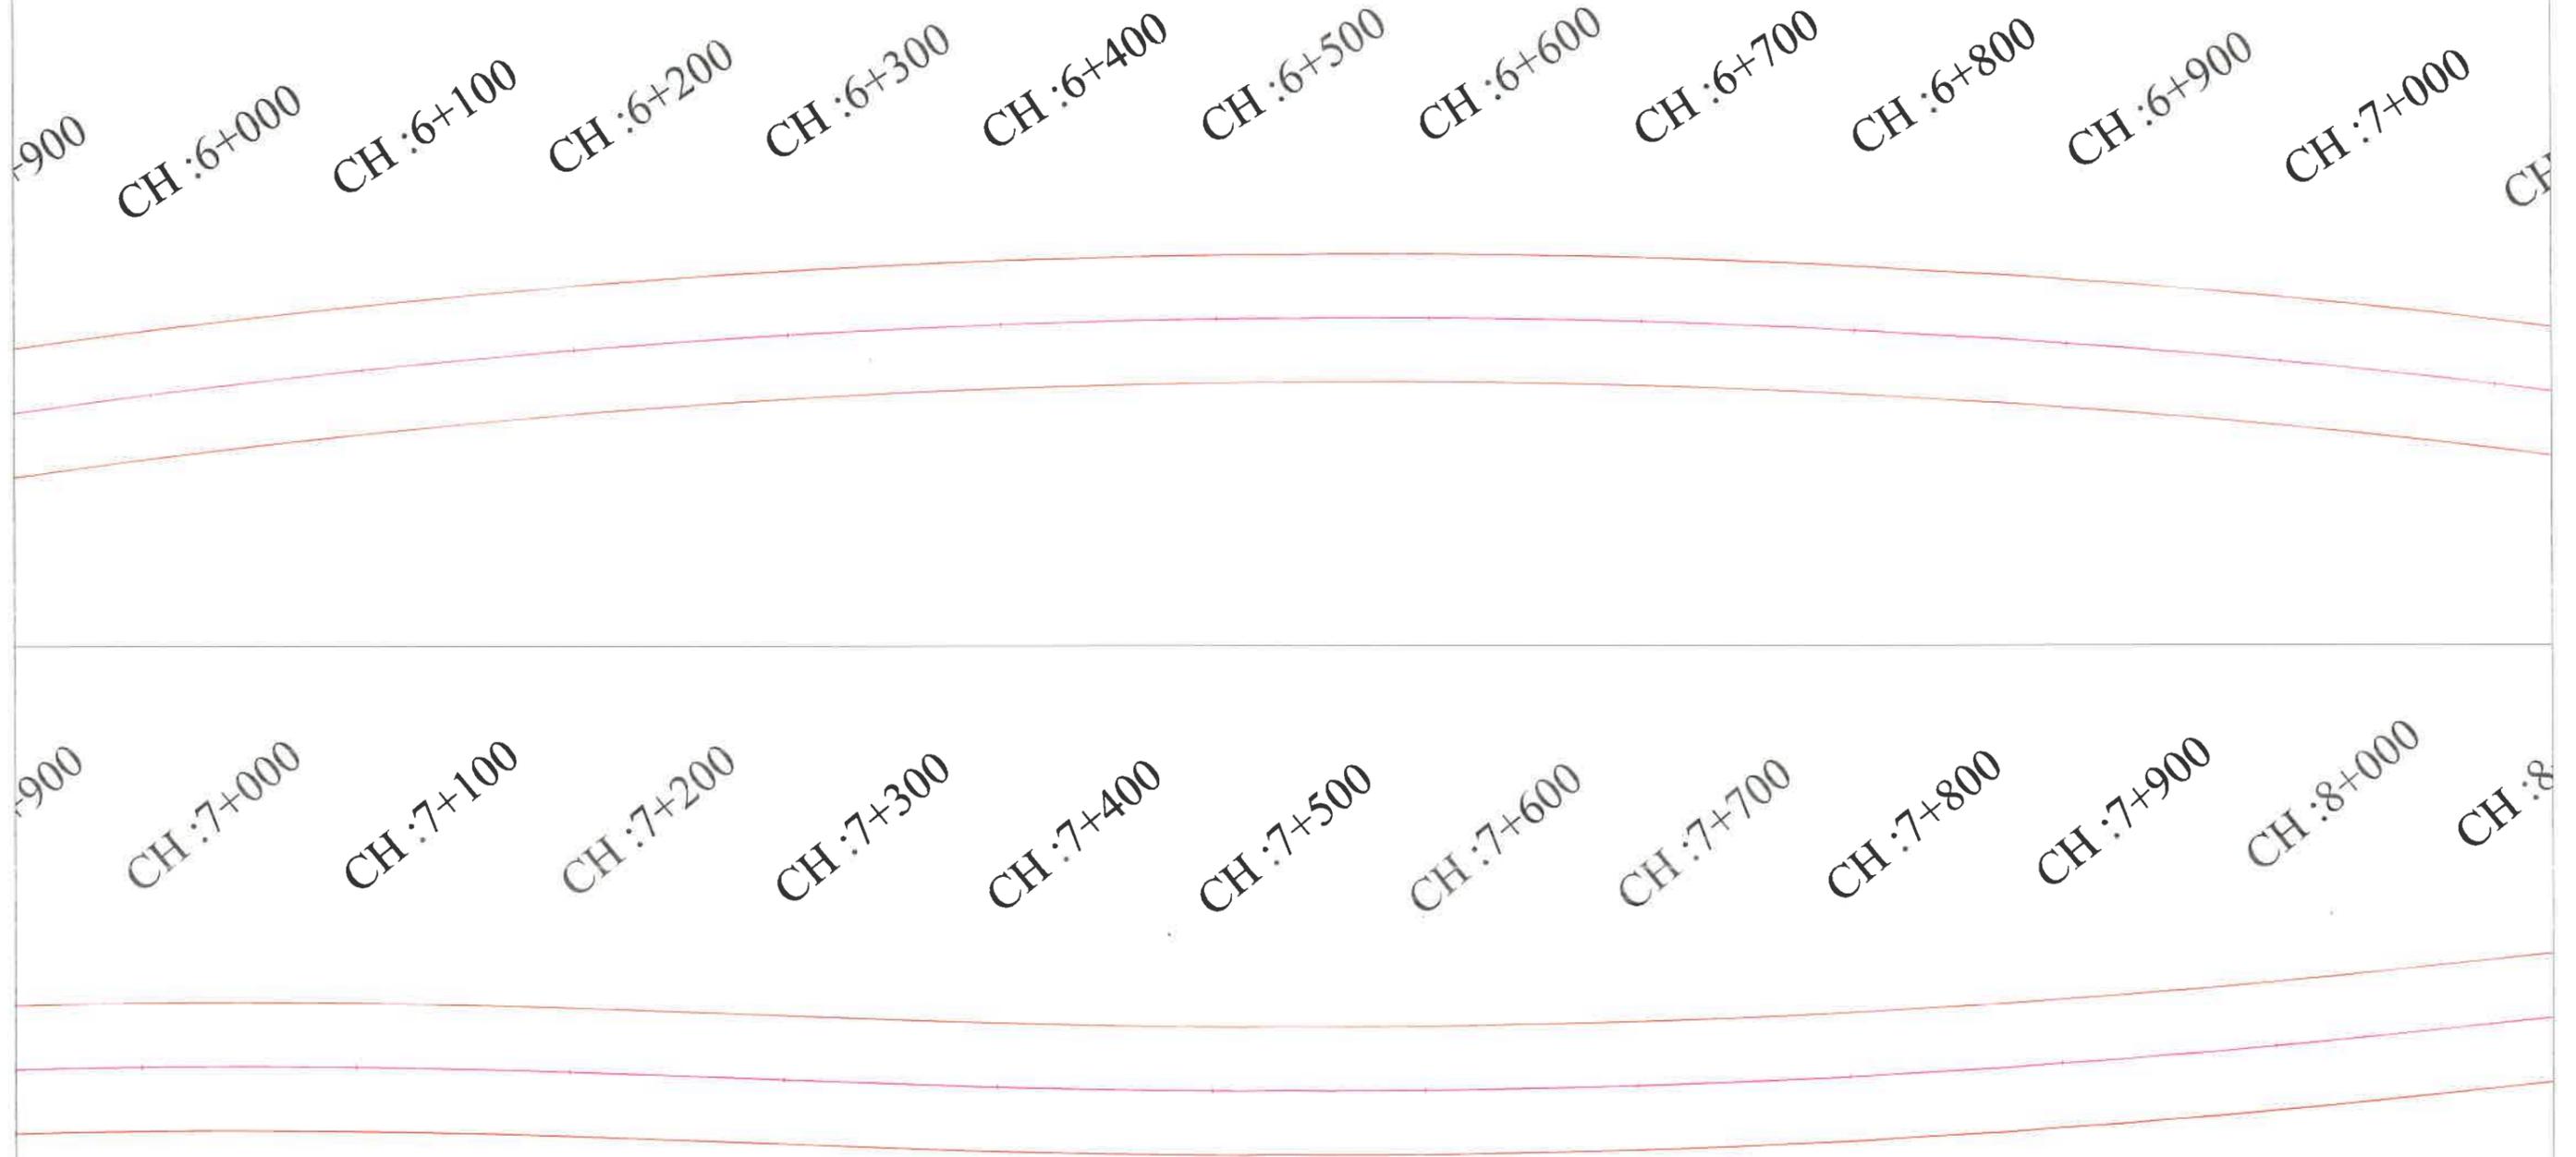

| LEGEND | |
|------------------------------------|--|
| PROW | |
| PROPOSED CENTER LINE | |
| DRAIN | |
| RIVER | |
| FOREST LAND PROPOSED FOR DIVERSION | |

Client : NATIONAL HIGHWAYS AUTHORITY OF INDIA
 (Ministry of Road, Transport & Highways, Govt. of India)

Proposal Name : Diversion of 0.8886 Ha forest land for Construction of Greenfield connectivity to Jewar International Airport from DND- Faridabad-Ballabhgarh Bypass KMP-link –Spur to Delhi Mumbai Expressways under Bharatmala Pariyojna (Lot 4/Package-I) in the Faridabad Forest Division, Faridabad Distt. Haryana
 (Section from Design Ch. 0+000 To Design Ch. 19+100)




Project Director
 Corridor Management Unit
 National Highways Authority of India
 Mathura (at Faridabad)

Drawing Title : Layout Map
 Showing forest land proposed for diversion under Faridabad forest Division
 Ch. 6+000 to 8+000



Consultant : S.A. Infrastructure Consultants Pvt. Ltd.
 1101A, 11 Floor Tower A-II, Ansal Corporate Park,
 Plot No. 7A/1, Sector 142, Noida-201301 (Uttar Pradesh)
 Phone No- 0120-6148000 Fax-0120-6148090

| | |
|---------------------|---------------|
| SCALE: 1:2000 | Paper Size A3 |
| Sheet: 05 OF 10 | |
| DATE :DECEMBER-2021 | |

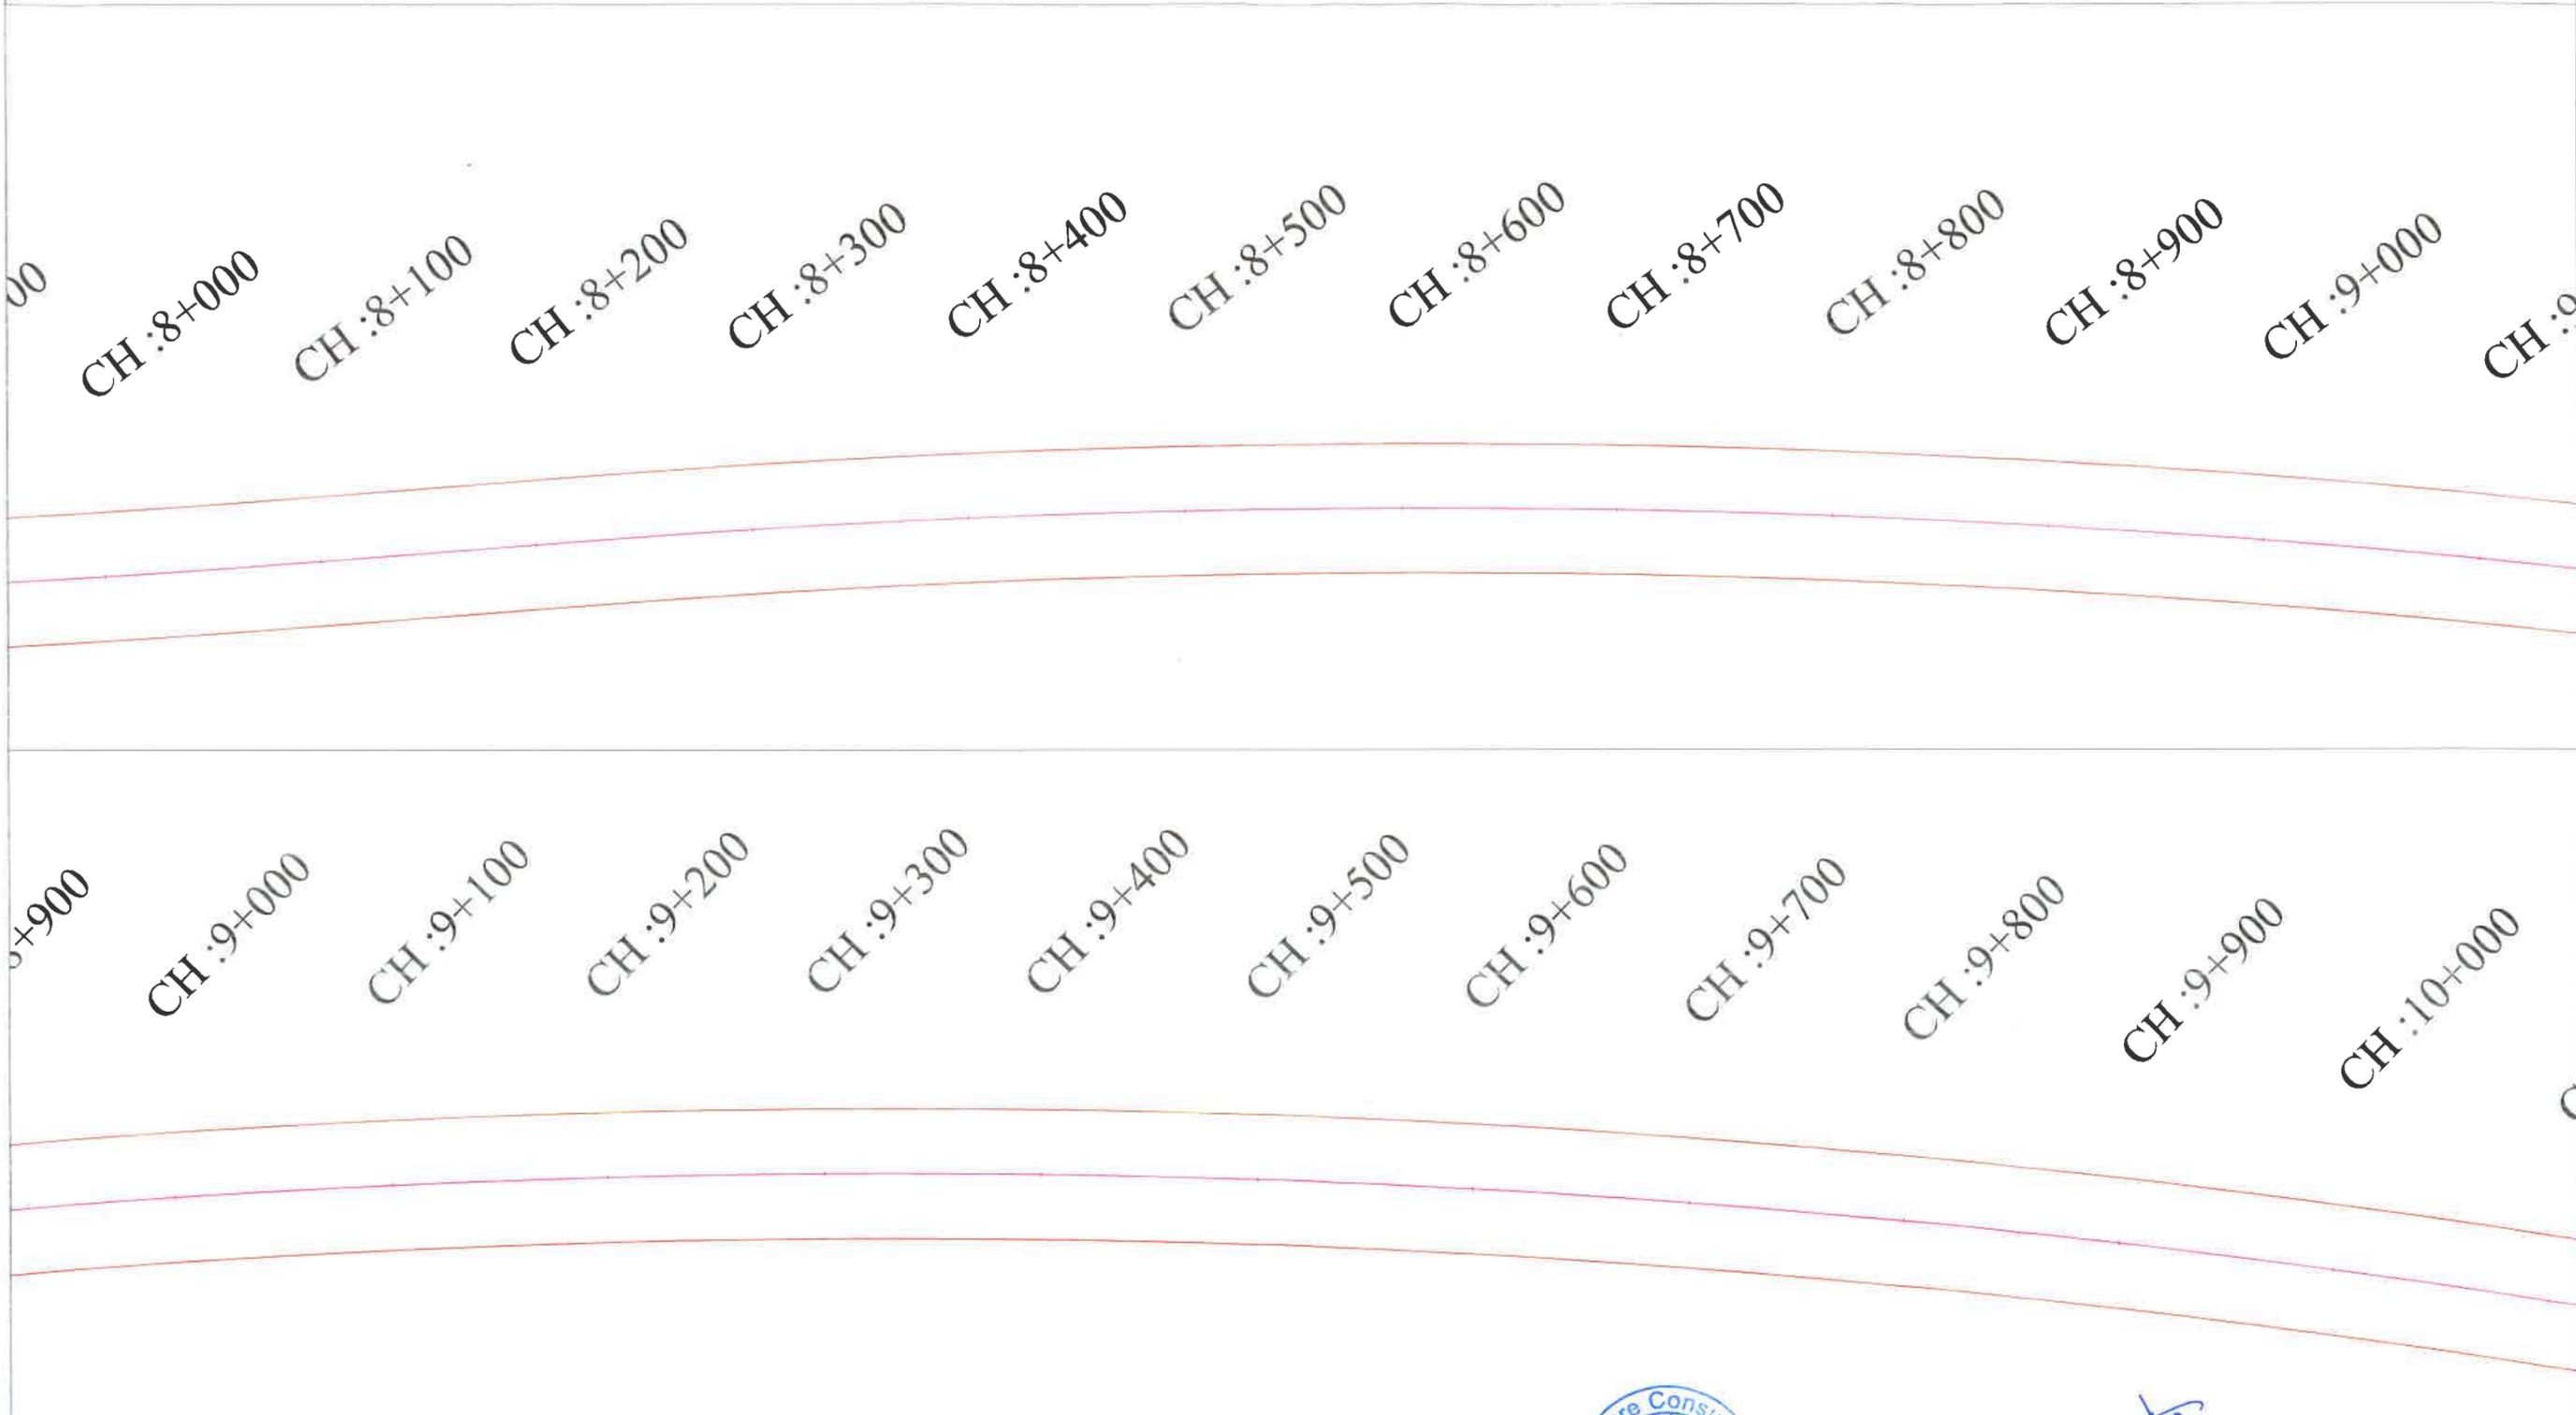

| LEGEND | |
|------------------------------------|--|
| PROW | |
| PROPOSED CENTER LINE | |
| DRAIN | |
| RIVER | |
| FOREST LAND PROPOSED FOR DIVERSION | |

Client : NATIONAL HIGHWAYS AUTHORITY OF INDIA
 (Ministry of Road, Transport & Highways, Govt. of India)

Proposal Name : Diversion of 0.8886 Ha forest land for Construction of Greenfield connectivity to Jewar international Airport from DND- Faridabad-Ballabgarh Bypass KMP-link –Spur to Delhi Mumbai Expressways under Bharatmala Pariyojna (Lot 4/Package-1) in the Faridabad Forest Division, Faridabad Distt. Haryana
 (Section from Design Ch. 0+000 To Design Ch. 19+100)




Handwritten signature in blue ink

Drawing Title : Layout Map
 Showing forest land proposed for diversion under Faridabad forest Division
 Ch. 8+000 to 10+000



Consultant : **S.A. Infrastructure Consultants Pvt. Ltd.**
 1101A, 11 Floor Tower A-II, Ansal Corporate Park
 Plot No. 7A/1, Sector 142, Noida-201301 (Uttar Pradesh)
 Phone No- 0120-6148000 Fax-0120-6148090

SCALE : 1:2000
 Sheet : 06 OF 10
 DATE : DEC-MAR-2021
 Paper Size : A3

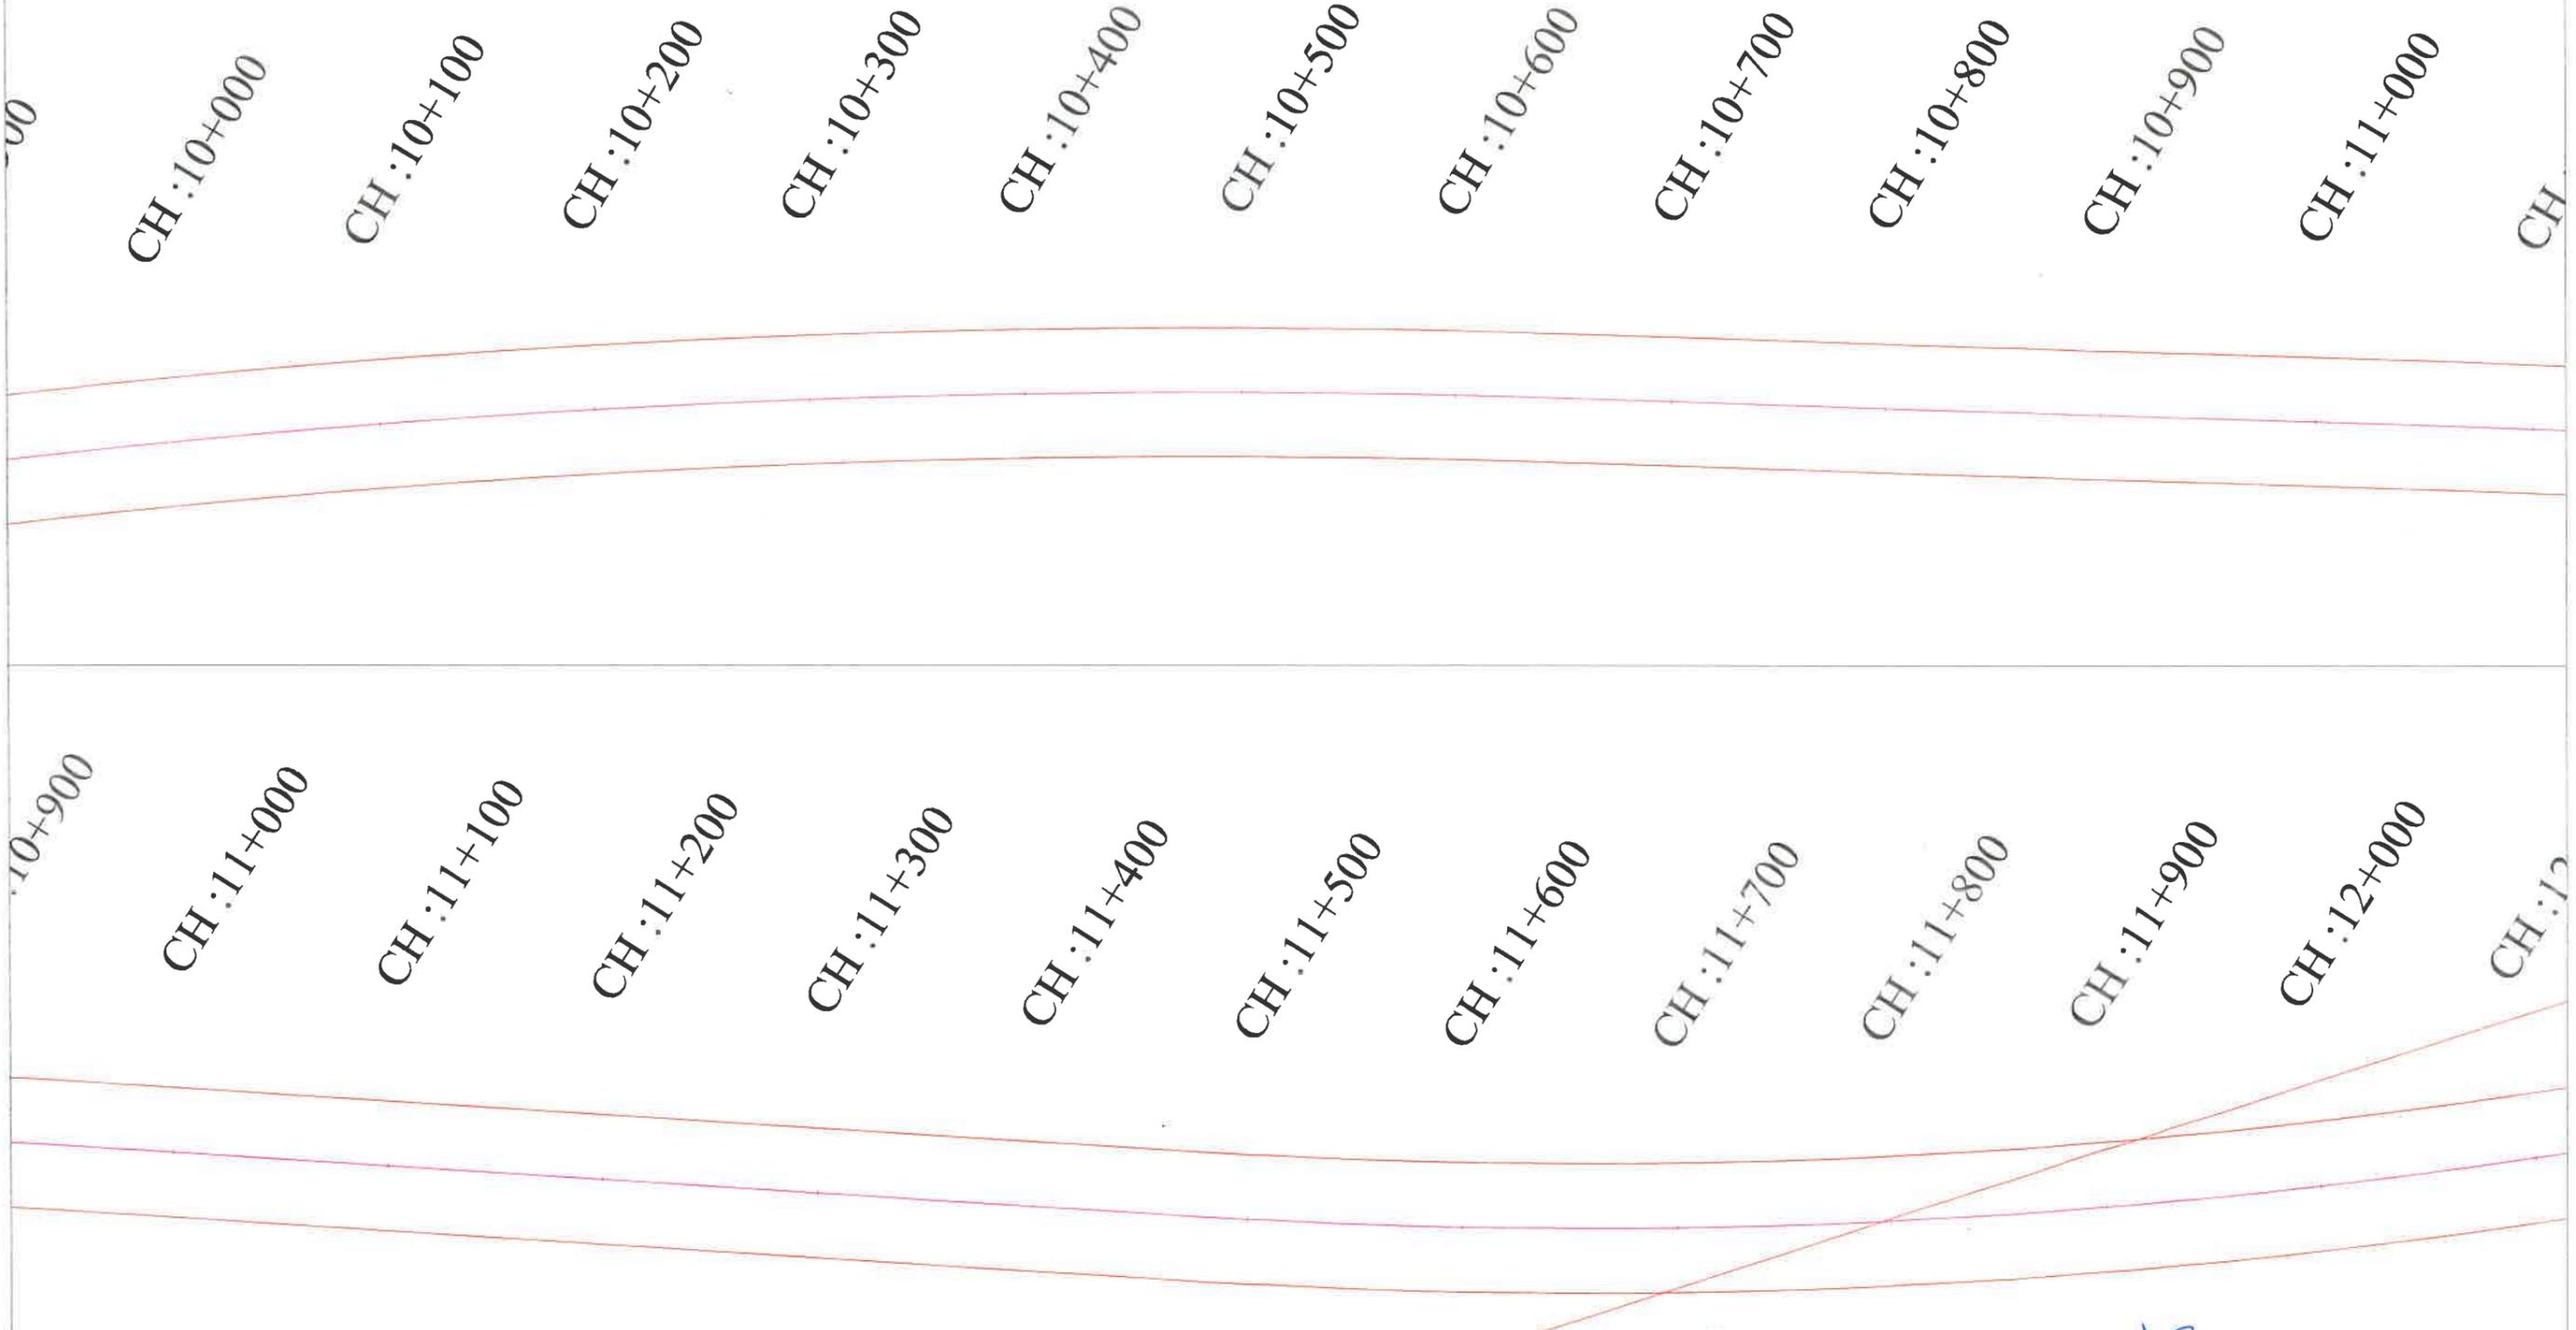

| |
|------------------------------------|
| LEGEND |
| PROW |
| PROPOSED CENTER LINE |
| DRAIN |
| RIVER |
| FOREST LAND PROPOSED FOR DIVERSION |

Client : NATIONAL HIGHWAYS AUTHORITY OF INDIA
 (Ministry of Road, Transport & Highways, Govt. of India)

Proposal Name : Diversion of 0 8886 Ha forest land for Construction of Greenfield connectivity to Jewar international Airport from DND- Faridabad-Ballabhgarh Bypass KMP-link -Spur to Delhi Mumbai Expressways under Bharatmala Pariyojna (Lot 4/Package-I) in the Faridabad Forest Division, Faridabad Distt. Haryana
 (Section from Design Ch. 0+000 To Design Ch. 19+100)



Project Director
 Corridor Management Unit
 National Highways Authority of India
 Mathura (at Faridabad)

Drawing Title : Layout Map
 Showing forest land proposed for
 diversion under Faridabad forest
 Division
 Ch. 10+000 to 12+000

Consultant : S.A. Infrastructure Consultants Pvt. Ltd.
 1101A, 11 Floor Lower A-II, Ansal Corporate Park,
 Plot No. 7A-1, Sector 142, Noida-201301 (Uttar Pradesh)
 Phone No- 0120-6148000 Fax-0120-6148090

SCALE : 1:2000
 Sheet : 07 OF 10
 DATE : DECEMBER-2021
 Paper Size : A2

CH:11+900

CH:12+000

CH:12+100

CH:12+200

CH:12+300

CH:12+400

CH:12+500

CH:12+600

CH:12+700

CH:12+800

CH:12+900

CH:13+000

CH:13+000

CH:13+100

CH:13+200

CH:13+300

CH:13+400

CH:13+500

CH:13+600

CH:13+700

CH:13+800

CH:13+900

CH:14+000

CH:14+100

CH:14+200

| | |
|------------------------------------|--|
| LEGEND | |
| PROW | |
| PROPOSED CENTER LINE | |
| DRAIN | |
| RIVER | |
| FOREST LAND PROPOSED FOR DIVERSION | |

Client : NATIONAL HIGHWAYS AUTHORITY OF INDIA
 (Ministry of Road, Transport & Highways, Govt. of India)

Proposal Name : Diversion of 0.8886 Ha forest land for Construction of Greenfield connectivity to Jewar international Airport from DND- Faridabad-Ballabhgarh Bypass KMP-link -Spur to Delhi Mumbai Expressways under Bharatmala Pariyojna (Lot 4/Package-1) in the Faridabad Forest Division, Faridabad Distt, Haryana
 (Section from Design Ch. 0+000 To Design Ch. 19+100)



Drawing Title : Layout Map
 Showing forest land proposed for diversion under Faridabad forest Division
 Ch. 12+000 to 14+000




Consultant : S.A. Infrastructure Consultants Pvt. Ltd.
 1101A, 11 Floor Tower A-II, Ansal Corporate Park,
 Plot No. 7A/1, Sector 142, Noida-201301 (Uttar Pradesh)
 Phone No- 0120-6148000 Fax-0120-6148090

(Signature)

Project Director
 Corridor Management Unit
 National Highways Authority of India
 Mathura (at Faridabad)

| |
|----------------------|
| SCALE : 1:2000 |
| Sheet : 08 OF 10 |
| DATE : DECEMBER-2021 |

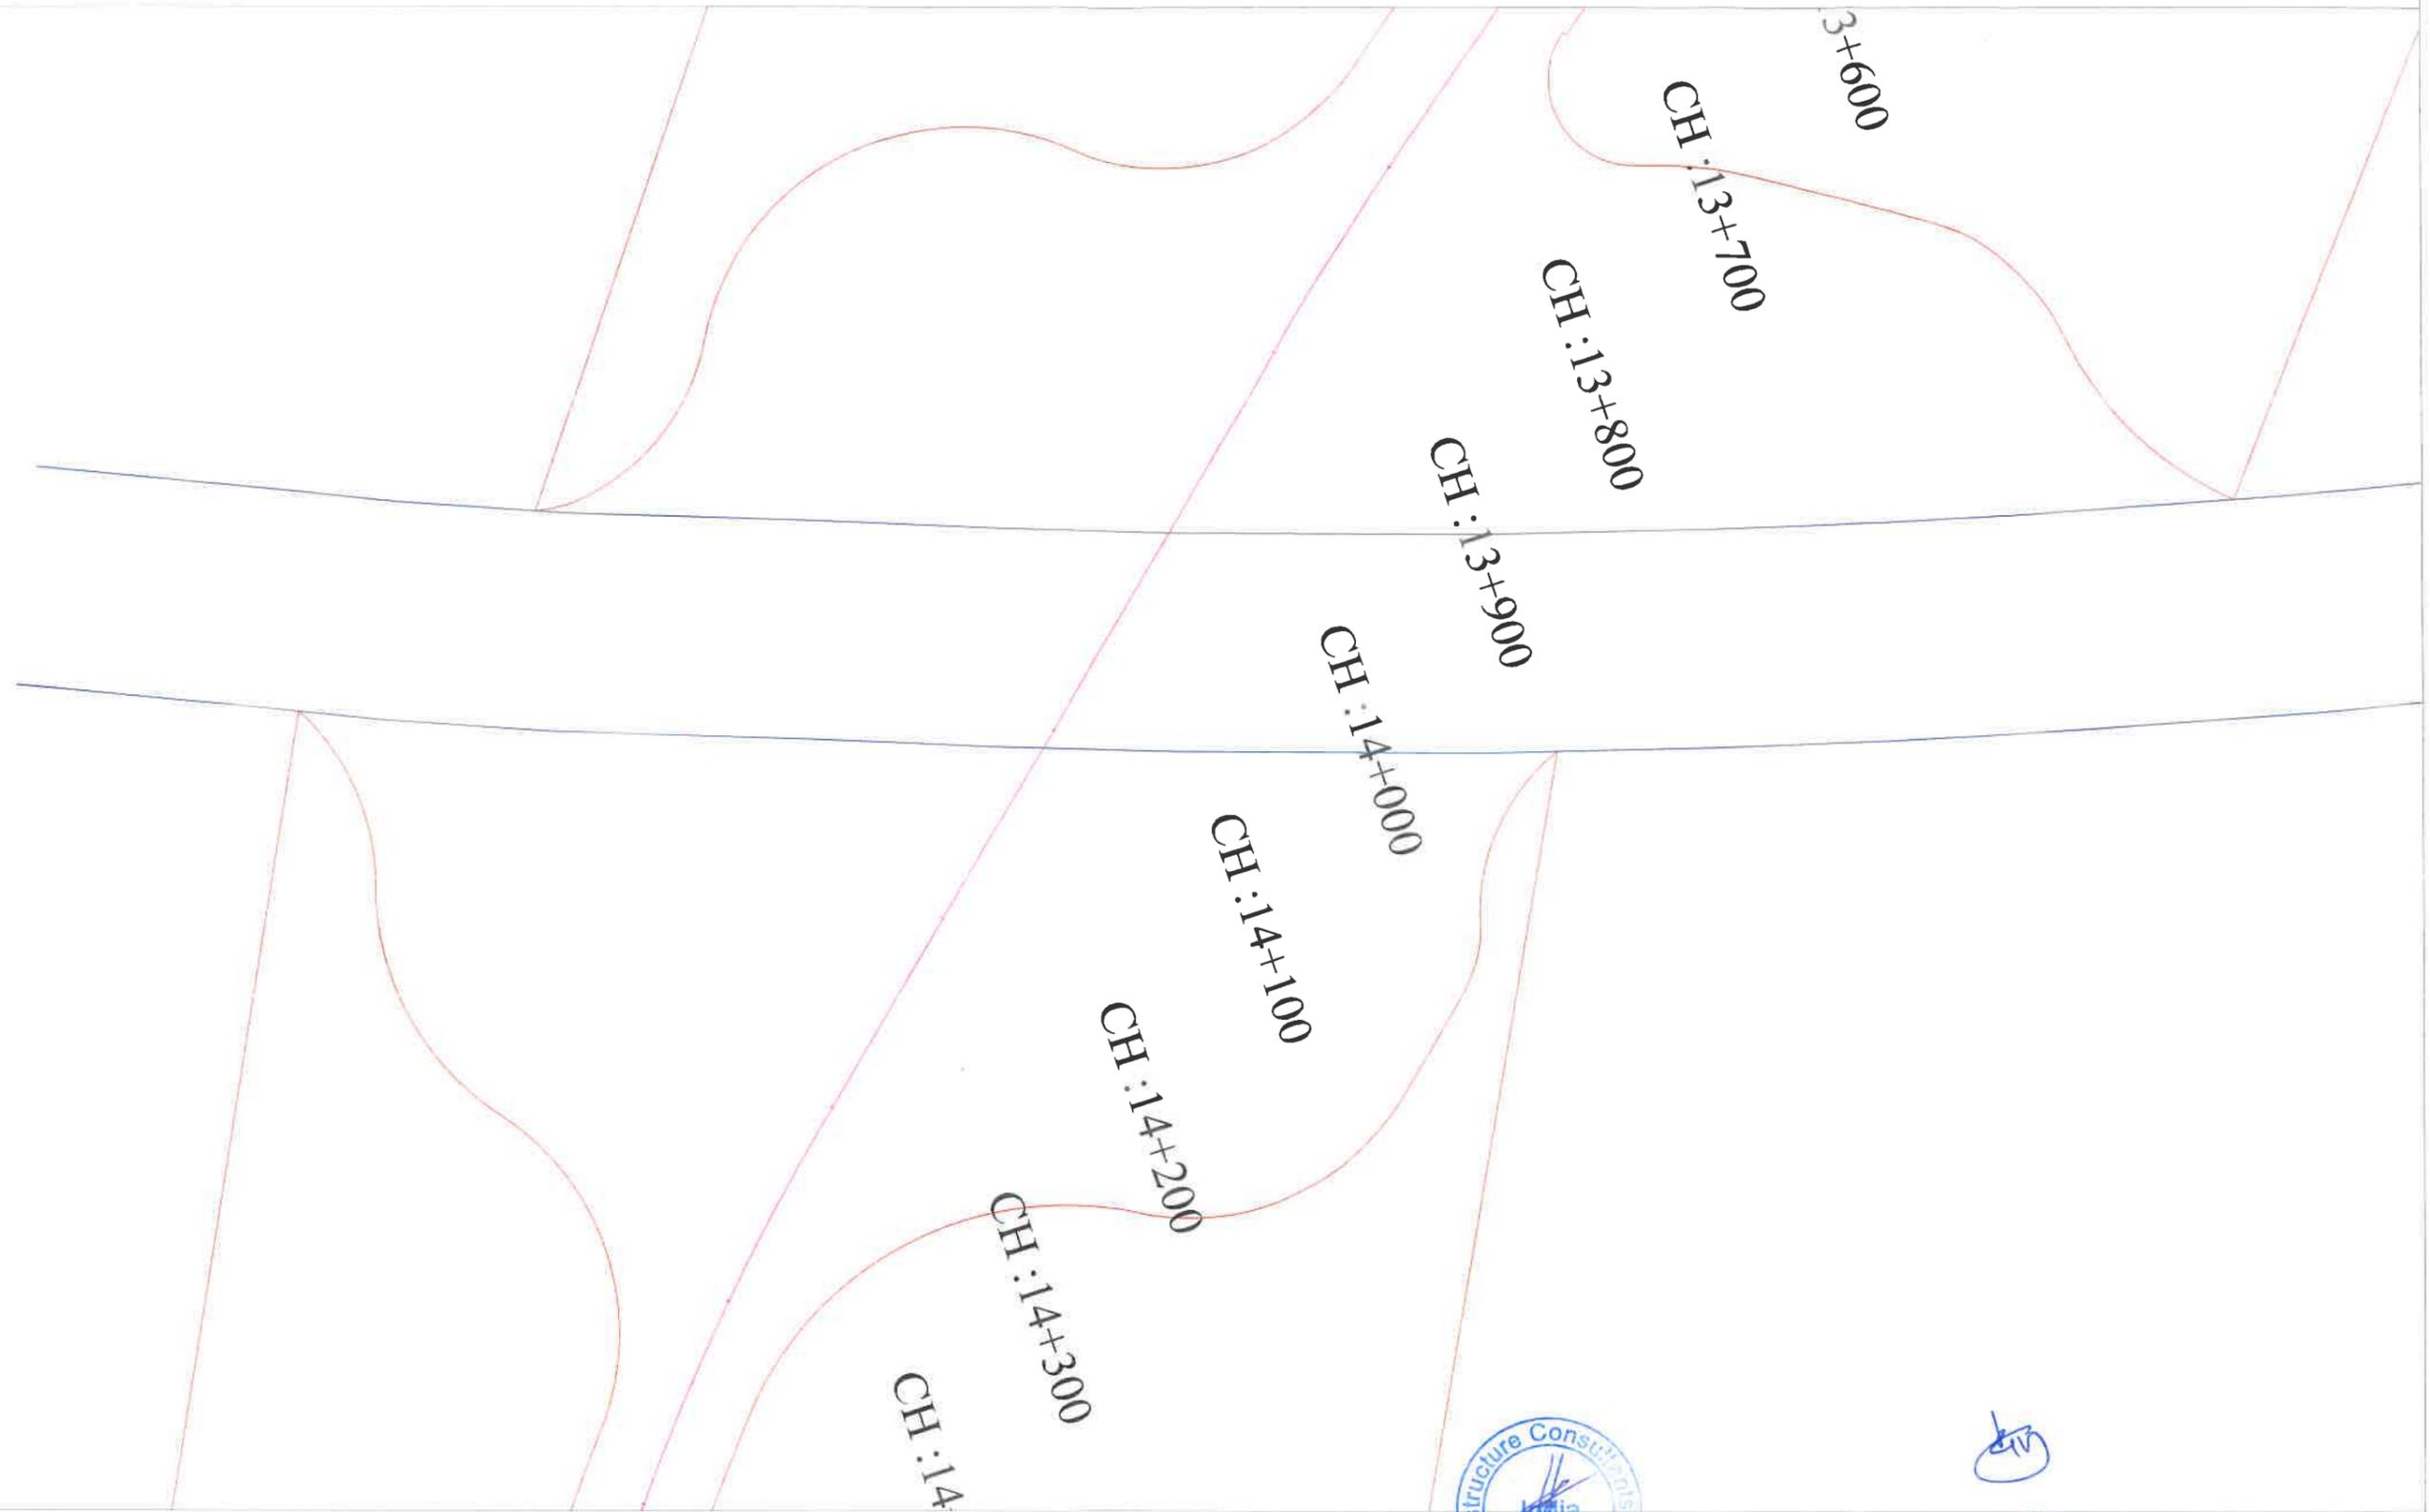

| LEGEND | |
|------------------------------------|--|
| PROW | |
| PROPOSED CENTER LINE | |
| DRAIN | |
| RIVER | |
| FOREST LAND PROPOSED FOR DIVERSION | |

Client : NATIONAL HIGHWAYS AUTHORITY OF INDIA
 (Ministry of Road, Transport & Highways, Govt. of India)

Proposal Name : Diversion of 0.8886 Ha forest land for Construction of Greenfield connectivity to Jewar international Airport from DND- Faridabad-Ballabhgarh Bypass KMP-link -Spur to Delhi Mumbai Expressways under Bharatmala Pariyojna (Lot 4/Package-1) in the Faridabad Forest Division, Faridabad Distt. Haryana
 (Section from Design Ch. 0+000 To Design Ch. 19+100)

Drawing Title : Layout Map
 Showing forest land proposed for diversion under Faridabad forest Division
 Ch. 13+700 to 14+300



Consultant : S.A. Infrastructure Consultants Pvt. Ltd.
 1101A, 11 Floor Tower A-II, Ansal Corporate Park,
 Plot No. 7A/1, Sector 142, Noida-201301 (Uttar Pradesh)
 Phone No- 0120-6148000 Fax-0120-6148090

Project Director
 Corridor Management Unit
 National Highways Authority of India
 Mathura (at Faridabad)

| | |
|----------------------|---------------|
| SCALE: 1:2000 | Paper Size A3 |
| Sheet : 08 OF 10 | |
| DATE : DECEMBER-2021 | |

<<< Faridabad

Jewar >>>

:14+400

CH :14+500

CH :14+600

CH :14+700

CH :14+800

CH :14+900

CH :15+000

CH :15+100

CH :15+200

CH :15+300

CH :15+400

CH :15+500

CH :15+600

+900

CH :15+000

CH :15+100

CH :15+200

CH :15+300

CH :15+400

CH :15+500

CH :15+600

CH :15+700

CH :15+800

CH :15+900

CH :16+000

CH :16+100

LEGEND

| | |
|------------------------------------|--|
| PROW | |
| PROPOSED CENTER LINE | |
| DRAIN | |
| RIVER | |
| FOREST LAND PROPOSED FOR DIVERSION | |

Client :



NATIONAL HIGHWAYS AUTHORITY OF INDIA
(Ministry of Road, Transport & Highways, Govt. of India)

Proposal Name : Diversion of 0.8886 Ha forest land for Construction of Greenfield connectivity to Jewar international Airport from DND- Faridabad-Ballabhgarh Bypass KMP-link -Spur to Delhi Mumbai Expressways under Bharatmala Pariyojna (Lot 4/Package-I) in the Faridabad Forest Division, Faridabad Distt. Haryana
(Section from Design Ch. 0+000 To Design Ch. 19+100)



Drawing Title : Layout Map
Showing forest land proposed for diversion under Faridabad forest Division
Ch. 14+400 to 16+000



Consultant :
S.A. Infrastructure Consultants Pvt. Ltd.
Mathura (at Faridabad)

Project Director
Corridor Management Unit
National Highways Authority of India

SCALE : 1:2000

Sheet : 10 OF 10

DATE : DECEMBER-2021

Paper Size A3