

76 02 00.00

76 02 10.00

76 02 20.00

76 02 30.00

LAYOUT PLAN OF PROPOSED PLANTATION OF SAMATKHERA TO KADAGPURA
PROPOSAL NO. FP/RJ/ROAD/38372/2019

740

24 04 40.00

24 04 40.00

24 04 30.00

24 04 30.00

24 04 20.00


24 04 20.00

76 02 00.00


76 02 10.00

76 02 20.00

76 02 30.00

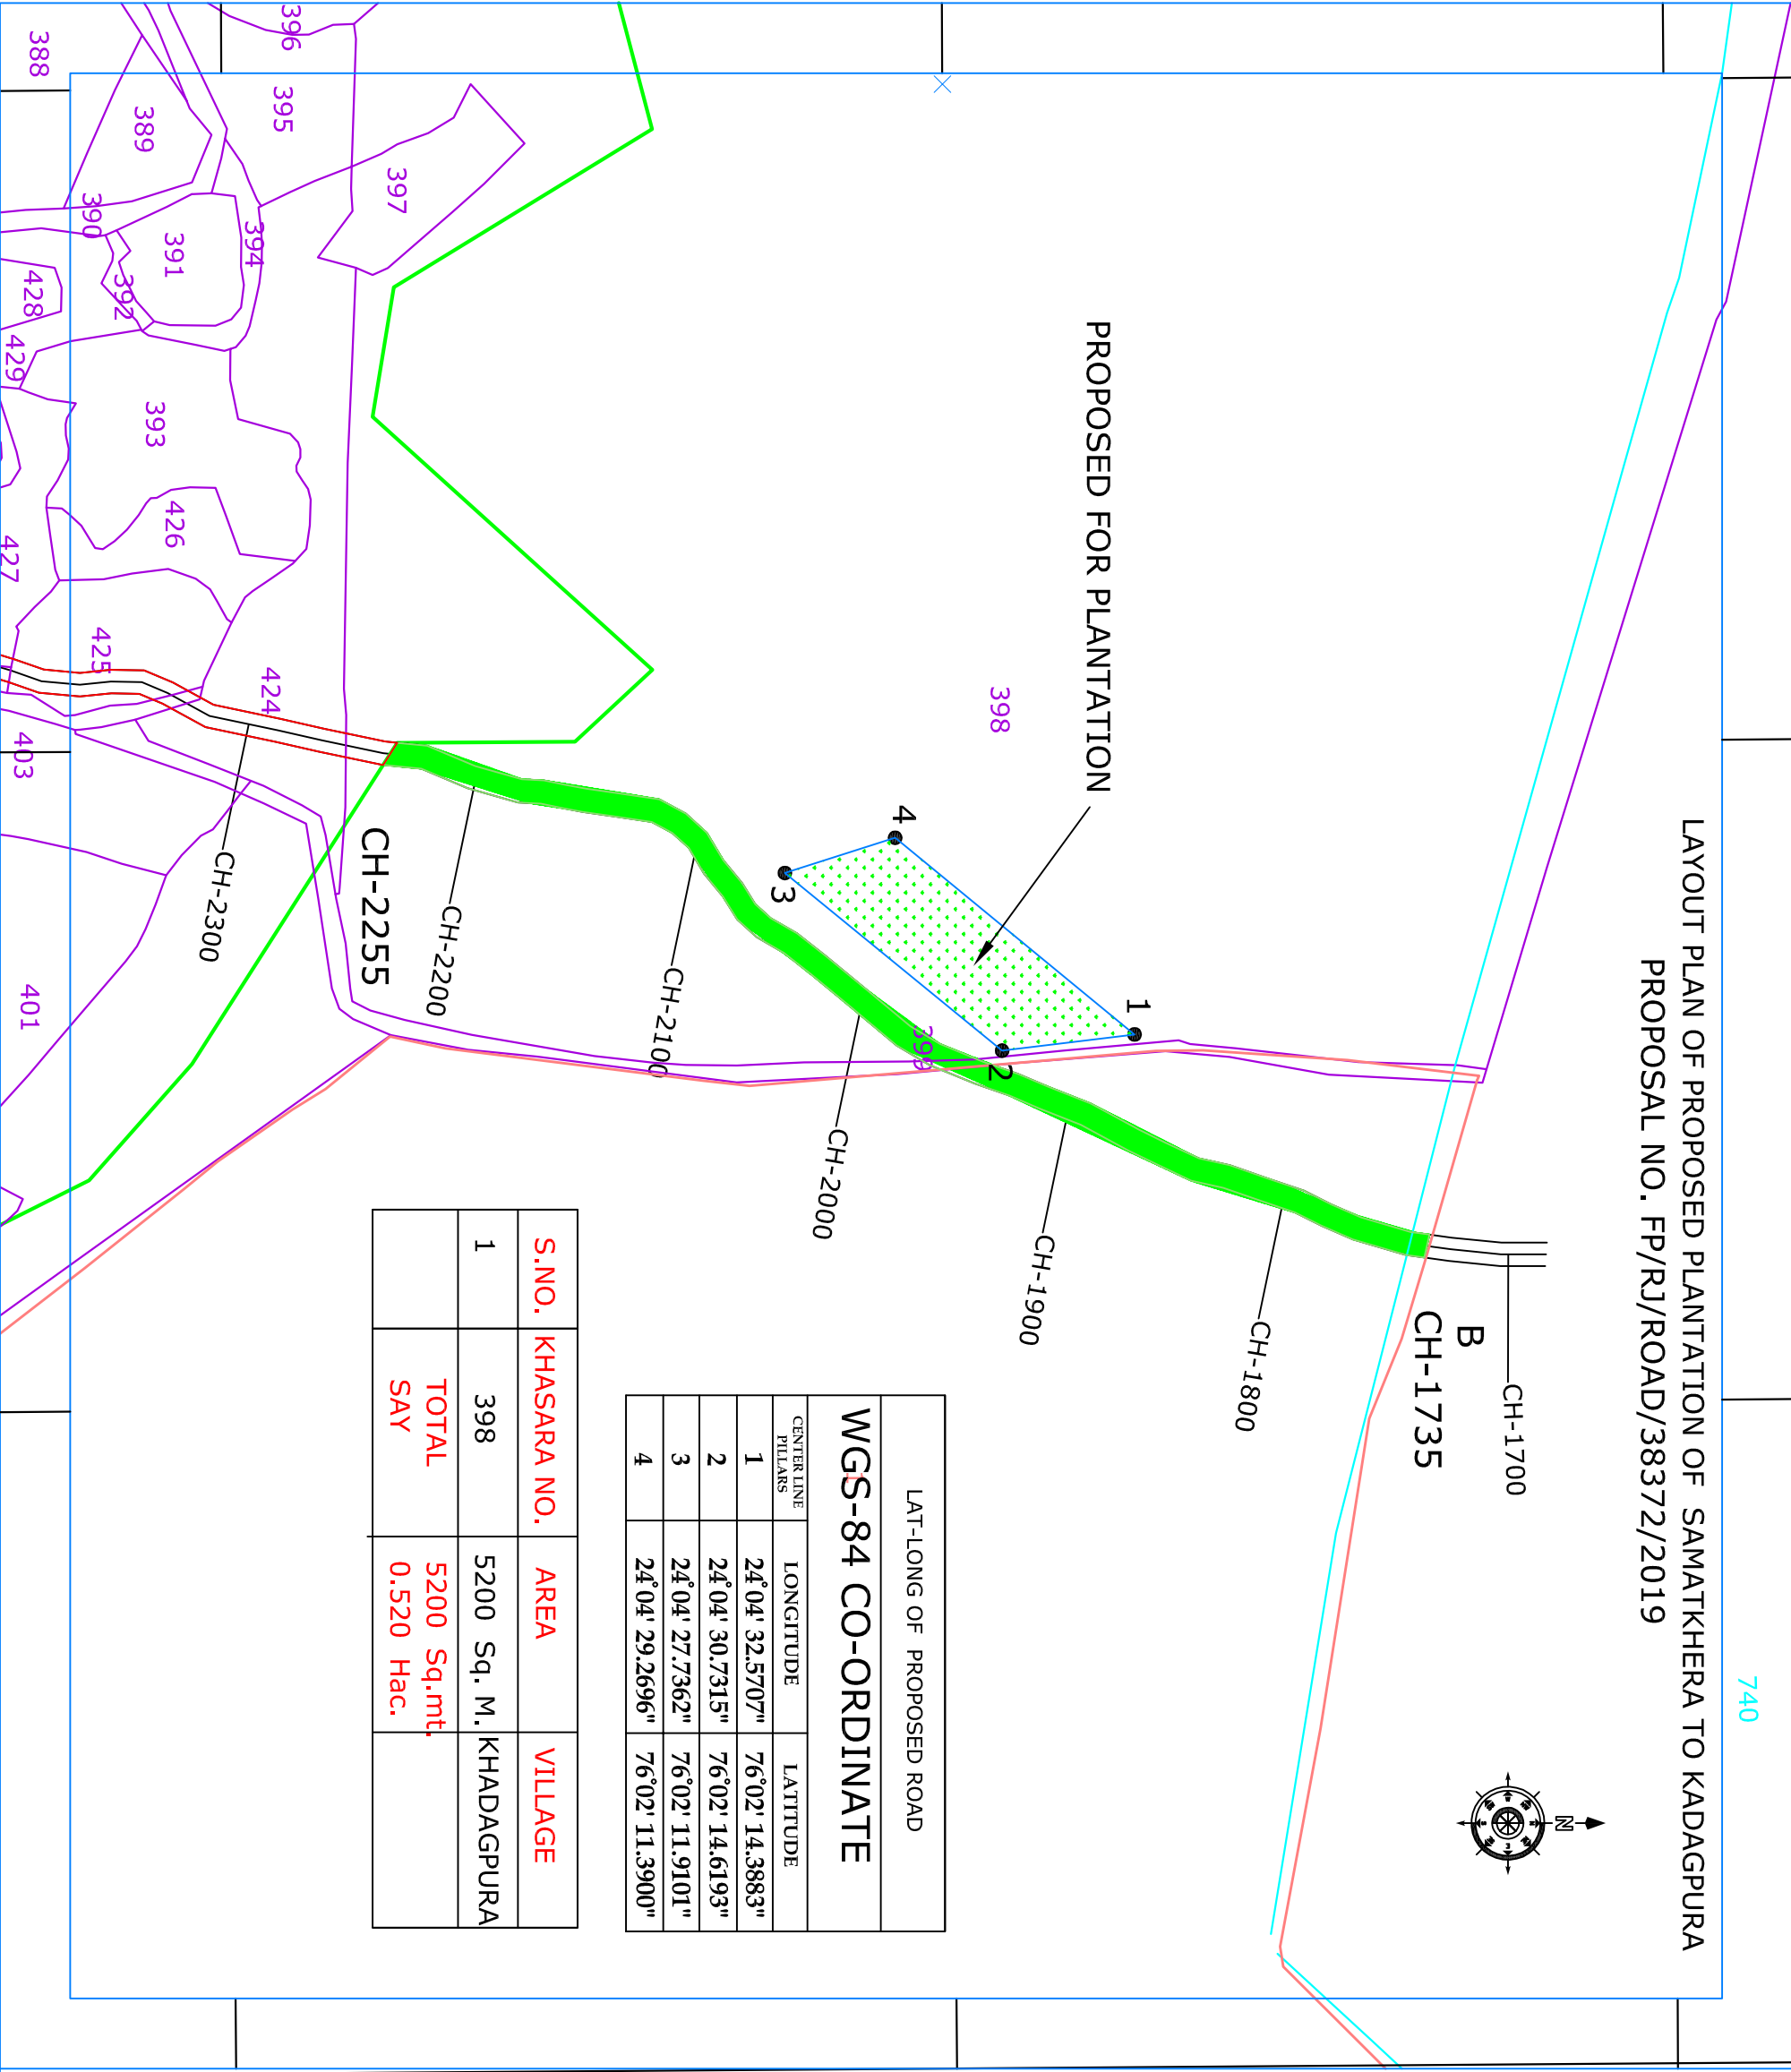

PROPOSED FOR PLANTATION

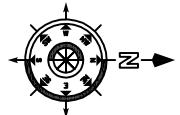

LAT-LONG OF PROPOSED ROAD		
WGS-84 CO-ORDINATE		
CENTER LINE PILARS	LONGITUDE	LATITUDE
1	24° 04' 32.5707"	76° 02' 14.3883"
2	24° 04' 30.7315"	76° 02' 14.6193"
3	24° 04' 27.7362"	76° 02' 11.9101"
4	24° 04' 29.2696"	76° 02' 11.3900"

S.NO.	KHASARA NO.	AREA	VILLAGE
1	398	5200 Sq. M.	KHADAGPURA
TOTAL		5200 Sq.mt.	
SAY		0.520 Hac.	