


**TOPOSHEET MAP FOR CONSTRUCTION OF PMGSY ROAD FROM DHAR ROAD LAREY TO SUMAL  
UNDER PACKAGE NO. JK14-335, LENGTH = 3.325 KM, DISTRICT UDHAMPUR.**

**SCALE:-1:50000**

**TOPOSHEET NO. 43 P/2**

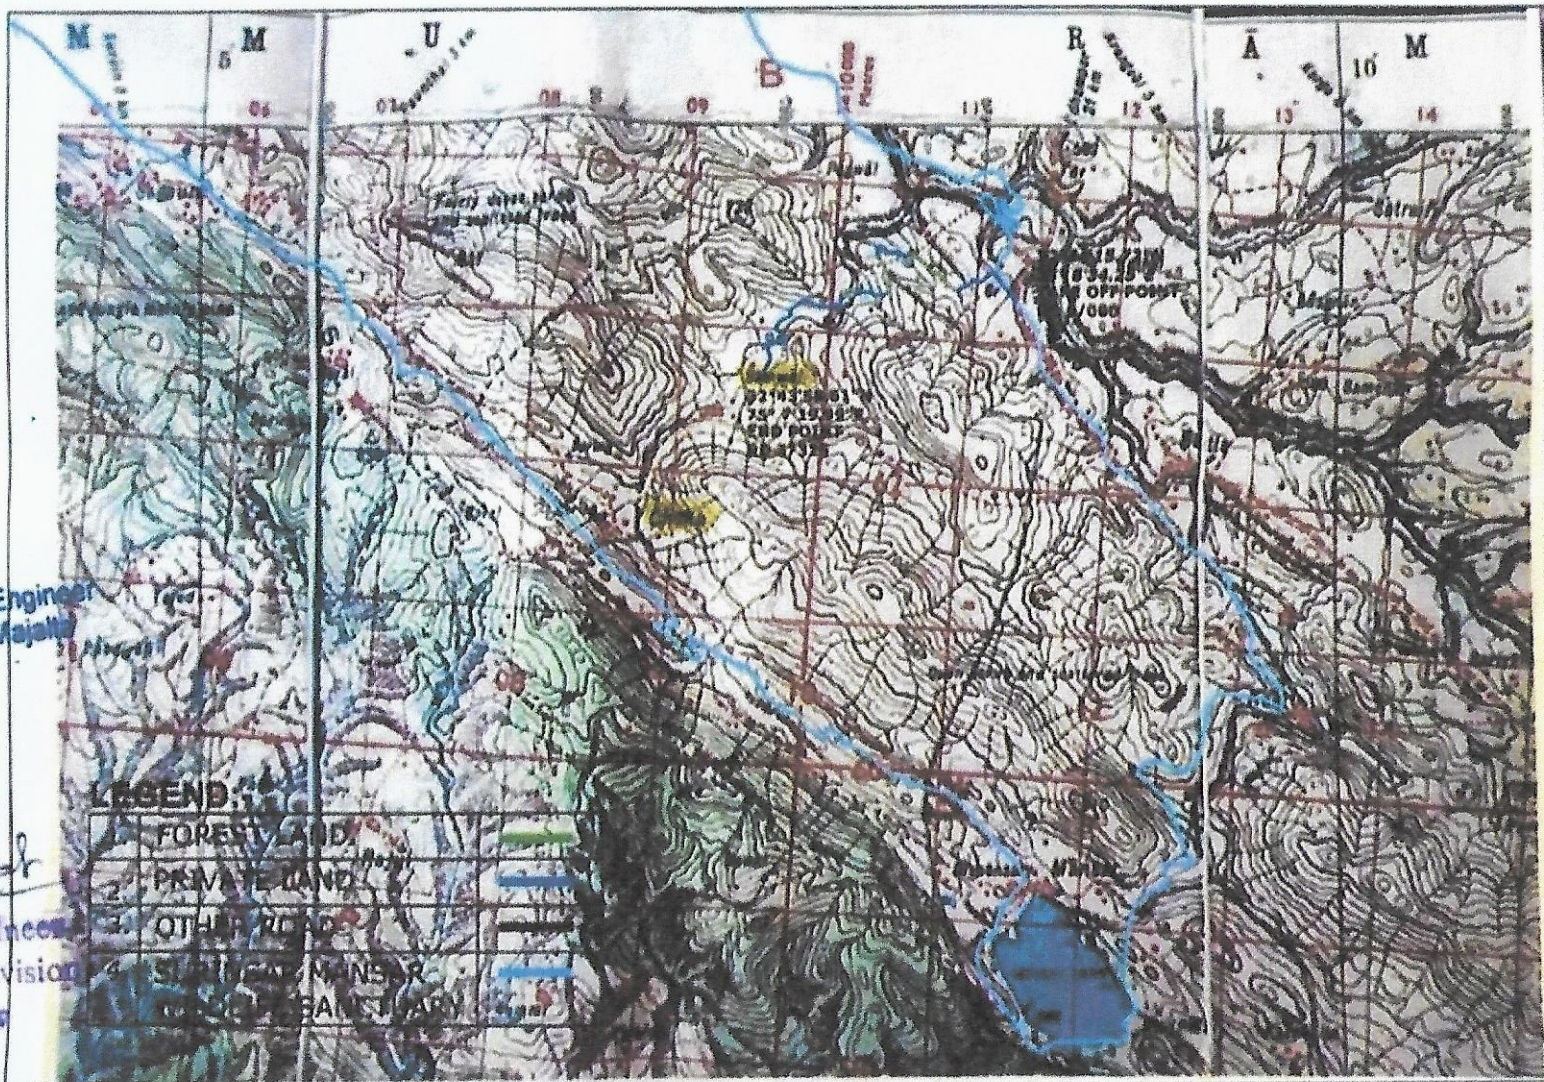

*[Signature]*  
Assistant Executive Engineer  
PMGSY Sub Div. Majala

*[Signature]*  
Executive Engineer  
P.M.G.S.Y. Division  
Ranmagar

**LEGEND:**

- 1. FOREST LAND
- 2. PRIVATE LAND
- 3. OTHER ROAD
- 4. STATE CANALS
- 5. CANALS

*[Handwritten mark]*

*[Signature]*  
Wildlife Warden  
Kathua

