



Key Closeup Map

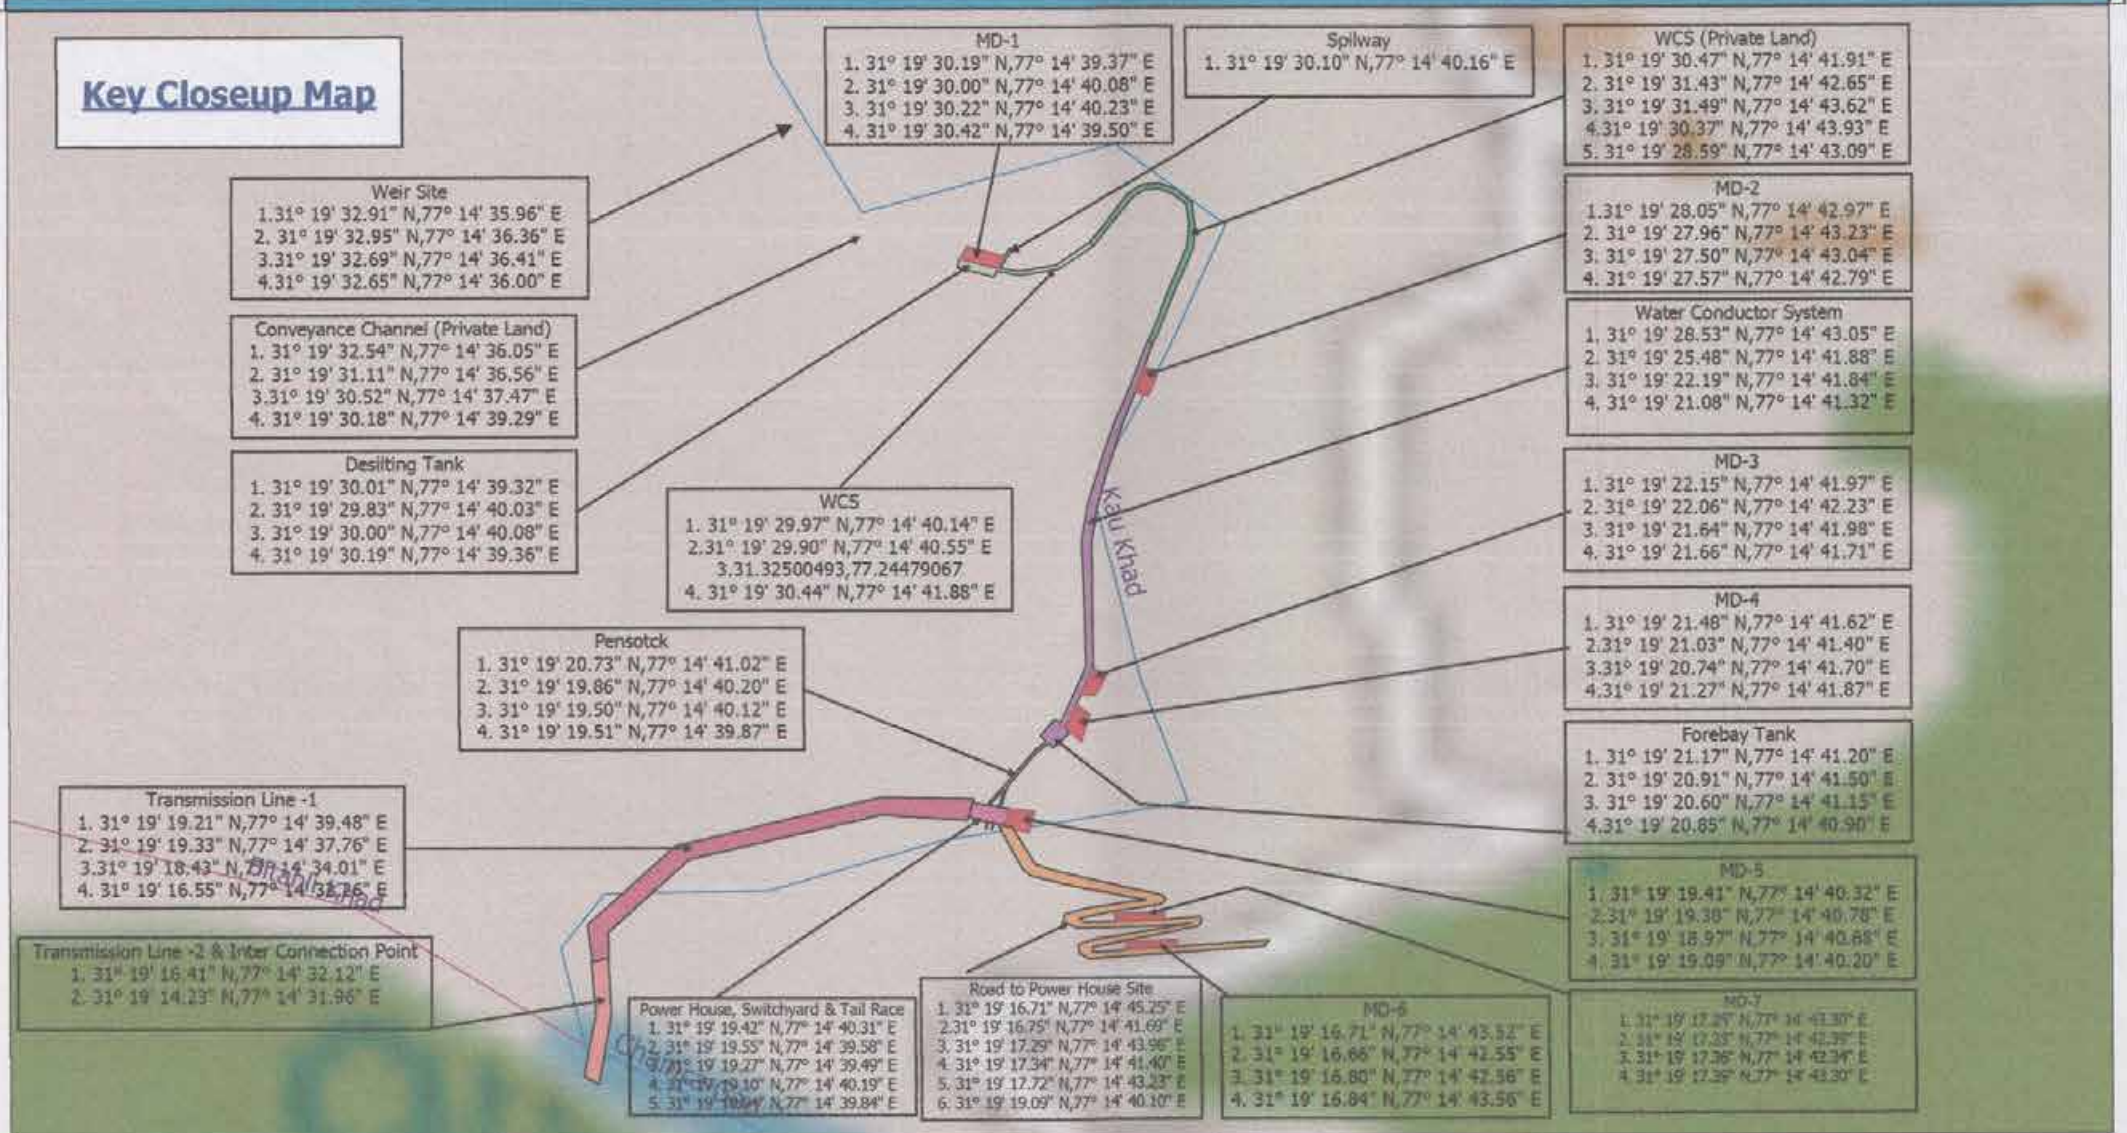

77°14'6.00" 77°14'24.00" 77°14'42.00" 77°15'0.00" 77°15'18.00" 77°15'36.00"

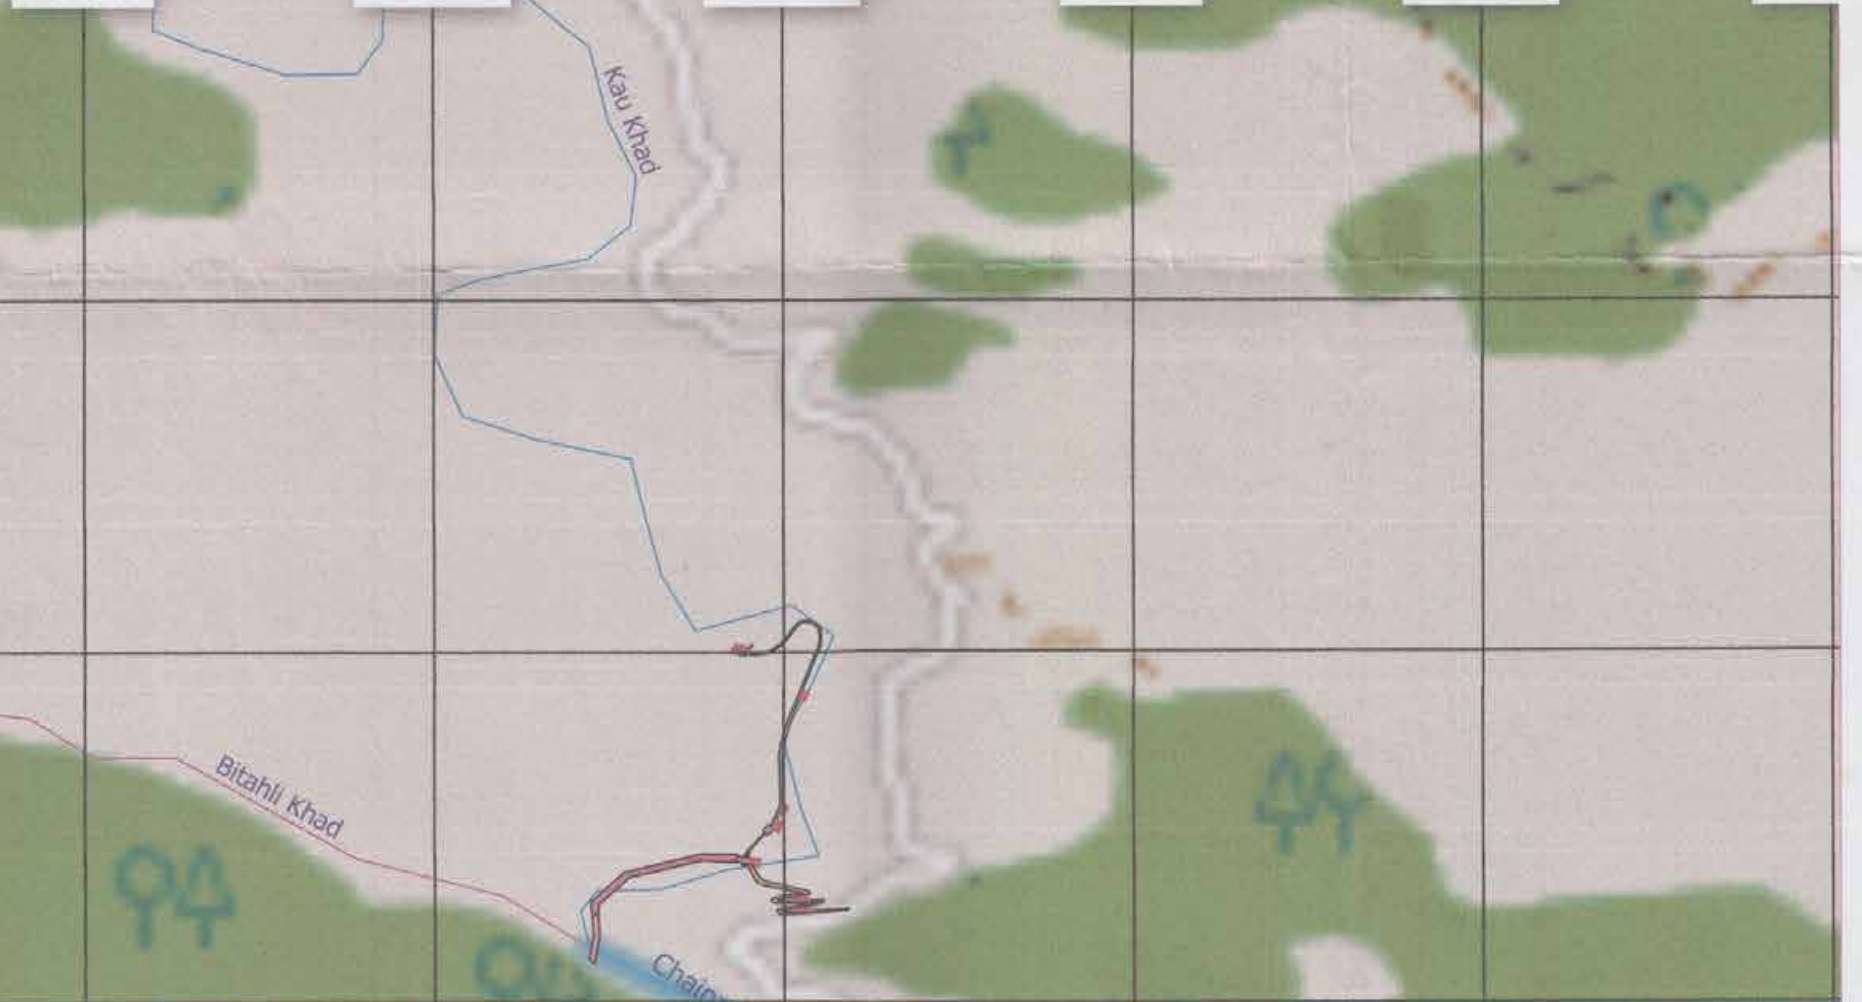

LEGEND

- | | |
|-----------------------------------|---|
| Kandha (0.40 MW) SHEP | MD-6 |
| Conveyance Channel (Private Land) | MD-7 |
| Desilting Tank, Spill Way & WCS | Power House, Switchyard & Tail Race |
| MD-1 | Road to Power House Site |
| MD-2 | Transmission Line-1 |
| MD-3 | Transmission Line-2 & Inter Connection Point |
| MD-4 | Water Conductor System, Forebay Tank and Penstock |
| MD-5 | WCS (Private Land) |
| | Weir Site |

Divisional Forest Officer,
Karsog Forest Division, H.P.

AFFINITY ENGINEERING & WORKS



Prepared / Designed By : Hem Raj Thakur
Checked / Approved By : Mohan Thakur

Mail ID : affinityhydro@gmail.com

0 125 250 375 500 625 750 875 m

Scale : Meter
Level Unit Multiplier : 1.0



MANAGING DIRECTOR
BHAGWATI HYDRO POWER PROJECT
(OPC) PRIVATE LIMITED

H.O. Village Mumail P.O. & Teh. Karsog
Distt. Mandi (H.P.) - 175011