


PROPOSED OFC ROUTE KEY PLAN FOR Rama Mandi - Maur Mandi (Section-02)
BACKBONE LENGTH:- 50606M + LM TOWER CONN. LENGTH = 1824M
TOTAL ROUTE LENGTH = 52.430KMS



SECTION-02

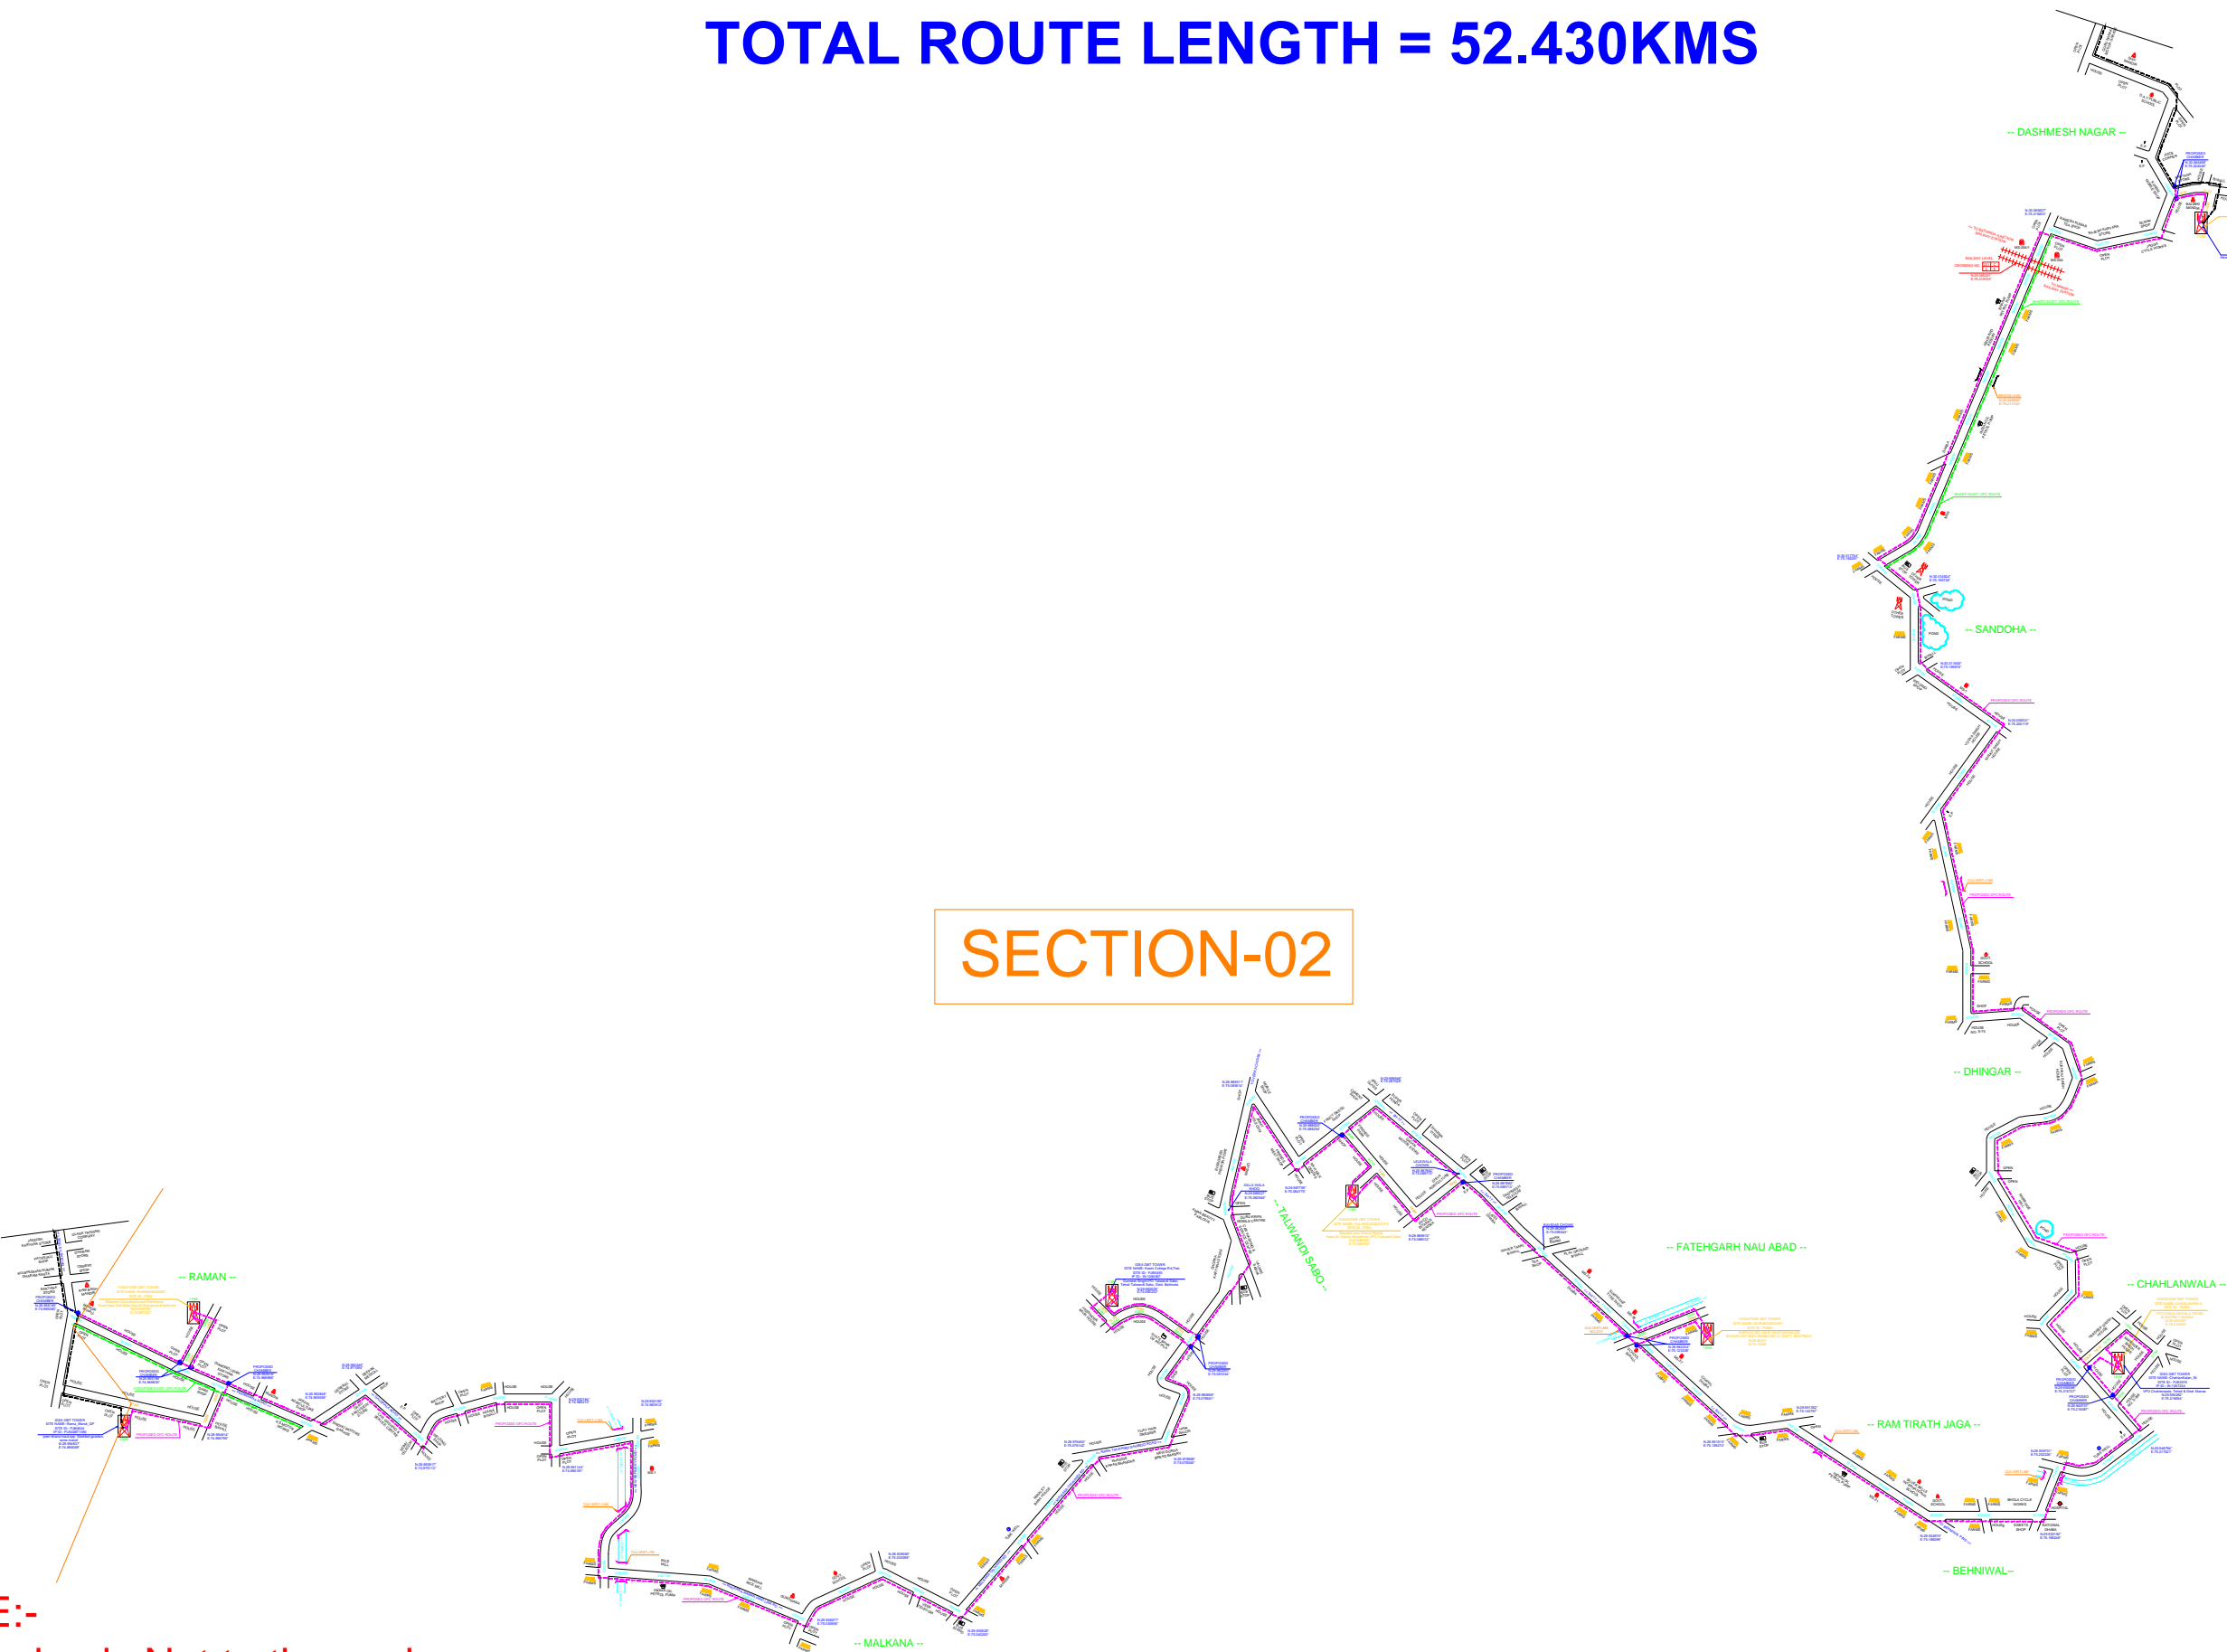

NOTE:-
1. Keyplan is Not to the scale

LEGEND:-	
	KILOMETER STONE
	RAILWAY CROSSING
	OTHER EXIST. OFC ROUTE
	GAS PIPE LINE
	VODA. EXIST. OFC ROUTE
	PROPOSED OFC ROUTE
	WATER PIPE LINE
	PROPOSED CHAMBER
	CULVERT / BRIDGE
	TOWER