


MASTER PLAN LAYOUT



CREMATORIUM

ABP TERRITORIAL
RANGE/ RESERVE
FOREST

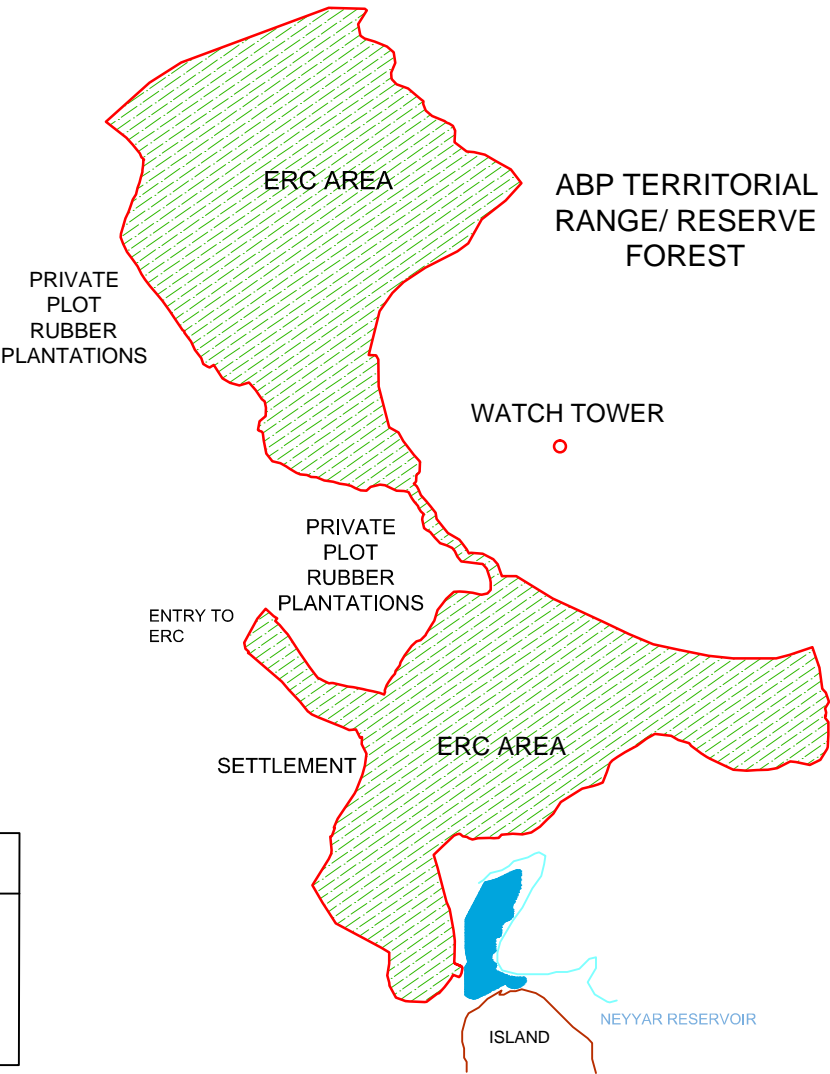

KEY

- ERC AREA
- NEYYAR RESERVOIR
- ERC BOUNDARY

ARCHITECTS >
Habitat
TECHNOLOGY GROUP
POOJA PURA
THIRUVANANTHAPURAM-12
TEL: 0471-2344904, 2342723
e-mail: habitat@aniametindia.com

PROJECT: ELEPHANT REHABILITATION CENTRE, KOTTOR		
DWG TITLE: MASTER PLAN LAYOUT		
SCALE : 1:12500	DATE : 06-05-2019	ALL DIMENSIONS ARE IN METRES
AREA: 57 HECTARES		