

Detailed of Degraded scheme Compensatory Afforestation to be carried out in lieu of 2.00 Ha. of Forest land to Executive Engineer R&B Panchayat Division, Palanpur. Proposal For Diversion 0.600 Ha. Forest Land of Banaskantha Forest Division For The Purpose of Road.

Topo Sheet No.

G43S11

Village: Rampura Vadla


Taluka: Palanpur

Dist.: Banaskantha

Survey no.: 31/pt.

Ha: 2.00

Range: Palanpur

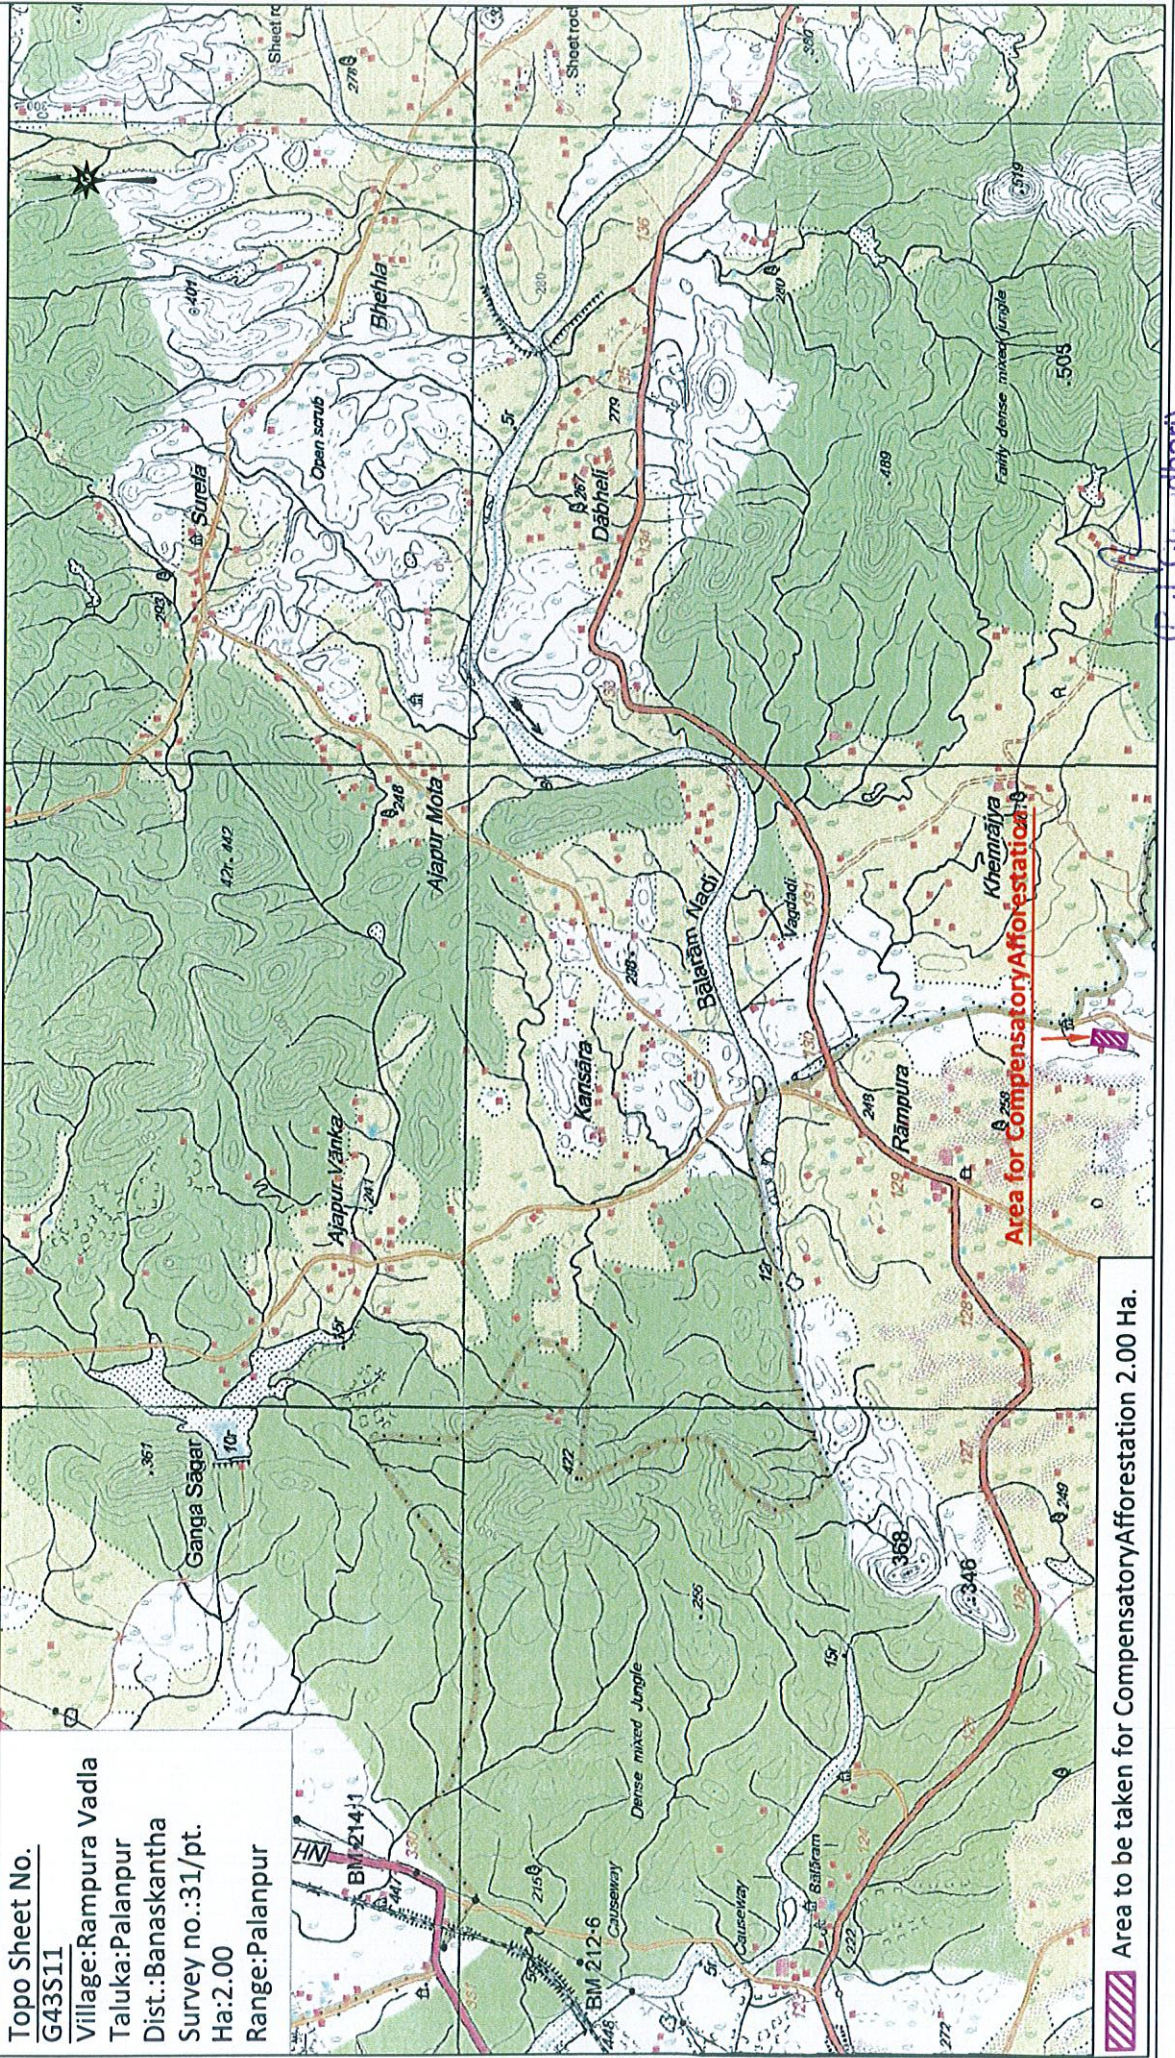

Area to be taken for Compensatory Afforestation 2.00 Ha.

(P. J. Choudhari)

Deputy Conservator of Forest
Banaskantha - Palanpur