



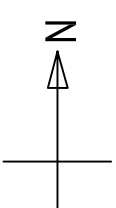

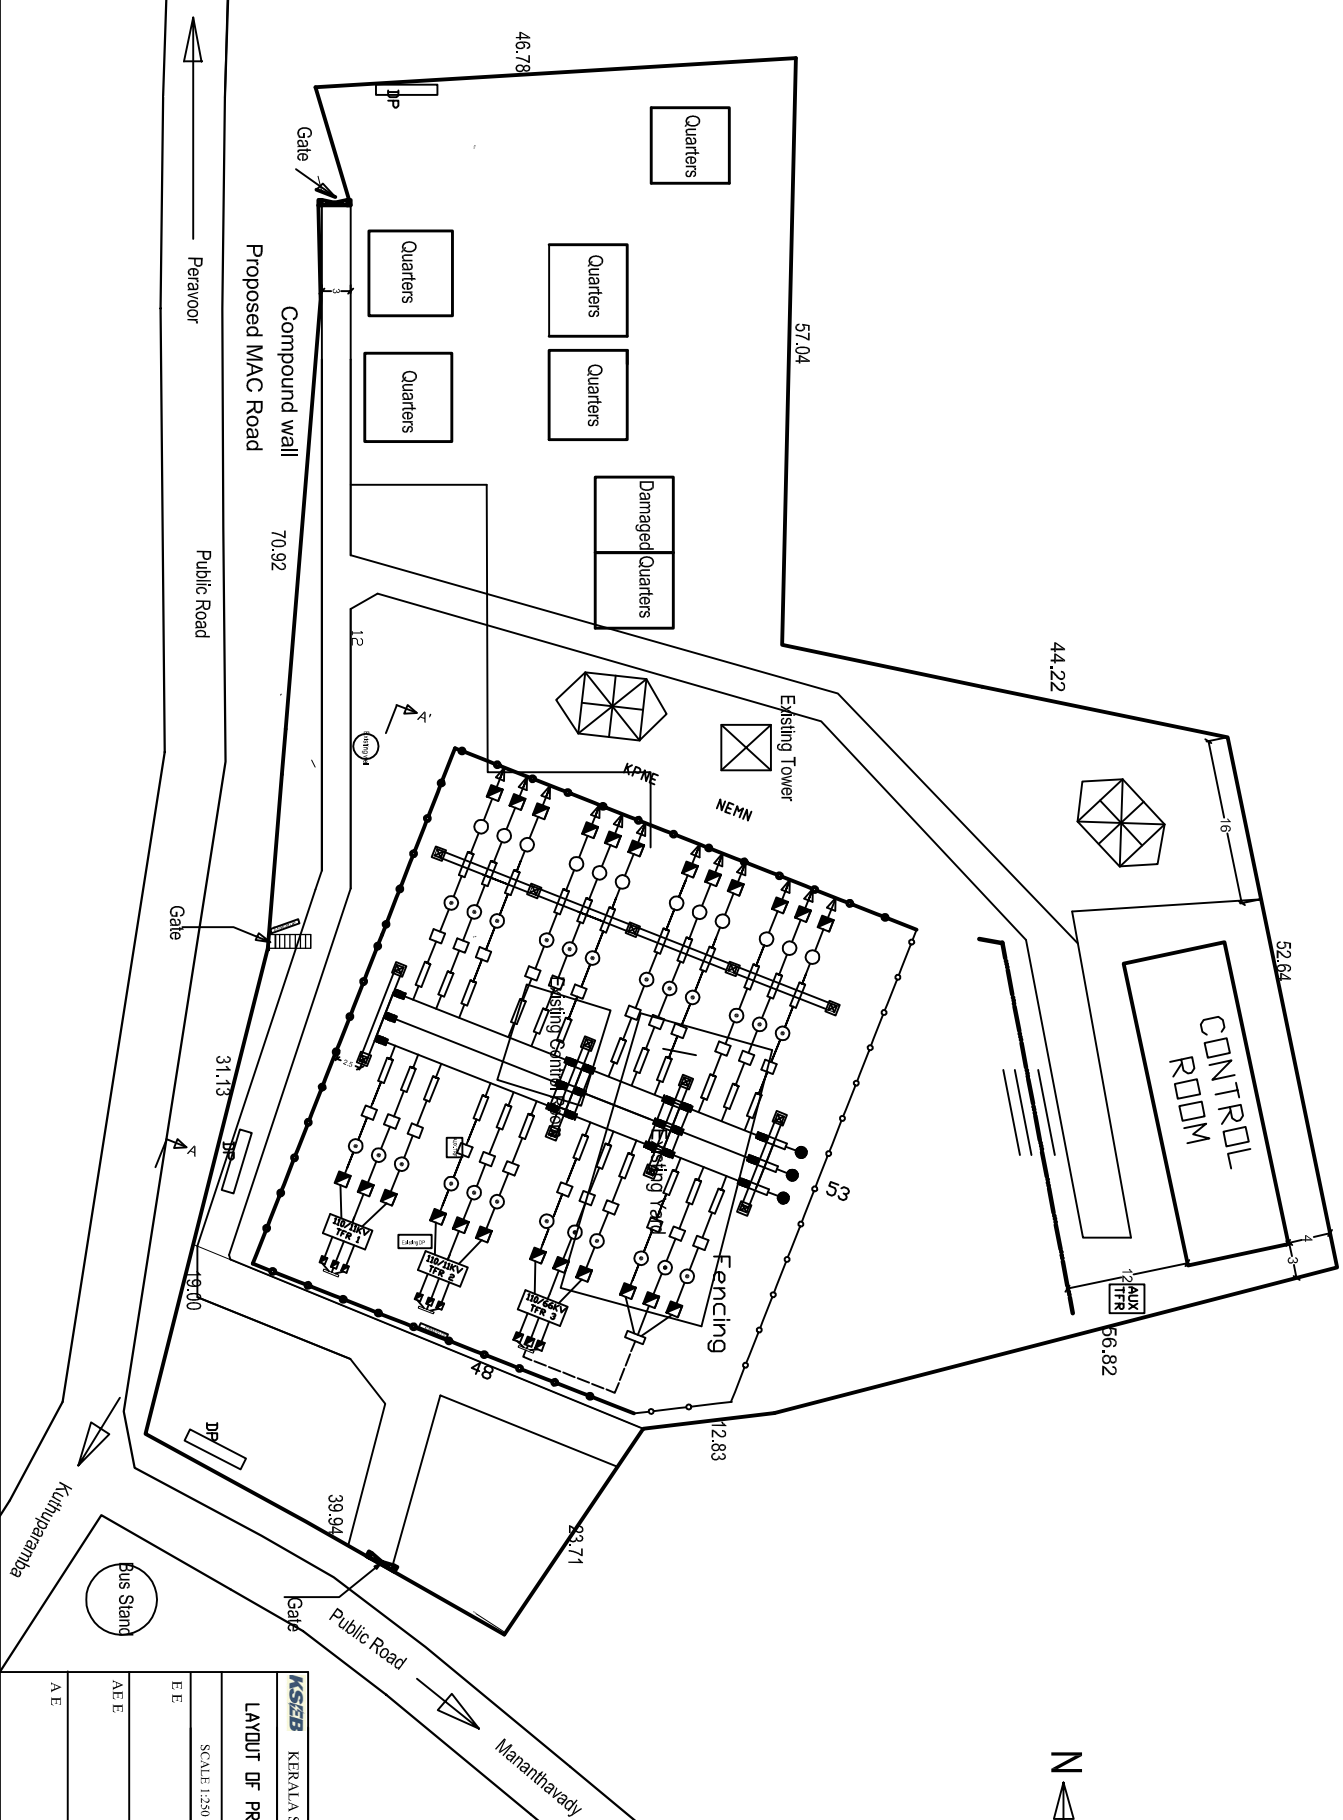








LAYOUT OF PROPOSED 110 KV SUBSTATION NEDUMPOL



LEGENDS & NOTES

	L A
	CVT
	ISOLATOR
	CT
	BREAKER
	PT
	TERMINAL TOWER
Execution stage	
	Existing
	First
	Second

 KERALA STATE ELECTRICITY BOARD LIMITED	
LAYOUT OF PROPOSED 110 KV SUBSTATION NEDUPPOIL	
SCALE 1:250	ALL DIMENSIONS ARE IN METERS
E E	Dy CE
AE E	C E
AE	