


जियोरेफेरेंस मैप – जनपद देहरादून के मसूरी भट्टाफाल एस0टी0पी0 से डोबाखाला लाल दरवाजे तक सीवर लाईन बिछाने हेतु

0 0.2 0.4 0.8 KM

Scale - 1:15,000

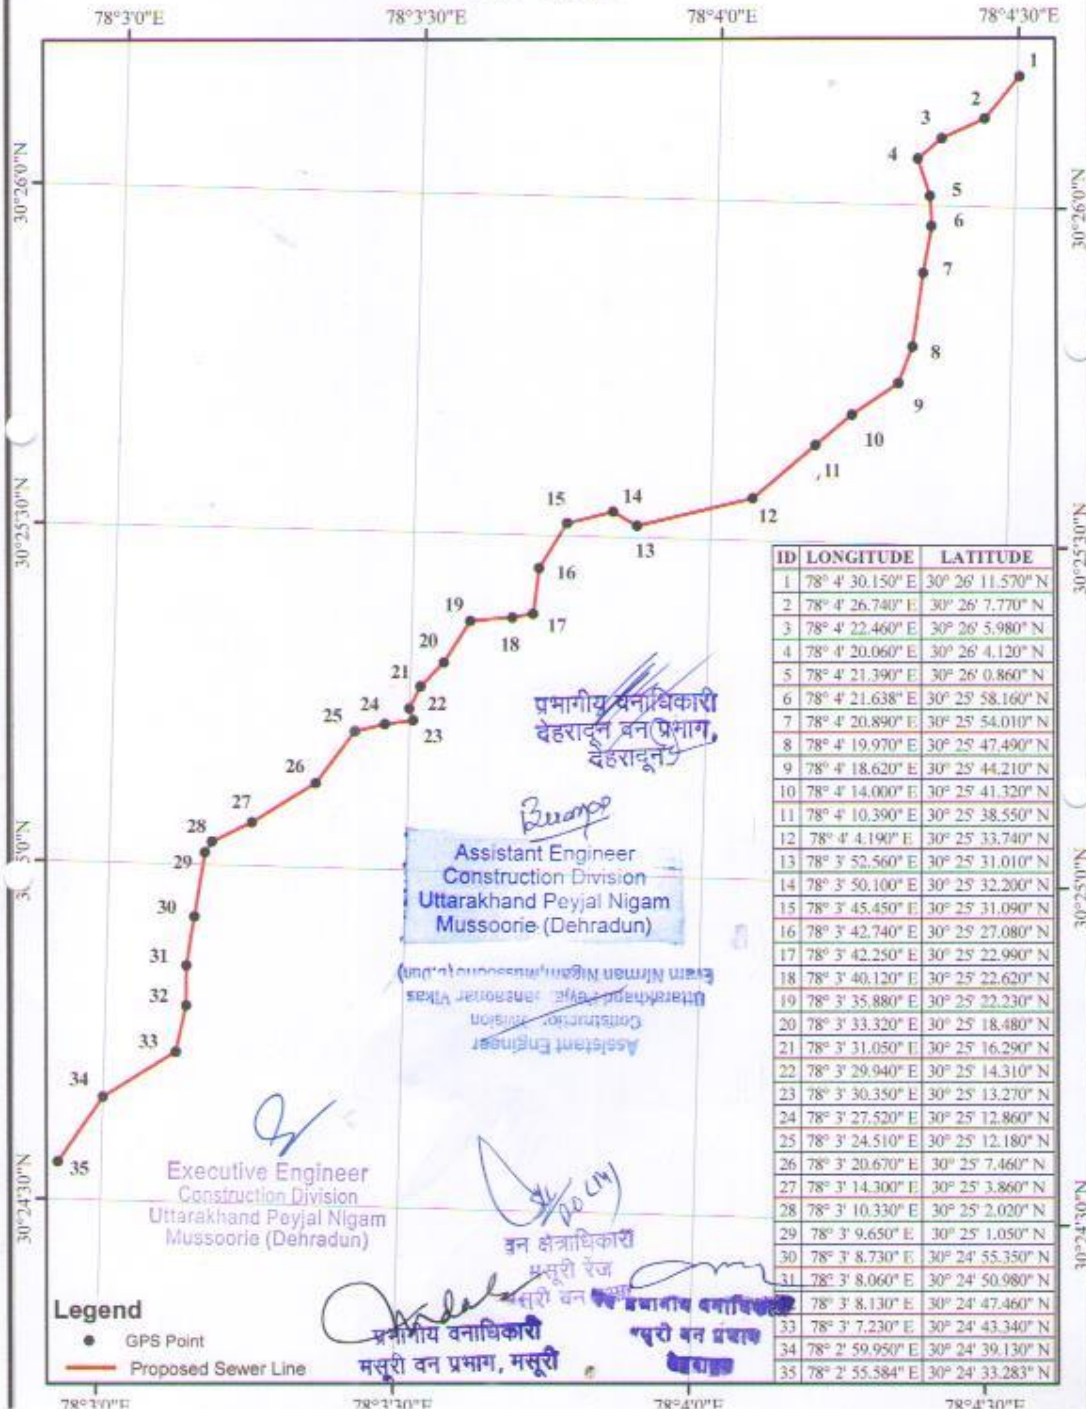

ID	LONGITUDE	LATITUDE
1	78° 4' 30.150" E	30° 26' 11.570" N
2	78° 4' 26.740" E	30° 26' 7.770" N
3	78° 4' 22.460" E	30° 26' 5.980" N
4	78° 4' 20.060" E	30° 26' 4.120" N
5	78° 4' 21.390" E	30° 26' 0.860" N
6	78° 4' 21.638" E	30° 25' 58.160" N
7	78° 4' 20.890" E	30° 25' 54.010" N
8	78° 4' 19.970" E	30° 25' 47.490" N
9	78° 4' 18.620" E	30° 25' 44.210" N
10	78° 4' 14.000" E	30° 25' 41.320" N
11	78° 4' 10.390" E	30° 25' 38.550" N
12	78° 4' 4.190" E	30° 25' 33.740" N
13	78° 3' 52.560" E	30° 25' 31.010" N
14	78° 3' 50.100" E	30° 25' 32.200" N
15	78° 3' 45.450" E	30° 25' 31.090" N
16	78° 3' 42.740" E	30° 25' 27.080" N
17	78° 3' 42.250" E	30° 25' 22.990" N
18	78° 3' 40.120" E	30° 25' 22.620" N
19	78° 3' 35.880" E	30° 25' 22.230" N
20	78° 3' 33.320" E	30° 25' 18.480" N
21	78° 3' 31.050" E	30° 25' 16.290" N
22	78° 3' 29.940" E	30° 25' 14.310" N
23	78° 3' 30.350" E	30° 25' 13.270" N
24	78° 3' 27.520" E	30° 25' 12.860" N
25	78° 3' 24.510" E	30° 25' 12.180" N
26	78° 3' 20.670" E	30° 25' 7.460" N
27	78° 3' 14.300" E	30° 25' 3.860" N
28	78° 3' 10.330" E	30° 25' 2.020" N
29	78° 3' 9.650" E	30° 25' 1.050" N
30	78° 3' 8.730" E	30° 24' 55.350" N
31	78° 3' 8.060" E	30° 24' 50.980" N
32	78° 3' 8.130" E	30° 24' 47.460" N
33	78° 3' 7.230" E	30° 24' 43.340" N
34	78° 2' 59.950" E	30° 24' 39.130" N
35	78° 2' 55.584" E	30° 24' 33.283" N

Legend

- GPS Point
- Proposed Sewer Line

Executive Engineer
Construction Division
Uttarakhand Poyjal Nigam
Mussoorie (Dehradun)

Assistant Engineer
Construction Division
Uttarakhand Poyjal Nigam
Mussoorie (Dehradun)

Assistant Engineer
Construction Division
Uttarakhand Poyjal Nigam
Mussoorie (Dehradun)

वन क्षेत्राधिकारी
मसूरी रेंज

प्रभागीय वनाधिकारी
मसूरी वन प्रभाग, मसूरी

प्रभागीय वनाधिकारी
मसूरी वन प्रभाग, मसूरी