


MAP SHOWING WATER PUMPING SYSTEM INCLUDING TRANSMISSION NETWORK & ACCESS ROADS

TOPOSHEET NO.571/2 & 6

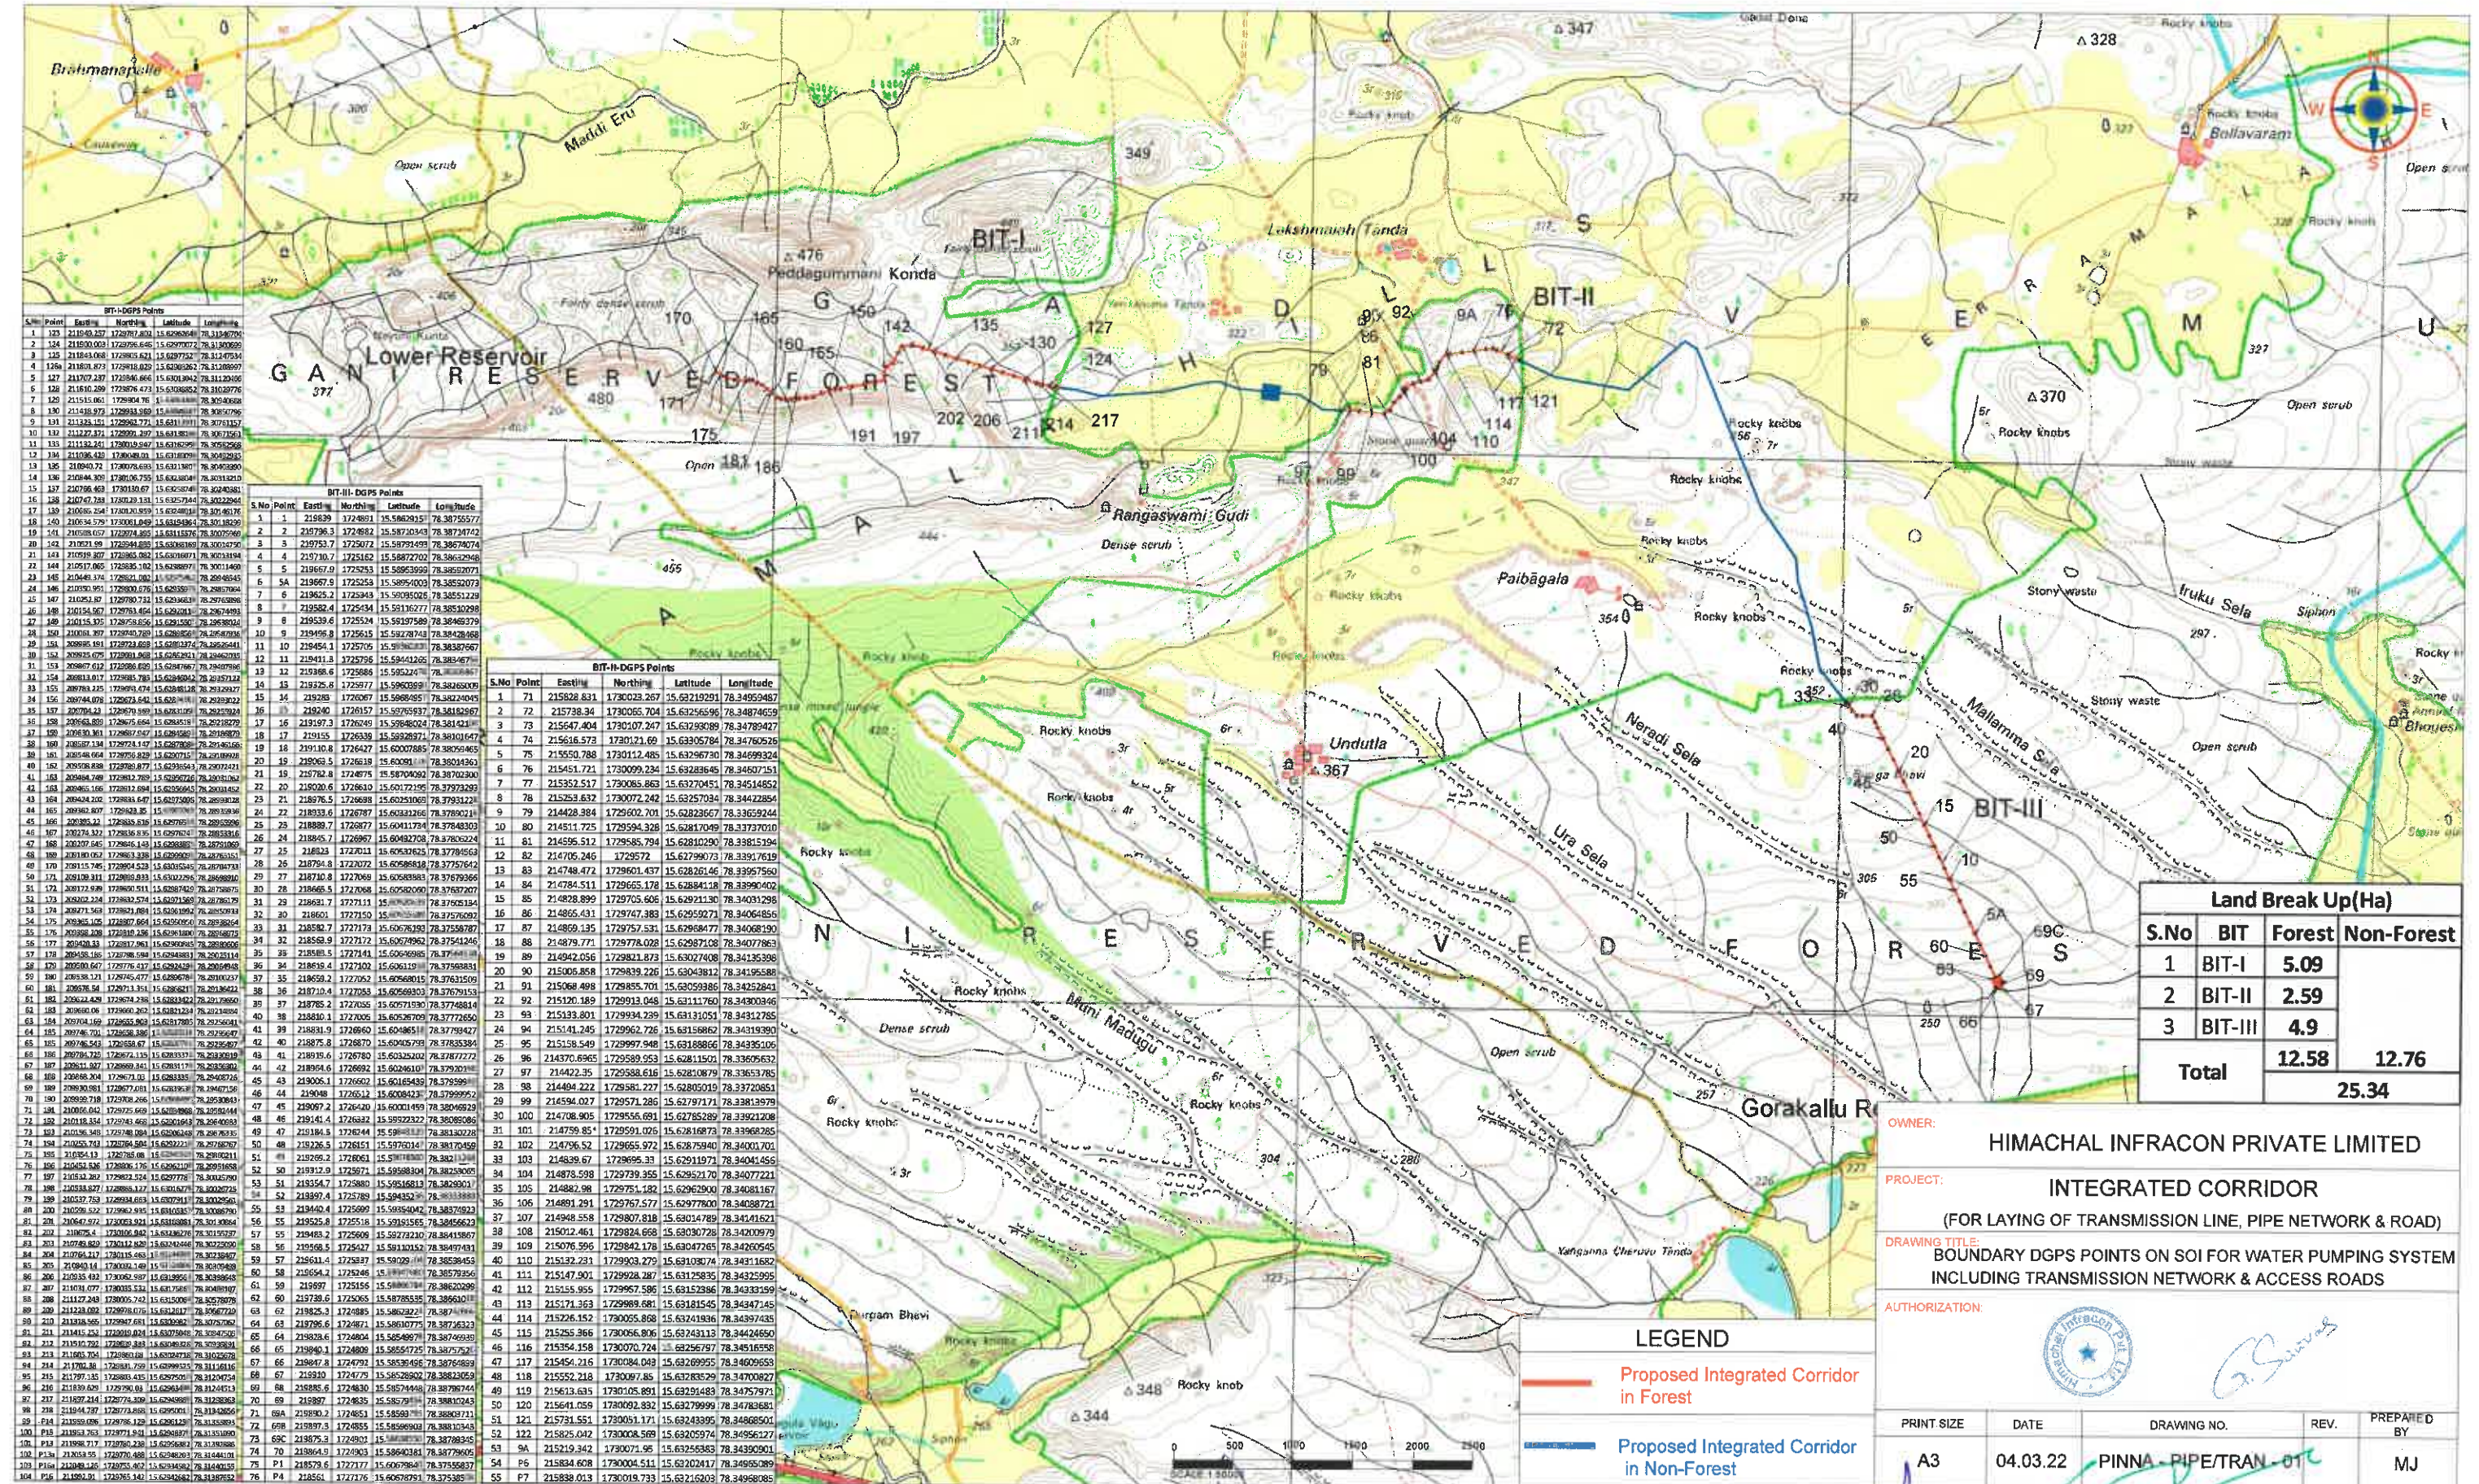

Land Break Up(Ha)			
S.No	BIT	Forest	Non-Forest
1	BIT-I	5.09	
2	BIT-II	2.59	
3	BIT-III	4.9	
Total		12.58	12.76
		25.34	

OWNER: HIMACHAL INFRACON PRIVATE LIMITED

PROJECT: INTEGRATED CORRIDOR
(FOR LAYING OF TRANSMISSION LINE, PIPE NETWORK & ROAD)

DRAWING TITLE: BOUNDARY DGPS POINTS ON SOI FOR WATER PUMPING SYSTEM INCLUDING TRANSMISSION NETWORK & ACCESS ROADS

AUTHORIZATION:

LEGEND

- Proposed Integrated Corridor in Forest
- Proposed Integrated Corridor in Non-Forest

PRINT SIZE	DATE	DRAWING NO.	REV.	PREPARED BY
A3	04.03.22	PINNA-PIPE/TRAN-01		MJ

P. Mahesh Bai
Forest Beat Officer
Gorkal Beat

S. Sankar
Forest Beat Officer
Gant

Deputy Range Officer
PANYAM.

B. Anand
FOREST SECTION OFFICER
BETHAMCHERLA.

Forest Range Officer (FAC)
Kurnool Range

District Forest Officer
KURNOOL