

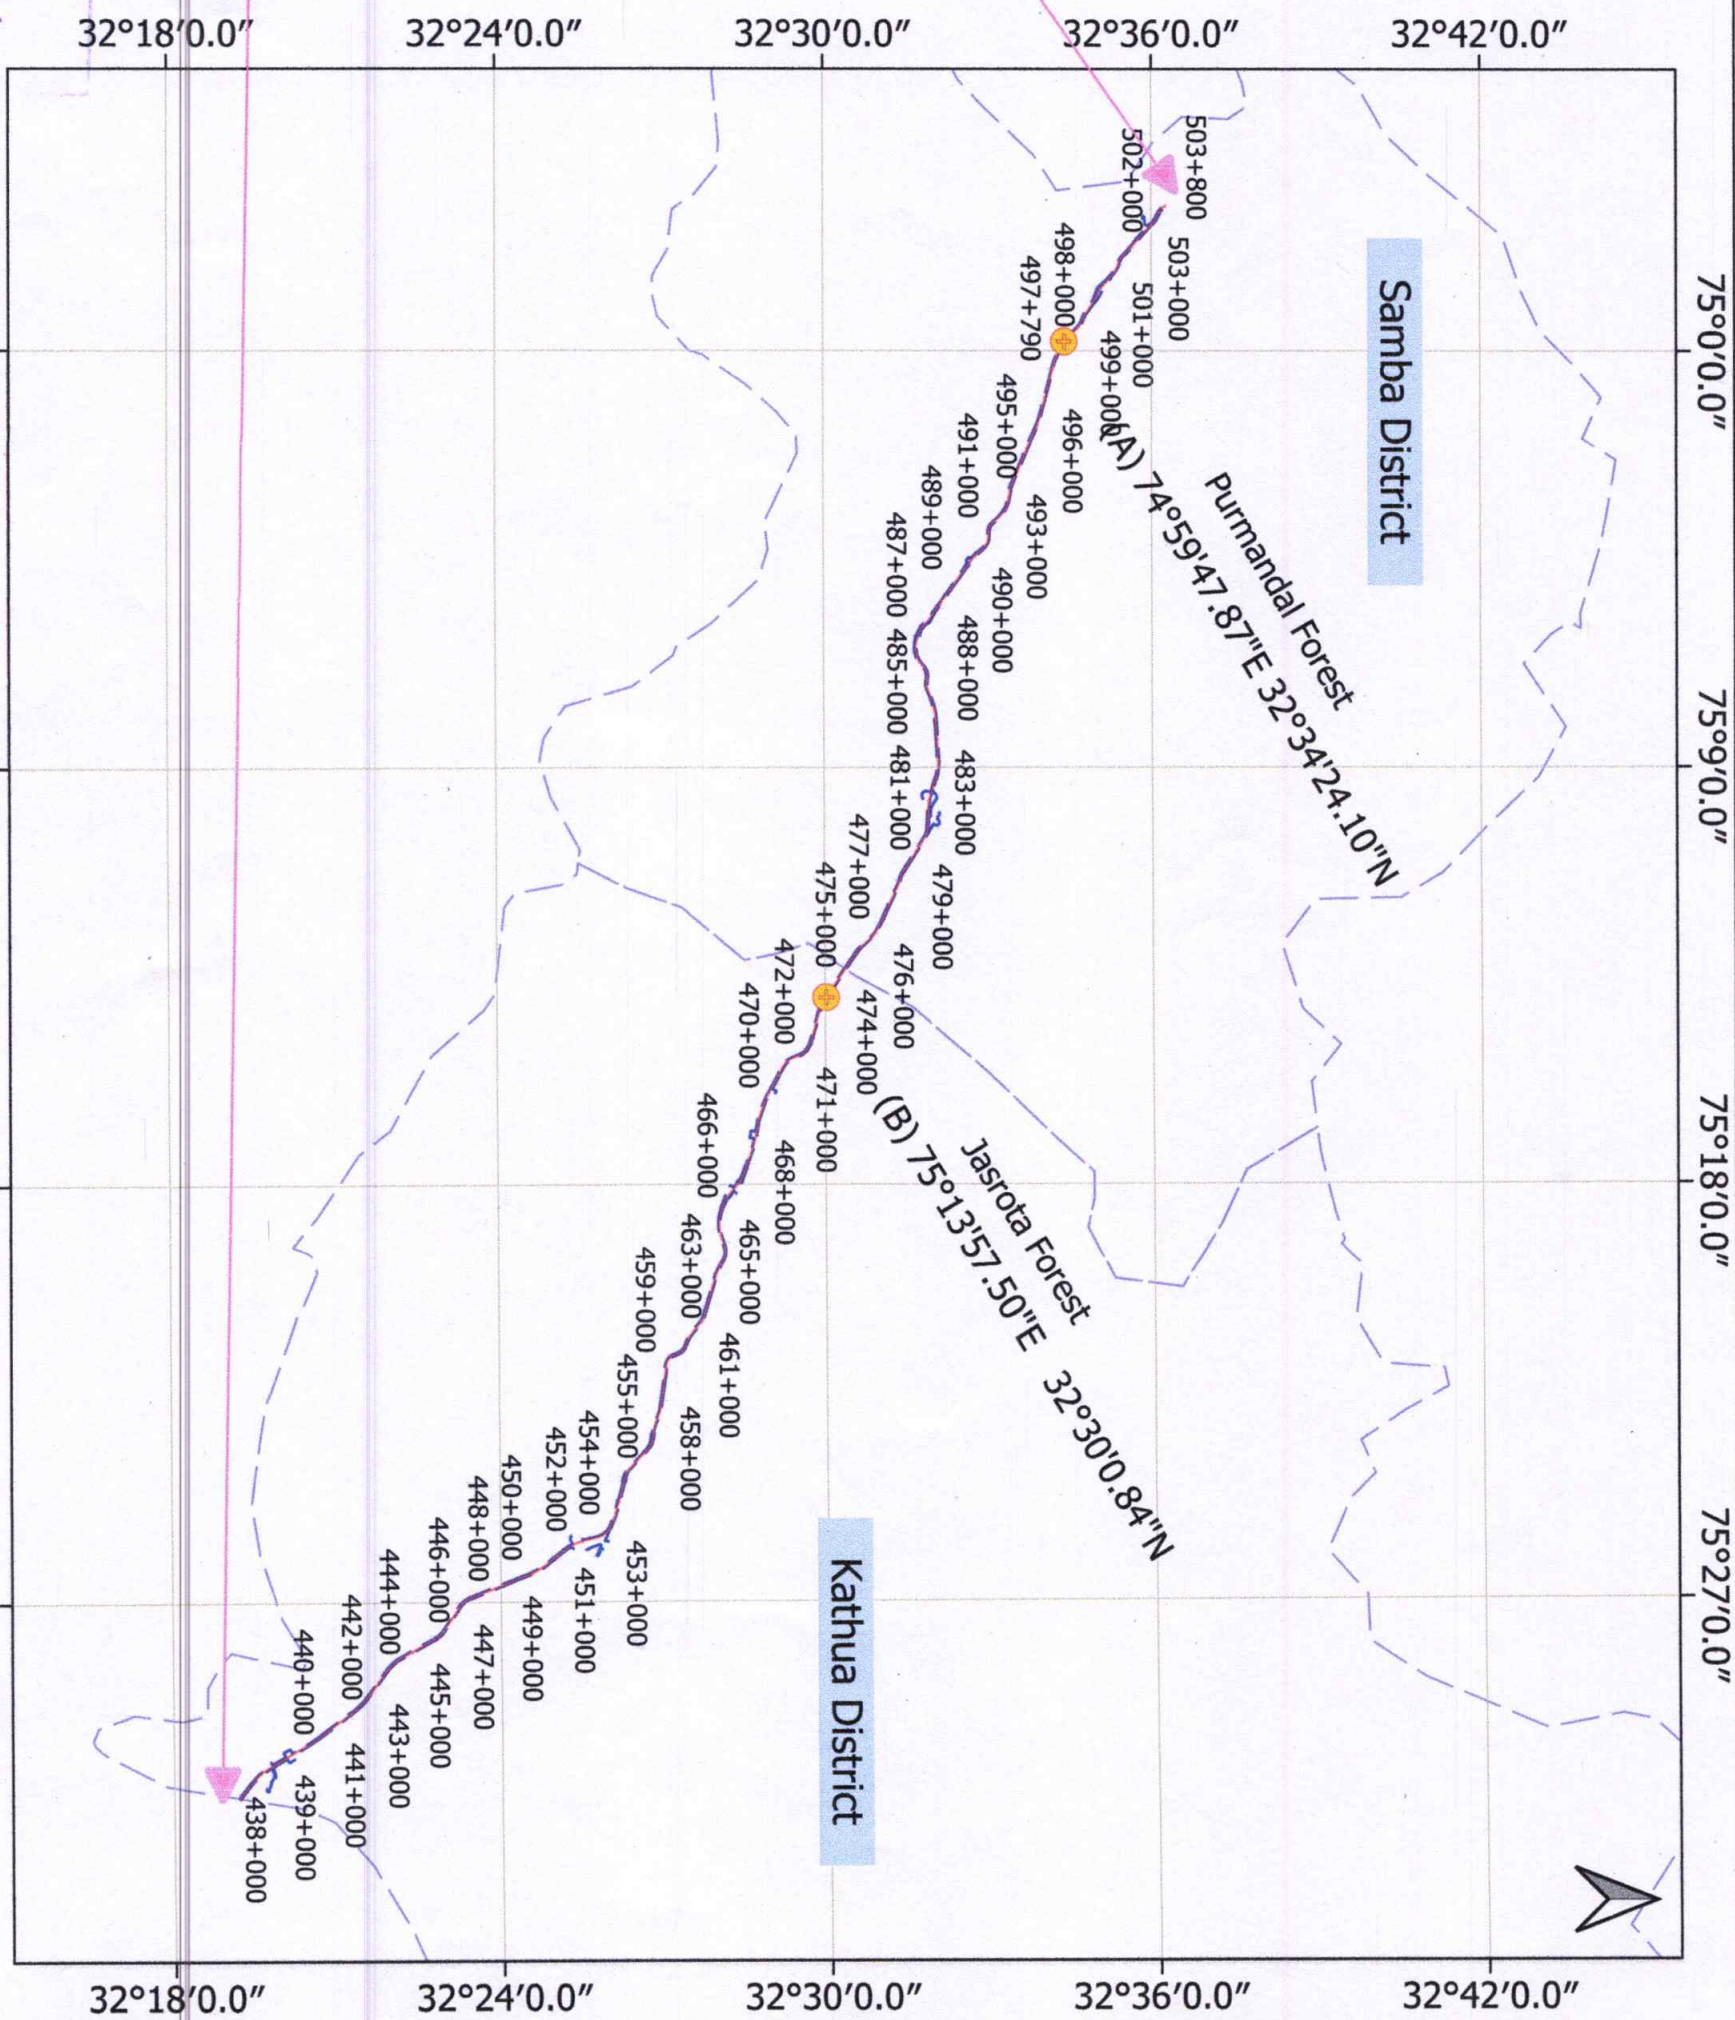
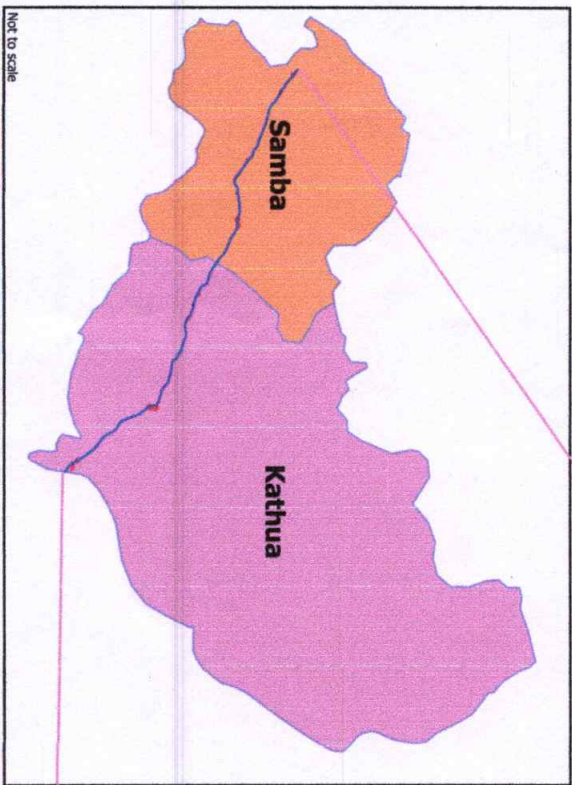
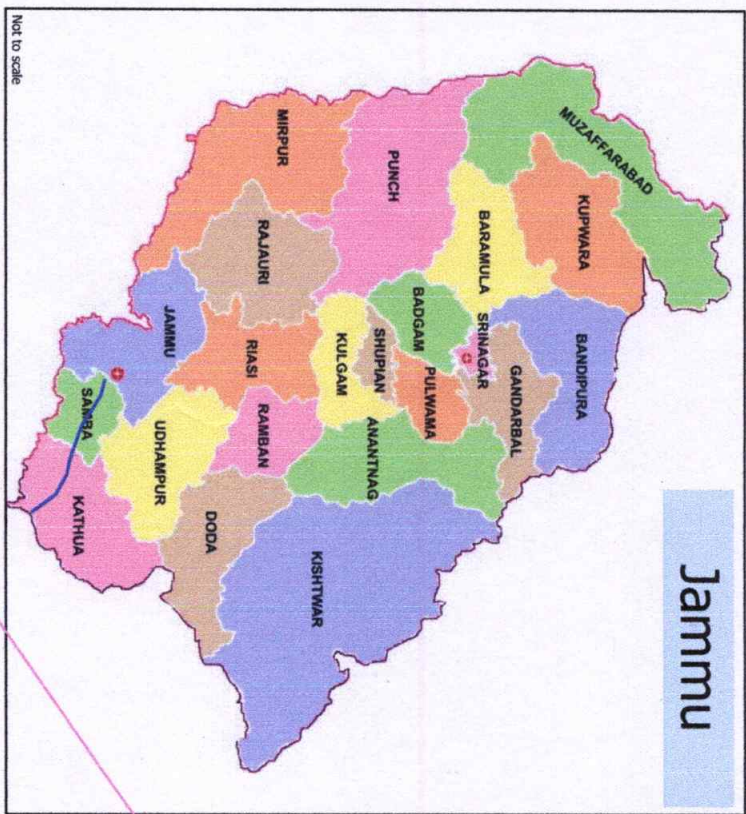


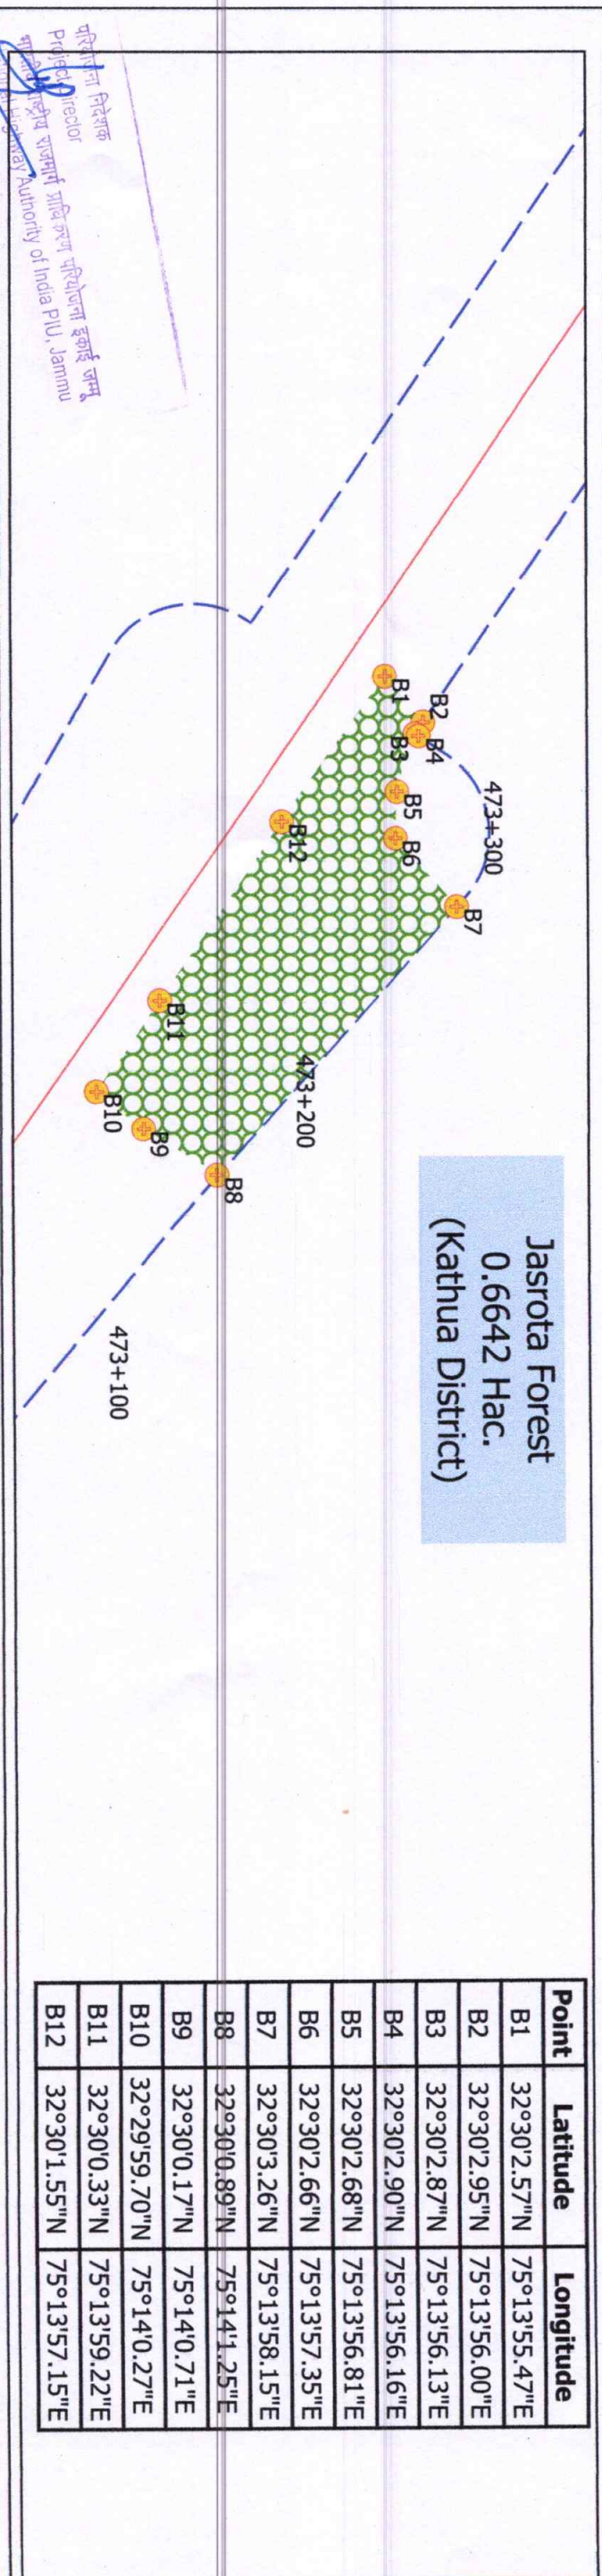

LEGEND		CLIENT:		CONSULTANT:		STATUS:		DETAIL PROJECT REPORT	
	Survey Point					Drawn by: D.J.		PROJECT:	
	Proposed ROW (PROW)					Designed by: K.P.		Development of Package-15 (KM 468+100 to KM 503+250) of Phase-II of Delhi-Katra Expressway	
	Proposed Center line of PROW					Checked by: J.V.			
	District Boundary					Approved By: P.R.			
	Purmandal Forest					SCALE		TITLE:	
	Jasrota Forest					1 : 2,50,000		Georeference Map (DGPS) (Samba & Kathua District)	
DATE	REV	DESCRIPTION OF REVISIONS	BY			DATE		DRG NO.:	
						19.05.2021		FIPL-00001427/HW/SK/DGPS-01	
								REV.	
								SHEET	
								1-2	

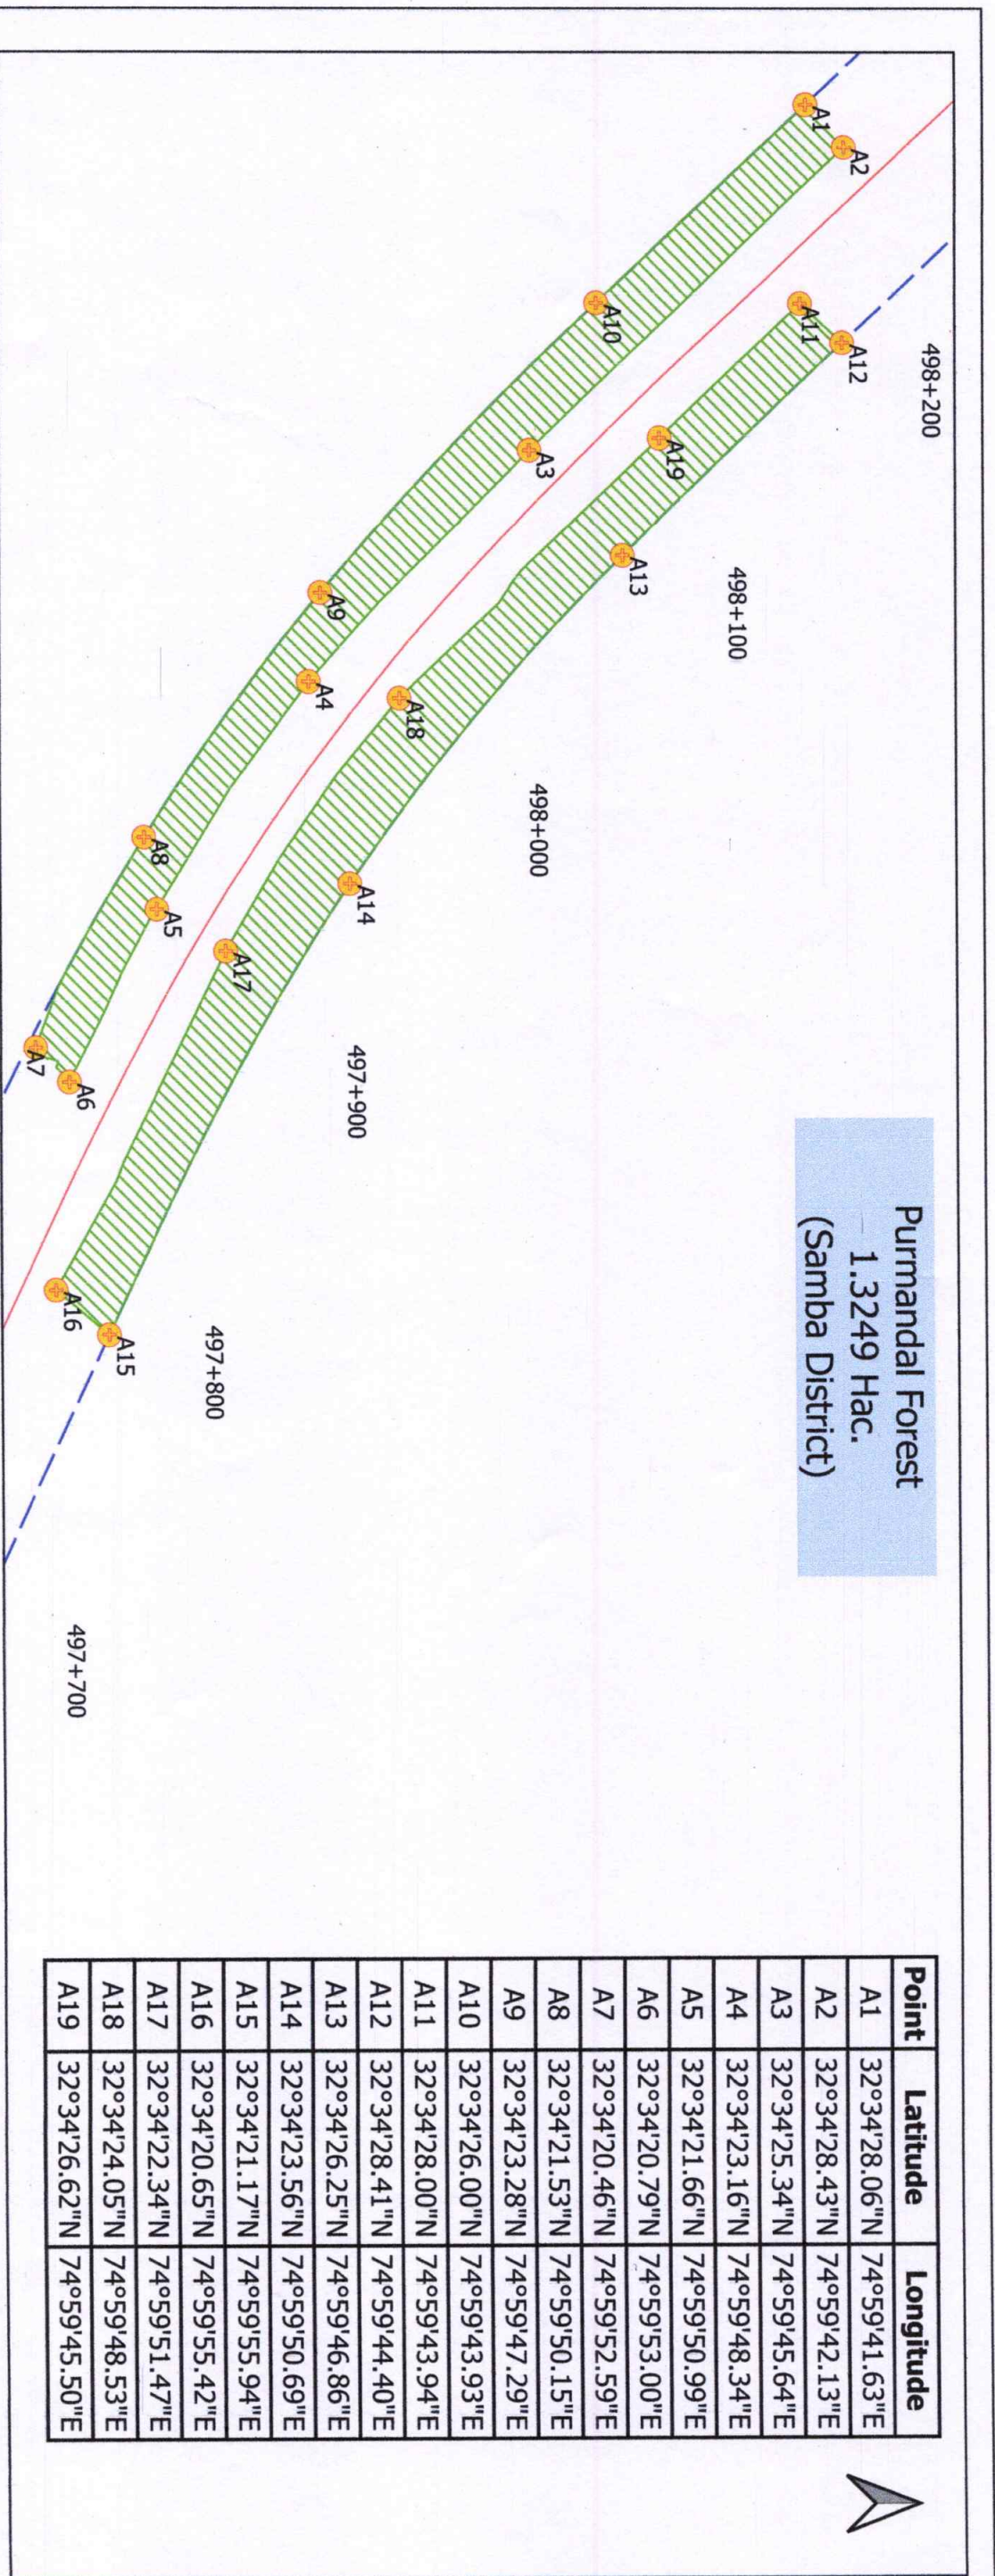

LEGEND		CLIENT:		CONSULTANT:	
	Survey Point				
	Proposed ROW (PROW)	NATIONAL HIGHWAYS AUTHORITY OF INDIA (Ministry of Road, Transport & Highways) G - 5 & 6, Sector - 10, Dwarka, New Delhi - 110075		The information contained herein is Confidential & Property of Feedback Infra Private Limited and not for Publication. The Inf oration is issued on the Understanding that no part thereof shall be Copied or Communicated to a Third Party without Authorization in Writing from Feedback Infra Private Limited	
	Proposed Center line of PROW			DRAWN BY: D.J.	
	District Boundary			DESIGNED BY: K.P.	
	Purmandal Forest			CHECKED BY: J.V.	
	Jasrota Forest			APPROVED BY: P.R.	
DATE	REV	DESCRIPTION OF REVISIONS	BY	SCALE	DATE
				1 : 2,000	19.05.2021
				STATUS:	
				PROJECT:	
				TITLE:	
				DRG NO.:	
				REV.	
				SHEET	
				2-2	