


Full Title of the Project : "Construction of Road from NH-8 KM Stone No-181 (Aantela) to SH-08A (Khachriyawas-Kalyanpura Renwal) KM 0/00 to 13/00, Tehsil – Viratnagar, District - Jaipur (Rajasthan)"

Proposal No.: FP/RJ/ROAD/144437/2021

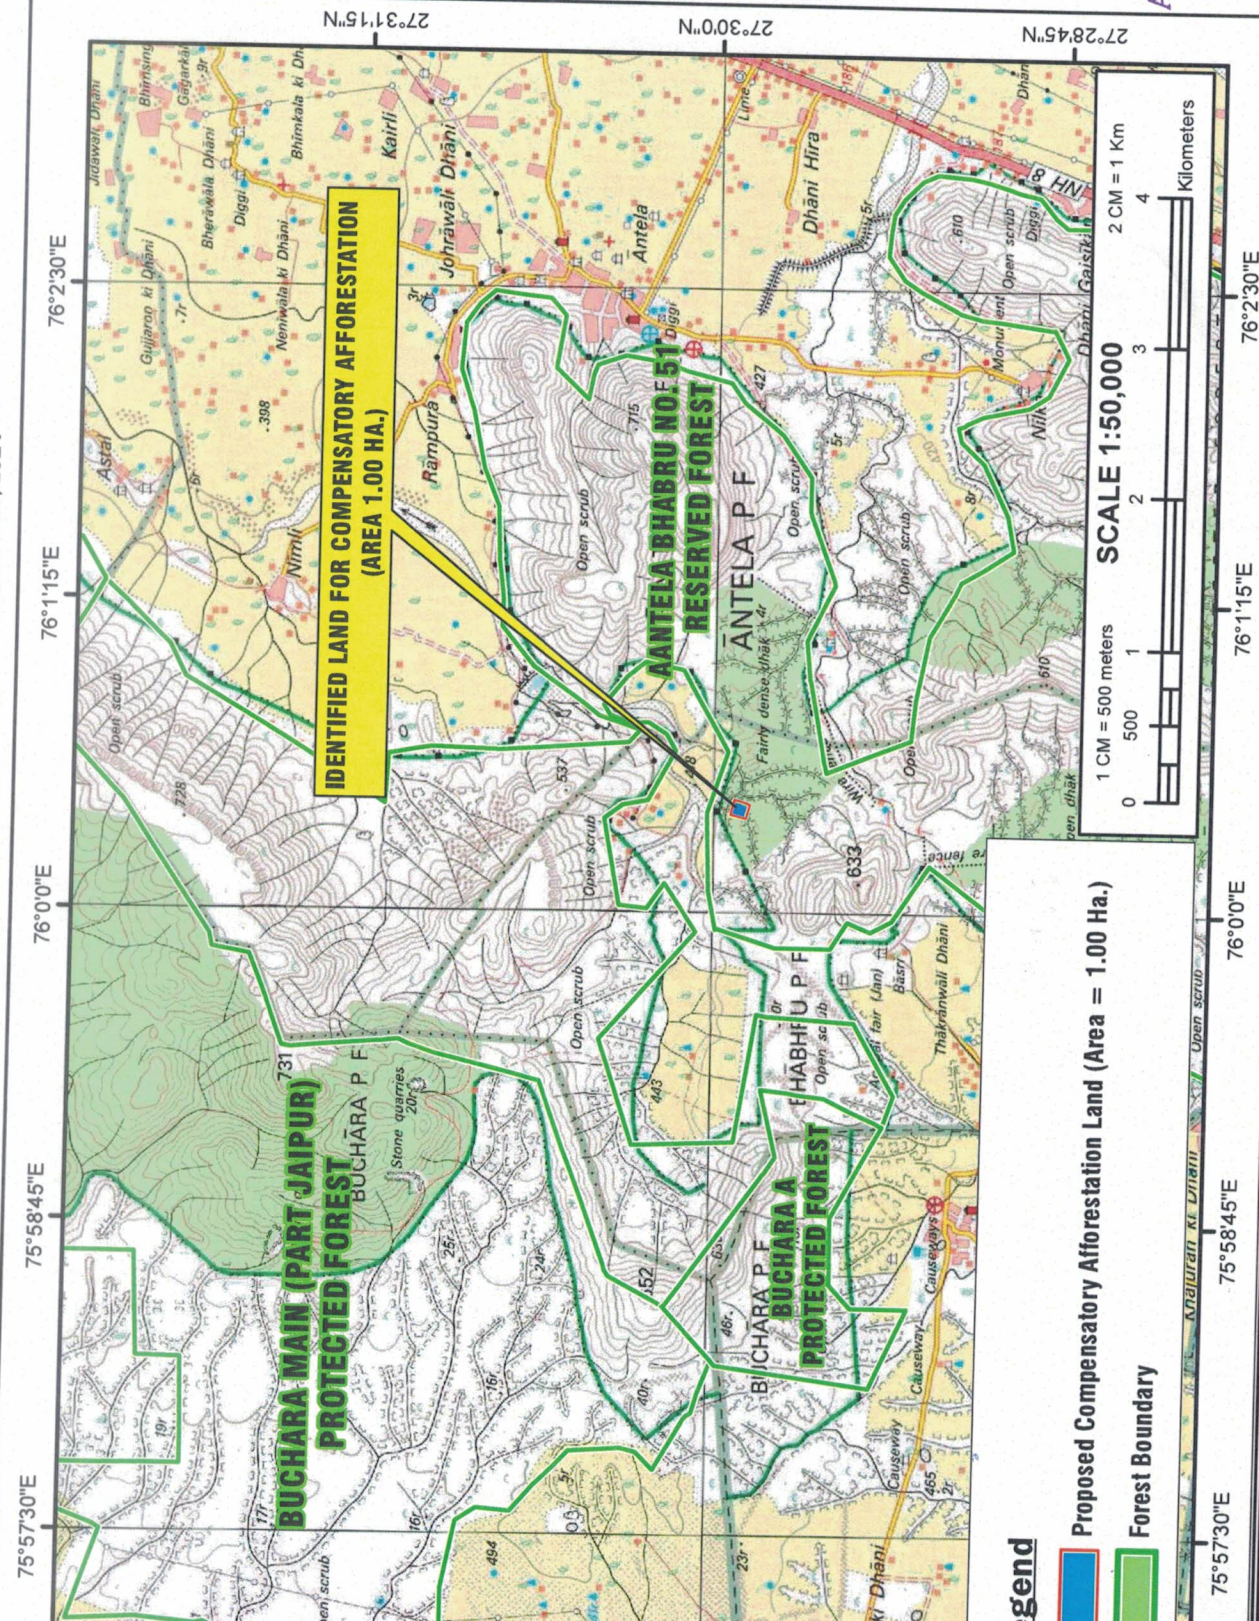

Proposed Compensatory Afforestation Land (Area = 1.00 Ha.)

Forest Boundary



**PART OF TOPOSHEET NO. 54A/3, 54A/2,
45M/14 & 45M/15**

[illegible]

मनोवैज्ञानिक विश्वनाथ


(Harish Kumar)
Assistant Engineer
PWD Sub. Dn.-II
Virat Nagar