

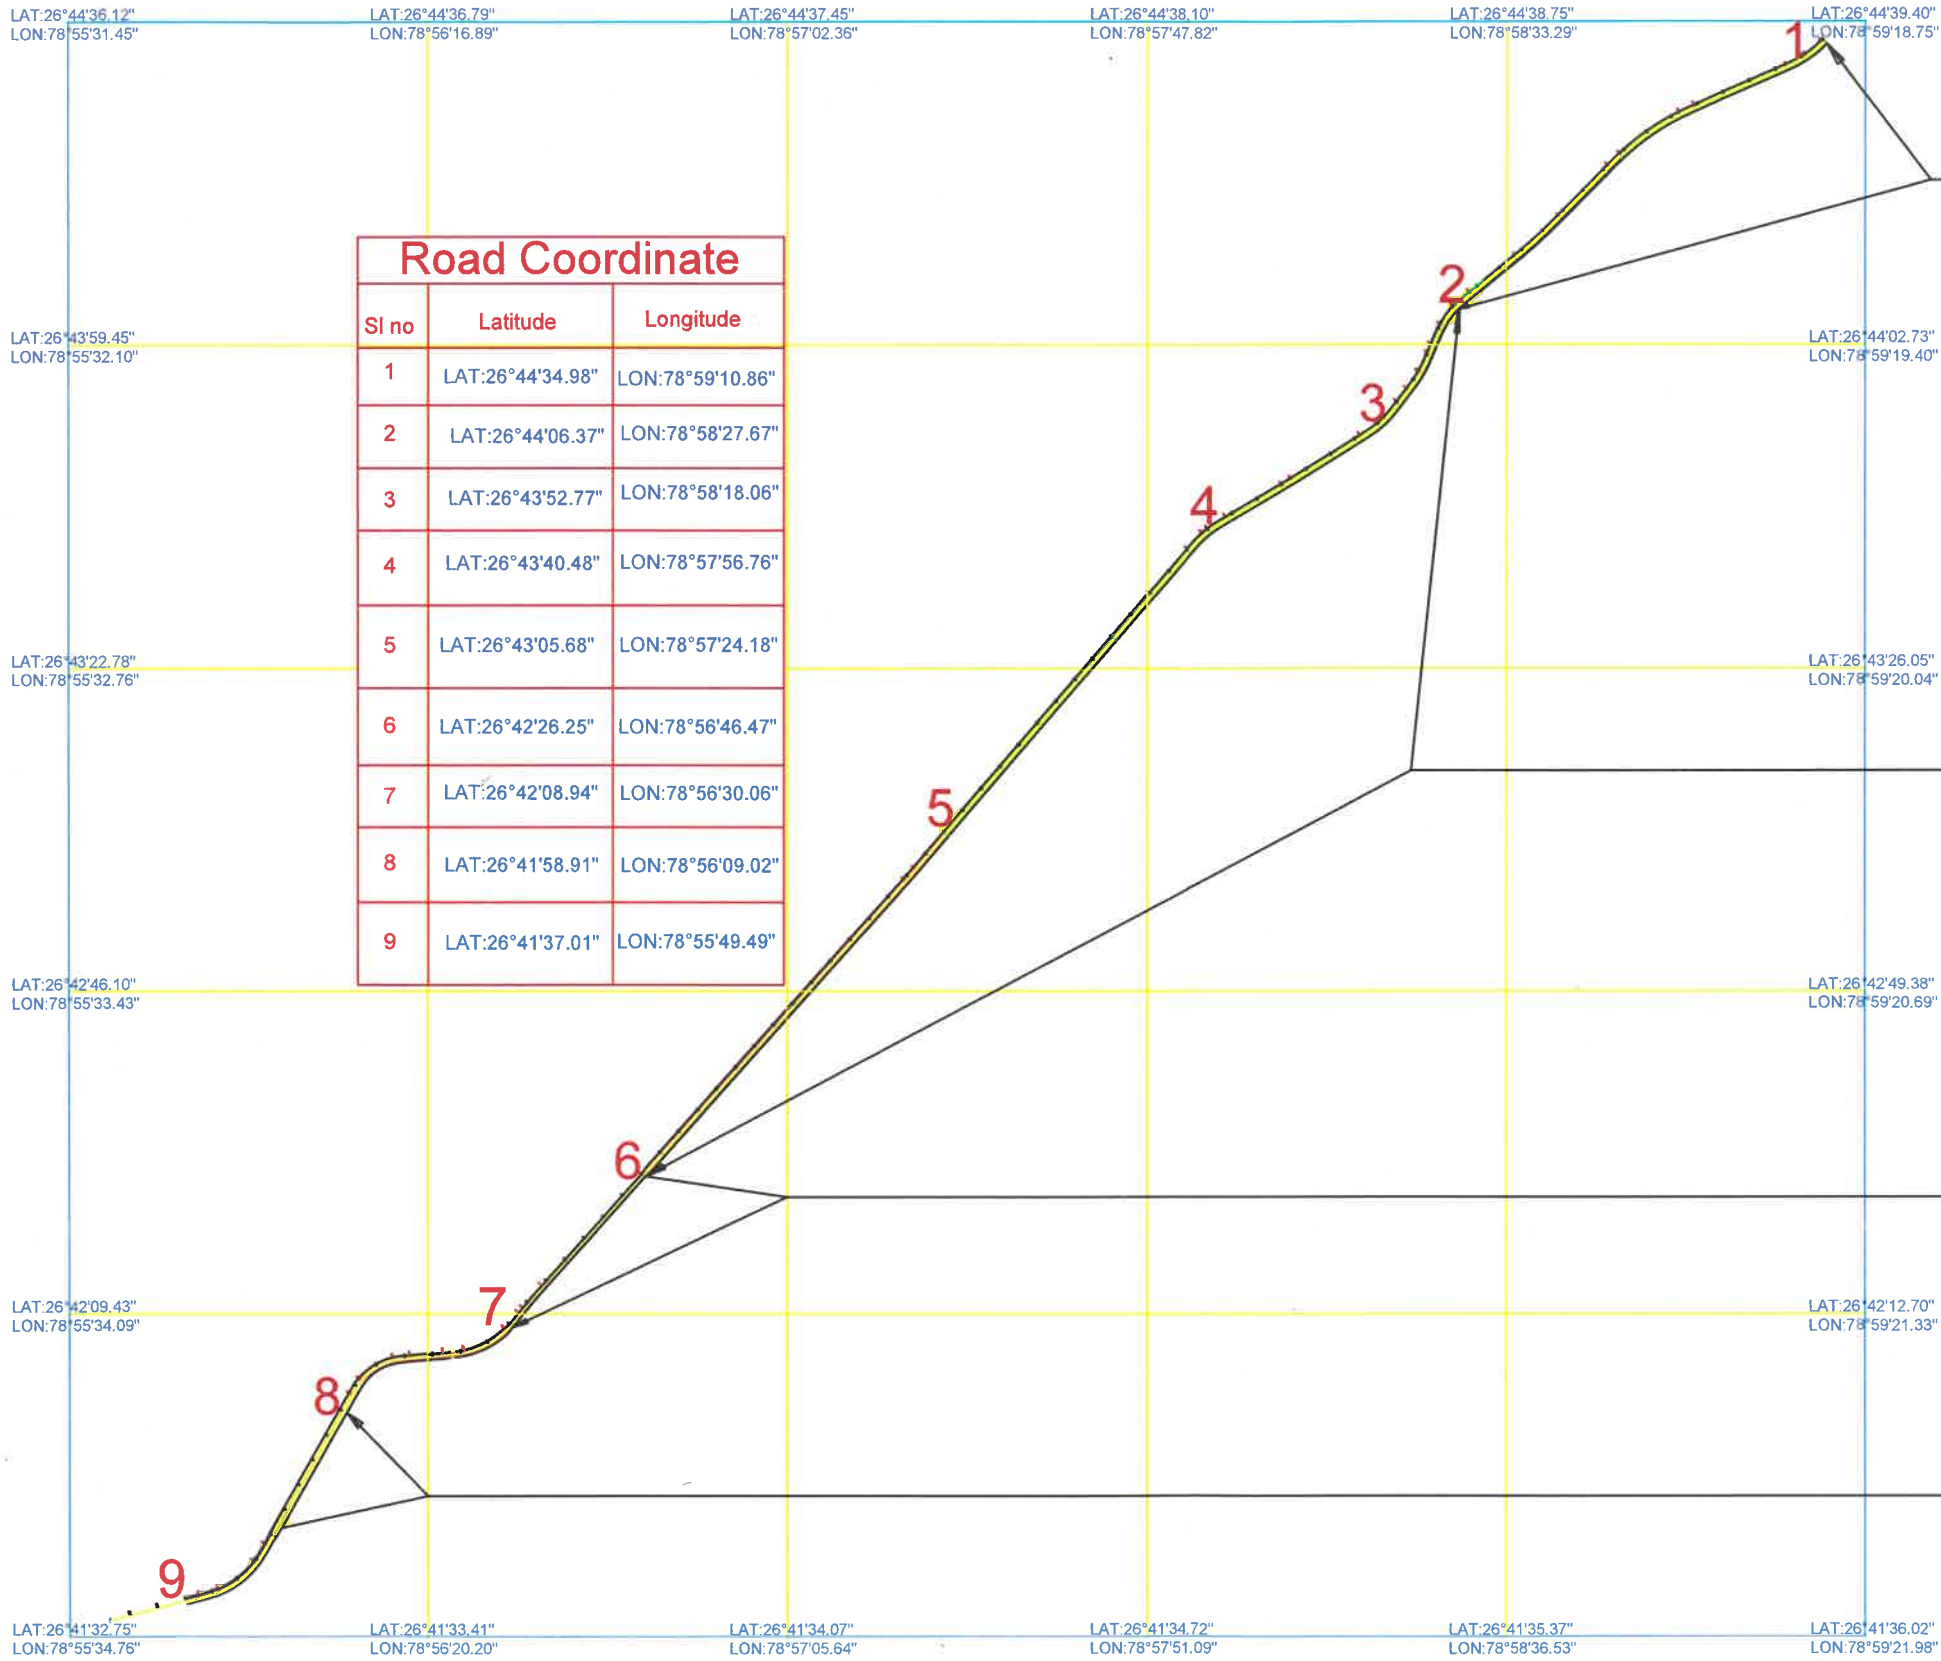
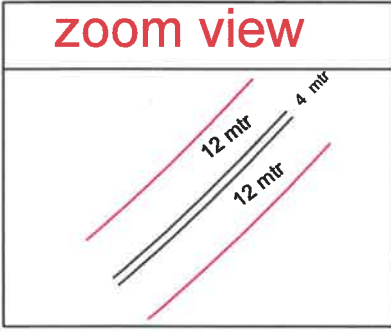
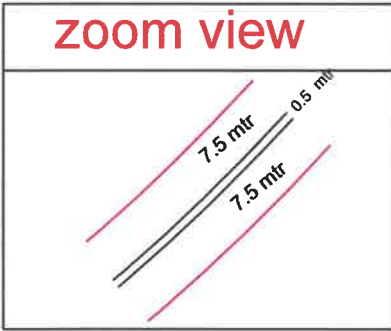


Rehabilitation and upgradation to four lane road from km 70.500 to 78.600 of NH-92 (new NH-719) under EPC mode in tehsil Etawah, District-Etawah state-Uttar Pradesh.

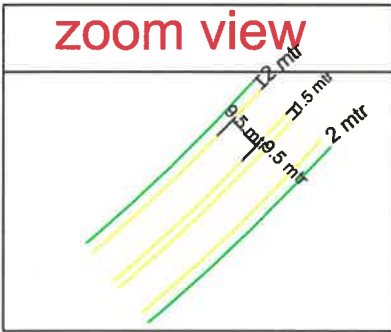

Road Coordinate		
Sl no	Latitude	Longitude
1	LAT:26°44'34.98"	LON:78°59'10.86"
2	LAT:26°44'06.37"	LON:78°58'27.67"
3	LAT:26°43'52.77"	LON:78°58'18.06"
4	LAT:26°43'40.48"	LON:78°57'56.76"
5	LAT:26°43'05.68"	LON:78°57'24.18"
6	LAT:26°42'26.25"	LON:78°56'46.47"
7	LAT:26°42'08.94"	LON:78°56'30.06"
8	LAT:26°41'58.91"	LON:78°56'09.02"
9	LAT:26°41'37.01"	LON:78°55'49.49"

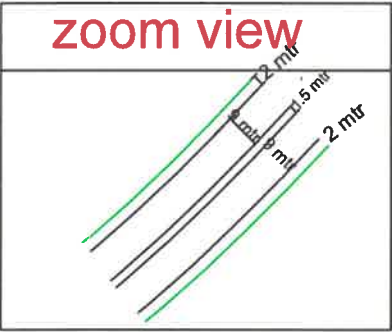

SL No	Name	Area (Ha)
1	NCWLS	5.3450
Total		5.3450


(Mukesh Kumar Thakur)
Executive Engineer
Road Division, PWD, Etawah