


Diversion of 2.354 Ha of Forest land in Varaha, Nagavandha, Kaginele and Adaganti villages of Haveri and Shimoga district for construction of Udagani-Talagundha-Hosur Tank Filling Project from Tunga Bhadra river by lift.


Map showing the Diversion of 0.280 Ha of Forest land in Adaganti Village of Shikaripura Taluk, Shimoga District



1:50,000

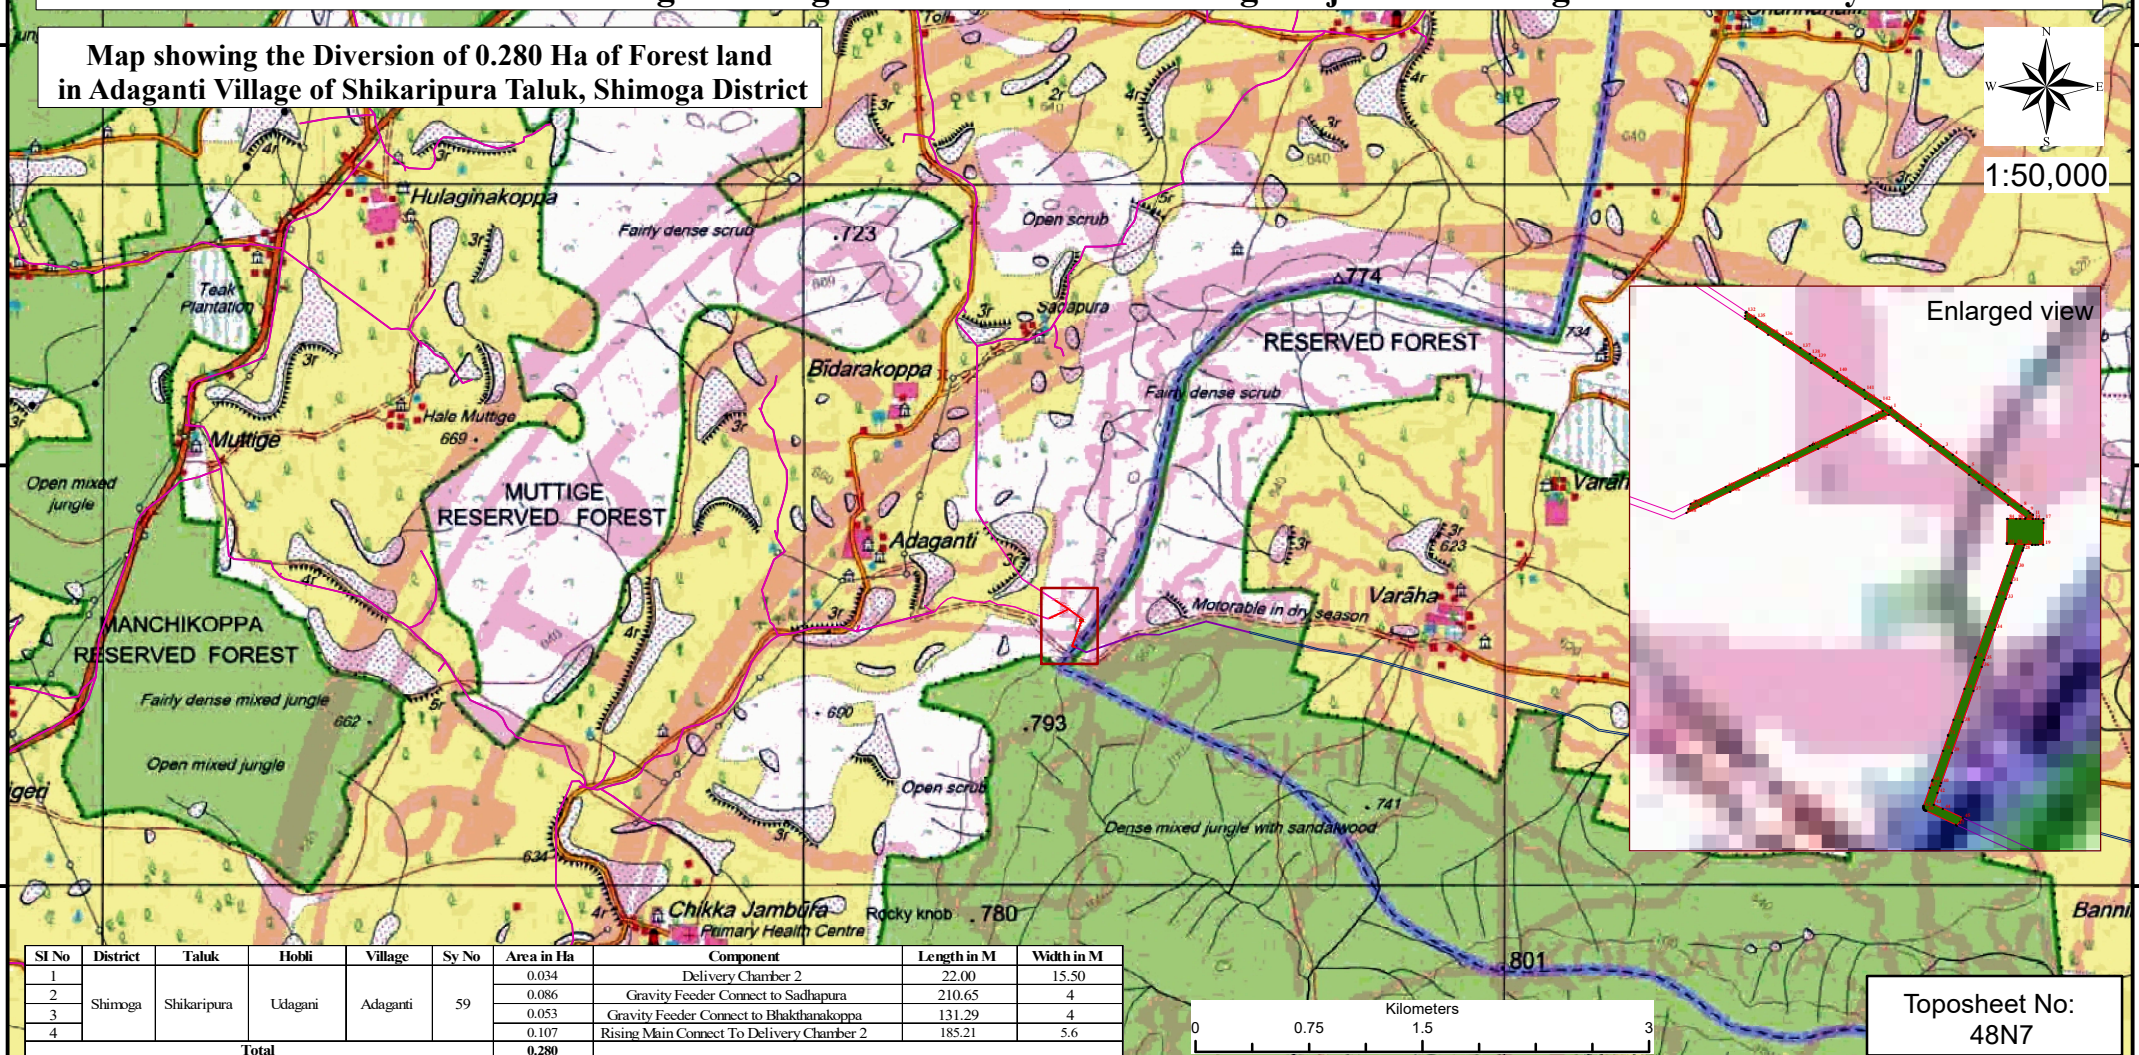

Sl No	District	Taluk	Hobli	Village	Sy No	Area in Ha	Component	Length in M	Width in M
1	Shimoga	Shikaripura	Udagani	Adaganti	59	0.034	Delivery Chamber 2	22.00	15.50
2						0.086	Gravity Feeder Connect to Sadhapura	210.65	4
3						0.053	Gravity Feeder Connect to Bhakthanakoppa	131.29	4
4						0.107	Rising Main Connect To Delivery Chamber 2	185.21	5.6
Total						0.280			

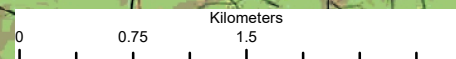

Toposheet No:
48N7

Authorised Signature

[Signature]
Assistant Executive Engineer
No.1, K.N.N.L. D.R.P. Sub Division
SHIKARIPURA.

[Signature]
Executive Engineer
KNNL., D.R.P. Division,
Shikaripura.

Legend

- GPS Corner And 20 Mt Interval Co-Ordinate Points
- Adaganti Forest Land
- Gravity Feeder 4 Mt Width
- Rising Main 5.6 Mt Width
- Delivery Chamber-2
- Rising Main 10 Mt Width


PREPARED BY:



[QCI-NABET Accredited & ISO 9001:2015
Certified Organization], No.174, 14th 'E' Cross,
Agrahara Dasaralli, Rajajinagar
Bangalore - 560 010.
Tel: 080-23016200. Fax: 080 23012111
mail:ehscblr@yahoo.com/ehscblr1974@gmail.com
Web: www.ehsc.in

Diversion of 2.354 Ha forestland in Varaha, Nagavandha, Adaganti Villages of Haveri, Shimoga District for construction of Udagani Talgunda and Hosur Tank Filling Project from Tungabhadra River by lift.

Map Showing The 0.421 Ha of Forest Land of Kaginala Village, Shikaripura Taluk, Haveri District.

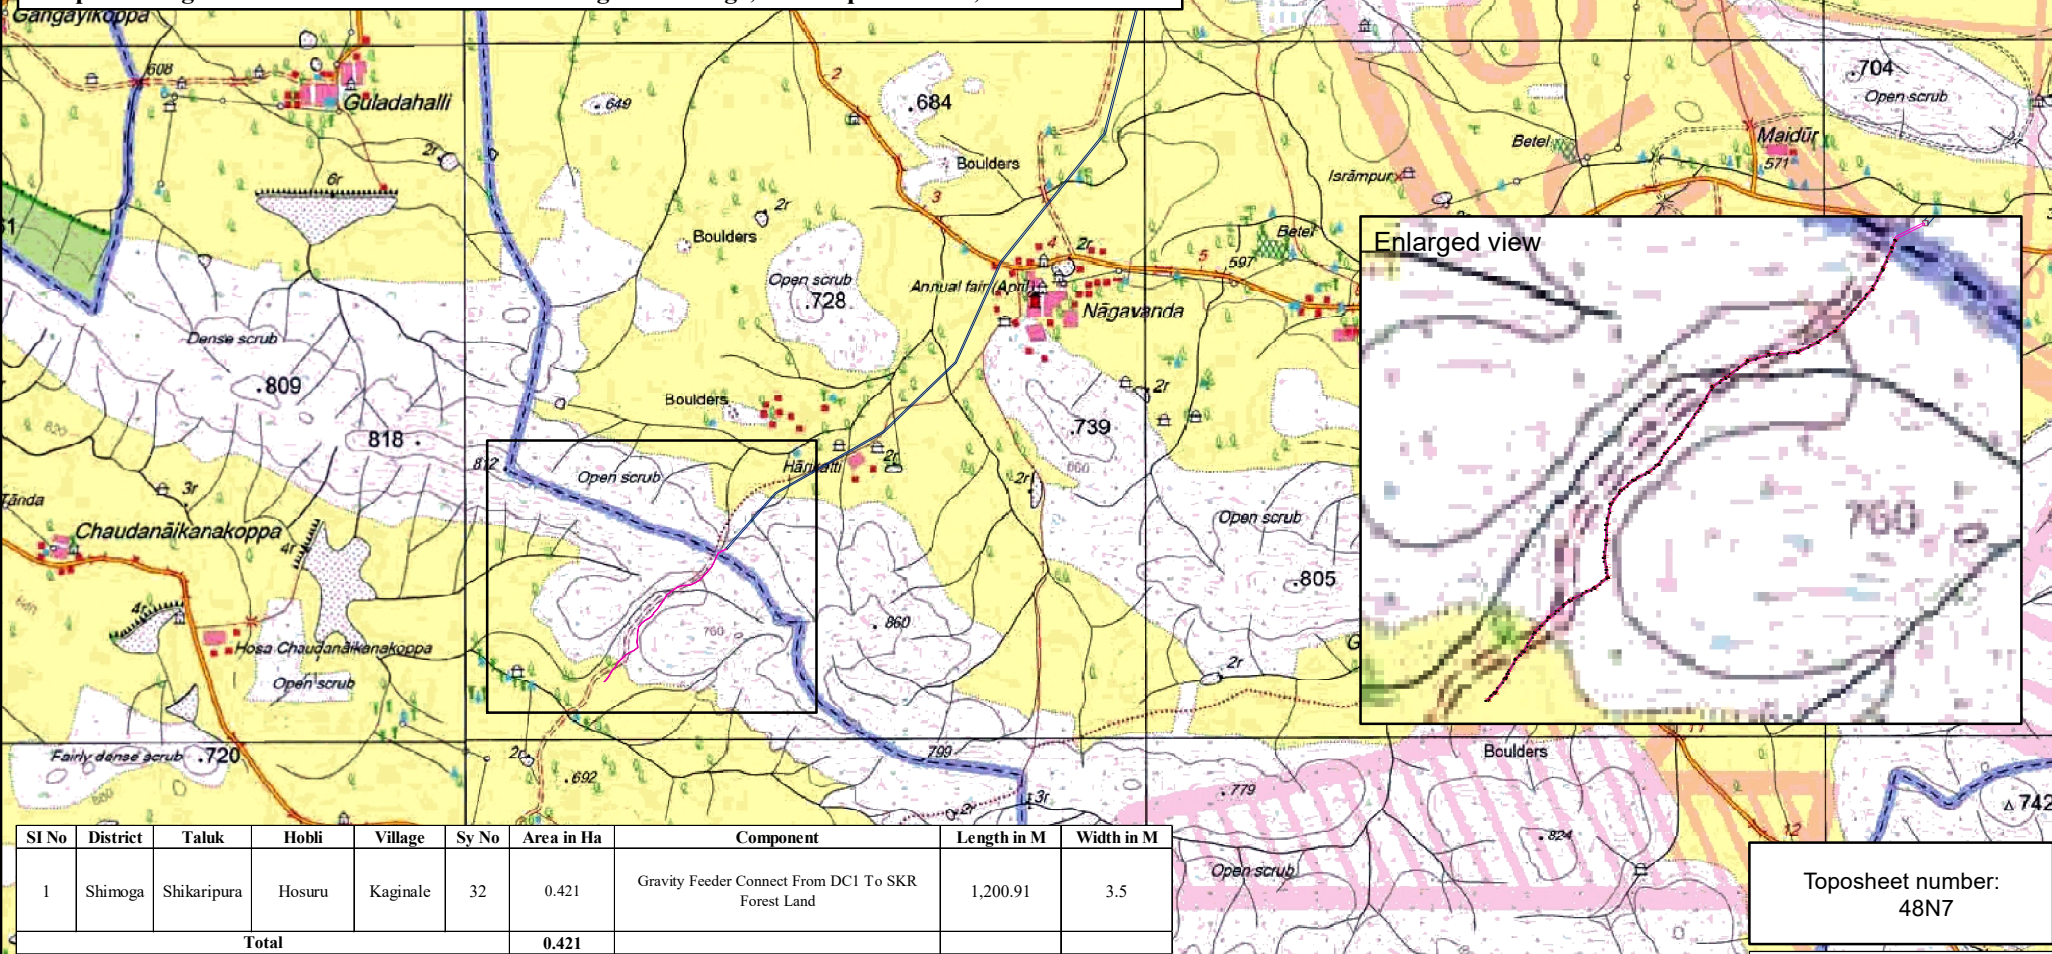

Authorized Signature:

[Signature]
Assistant Executive Engineer
No.1, K.N.N.L D.R.P. Sub Division
SHIKARIPURA.

[Signature]
Executive Engineer
KNNL, D.R.P. Division,
Shikaripura.

Legend

- GPS corner and 20 mt interval co-ordinate points
- Kaginala Forest Land
- Gravity feeder 3.5 mt width
- Delivery chamber -1
- Rising Main 10 Mt Width

Toposheet number:
48N7

PREPARED BY:



[QCI-NABET Accredited & ISO 9001:2015
Certified Organization], No.174, 14th 'E' Cross,
Aghara Dasaralli, Rajajinagar
Bangalore - 560 010.
Tele: 080-23016200. Fax: 080 23012111
mail:ehsclr@yahoo.com/ehsclr1974@gmail.com
Web: www.ehsc.in