


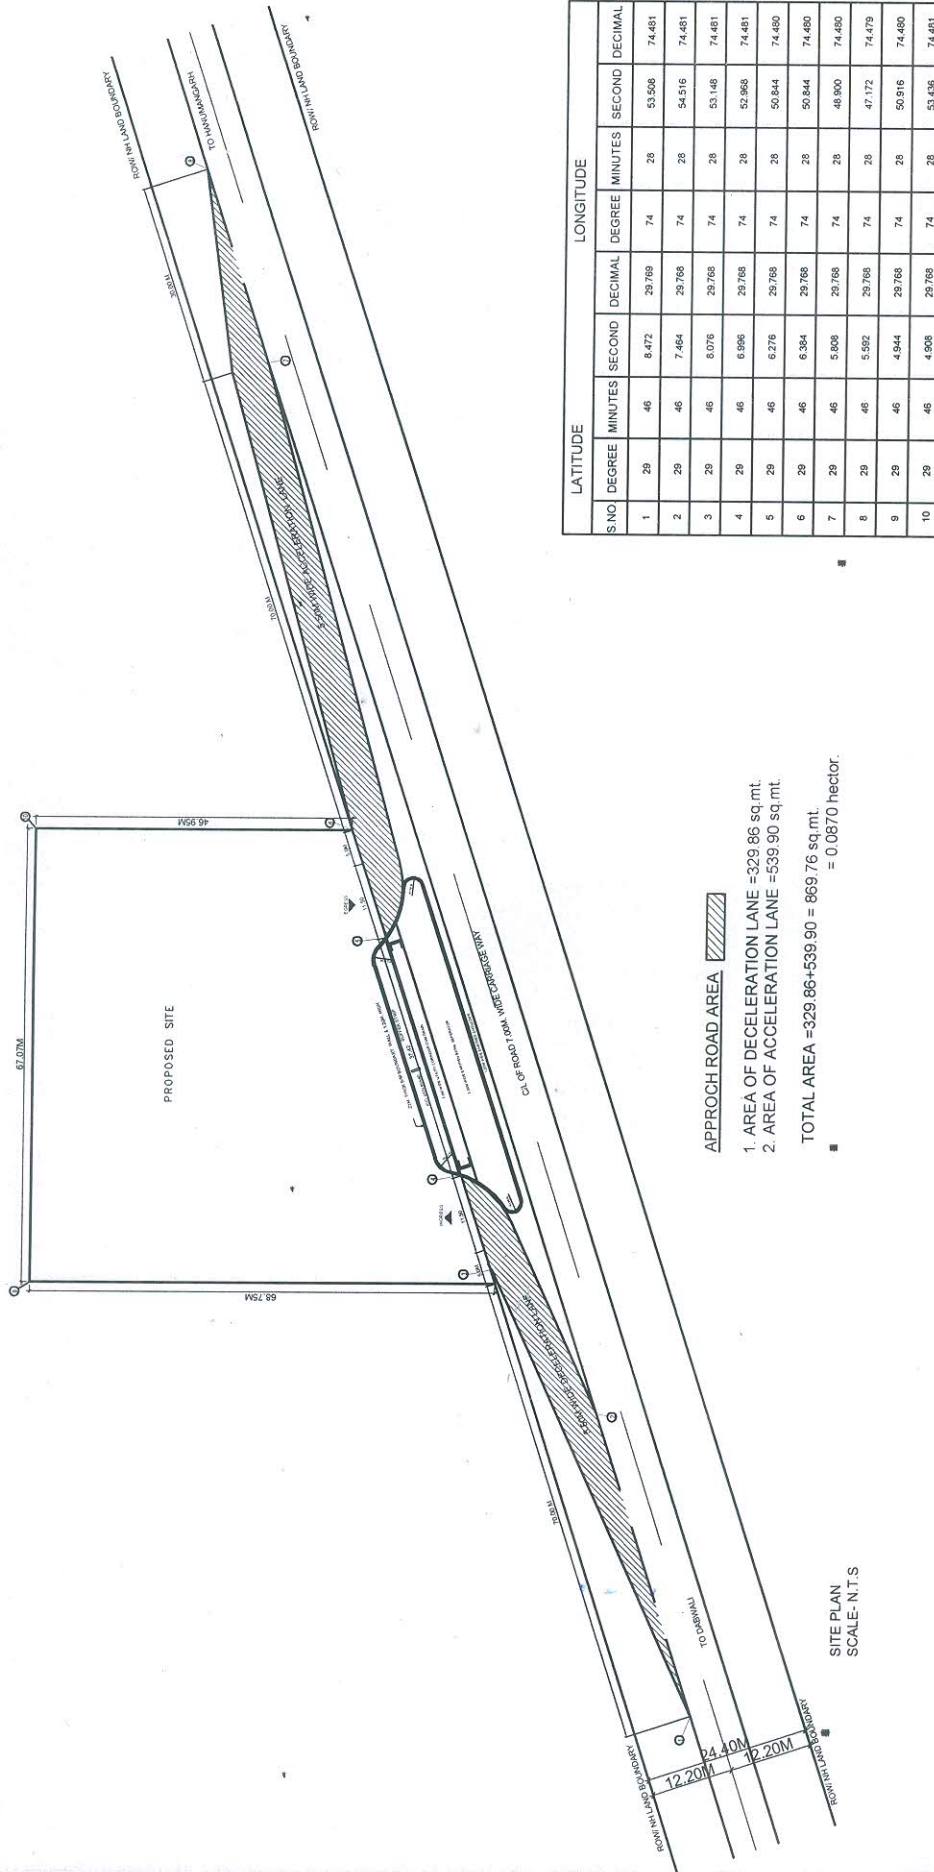

APPROACH ROAD AREA

1. AREA OF DECELERATION LANE = 329.86 sq.mt.
 2. AREA OF ACCELERATION LANE = 539.90 sq.mt.

TOTAL AREA = 329.86 + 539.90 = 869.76 sq.mt.
 = 0.0870 hectar.

SITE PLAN
 SCALE - N.T.S

S NO	LATITUDE			LONGITUDE		
	DEGREE	MINUTES	SECOND	DEGREE	MINUTES	SECOND
1	29	46	8.472	74	28	53.508
2	29	46	7.464	74	28	54.516
3	29	46	8.076	74	28	53.148
4	29	46	6.996	74	28	52.968
5	29	46	6.276	74	28	50.844
6	29	46	6.384	74	28	50.844
7	29	46	5.808	74	28	48.900
8	29	46	5.592	74	28	47.172
9	29	46	4.944	74	28	50.916
10	29	46	4.908	74	28	53.436



INDIAN OIL CORPORATION LIMITED

एस.के. राजपाल/S.K. Rajpal
 प्रबंधक (रिटेल सेल्स)/Manager (R.S.)
 हिस्सार मण्डल कार्यालय
 Hisar Divisional Office
 इंडियन ऑयल कॉर्पोरेशन लि.
 Indian Oil Corporation Ltd.



Map Prepared For
 IOCL RETAIL OUTLET AT VILL. CHAUTALA,
 DISTT. - SIRSA, HARYANA.

Legend

- Dgps Point
- Retail Outlet
- Road
- Entry/Exit
- Forest Land

DIVERSION PLAN OF FOREST LAND FOR FILLING
 STATION OF IOCL ENTRY & EXIT AT VILLAGE
 CHAUTALA ON DABWALI-HANUMANGARH ROAD,
 IN DISTT. - SIRSA.
 KHASRA NO 616/8/2 (7-14)

हिस्सार-125005/Hisar - 125005