


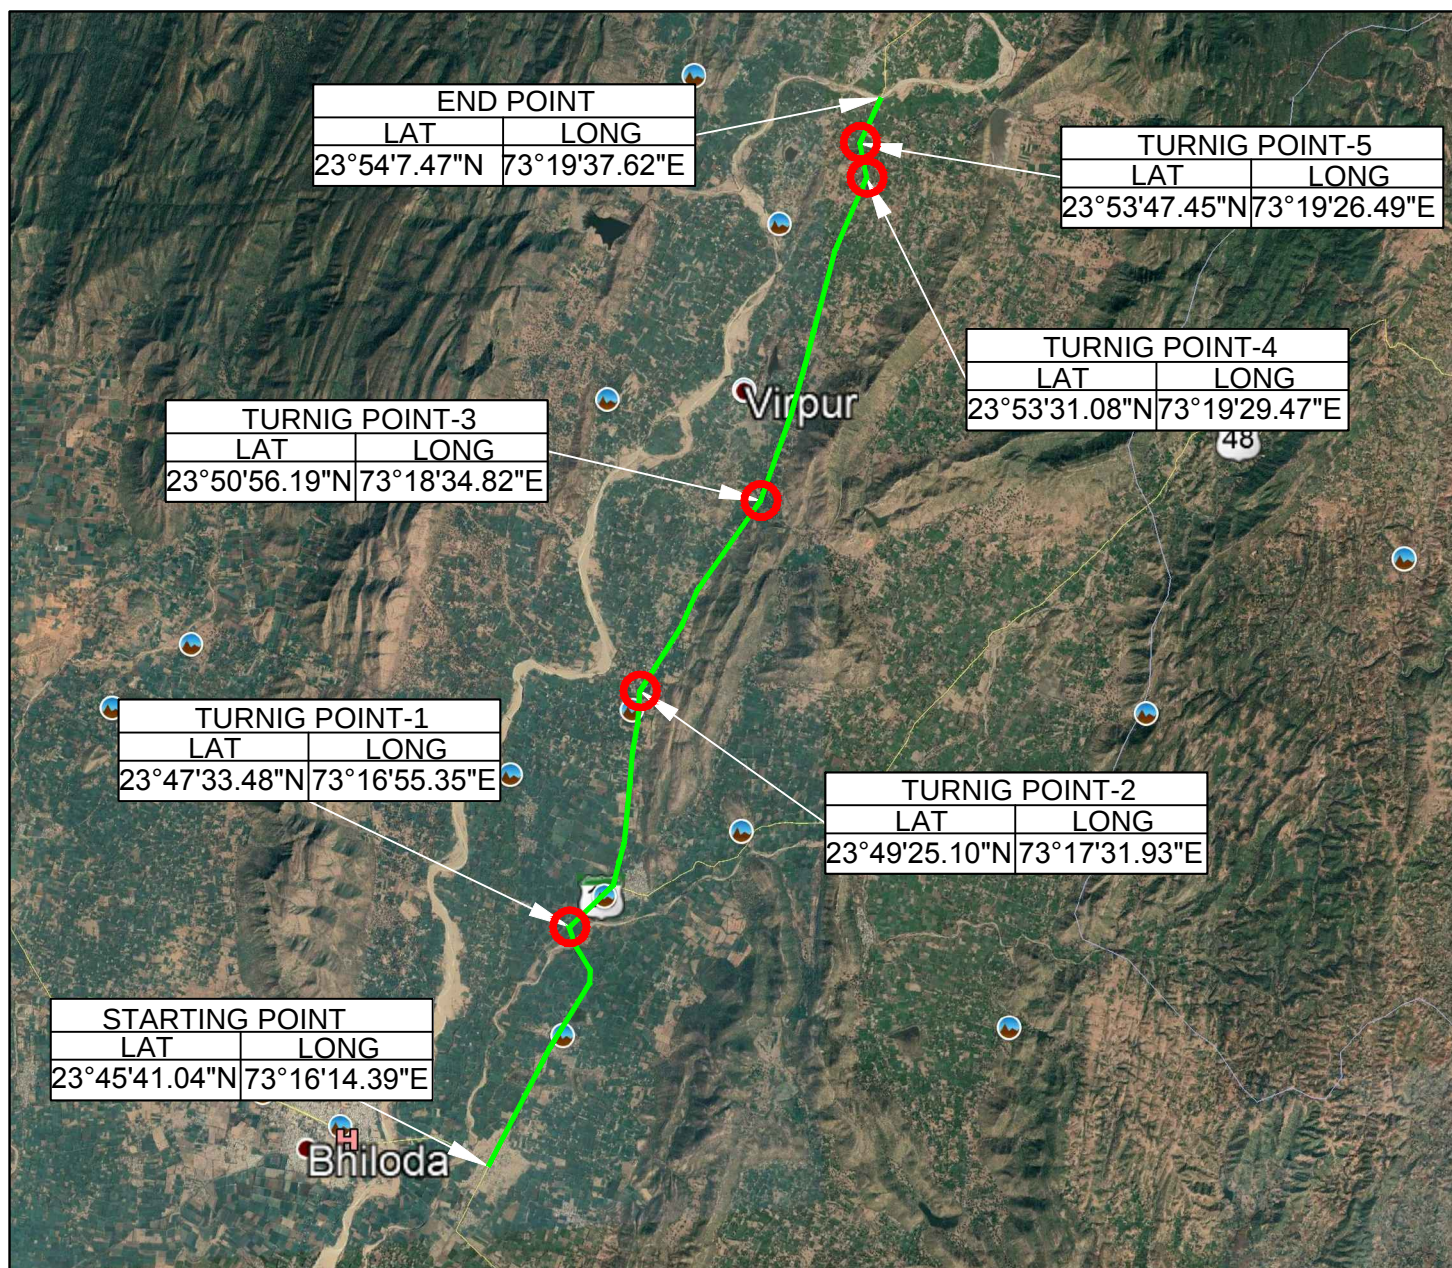

LEGEND	DESCRIPTION
	PROPOSED ROAD WIDENING
	TURNING POINT

	LAT	LONG
STARTING POINT	23°45'41.04"N	73°16'14.39"E
TURNING POINT-1	23°47'33.48"N	73°16'55.35"E
TURNING POINT-2	23°49'25.10"N	73°17'31.93"E
TURNING POINT-3	23°50'56.19"N	73°18'34.82"E
TURNING POINT-4	23°53'31.08"N	73°19'29.47"E
TURNING POINT-5	23°53'47.45"N	73°19'26.49"E
ENDING POINT	23°54'7.47"N	73°19'37.62"E

PROJECT: **ROAD WIDENING AND STRENGTHNING BHILODA - CHITHODA - PAL-VIJAYNAGAR ROAD(SH-10) CH.0.00 TO 18.00 KM**

CLIENT: **R & B DIVISION ,MODASA**

DIVISION: **SOCIAL FOREST DIVISION ,SABARKANTHA**

RANGE: **EXTENSION BHILODA**

CONSULTANT: **HRP Infra Consultants Pvt. Ltd.**
 437, Yash Arian, Swami Vivekanand Circle, Memnagar
 Ahmedabad - 380052. (Gujarat)
 Tele Phone: 079-48948555
 e-mail: info@hrpinfra.com, Web: www.hrpinfra.com

CHECKED BY: POONAM	TITLE: GEO MAP
DRAWN BY: VIDHILA	SCALE: N.T.S
DATE: 21-05-2019	SIZE: A-4