




NOTE AND REFERENCE

LEGEND

PROPOSED CABLE LINE ROUTE-6.559KM

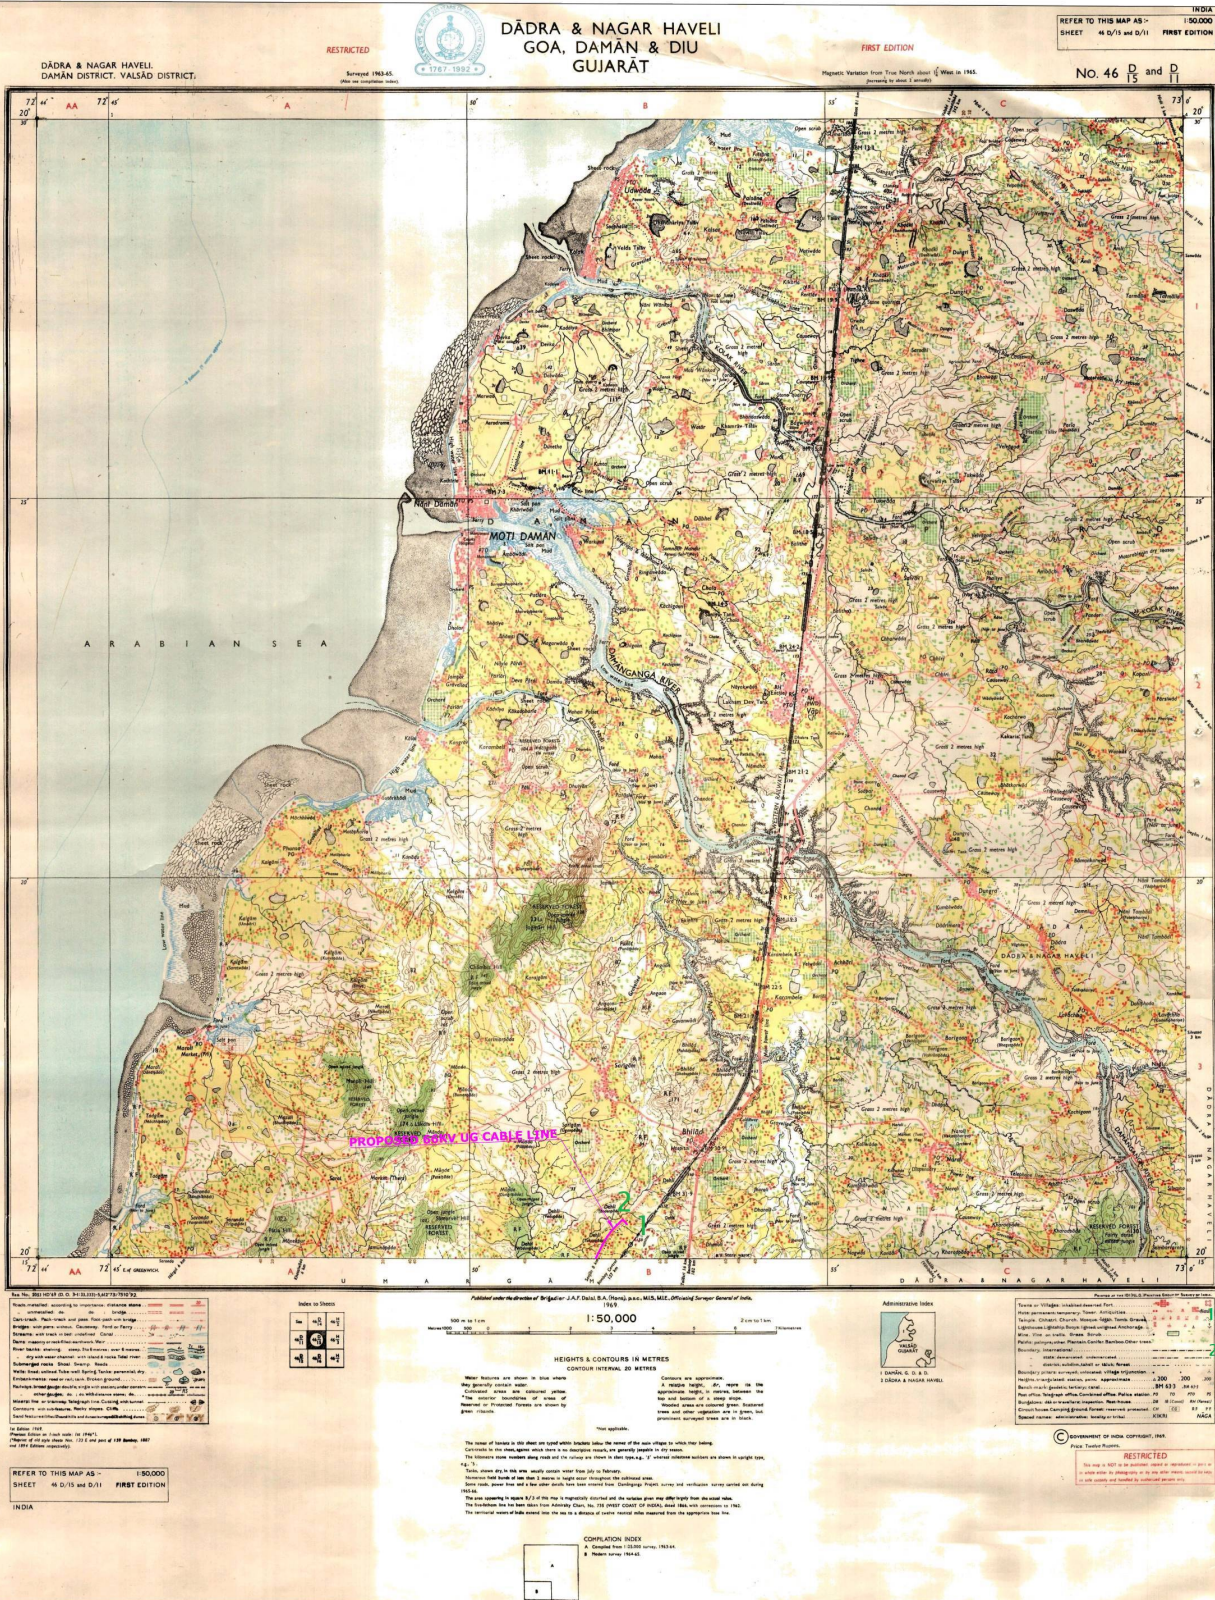

Executive Engineer (Const.)
GETCO, Concession Division
NAVASARI

N 20° 15' 30.2729" E 72° 52' 5.2001"
N 20° 15' 30.1" E 72° 52' 5.1001"

	GUJARAT ENERGY TRANSMISSION CORPN.LTD S.P.VIDYUT BHAVAN RAJCOURSE, VADODARA-390007					
	Route of Proposed 66kV 630 sq mm (3+1)x2 XLPE Underground cable from 66kV Bhilad - Sargam Line no-2 from Loc. No.02(21) to 66kV Sargam - Palgam Line Loc. No.03(1) in Taluka- Unragram, District- Vadod					
<u>DRAWN:</u>	<u>CHECKED:</u>	<u>APPR.</u>				
Const. S.D. Vaps	D.E. (TECH)	E.E. (CONST)				
<u>SCALE:</u>	<u>DATE:</u>	<u>DWG. NO.:</u>			<u>SHEET:</u>	<u>REV.</u>
1:50000	24-05-2022				1 OF 1	REV. RO