


TOPOSHEET MAP FOR CONSTRUCTION OF BALANCE WORK OF RAOD FROM BATOTE TO CHAKWA
 UNDER PACKAGE NO. JK04-133, PHASE- VII, STAGE- 1st.

SCALE:-1:25000

PMGSY BLOCK BATOTE, DISTRICT RAMBAN.

TOPOSHEET NO. 13 O/8

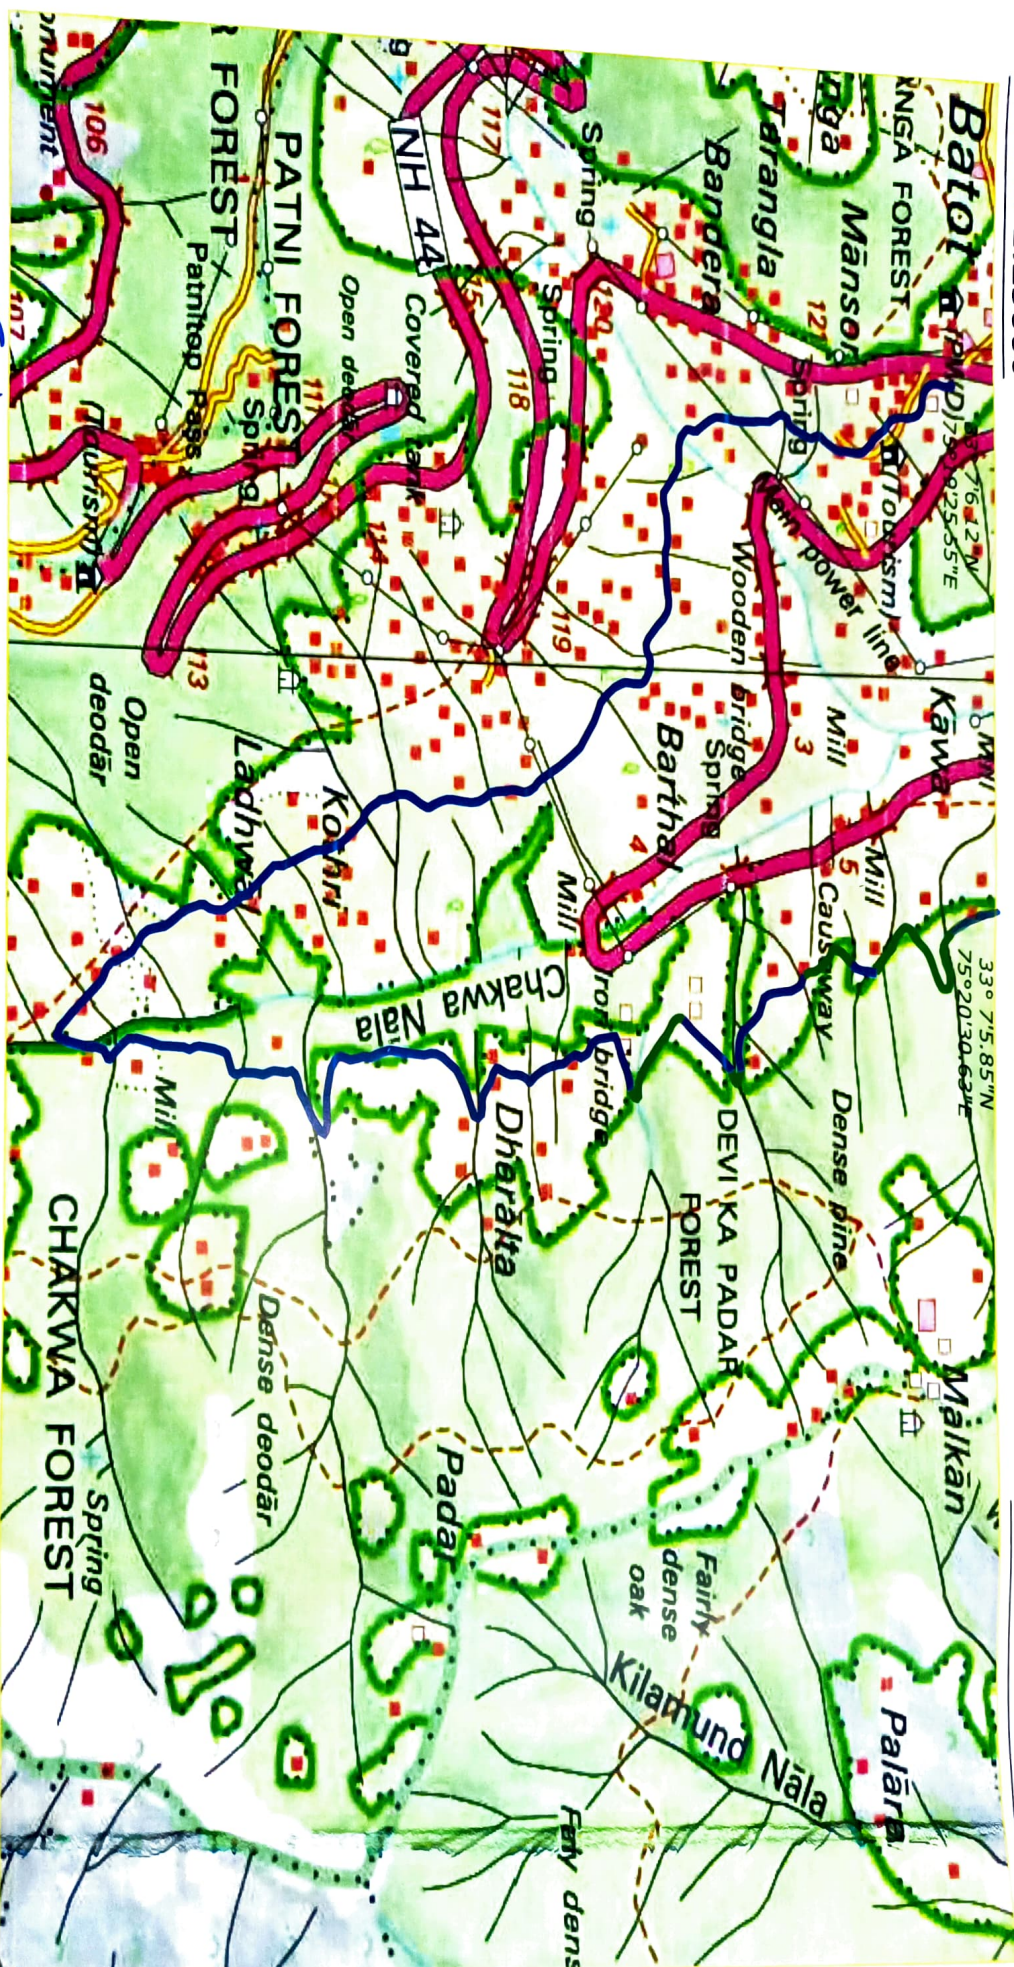

LEGEND:-

1. FOREST LAND	
2. PRIVATE LAND	

Executive Engineer
 PMGSY Division
 RAMBAN

AEE