


ALTERNATE - I LINGTI SHP-500 KW TEHSIL-PALAMPUR DIST. KANGRA (H.P.)

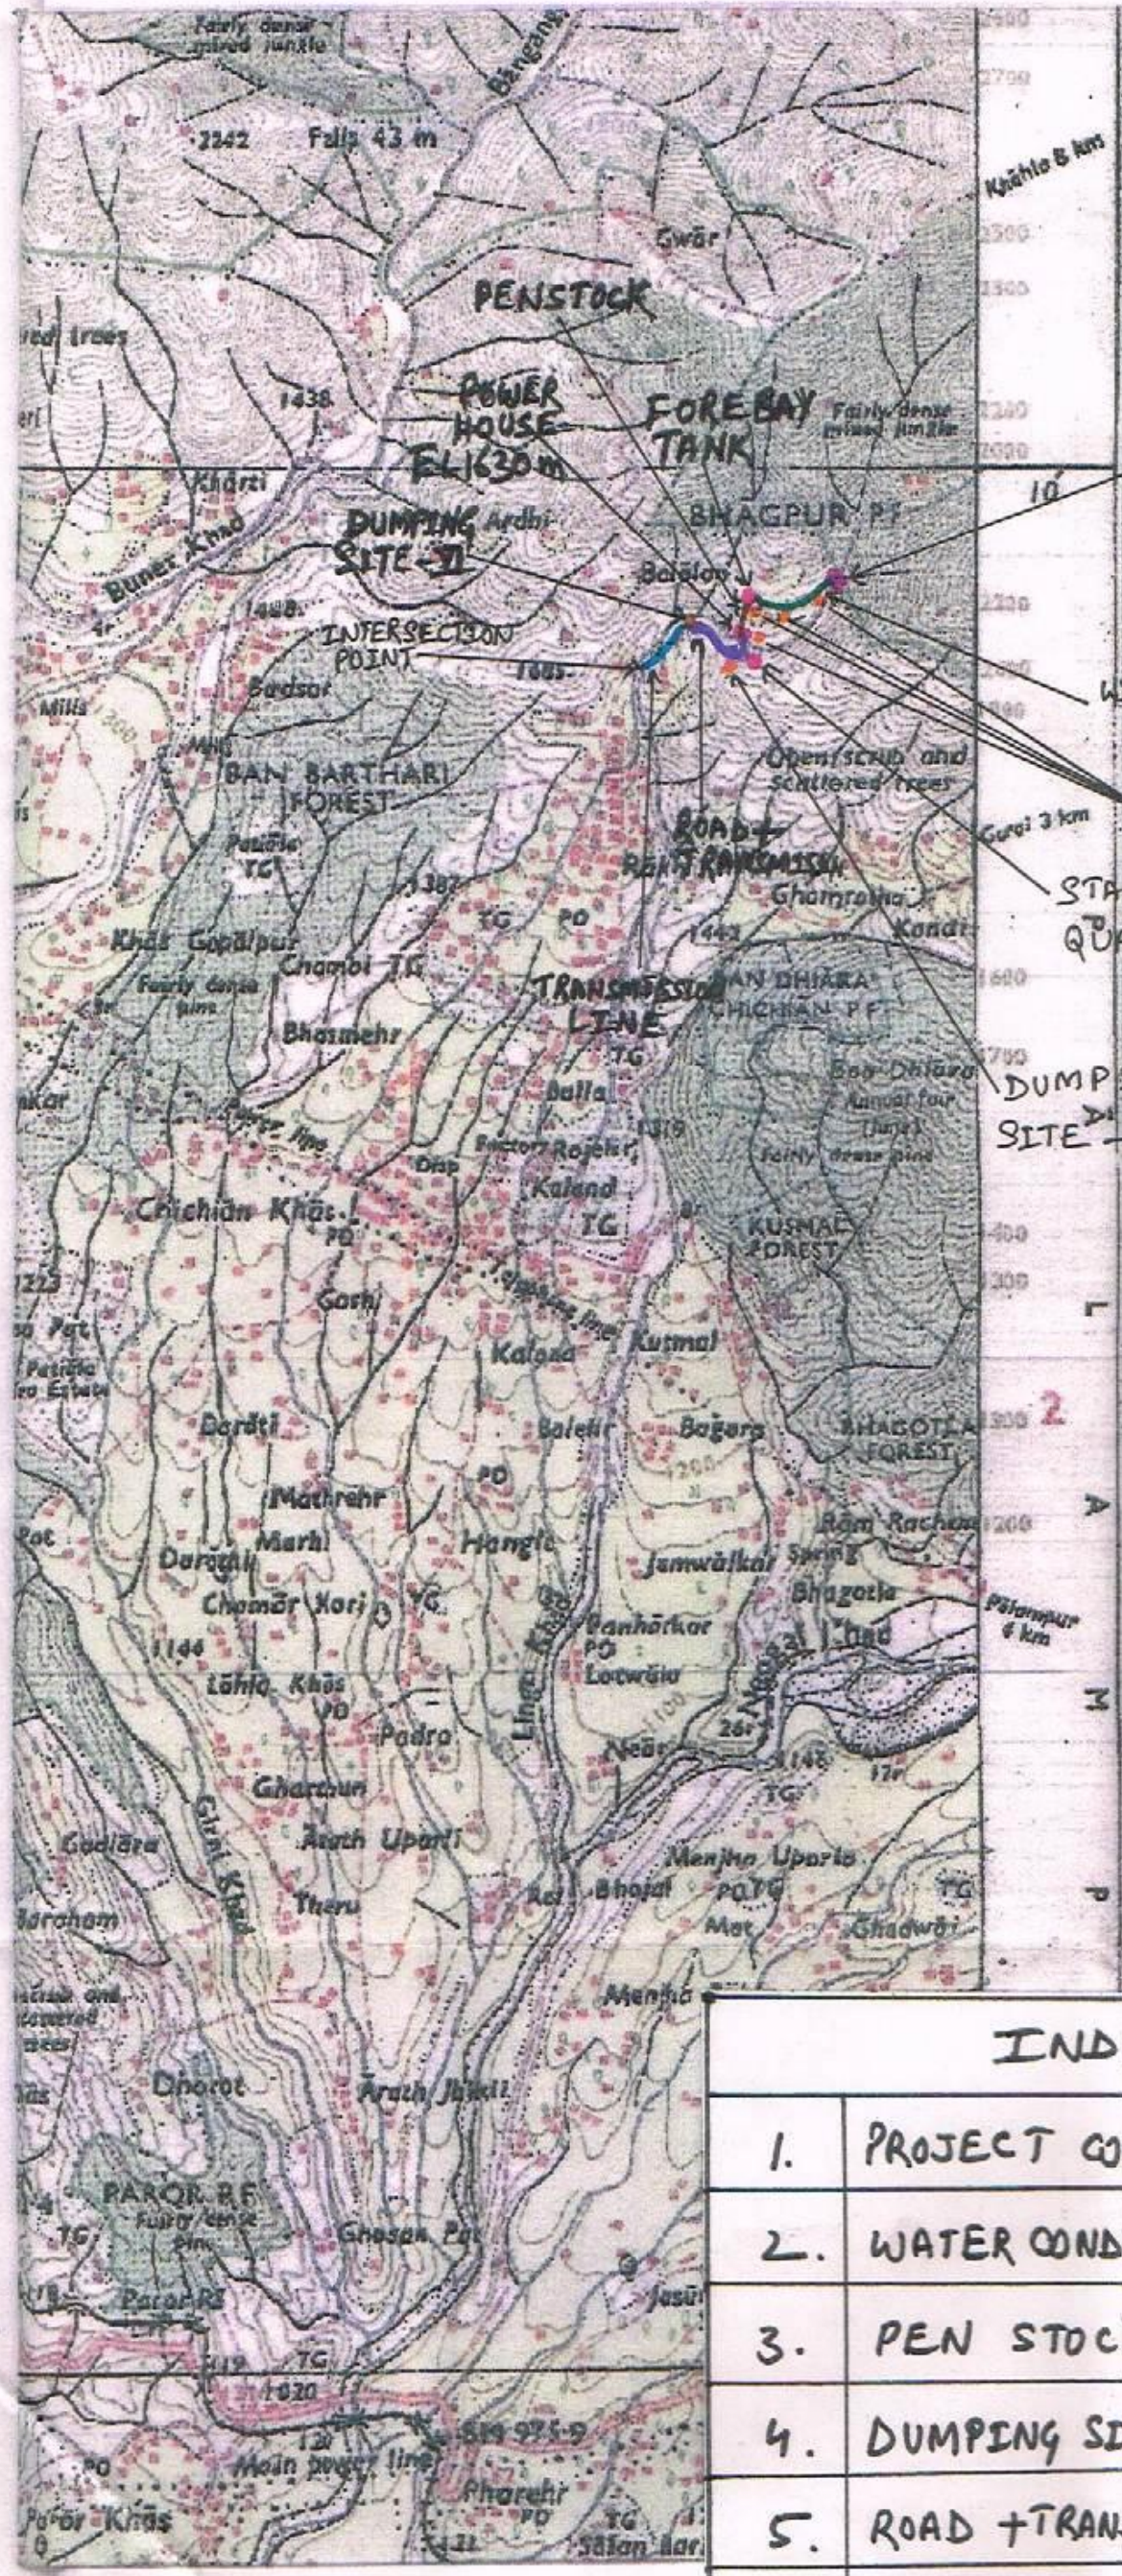

WEIR SITE
EL-1710m

WATER CONDUCTOR
SYSTEM...

DUMPING SITES
I-IV

STAFF
QUARTERS.

DUMPING
SITE - V

[Signature]
P.O. No. 18091-Indus
Palampur Forest Division
District Forest Officer

INDEX

1.	PROJECT COMPONENTS.	
2.	WATER CONDUCTOR	
3.	PEN STOCK	
4.	DUMPING SITES-I-VI	
5.	ROAD + TRANSMISSION	
6.	TRANSMISSION LINE	

PARSHANTI HYDRO ENERGIES PVT. LTD.

Auth. Sign. *[Signature]* Director

ALTERNATE - III
LINGTI SHP- 500KW
TEHSIL- PALAMPUR
DISTT. KANGRA (H.P.)



INDEX

1.	PROJECT COMPONENT.	
2.	WATER CONDUCTOR.	
3.	PEN STOCK	
4.	DUMPING SITES-I-V	
5.	ROAD + TRANSMISSION.	
6.	TRANSMISSION LINE	

PARSHANTI HYDRO ENERGIES PVT. LTD.

Auth. Sign.

Director

Special For
 Computer For
 mou-176...
 1.P.3