


Alternative Toposheet:-

Proposed Link Road from Dadriara to Chakki Road

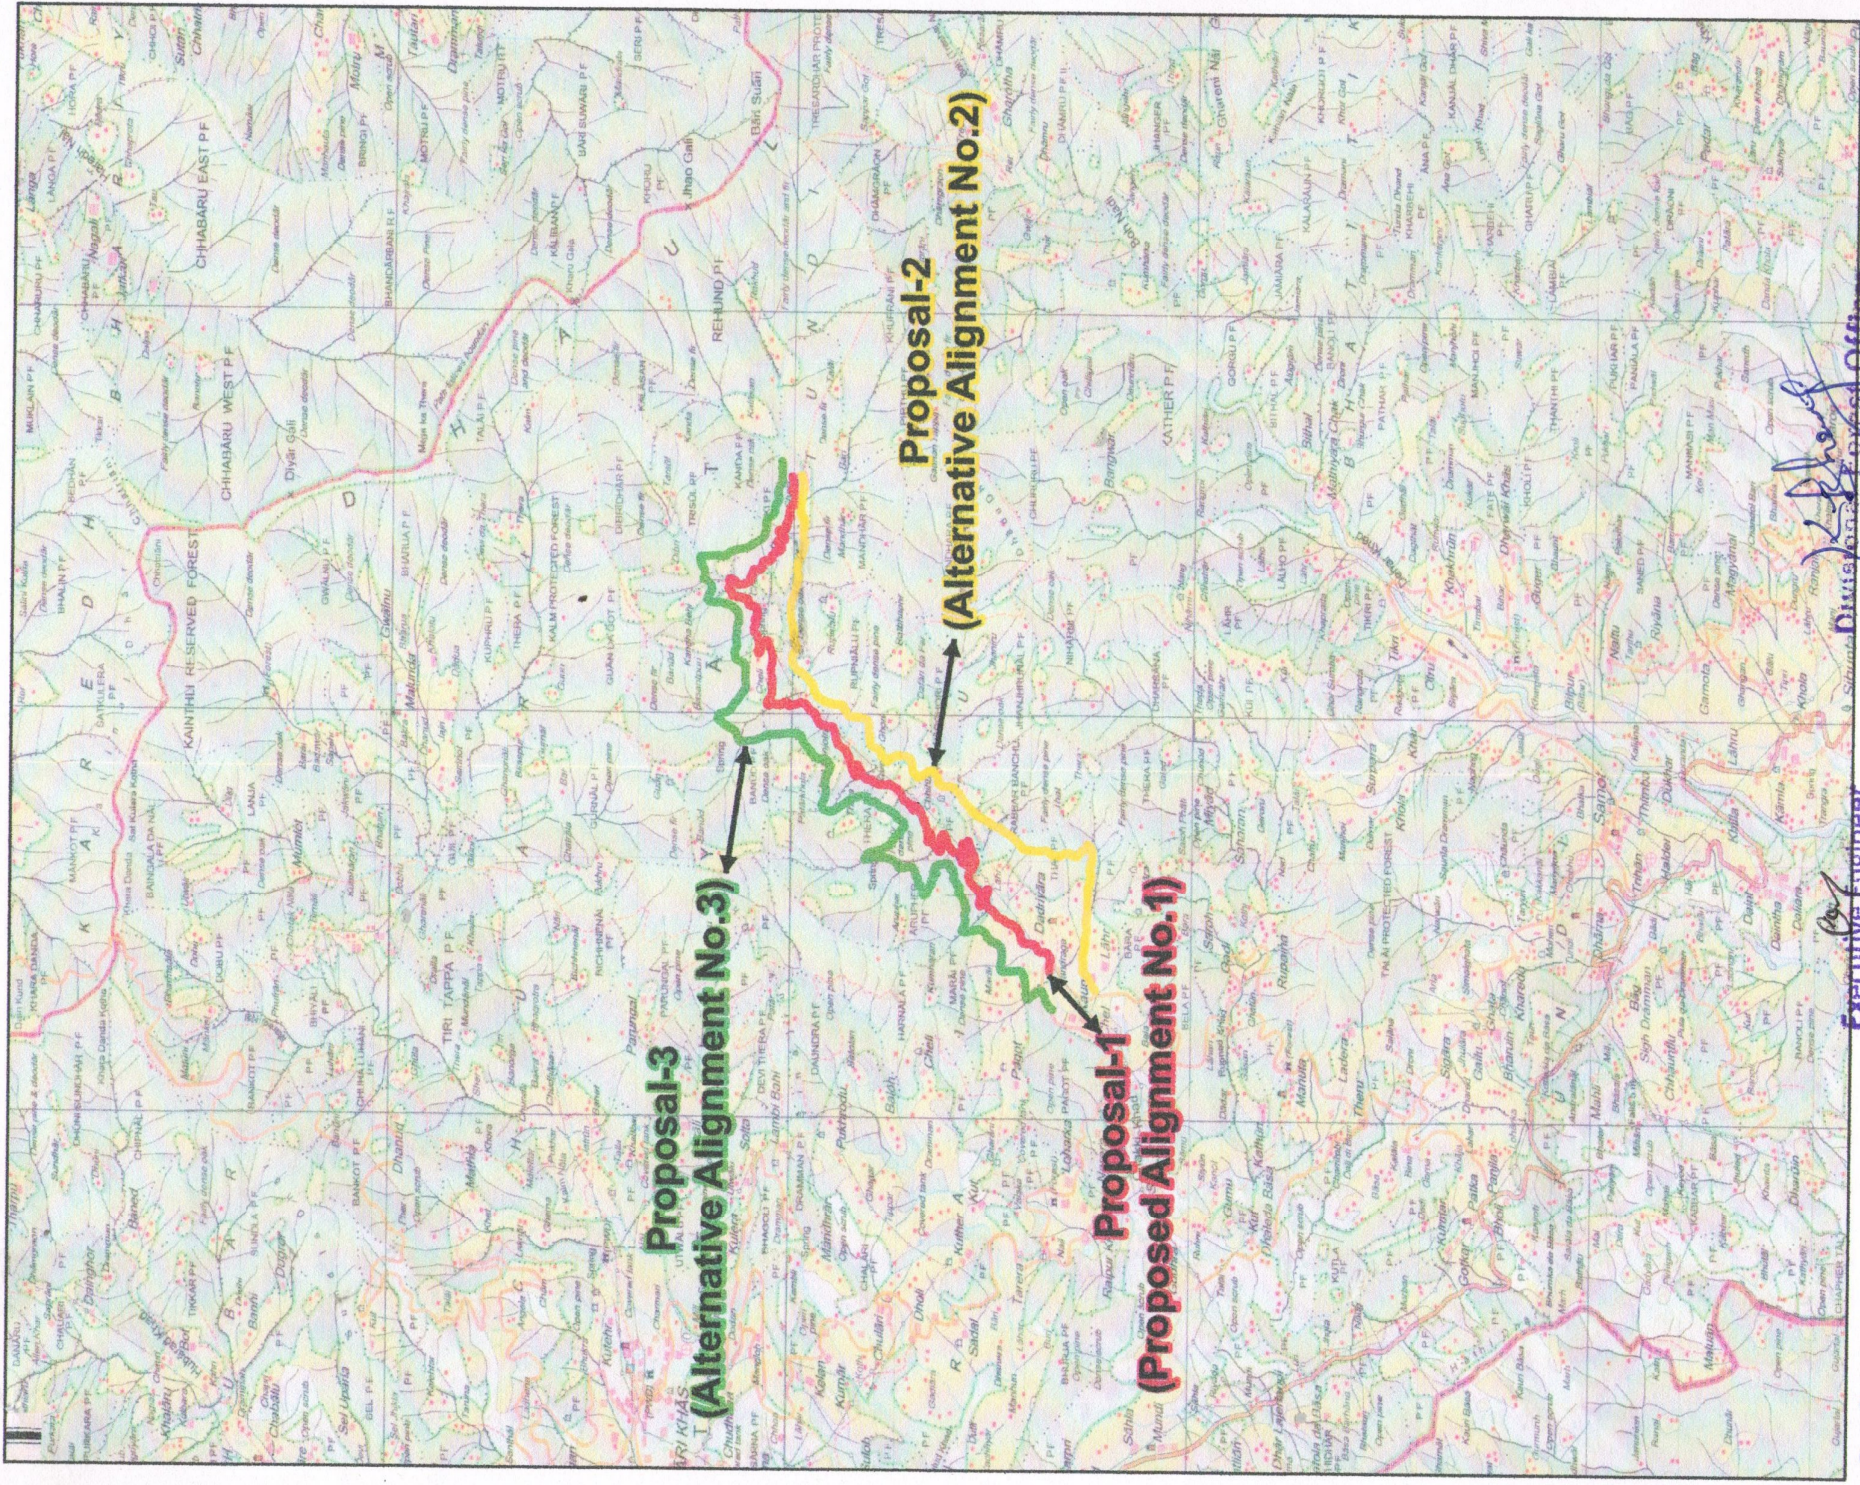

Index

Proposal-2  
(Alternative Alignment No.2)

Proposal-1  
(Alternative Alignment No.1)

DALHOUSIE  
Dalhousie F Toposheet No. 143W3

Proposal-3

Executive Engineer  
Dalhousie Division 1.50000  
HPPWD Dalhousie

Subarea Divisional Engineer  
Dalhousie F Toposheet No. 143W3

Office