


MAP SHOWING PROPOSED WATER PIPELINE AND STRUCTURES LAYOUT FOR TELANGANA DRINKING WATER SUPPLY PROJECT. (GODAVARI, SEGMENT - 25/2, SET-9) PALAVANCHA FOREST DIVISION.

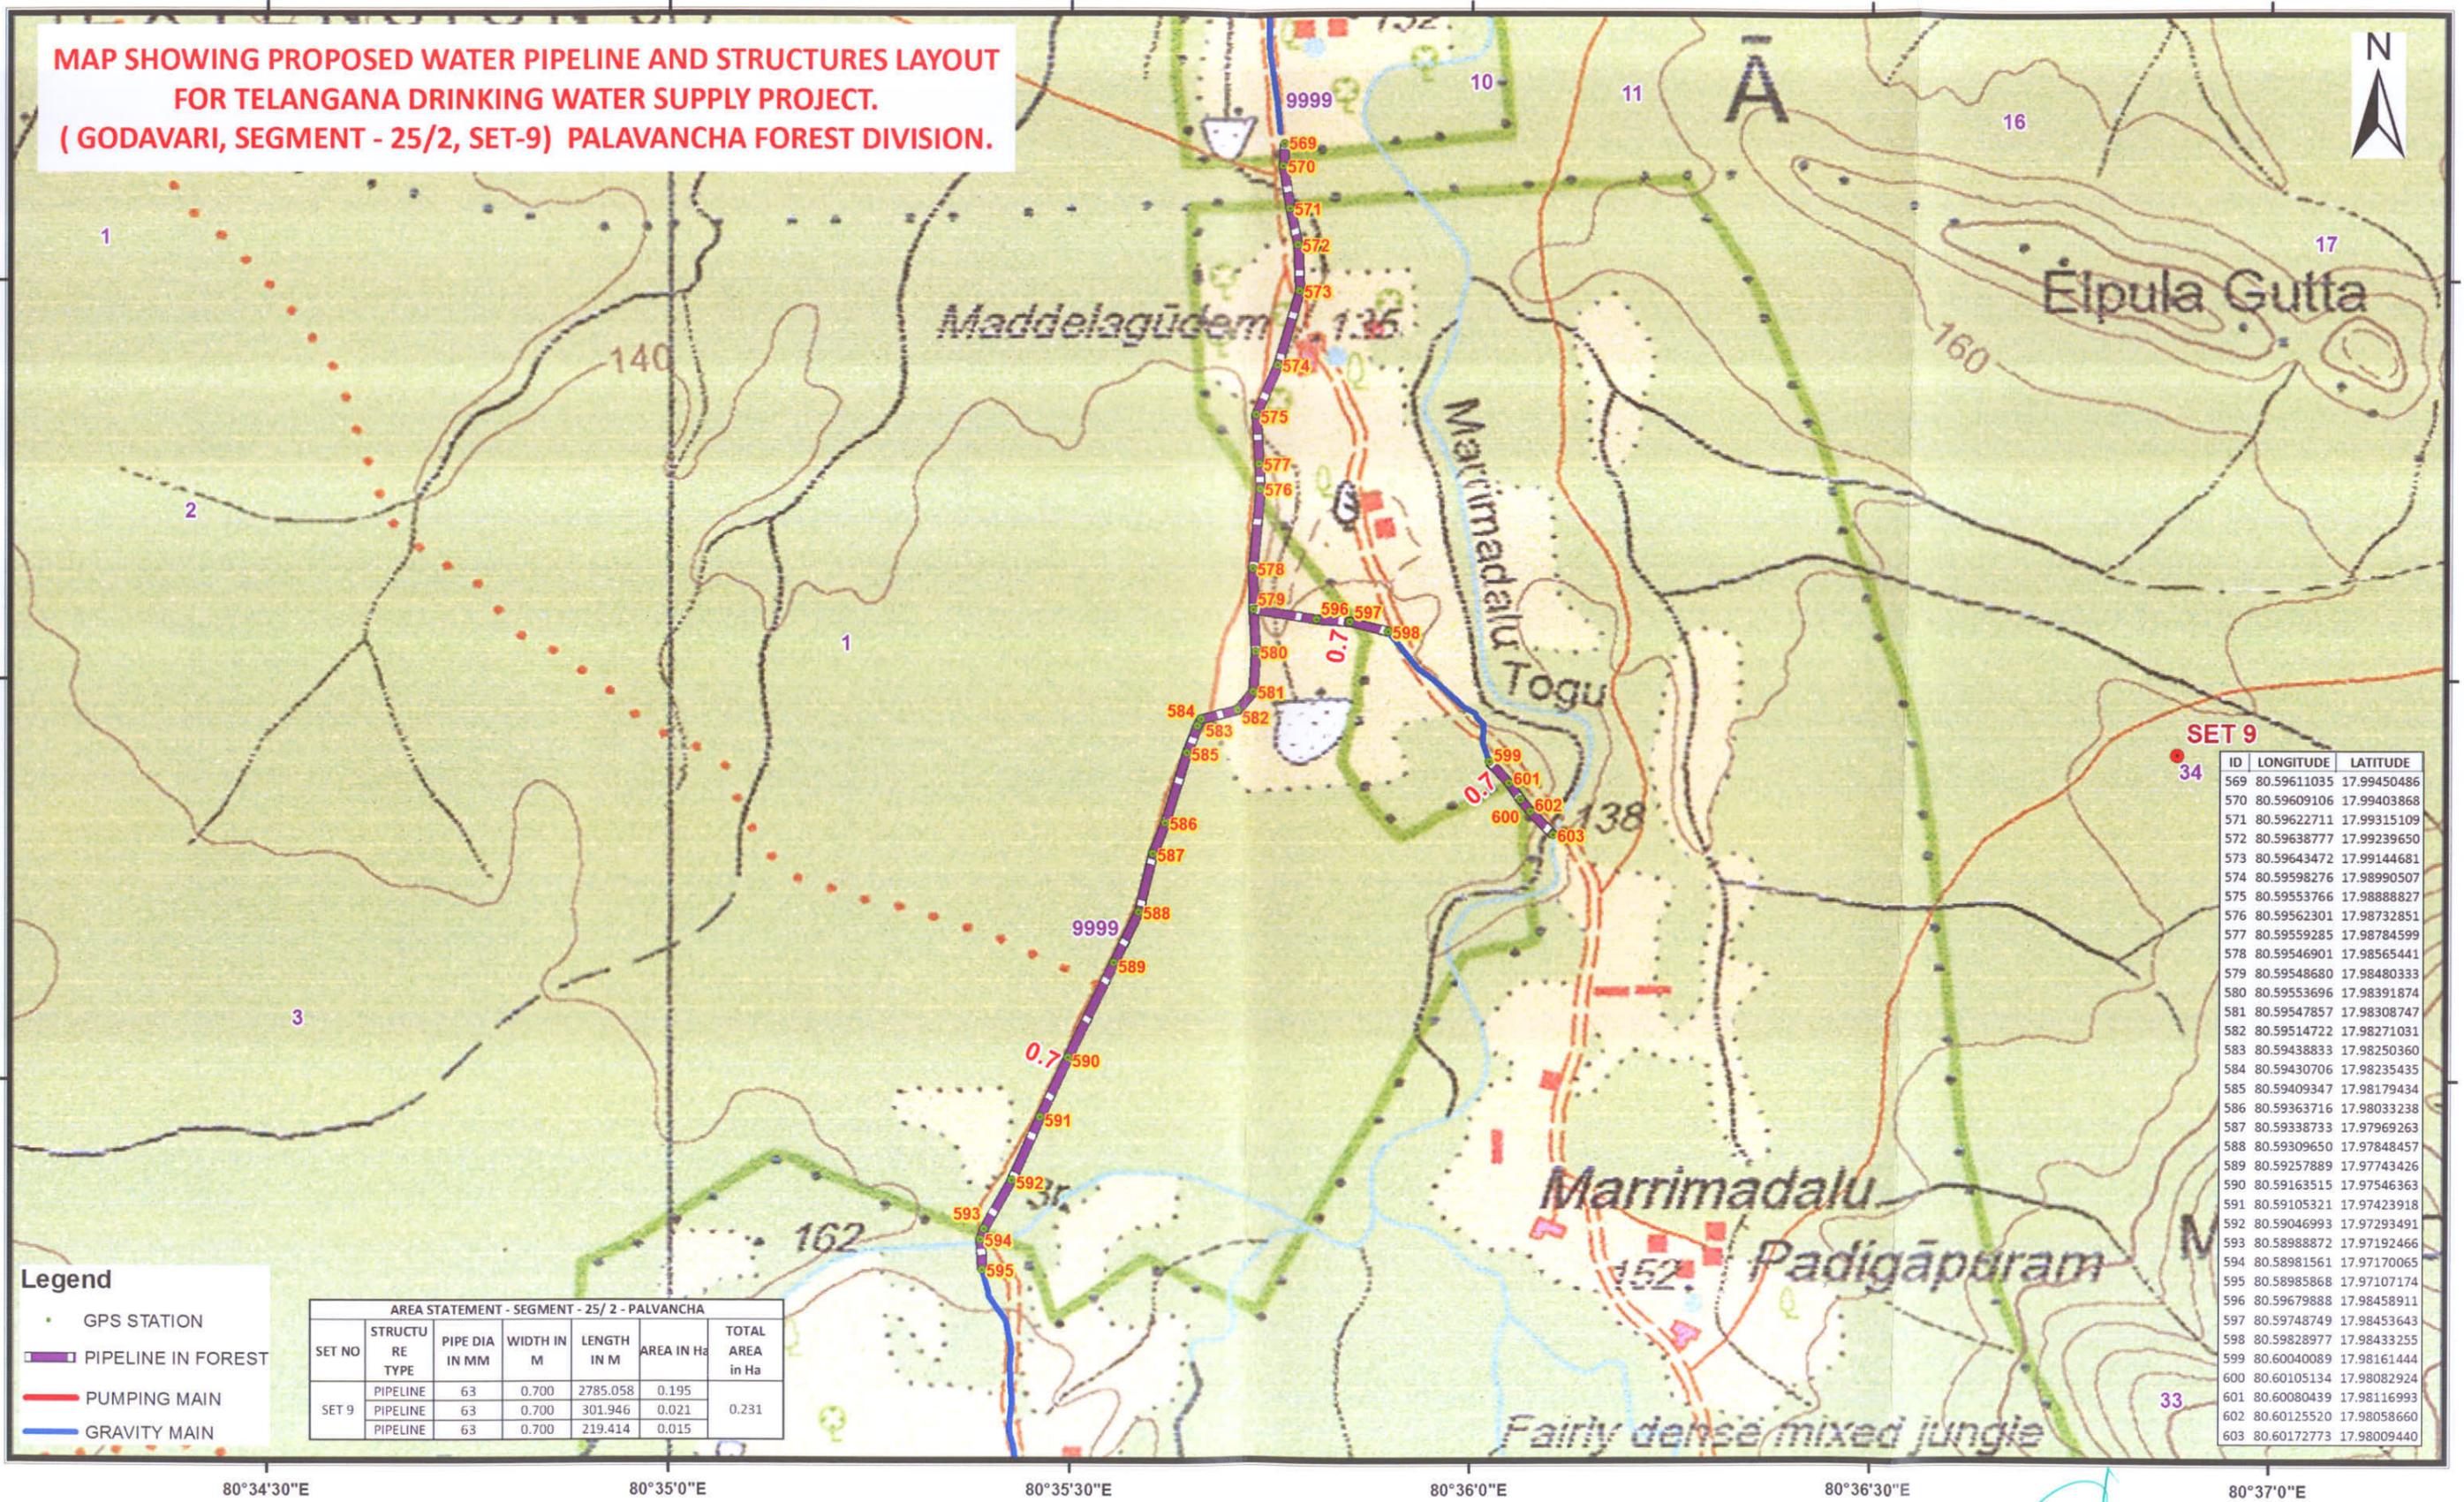

SET 9

ID	LONGITUDE	LATITUDE
569	80.59611035	17.99450486
570	80.59609106	17.99403868
571	80.59622711	17.99315109
572	80.59638777	17.99239650
573	80.59643472	17.99144681
574	80.59598276	17.98990507
575	80.59553766	17.98888827
576	80.59562301	17.98732851
577	80.59559285	17.98784599
578	80.59546901	17.98565441
579	80.59548680	17.98480333
580	80.59553696	17.98391874
581	80.59547857	17.98308747
582	80.59514722	17.98271031
583	80.59438833	17.98250360
584	80.59430706	17.98235435
585	80.59409347	17.98179434
586	80.59363716	17.98033238
587	80.59338733	17.97969263
588	80.59309650	17.97848457
589	80.59257889	17.97743426
590	80.59163515	17.97546363
591	80.59105321	17.97423918
592	80.59046993	17.97293491
593	80.58988872	17.97192466
594	80.58981561	17.97170065
595	80.58985868	17.97107174
596	80.59679888	17.98458911
597	80.59748749	17.98453643
598	80.59828977	17.98433255
599	80.60040089	17.98161444
600	80.60105134	17.98082924
601	80.60080439	17.98116993
602	80.60125520	17.98058660
603	80.60172773	17.98009440

Legend

- GPS STATION
- PIPELINE IN FOREST
- PUMPING MAIN
- GRAVITY MAIN

AREA STATEMENT - SEGMENT - 25/ 2 - PALVANCHA

SET NO	STRUCTURE TYPE	PIPE DIA IN MM	WIDTH IN M	LENGTH IN M	AREA IN Ha	TOTAL AREA in Ha
SET 9	PIPELINE	63	0.700	2785.058	0.195	0.231
	PIPELINE	63	0.700	301.946	0.021	
	PIPELINE	63	0.700	219.414	0.015	

Geographic Coordinate System and WGS-84 Datum



SR/TDWS/KMM
[Signature]

Chief Engineer
 TDWSP (RWS&S), Hyderabad