


TOPOSHEET MAP FOR CONSTRUCTION OF ROAD FROM MARI TO DHAKIKOTE PART-I
PACKAGE NO. JK 14-440, STAGE-1st, LENGTH=16.695KM BLOCK POUNI, DISTRICT REASI.

SCALE: 1:50000

TOPOSHEET NO. 43 K/12

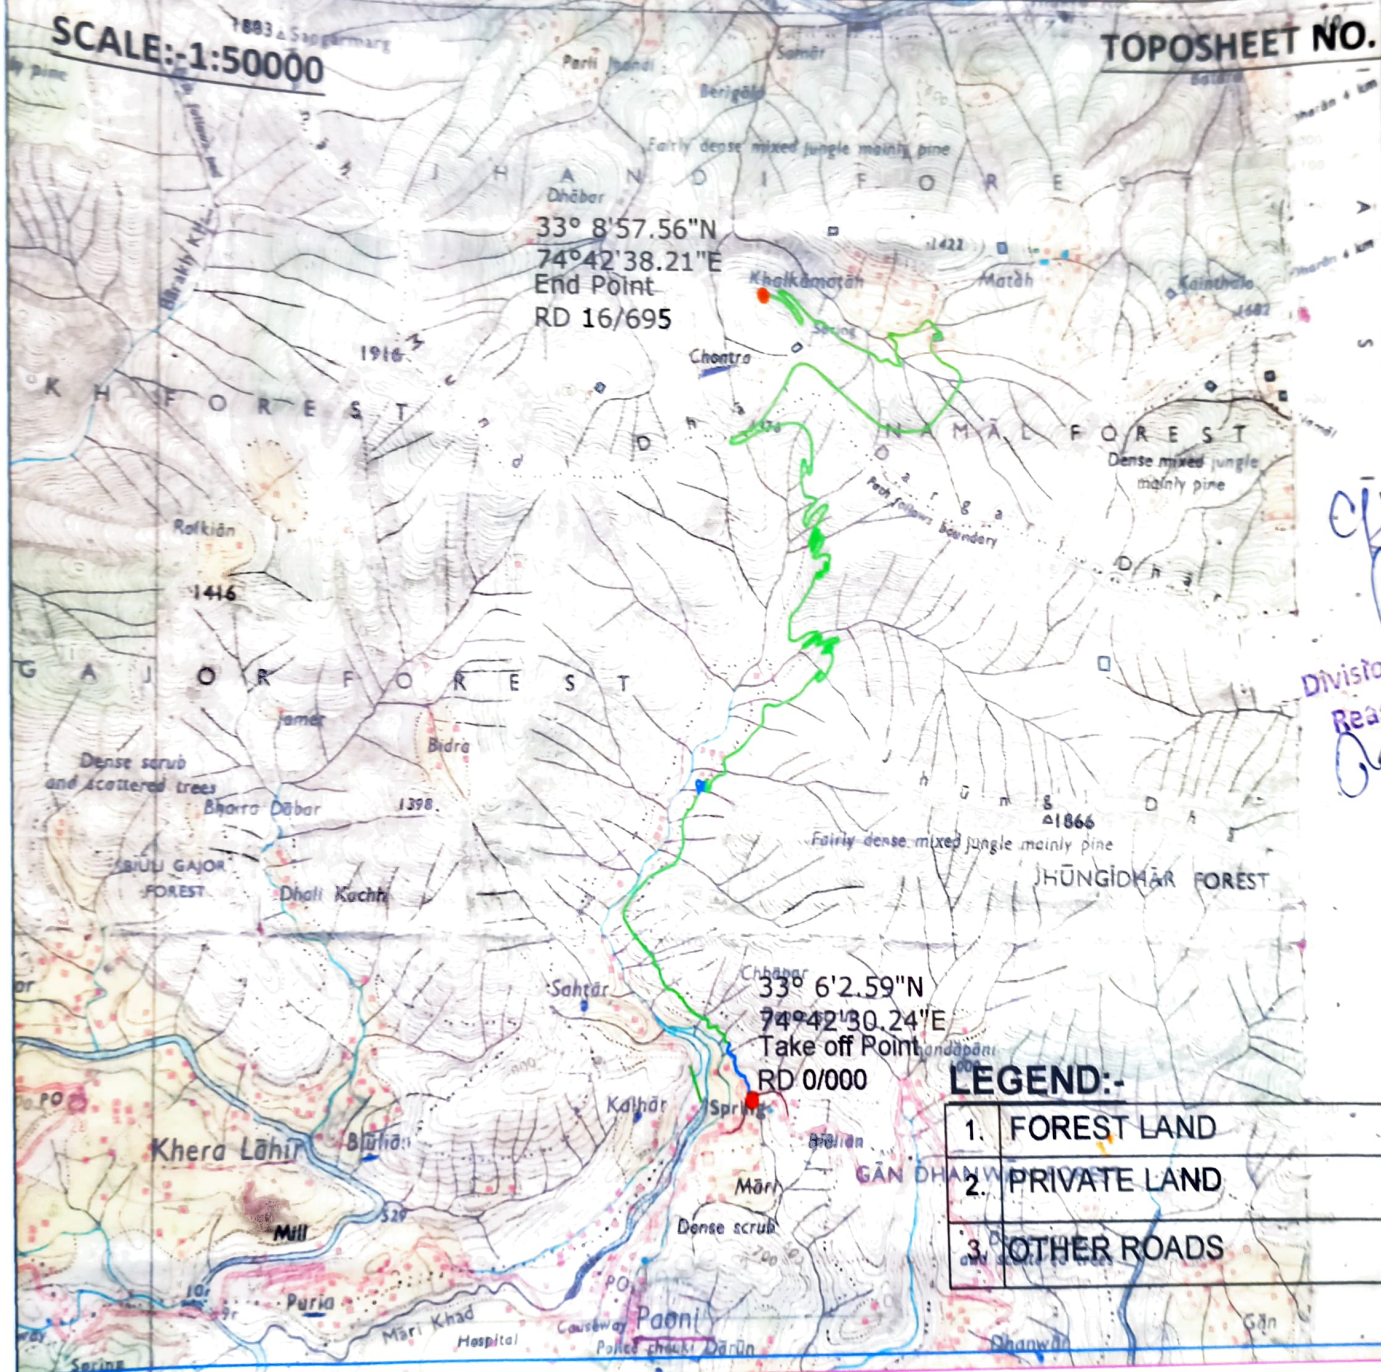

[Signature]
 Divisional Forest Officer
 Reasi Forest Division
 Reasi

[Signature]
 Er. Amit Sharma
 Assistant Ex. Engineer
 PMGSY Sub-Division
 Pouni

[Signature]
 Er. Ghulam Rasool
 Executive Engineer
 PMGSY Division
 REASI