


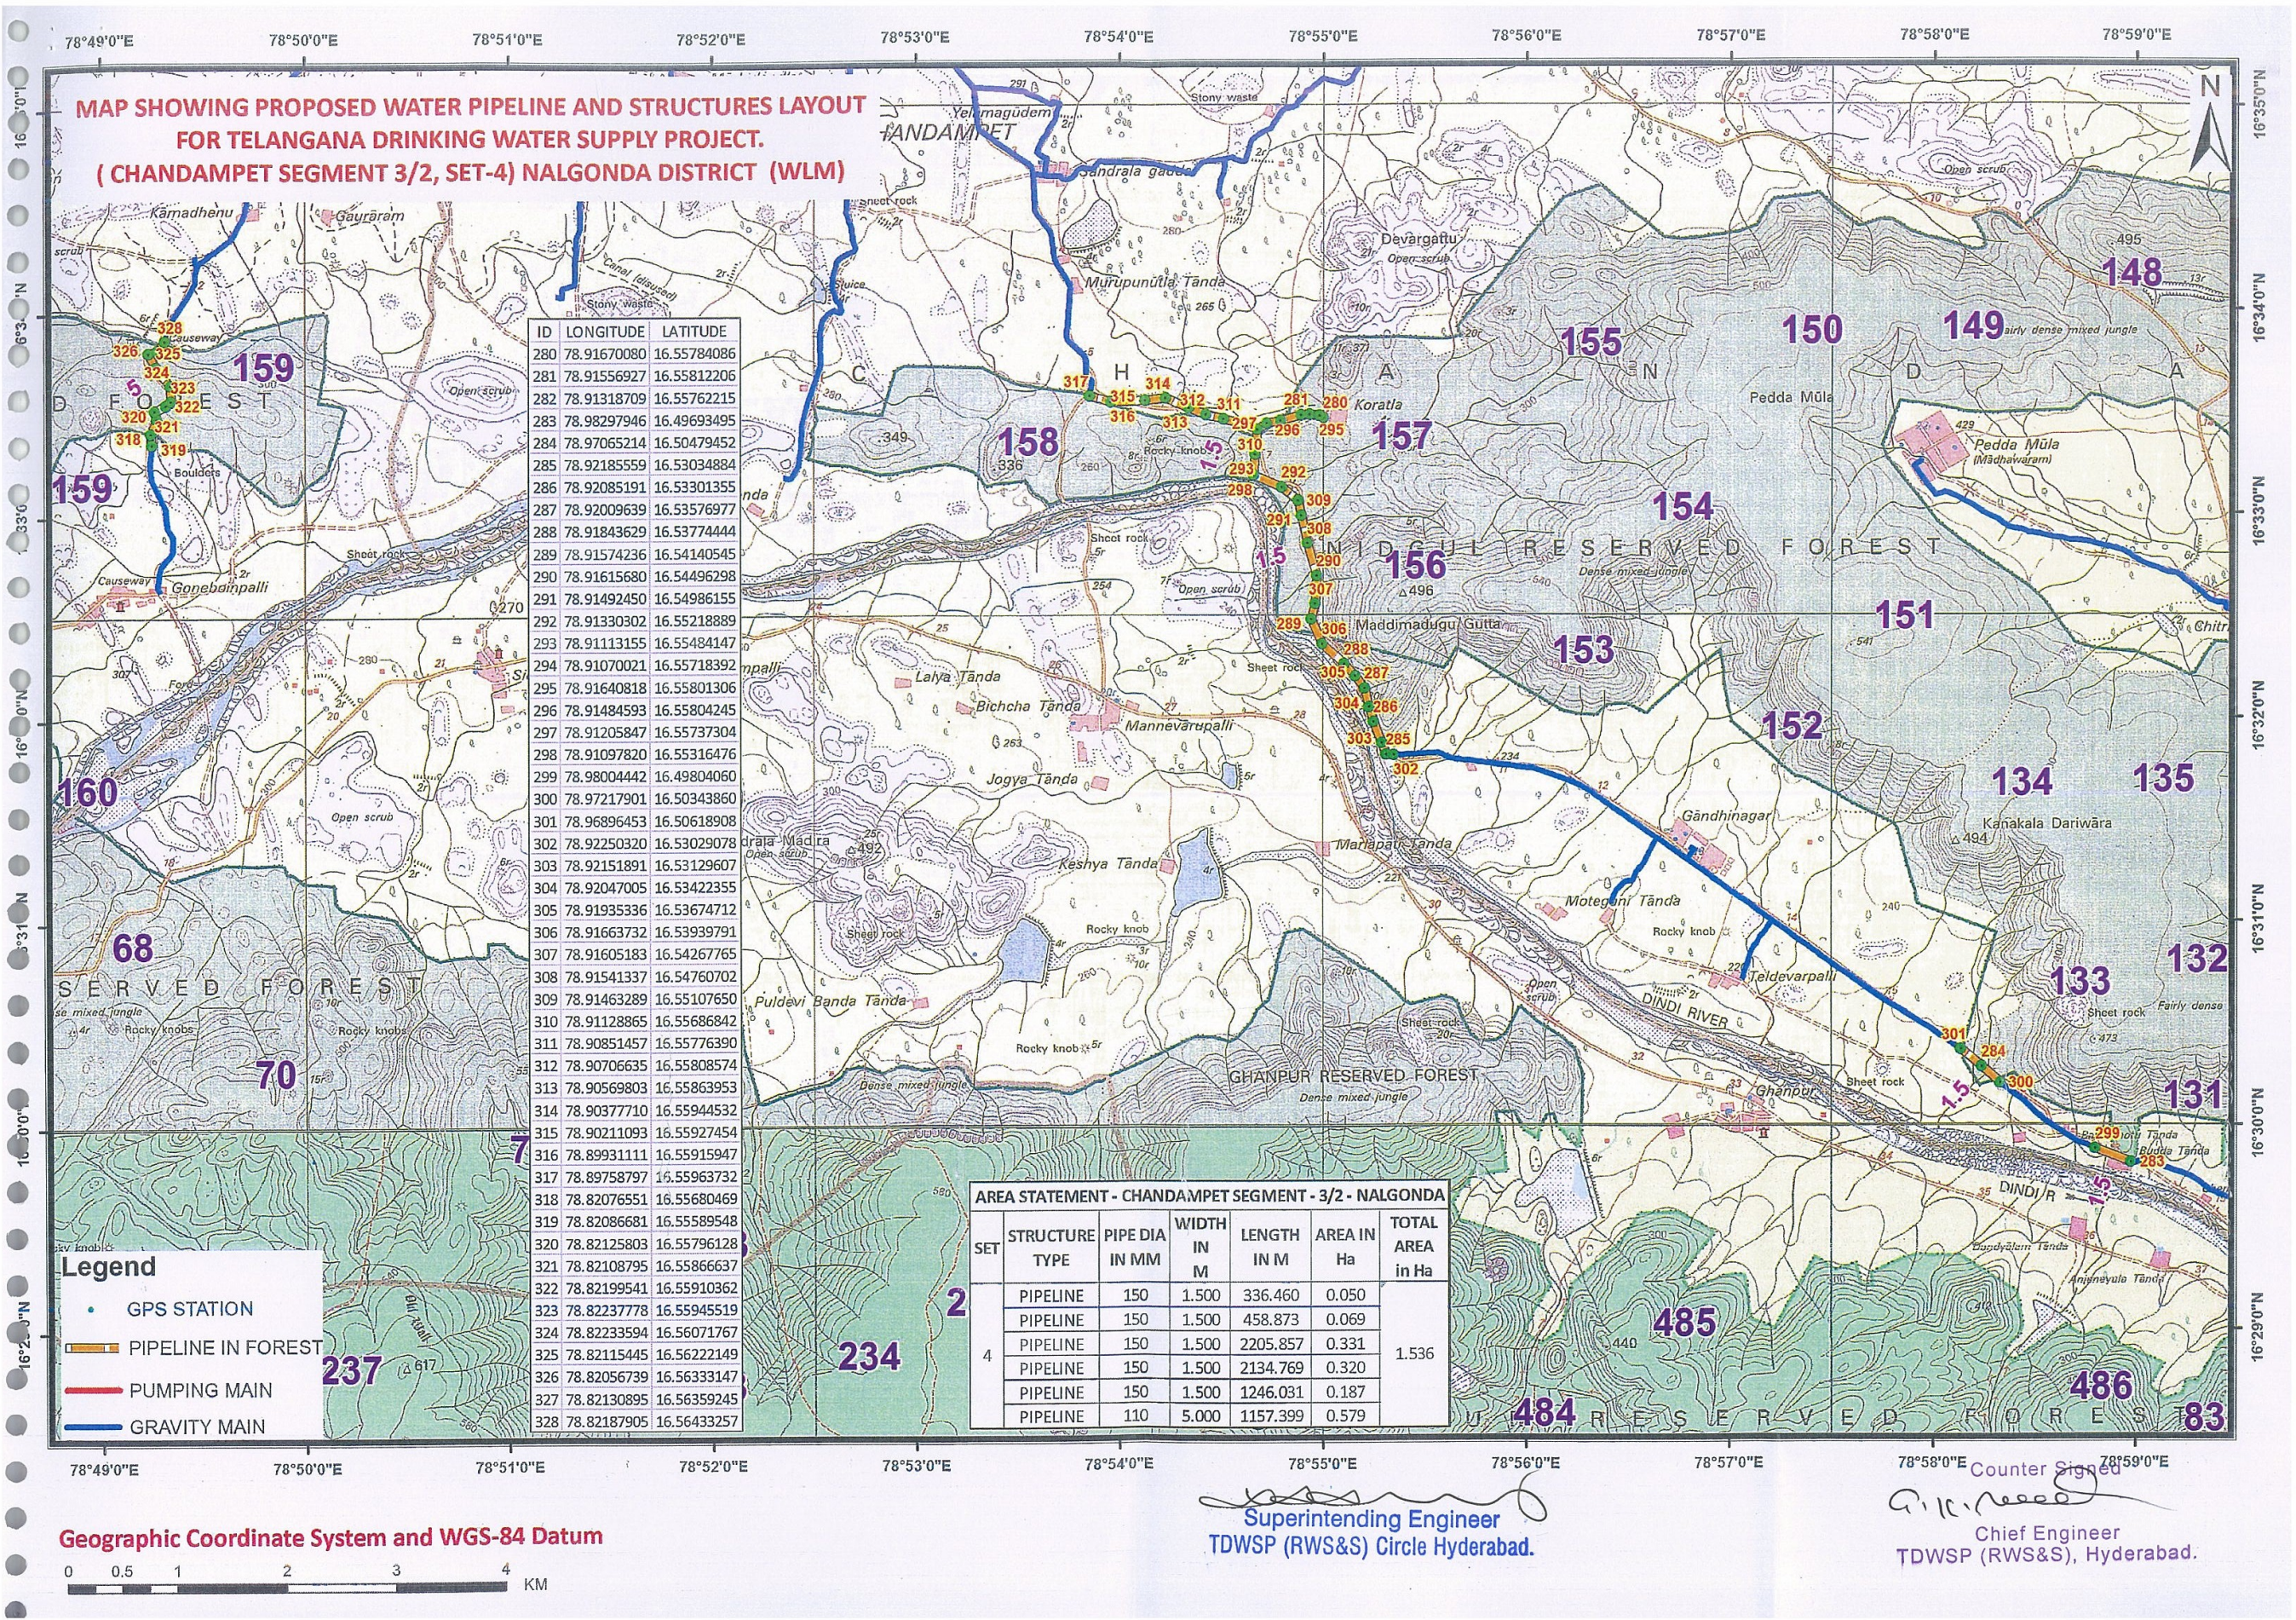

MAP SHOWING PROPOSED WATER PIPELINE AND STRUCTURES LAYOUT
FOR TELANGANA DRINKING WATER SUPPLY PROJECT.
(CHANDAMPET SEGMENT 3/2, SET-4) NALGONDA DISTRICT (WLM)

ID	LONGITUDE	LATITUDE
280	78.91670080	16.55784086
281	78.91556927	16.55812206
282	78.91318709	16.55762215
283	78.98297946	16.49693495
284	78.97065214	16.50479452
285	78.92185559	16.53034884
286	78.92085191	16.53301355
287	78.92009639	16.53576977
288	78.91843629	16.53774444
289	78.91574236	16.54140545
290	78.91615680	16.54496298
291	78.91492450	16.54986155
292	78.91330302	16.55218889
293	78.91113155	16.55484147
294	78.91070021	16.55718392
295	78.91640818	16.55801306
296	78.91484593	16.55804245
297	78.91205847	16.55737304
298	78.91097820	16.55316476
299	78.98004442	16.49804060
300	78.97217901	16.50343860
301	78.96896453	16.50618908
302	78.92250320	16.53029078
303	78.92151891	16.53129607
304	78.92047005	16.53422355
305	78.91935336	16.53674712
306	78.91663732	16.53939791
307	78.91605183	16.54267765
308	78.91541337	16.54760702
309	78.91463289	16.55107650
310	78.91128865	16.55686842
311	78.90851457	16.55776390
312	78.90706635	16.55808574
313	78.90569803	16.55863953
314	78.90377710	16.55944532
315	78.90211093	16.55927454
316	78.89931111	16.55915947
317	78.89758797	16.55963732
318	78.82076551	16.55680469
319	78.82086681	16.55589548
320	78.82125803	16.55796128
321	78.82108795	16.55866637
322	78.82199541	16.55910362
323	78.82237778	16.55945519
324	78.82233594	16.56071767
325	78.82115445	16.56222149
326	78.82056739	16.56333147
327	78.82130895	16.56359245
328	78.82187905	16.56433257

AREA STATEMENT - CHANDAMPET SEGMENT - 3/2 - NALGONDA						
SET	STRUCTURE TYPE	PIPE DIA IN MM	WIDTH IN M	LENGTH IN M	AREA IN Ha	TOTAL AREA in Ha
4	PIPELINE	150	1.500	336.460	0.050	1.536
	PIPELINE	150	1.500	458.873	0.069	
	PIPELINE	150	1.500	2205.857	0.331	
	PIPELINE	150	1.500	2134.769	0.320	
	PIPELINE	150	1.500	1246.031	0.187	
	PIPELINE	110	5.000	1157.399	0.579	

Legend

- GPS STATION
- PIPELINE IN FOREST
- PUMPING MAIN
- GRAVITY MAIN

Geographic Coordinate System and WGS-84 Datum



Superintending Engineer
TDWSP (RWS&S) Circle Hyderabad.

Counter Signed
Chief Engineer
TDWSP (RWS&S), Hyderabad.