


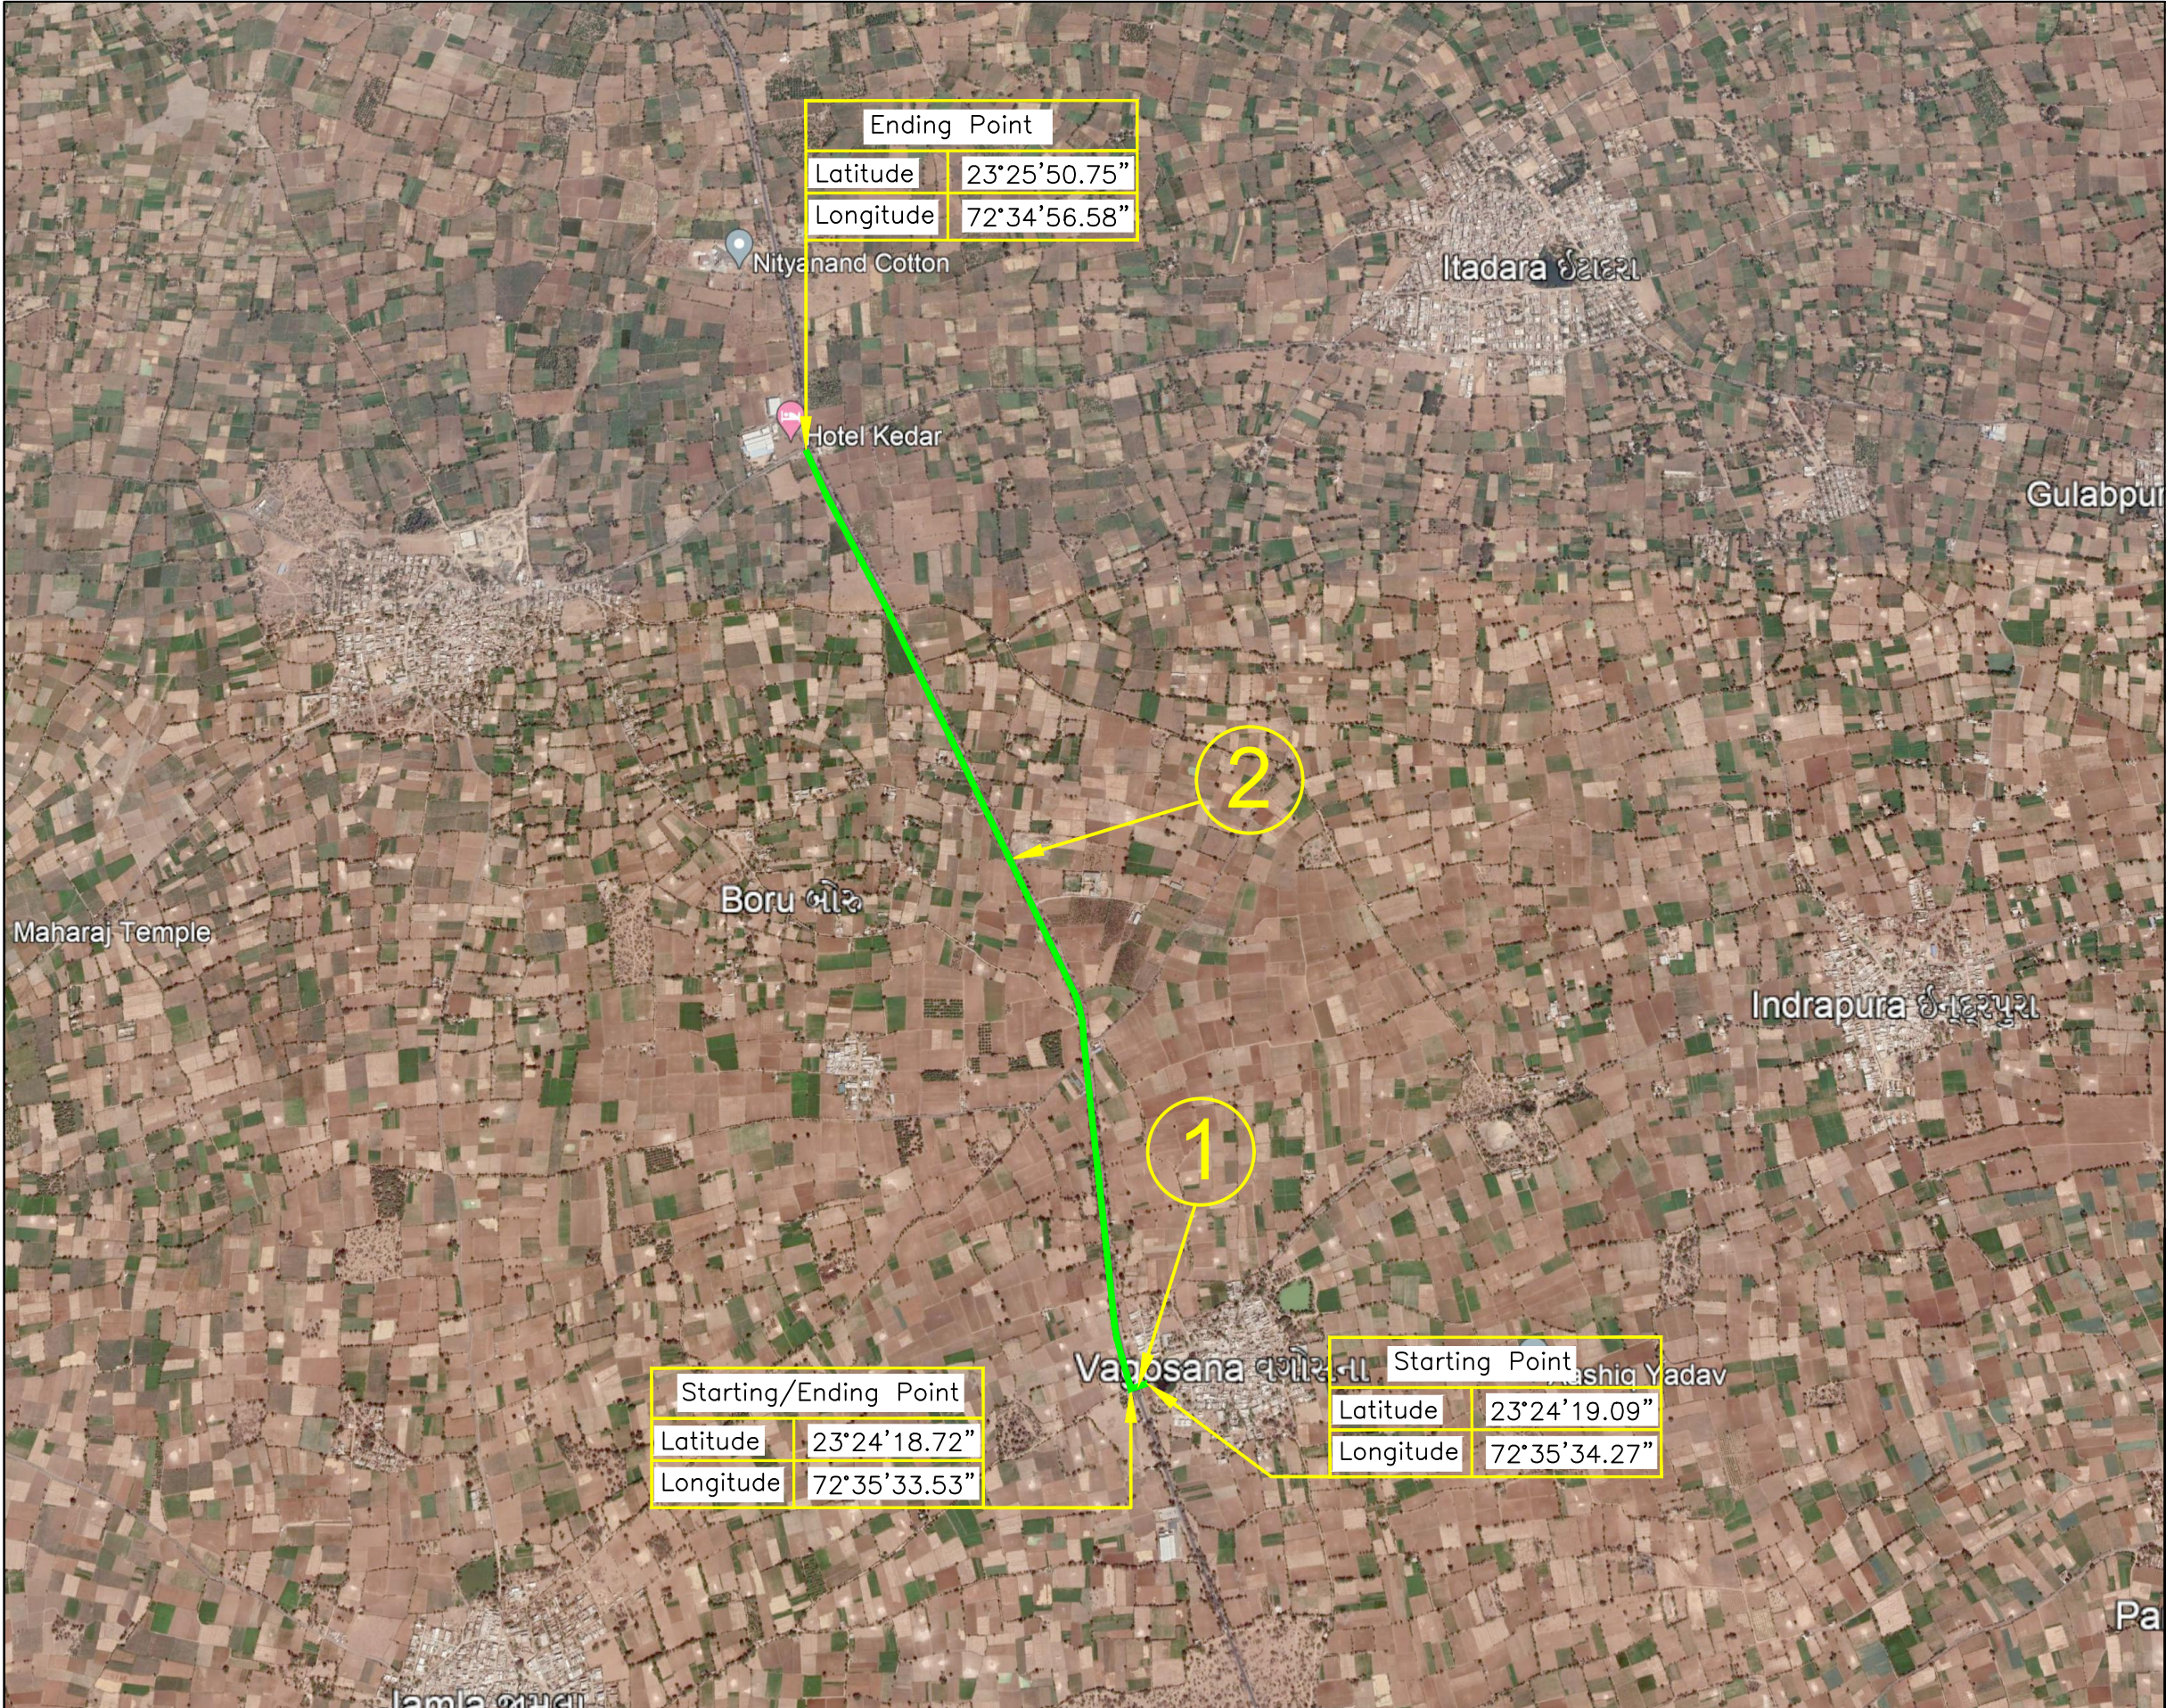

(1) Crossing Of SH-71 Gandhinagar-Bavla Gojariya Road @ch 249 To @ch 279, Width = 30M

Starting Point		Ending Point	
Latitude	23°24'19.09"	Latitude	23°24'18.72"
Longitude	72°35'34.27"	Longitude	72°35'33.53"

(2) Parallel To Sh-71 Gandhinagar-Bavla Gojariya Road @ch 279 To @ch 3342, Length = 3063M

Starting Point		Ending Point	
Latitude	23°24'18.72"	Latitude	23°25'50.75"
Longitude	72°35'33.53"	Longitude	72°34'56.58"

PROJECT : MDPE GAS PIPELINE CONNECTIVITY
VAGOSANA TO BORU, TALUKA MANSA, DIST.GANDHINAGAR

CLIENT : **SABARMATI GAS LTD.**
SECTOR-21, GANDHINAGAR

CONSULTANTS : **Multi Mantech International Pvt. Ltd.**
M-SQUARE, MILLENIUM PLAZA, JUDGES BUNGALOWS ROAD,
VASTRAPUR, AHMEDABAD-380 015, INDIA.
PH. : 91-79-26750515, 26750516, 26750517. FAX : 91-79-26764099
E-mail : info@mmipl.in

TITLE : **GEO MAP**

DRAWN BY : VASANT	EXAMINED BY : D.H.JOSHI	REV. 0
SURVEY BY : HARGOVIND	PROJ. CODE	DRG. NO.
CHECKED BY : JIGAR	SGL/215.1.76	MM/SGL/IVPL/GEO
SCALE = 1 : 50		
DATE : 03/05/2022		