





No. F43A11
Scale 1:50,000

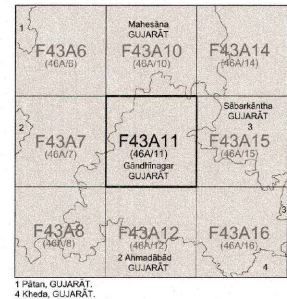

भारतीय सर्वेक्षण विभाग
SURVEY OF INDIA
1st Edition 2011. Price: Rs. 70/-

CONVENTIONAL SYMBOLS

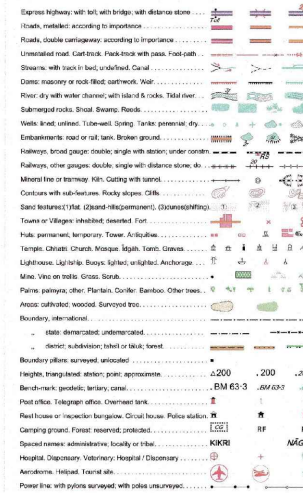

REFERENCES

APR National Highway No. 8
W.P. WESTERN RAILWAY Main line (Mumbai - Gandhinagar)

NOTES

Highways and contours are in metres.
Contours are approximate.
A metric height of 100 represents the approximate height, in metres, between the top and bottom of a steep slope.
The horizontal height and contour in this sheet have not been adjusted to the height of the upland level but are based on the height of the sea level.
Contours are generally shown along contour lines and field notes.
Contours in this sheet are generally indicated in dry season.

COMPILED INDEX

A. Surveyed during 1957-58. Updated for major details during 2008-09.



Projection - UTM Datum - WGS 84

Magnetic Variation from True North about 1° West in 2005.

(Decreasing by about 1" annually)

Scale 1:50,000

CONTOUR INTERVAL 20 METRES

For further details about this map please contact

Director

Geomatics, Design & GIS Geo-Spatial Data Centre


Survey of India, Sector 10(A)

Gandhinagar.

WEBSITE - www.surveyofindia.gov.in

Reproduction in whole or part by any means is prohibited without the written permission of Survey of India, the National Mapping Agency.

GOVERNMENT OF INDIA COPYRIGHT 2011.

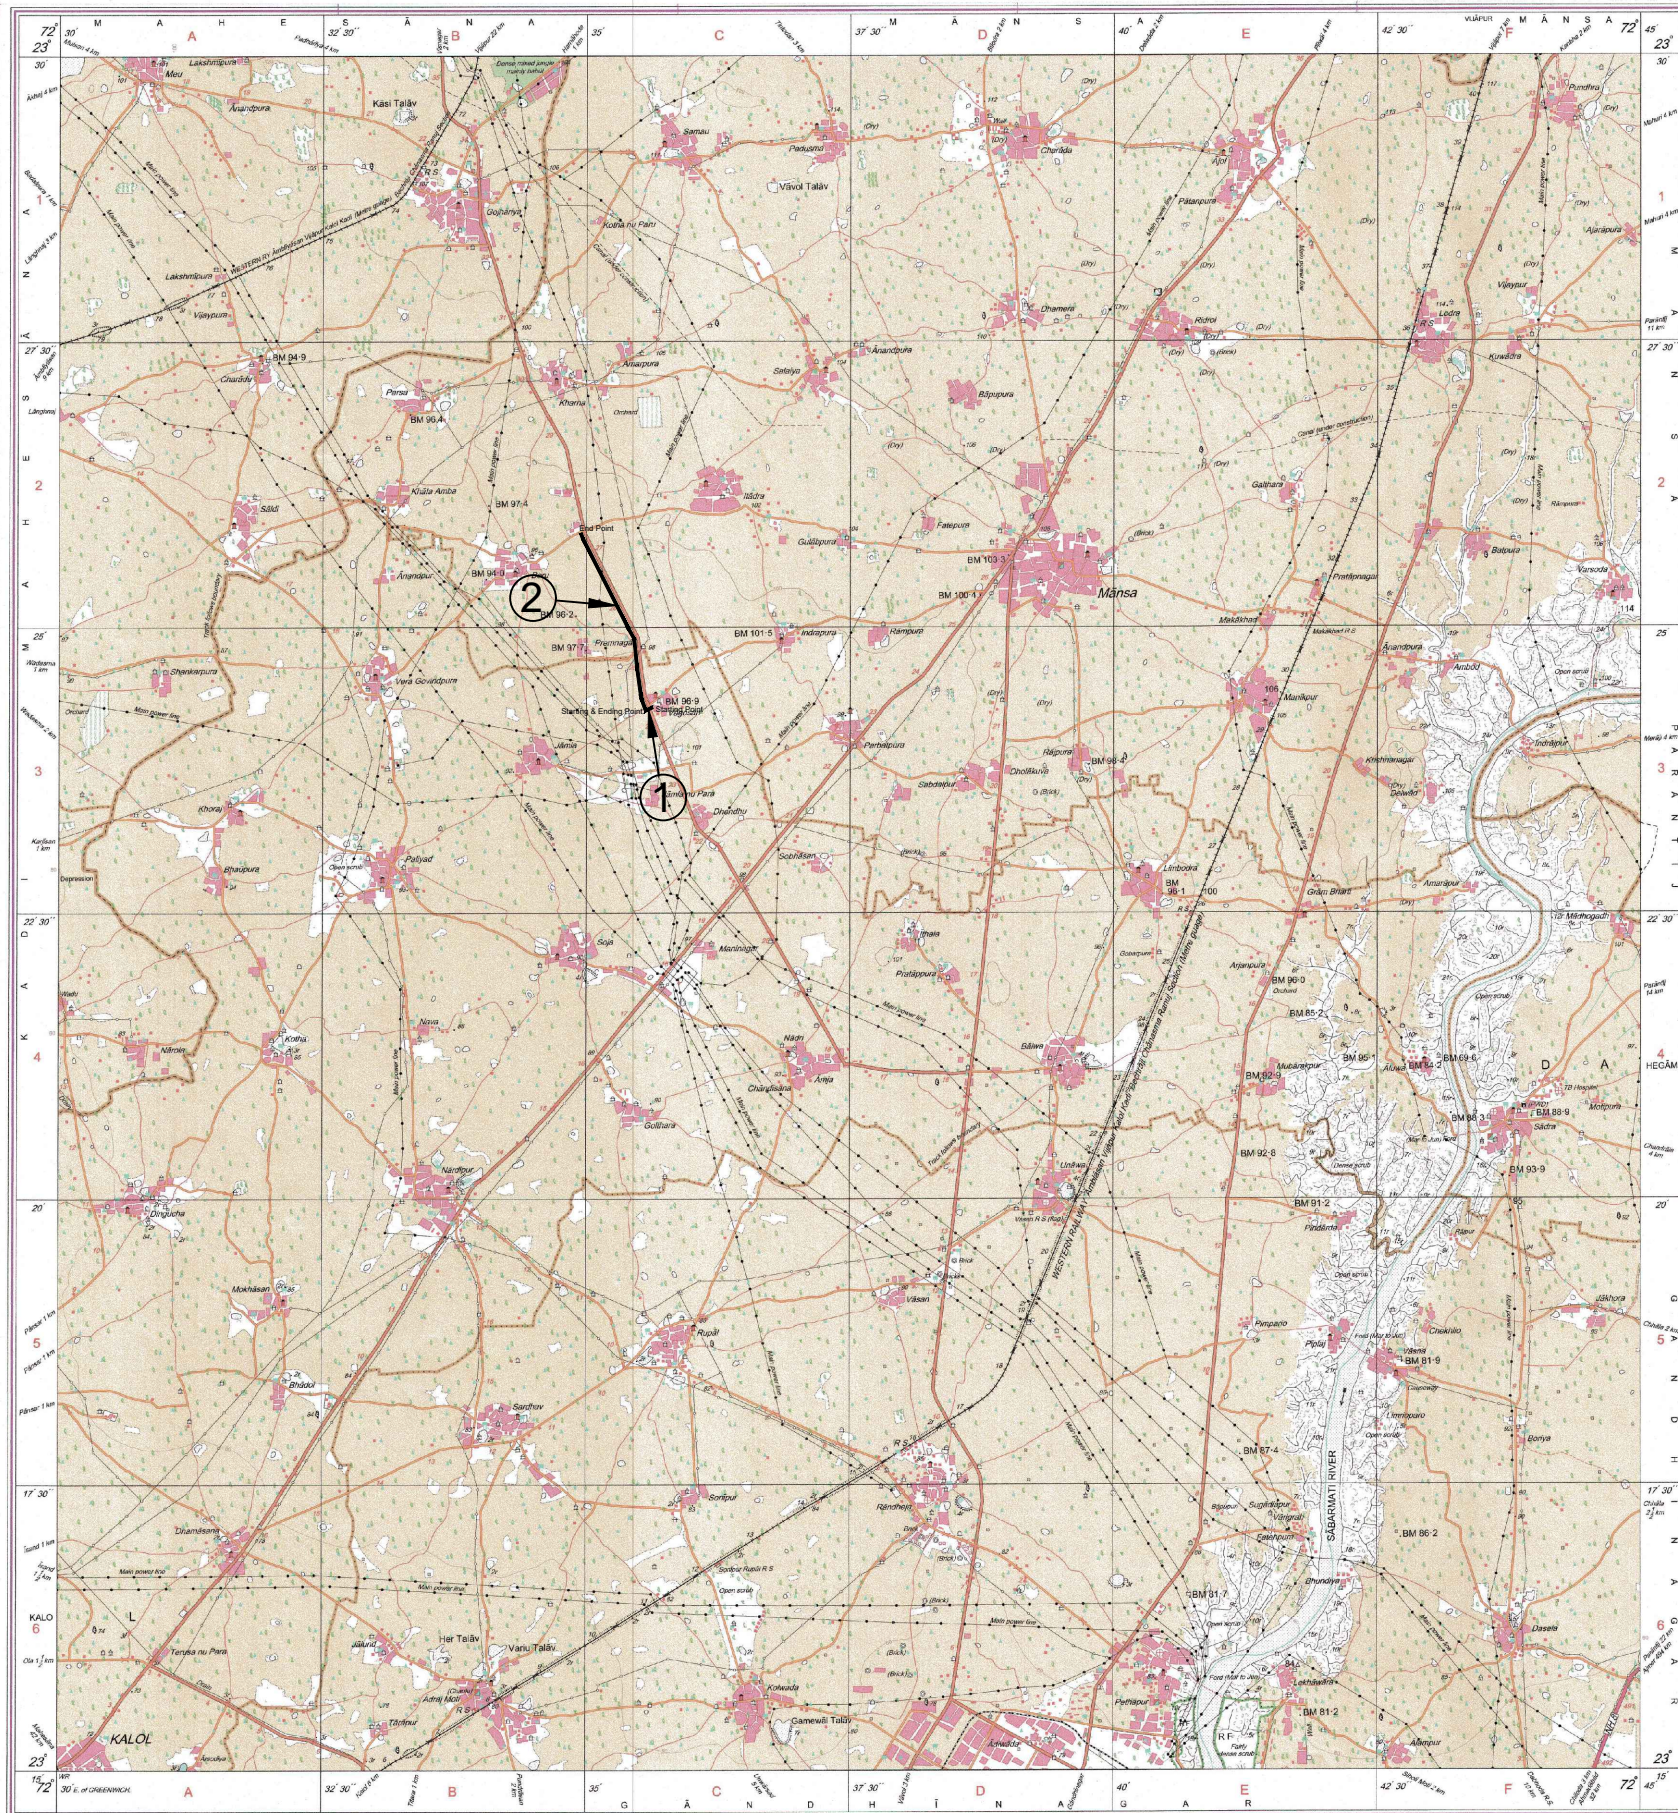

(1) Crossing Of SH-71 Gandhinagar-Bavla Gojariya Road @ch 249 To @ch 279, Width = 30M

Starting Point		Ending Point	
Latitude	23°24'19.09"	Latitude	23°24'18.72"
Longitude	72°35'34.27"	Longitude	72°35'33.53"

(2) Parallel To Sh-71 Gandhinagar-Bavla Gojariya Road @ch 279 To @ch 3342, Length = 3063M

Starting Point		Ending Point	
Latitude	23°24'18.72"	Latitude	23°25'50.75"
Longitude	72°35'33.53"	Longitude	72°34'56.58"

-: LEGEND :-

90MM DIA SGL MDPE PIPELINE

PROJECT :
MDPE GAS PIPELINE CONNECTIVITY
VAGOSANA TO BORU, TALUKA MANSa, DIST.GANDHINAGAR

CLIENT :
 **SABARMATI GAS LTD.**
SECTOR-21, GANDHINAGAR

TITLE :
TOPO SHEET

DRAWN BY : VASANT	EXAMINED BY : D.H.JOSHI	REV.
SURVEY BY : HARGOVIND		0
CHECKED BY : JIGAR	PROJ. CODE	DRG. NO.
SCALE = 1 : 50	SGL/215.1.76	MM/SGL/IVPL/TOPO
DATE : 03/05/2022		