


PROPOSED ROAD FROM CHISDA
AKHARMAL TO MURDULPADA & KHOKHARPADA

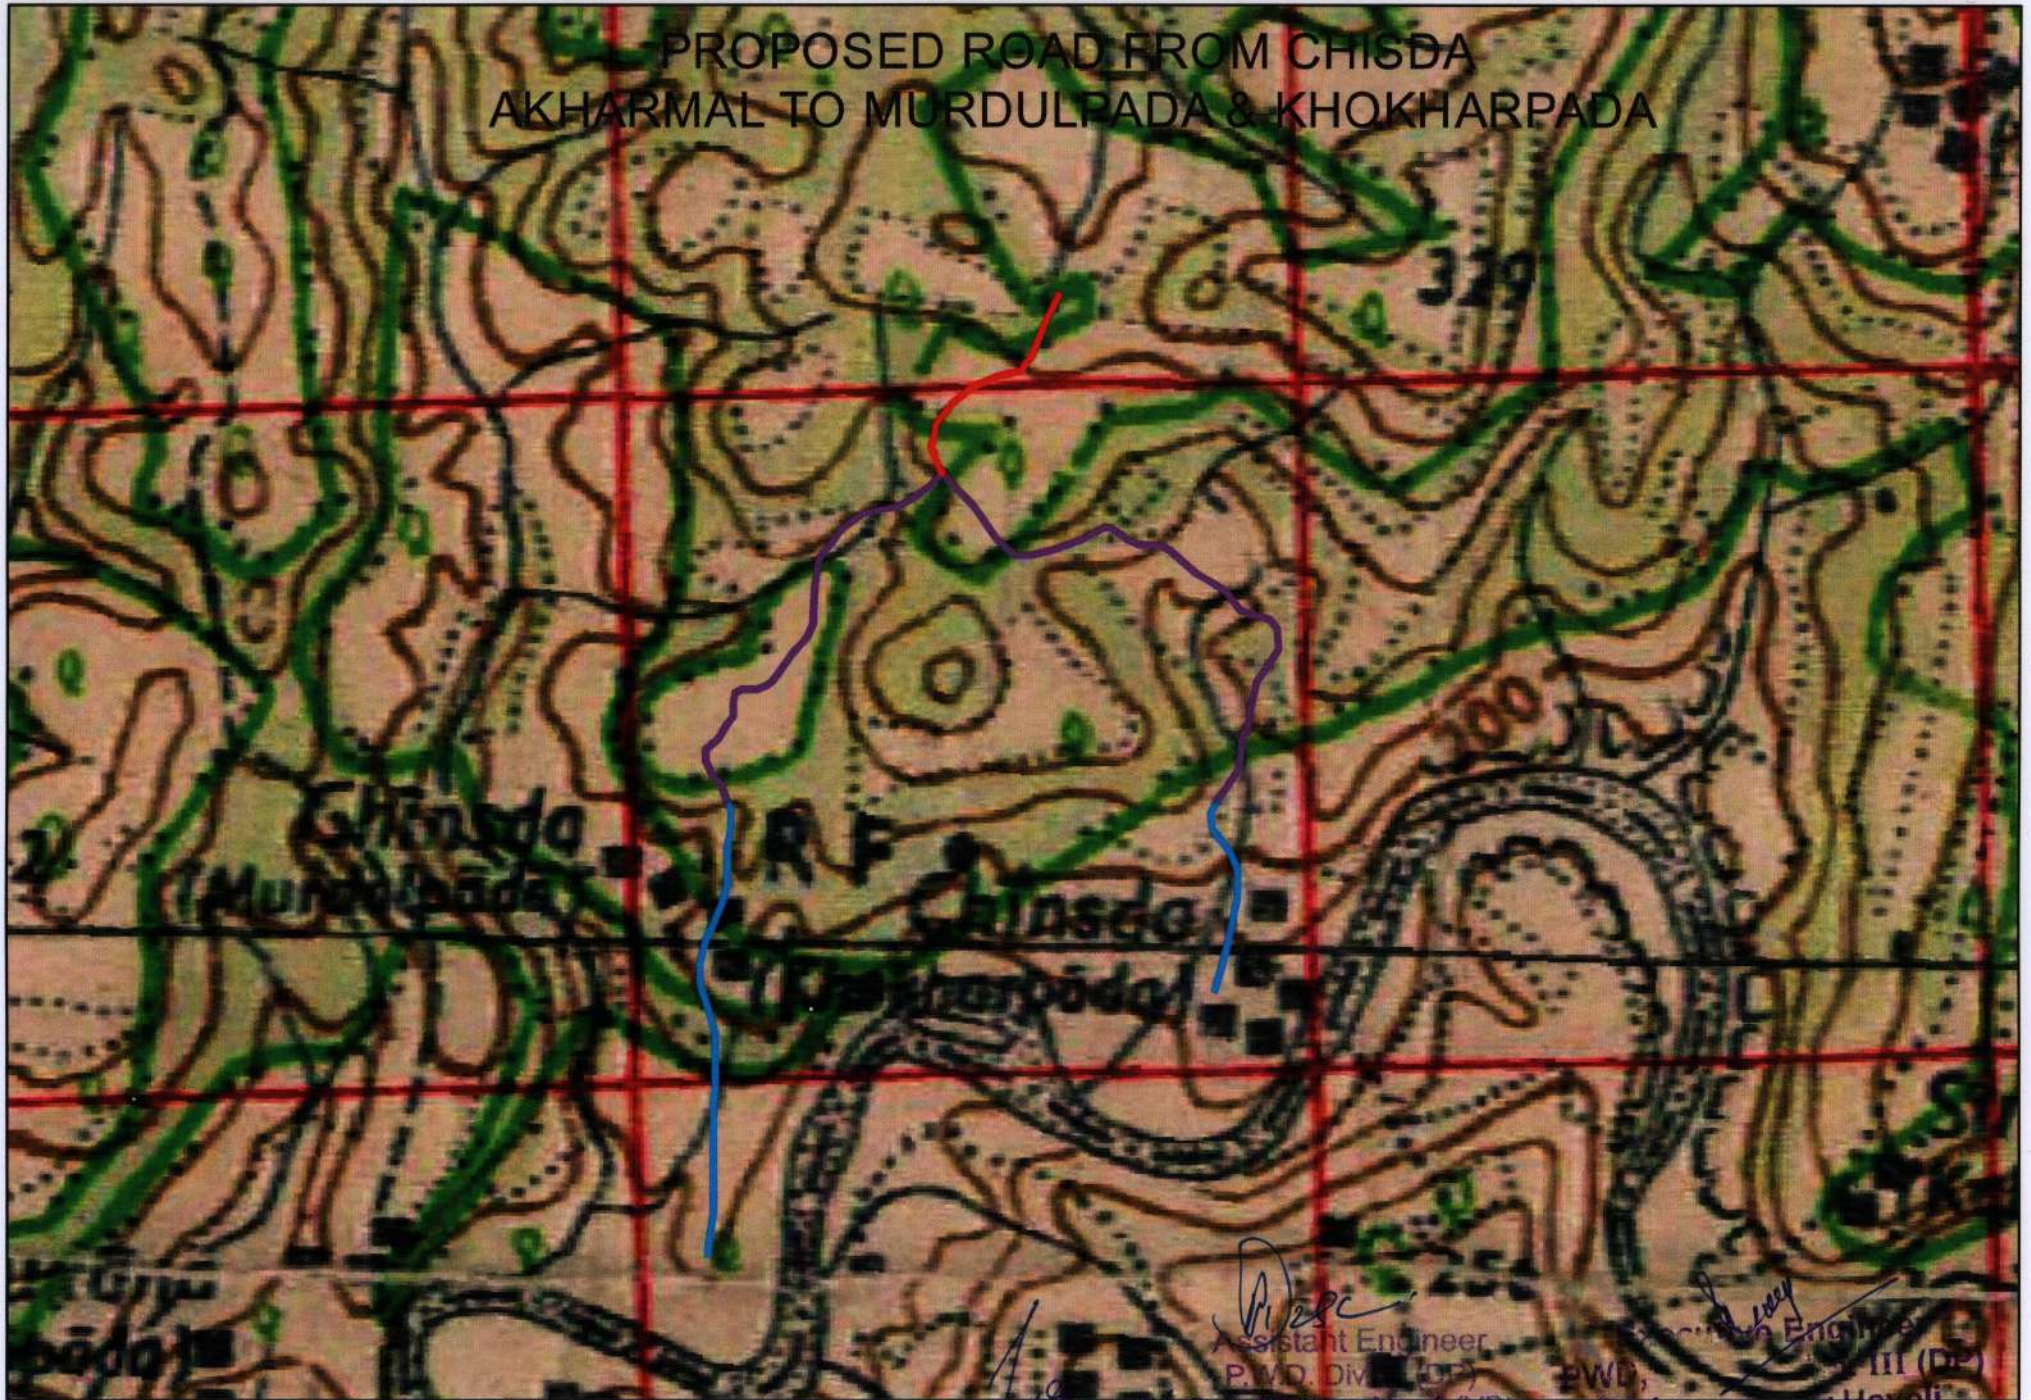

[Signature]
Junior Engineer

[Signature]
Assistant Engineer
P.W.D. DIV. (DP)
Sub. Division No.-I (VP)
SILVASSA.

[Signature]
Assistant Engineer
P.W.D. DIV. (DP)
Sub. Division No.-I (VP)
Dadra & Nagar Haveli,
SILVASSA