


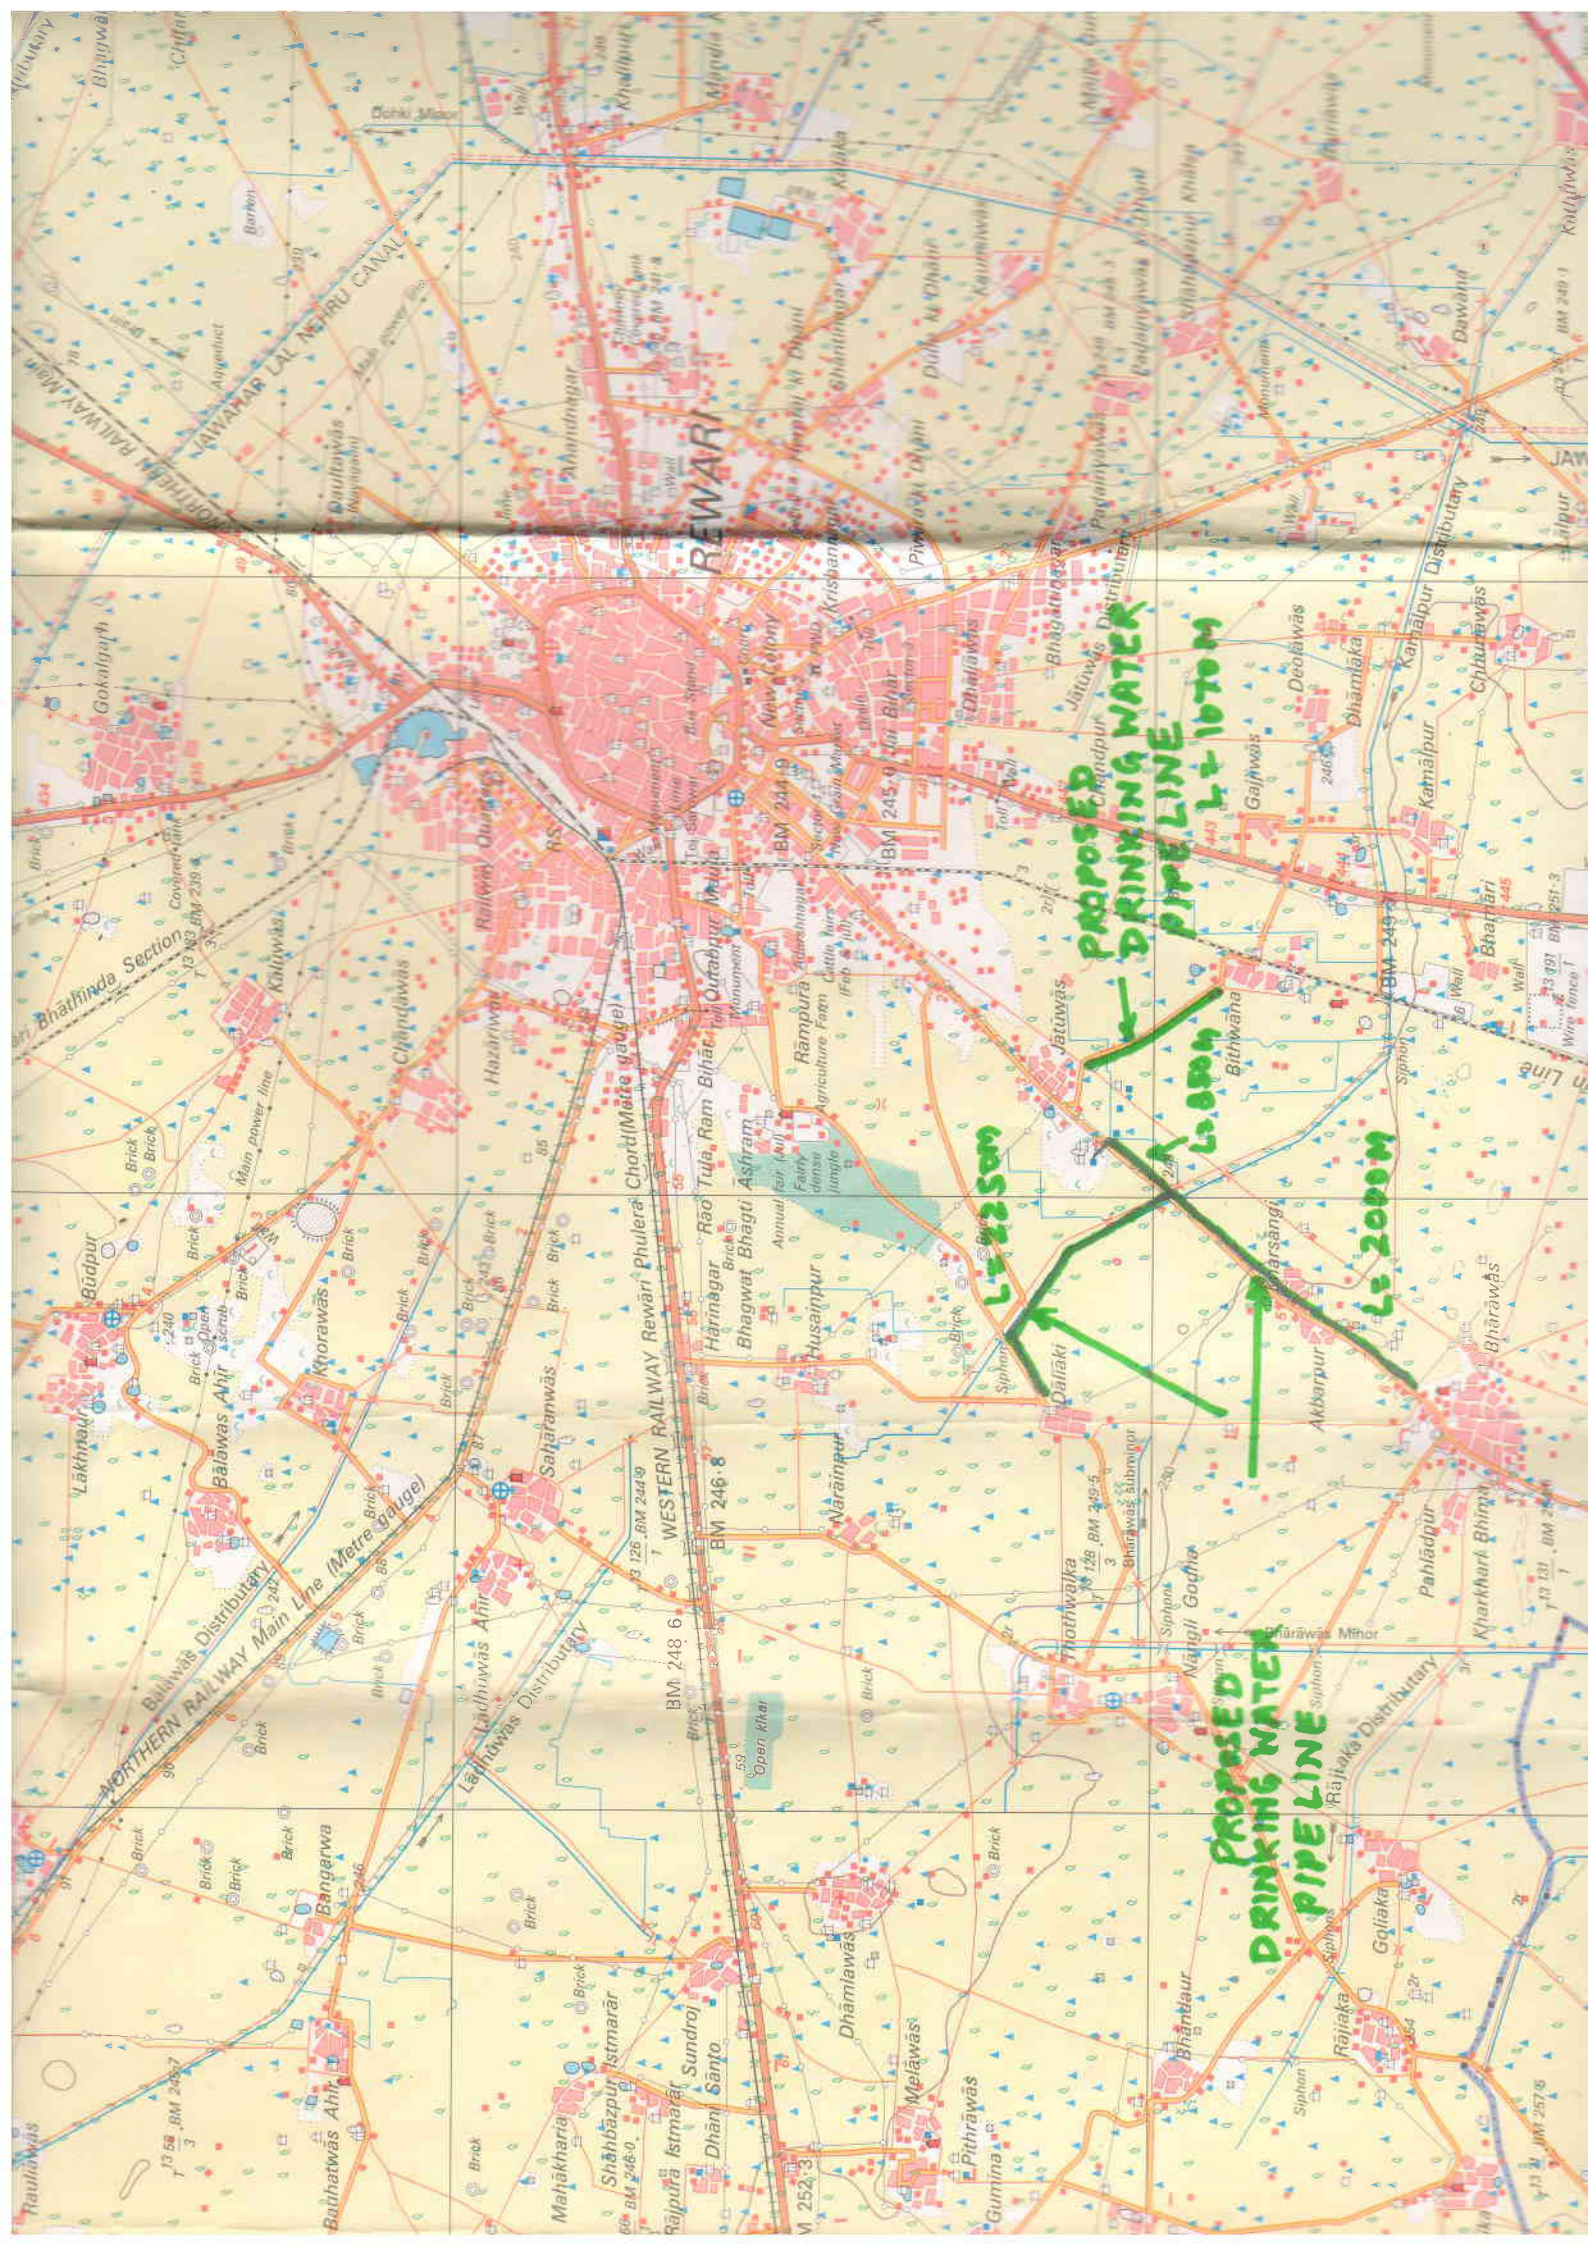

REWARI

PROPOSED
DRINKING WATER
PIPELINE
L=167m

L=225m

PROPOSED
DRINKING WATER
PIPELINE
L=200m

L=185m

