


Toposheet Representing CA Site (0.2 Hect.) For The
C/O Car Parking Opposite HPSEB Substation Kalibari in ward no-2



INDEX

Proposed CA Site (0.200 Hect.)

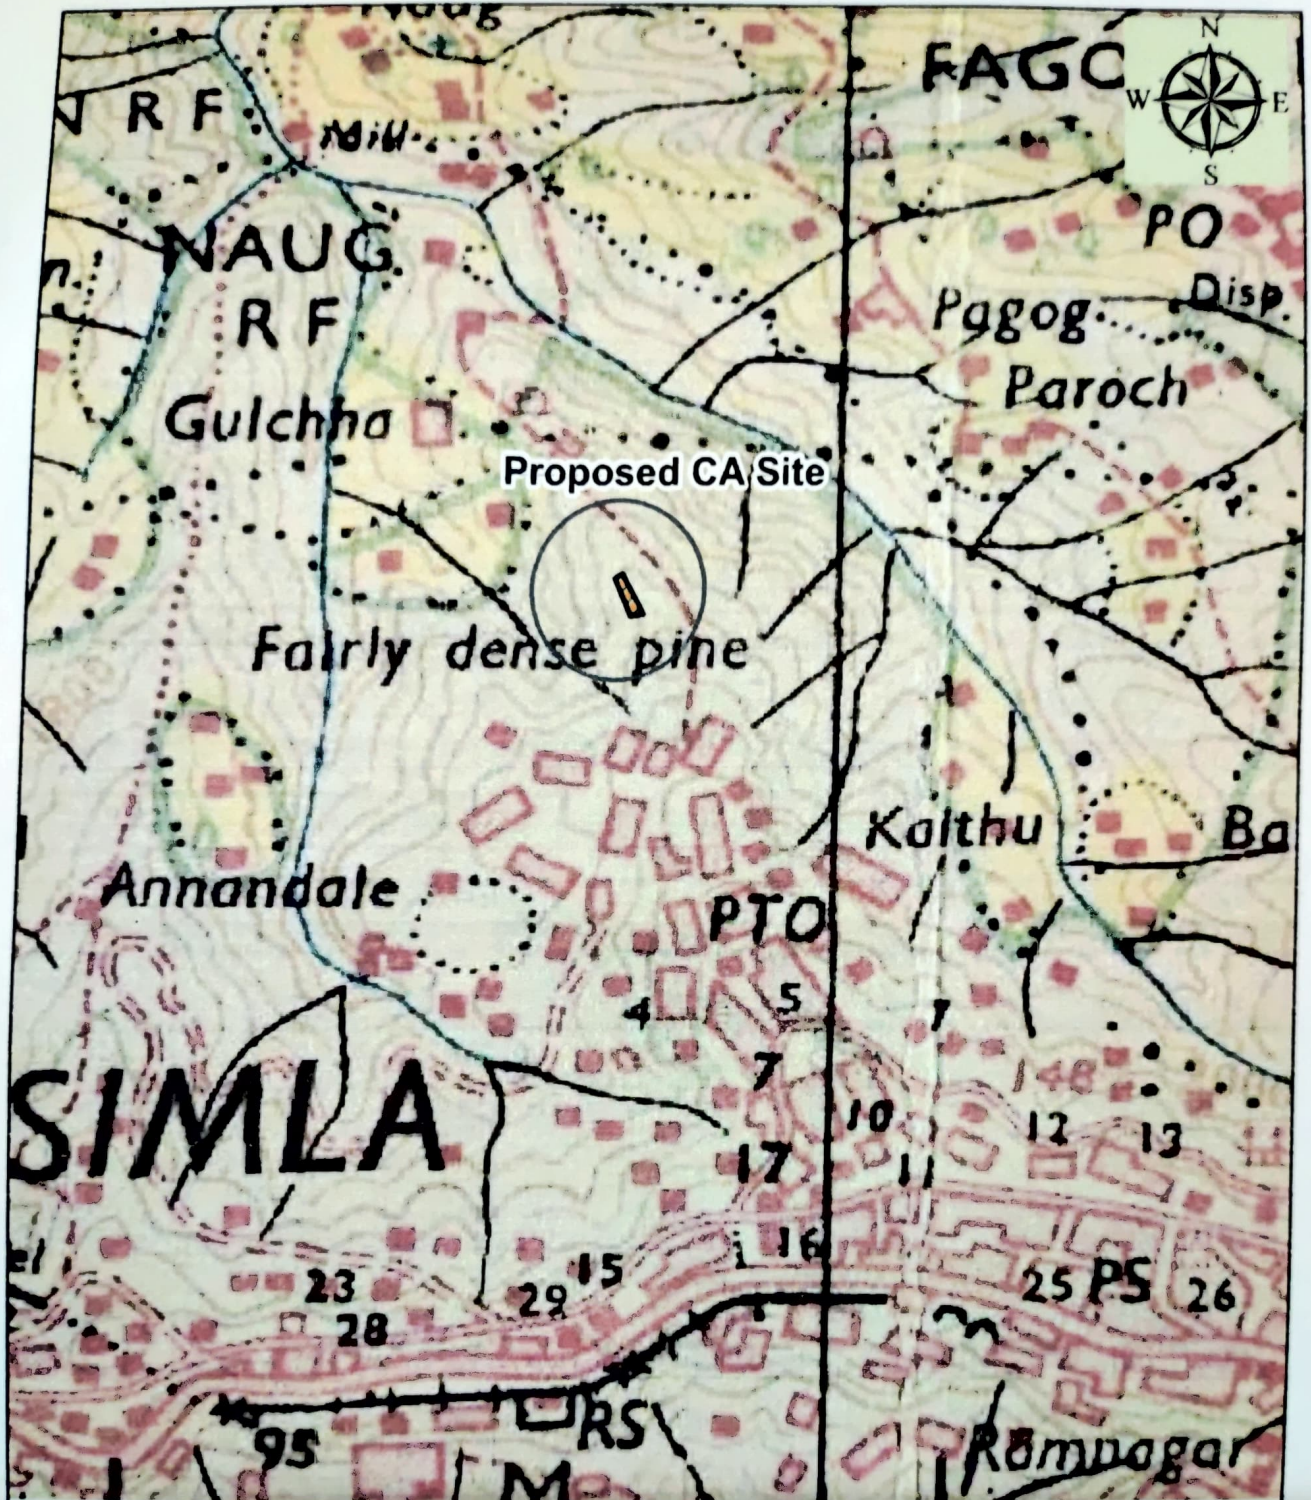

TopoSheet 53E/4

Scale 1:50000

Divisional Forest Officer
Shimla Forest Division (Urban)
Shimla-2