


ROUTE MAP FOR THE ERECTION OF 400 KV DC LINE ON DC TOWERS WITH HTLS CONDUCTOR FROM THE PROPOSED PARALI 400/230 KV SS UP TO LOC.NO:56 (HILLY TERRAIN,NELLITHURAI RESERVED FOREST REACH) BY UTILIZING THE EXISTING 230 KV TRANSMISSION CORRIDOR (SINCE 1965) FROM KUNDAD PH III TO KARAMADAI 400/230 KV SS.

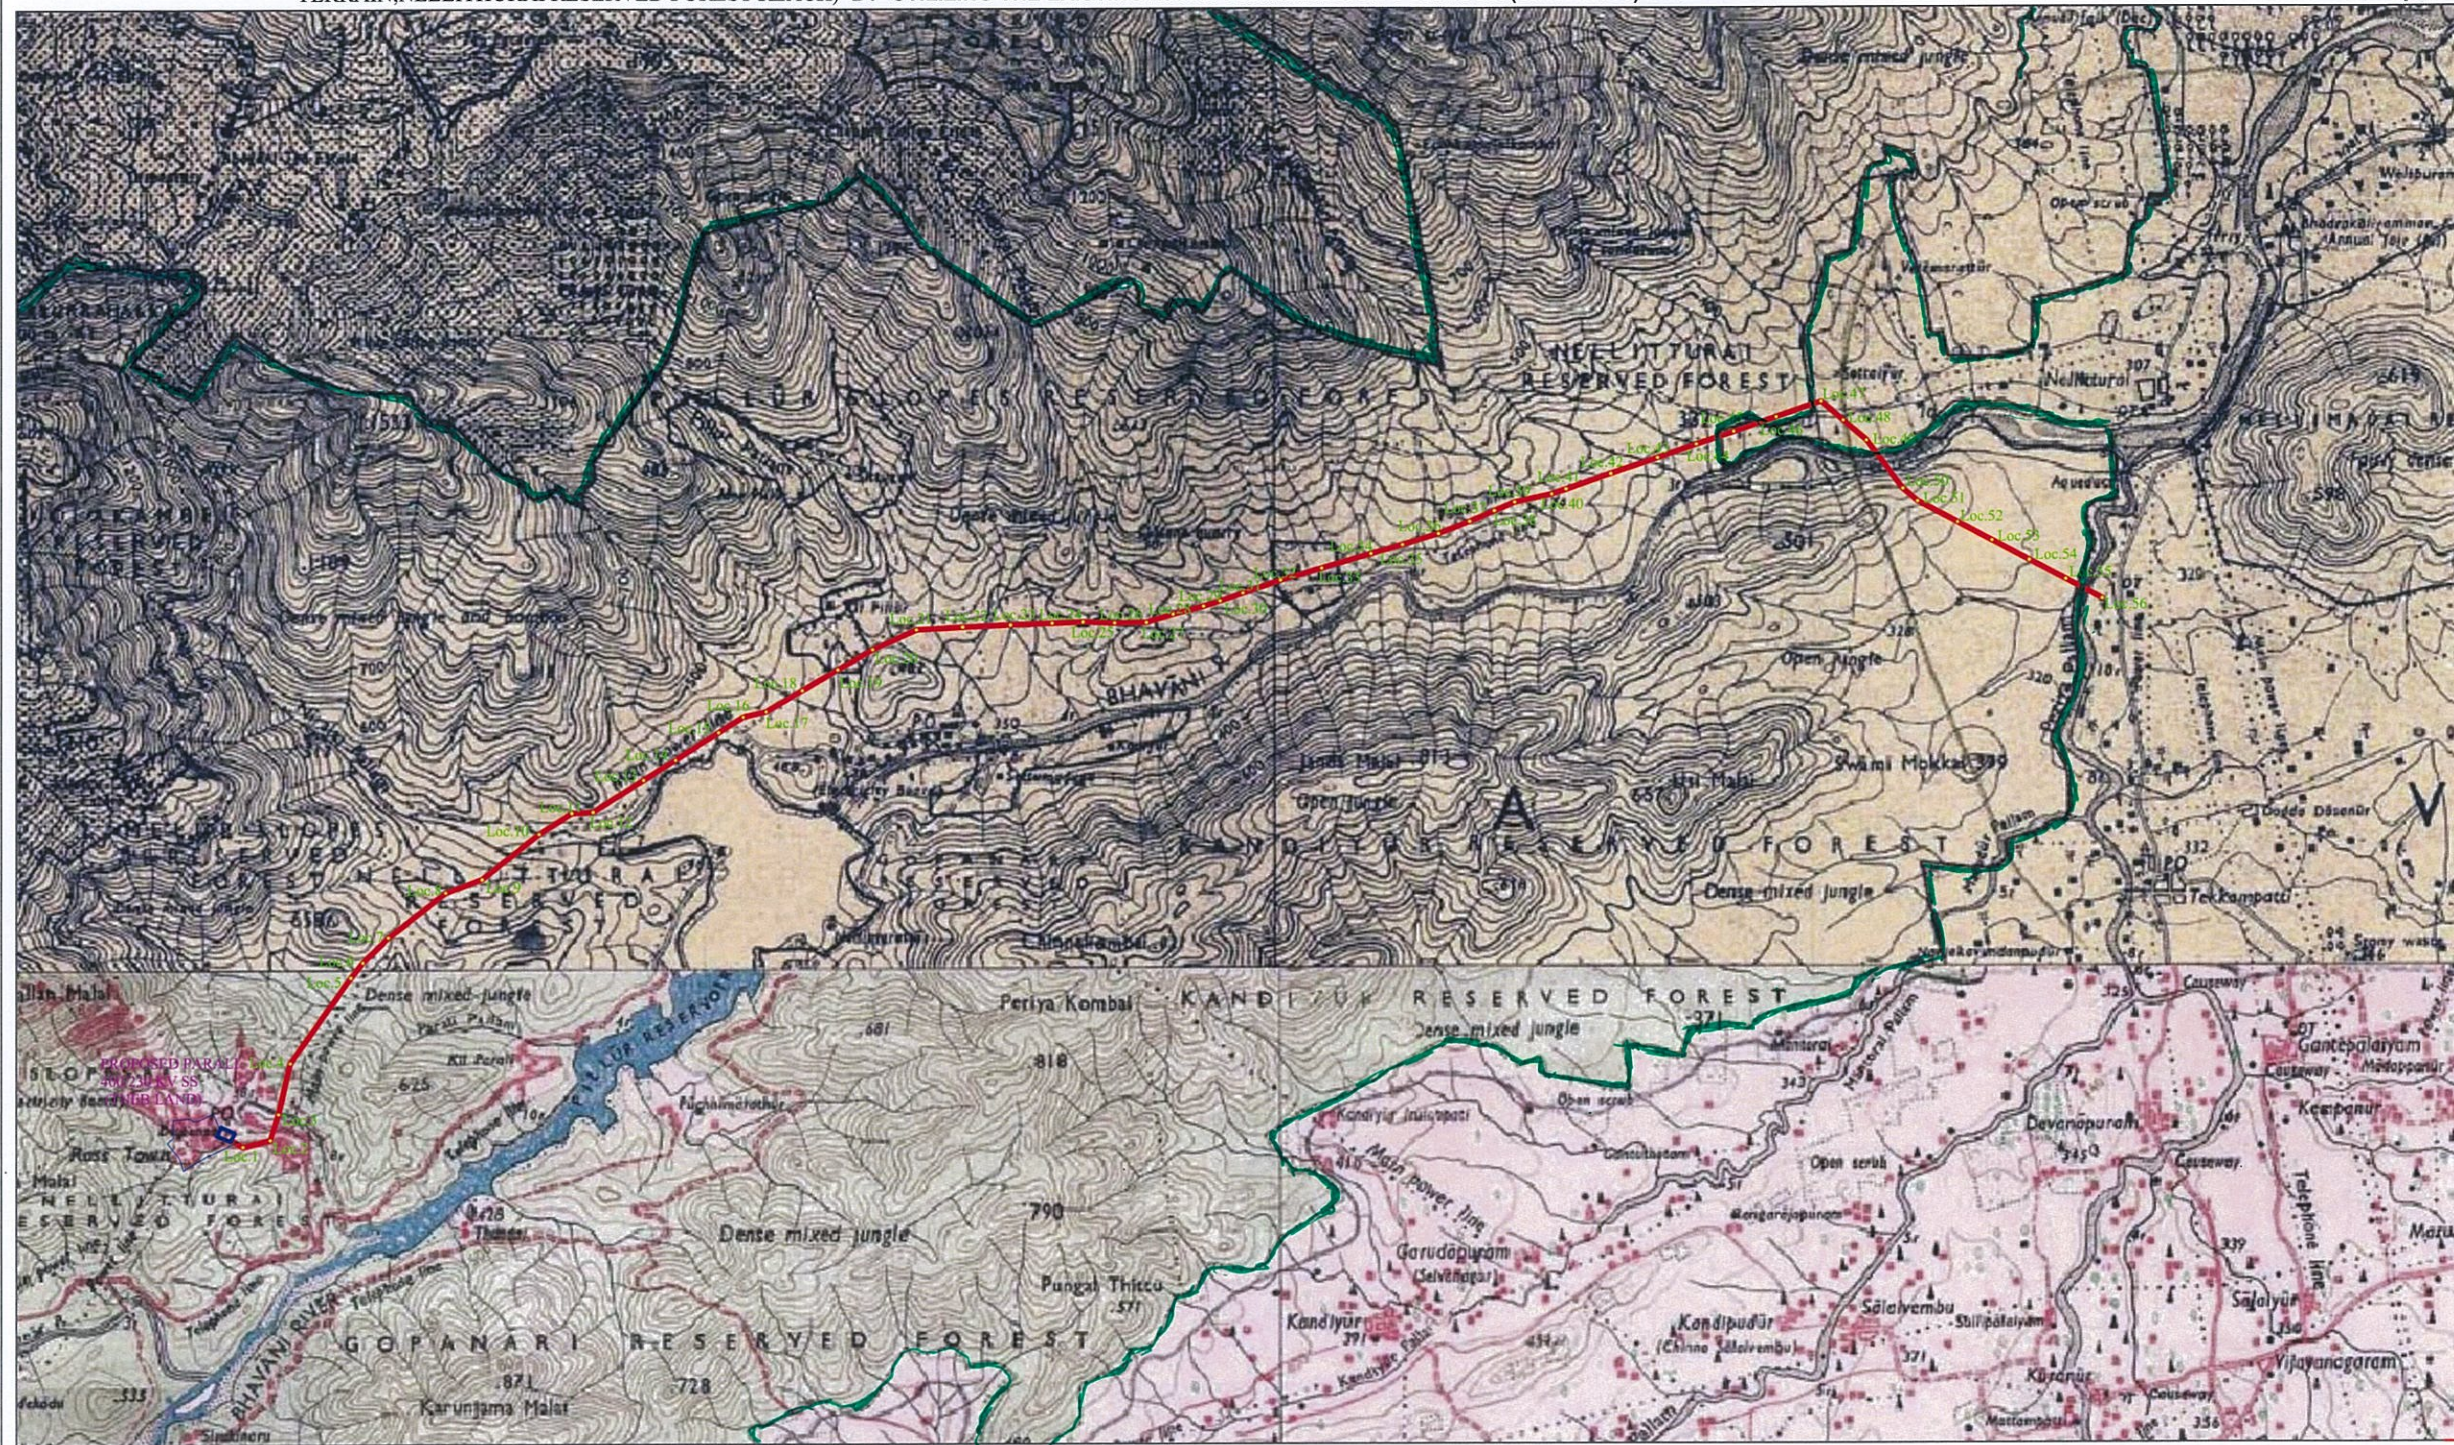

Source		Legend		X,Y CO-ORDINATES FOR TOWER LOCATIONS (Projection UTM Datum: WGS 84)																														 TAMILNADU TRANSMISSION CORPORATION LIMITED	
1.GPS Co-ordinate 2.Toposheets		 Angle point  Proposed route  Village road  Reserved forest Boundary  River/Canal	S.No	Loc.No	Zone	Easting	Northing	S.No	Loc.No	Zone	Easting	Northing	S.No	Loc.No	Zone	Easting	Northing	S.No	Loc.No	Zone	Easting	Northing	S.No	Loc.No	Zone	Easting	Northing	S.No	Loc.No	Zone	Easting	Northing			
Scale	Date		1	Loc.No.1	43 P	0693232	1243274	11	Loc.No.11	43 P	0695407	1245478	21	Loc.No.21	43 P	0697691	1246692	31	Loc.No.31	43 P	0699846	1246931	41	Loc.No.41	43 P	0701982	1247614	51	Loc.No.51	43 P	0704307	1247530			
1:50,000	7/06/2019		2	Loc.No.2	43 P	0693412	1243317	12	Loc.No.12	43 P	0695548	1245485	22	Loc.No.22	43 P	0697995	1246710	32	Loc.No.32	43 P	0700095	1247017	42	Loc.No.42	43 P	0702276	1247716	52	Loc.No.52	43 P	0704570	1247391			
			3	Loc.No.3	43 P	0693466	1243489	13	Loc.No.13	43 P	0695584	1245697	23	Loc.No.23	43 P	0698310	1246723	33	Loc.No.33	43 P	0700367	1247095	43	Loc.No.43	43 P	0702584	1247821	53	Loc.No.53	43 P	0704799	1247270			
			4	Loc.No.4	43 P	0693542	1243826	14	Loc.No.14	43 P	0696095	1245831	24	Loc.No.24	43 P	0698585	1246735	34	Loc.No.34	43 P	0700693	1247189	44	Loc.No.44	43 P	0702841	1247909	54	Loc.No.54	43 P	0705046	1247139			
PREPARED BY:		Er. S.R.RAMESH DCE, 24,JAAGAWAR STREET, NEW FAIRLANDS, SALEM-16 Cell : 9894608569	5	Loc.No.5	43 P	0693943	1244392	15	Loc.No.15	43 P	0696381	1246012	25	Loc.No.25	43 P	0698789	1246743	35	Loc.No.35	43 P	0700903	1247249	45	Loc.No.45	43 P	0703089	1247993	55	Loc.No.55	43 P	0705287	1247012			
			6	Loc.No.6	43 P	0694022	1244491	16	Loc.No.16	43 P	0696544	1246115	26	Loc.No.26	43 P	0698997	1246735	36	Loc.No.36	43 P	0701139	1247321	46	Loc.No.46	43 P	0703369	1248090	56	Loc.No.56	43 P	0705529	1245884			
			7	Loc.No.7	43 P	0694192	1244656	17	Loc.No.17	43 P	0696696	1246150	27	Loc.No.27	43 P	0699207	1246738	37	Loc.No.37	43 P	0701346	1247402	47	Loc.No.47	43 P	0703665	1248193								
			8	Loc.No.8	43 P	0694571	1244952	18	Loc.No.18	43 P	0696935	1246290	28	Loc.No.28	43 P	0699384	1246792	38	Loc.No.38	43 P	0701509	1247472	48	Loc.No.48	43 P	0703813	1248066								
			9	Loc.No.9	43 P	0694813	1245040	19	Loc.No.19	43 P	0697171	1246427	29	Loc.No.29	43 P	0699586	1246844	39	Loc.No.39	43 P	0701643	1247529	49	Loc.No.49	43 P	0703967	1247934								
			10	Loc.No.10	43 P	0695189	1245340	20	Loc.No.20	43 P	0697401	1246561	30	Loc.No.30	43 P	0699696	1246879	40	Loc.No.40	43 P	0701886	1247581	50	Loc.No.50	43 P	0704209	1247614								

P. C. Eswar
Executive Engineer
Transmission Line Construction
TRANTRANSCO
Mettupalayam

B. B. Srinivas
SUPERINTENDING ENGINEER
General Construction Circle
TANTRANSCO
Tatabad / Coimbatore - 12.