
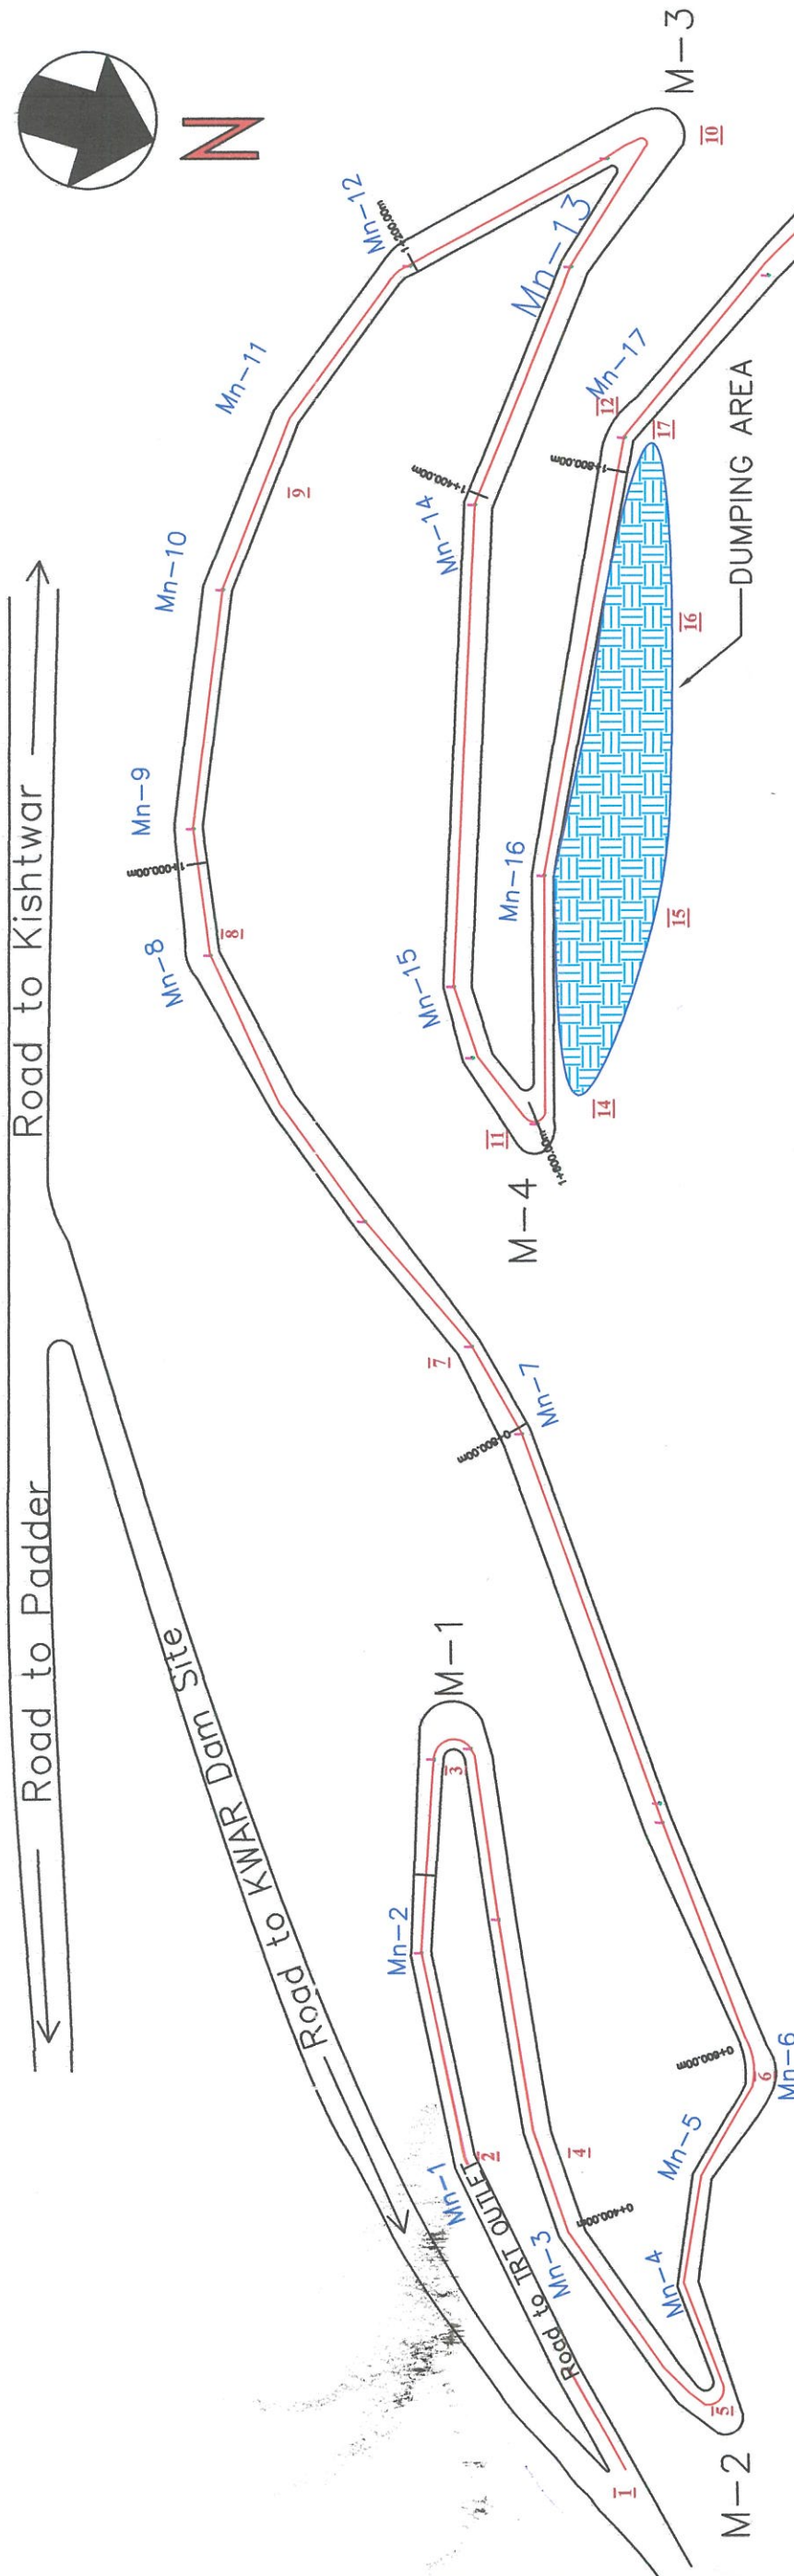


← Road to Padder →

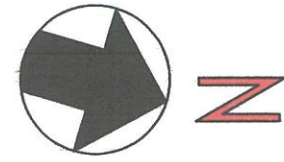


S NO.	LOCATION POINT ON PROPOSED ROAD	COORDINATES
1	1	33°21'07.87"N 75°52'12.47"E
2	2	33°21'08.21"N 75°52'07.41"E
3	3	33°21'09.07"N 75°52'04.07"E
4	4	33°21'09.99"N 75°52'08.48"E
5	5	33°21'09.88"N 75°52'12.46"E
6	6	33°21'11.05"N 75°52'06.29"E
7	7	33°21'11.47"N 75°52'03.74"E

S NO.	LOCATION POINT ON PROPOSED ROAD	COORDINATES
8	8	33°21'13.11"N 75°51'57.26"E
9	9	33°21'18.06"N 75°51'52.24"E
10	10	33°21'15.40"N 75°51'58.38"E
11	11	33°21'13.30"N 75°51'03.28"E
12	12	33°21'18.57"N 75°51'56.90"E
13	13	33°21'21.97"N 75°51'58.44"E

S NO.	LOCATION POINT ON PROPOSED ROAD	COORDINATES	REMARKS
14	14	33°21'13.11"N 75°51'57.26"E	DUMPING AREA
15	15	33°21'18.06"N 75°51'52.24"E	
16	16	33°21'15.40"N 75°51'58.38"E	
17	17	33°21'13.30"N 75°51'03.28"E	

LEGEND

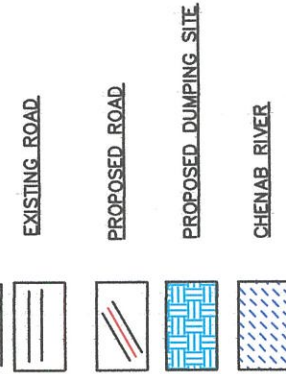

Details of quantity of forest land diversion for construction road upto TRT Outlet		
S.NO.	Description of Qty	Quantity Area (Sq Mtrs)
1	Road upto TRT Outlet Length = 2000 mtrs Width = 6 mtrs	12000
2	Major Curves/turnings (Mn) Length = 50 mtrs Width = (15-6) mtrs	1800
3	Minor Curves/turnings (Mn) Length = 30 mtrs Width = (10-6) mtrs	2160
4	Dumping site TOTAL AREA	8000 23960 Sqm 2.4 Ha.

*For construction of road 14000sqm material will be excavated and consumed in the construction of road. However dumping site will be required to handle the excavated material during the construction period.



KWAR HYDROELECTRIC PROJECT (J & K) KISHTWAR
GEO-REFERENCE MAP FOR CONSTRUCTION OF ROAD
UP TO TRT OUTLET

DATE: 04 / 02 / 2021

SCALE: 0 10 20 30 40 50 METERS

ALL DIMENSIONS ARE IN METRE.

APPLICANT:

GEN (R&P), KWAR HEP

General Manager
KWAR HEP Project

Handwritten signature/initials.

Handwritten text: "Kwar HEP Project"