


COMPONENTS DETAILS IN CHEELANDAVADI STATE FOREST

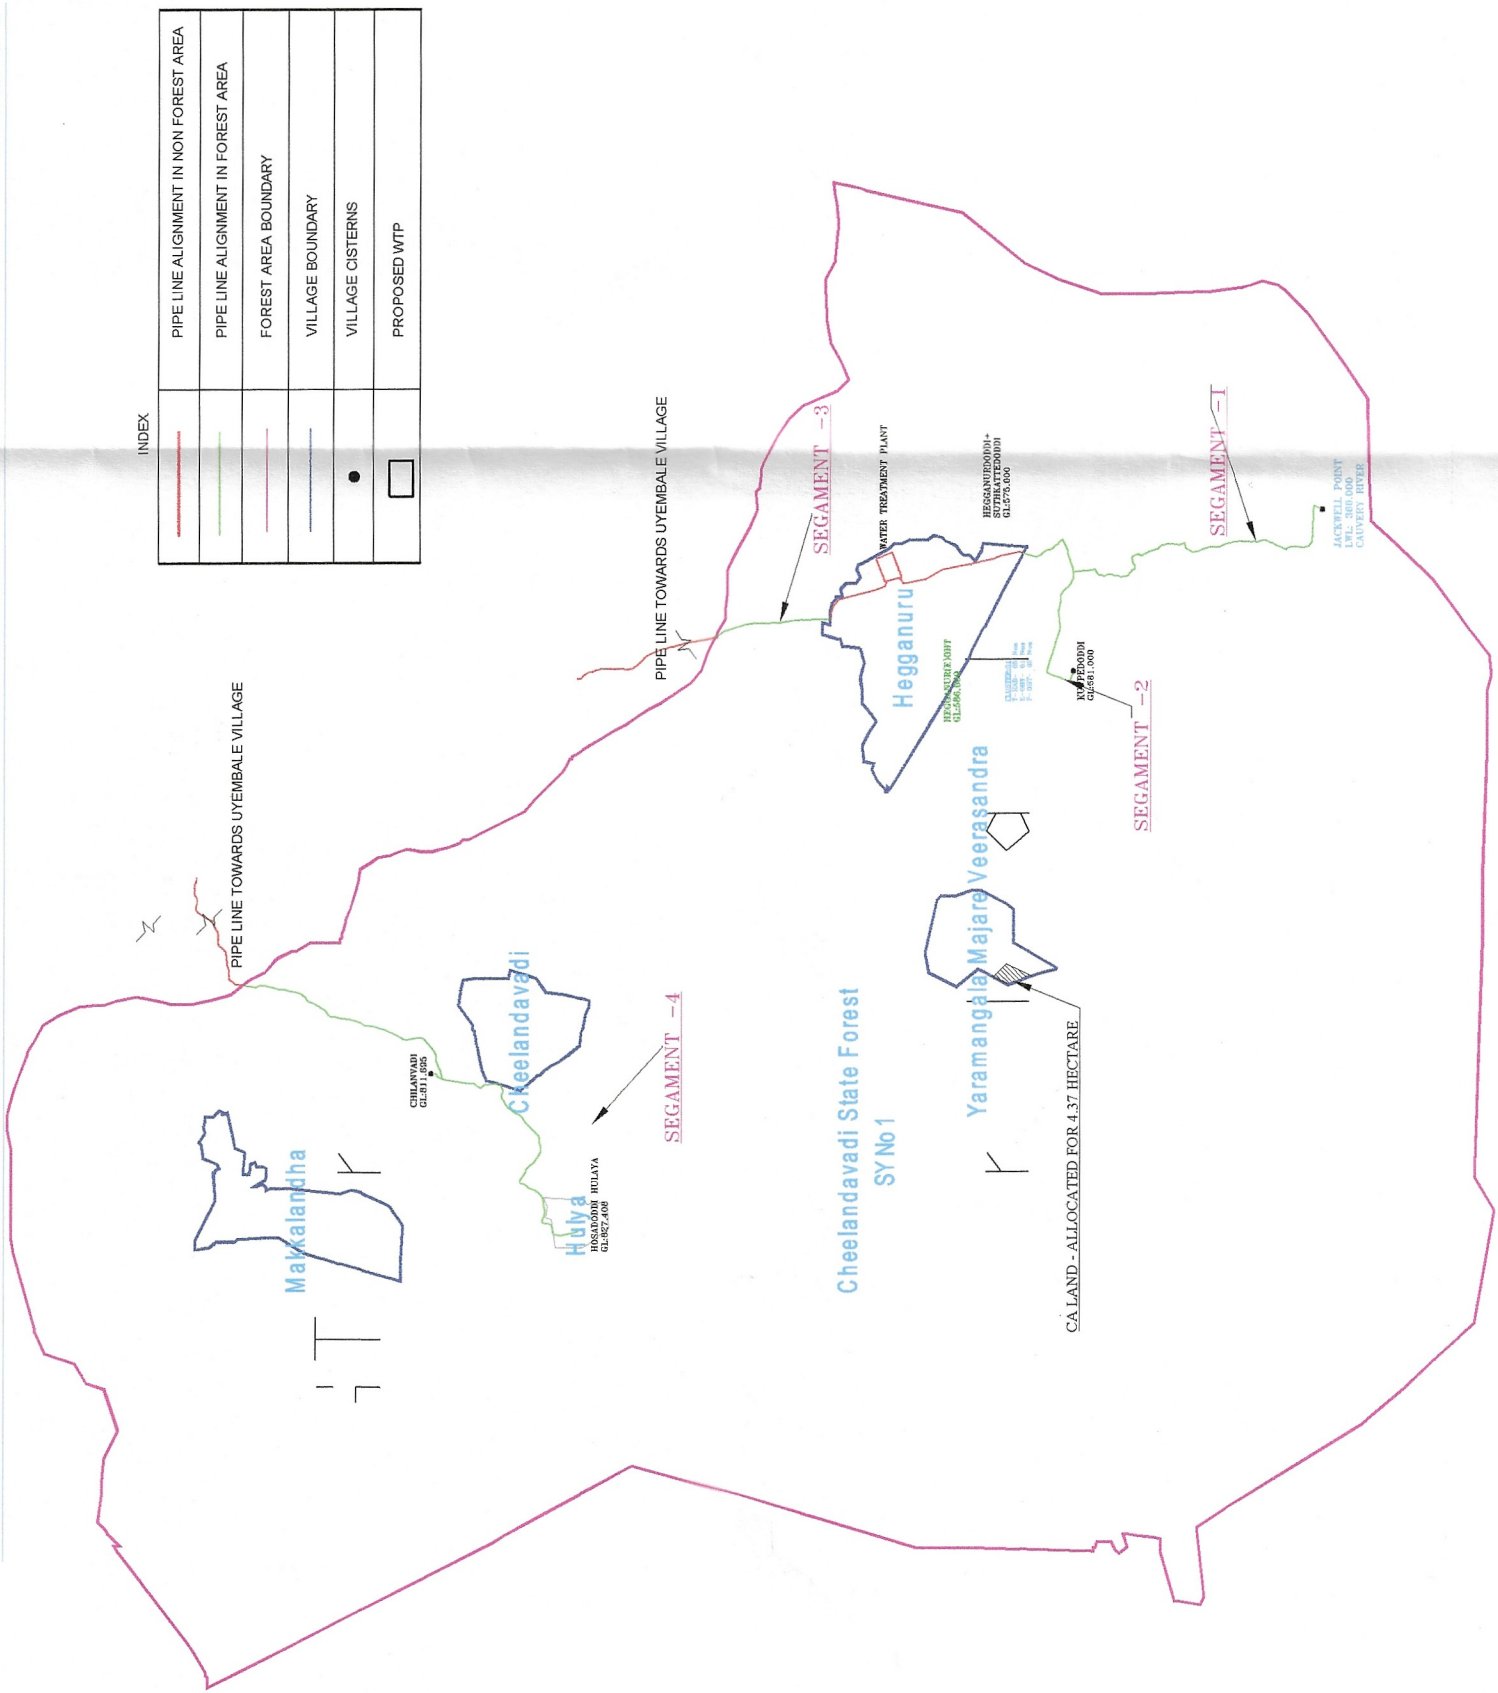


The Proposed location for the intake the raw water is from Cauvery River and the Cauvery River is flowing through the fully thick forest area i.e Cauvery Wildlife Sanctuary for this project area.

There is no possibility to avoid the forest area for construction of Jack well and Laying of Pipe line from Cauvery River Bank to WTP

As such, Alternate Alignment is not Examined.


MUGURU STATE FOREST DETAILS

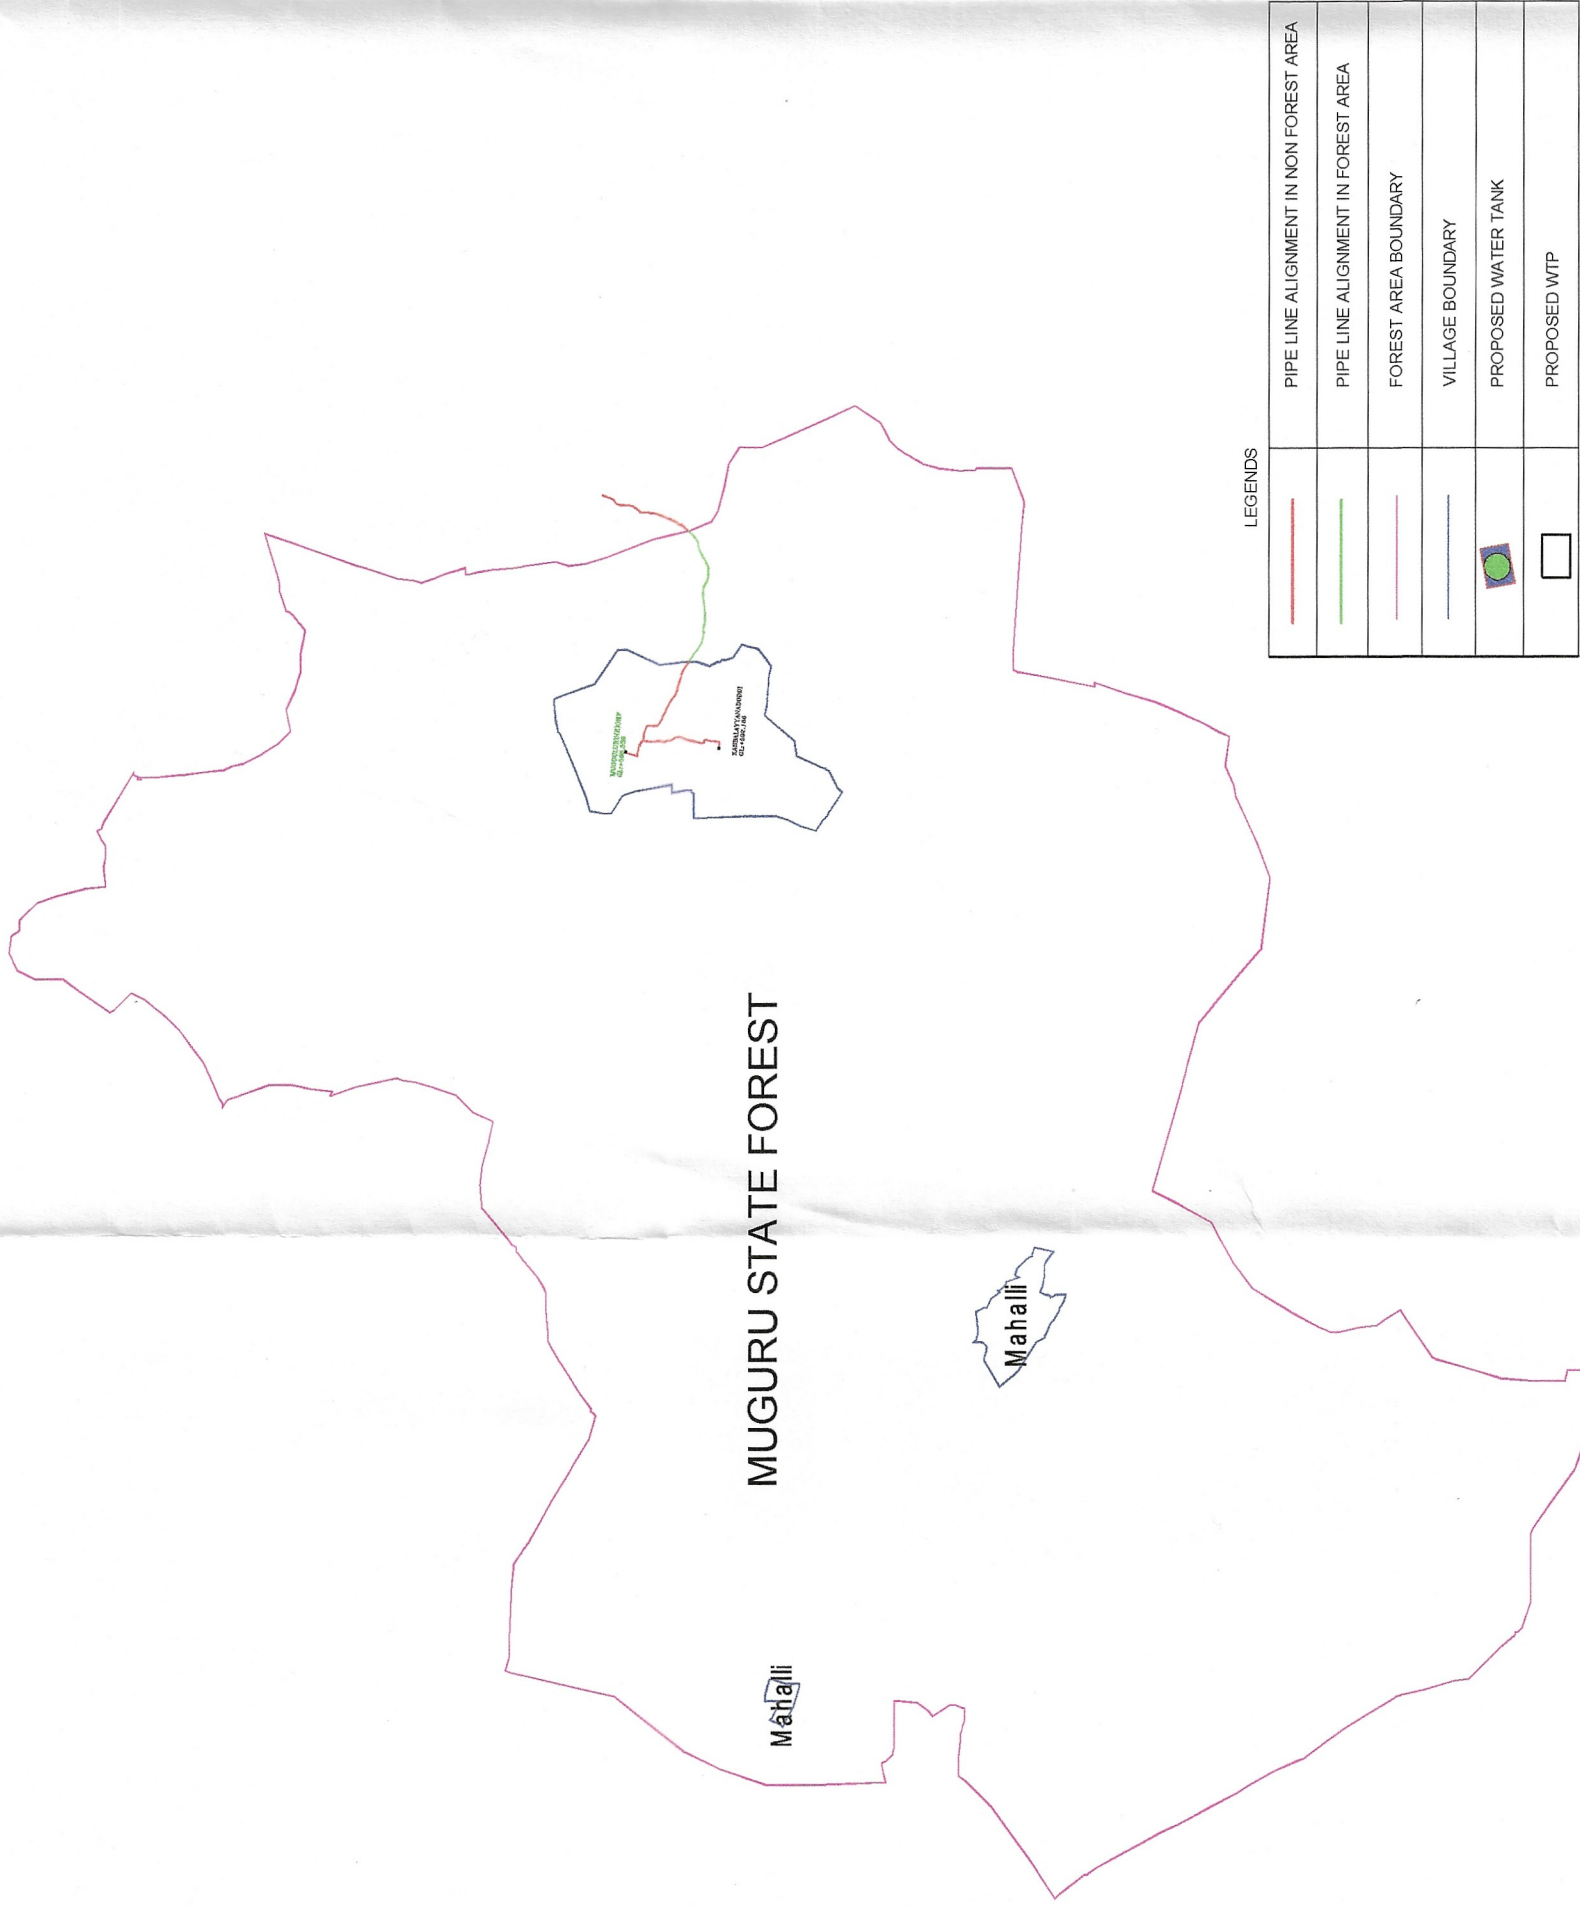

As per the above map the to provide the drinking water facility to the Muguru Village of Kanakapura Taluk, which is surrounded by the forest area and there is no possibility to avoid the pipe line in forest area


As such, Alternate Alignment is not Examined.

BILIKAL STATE FOREST DETAILS

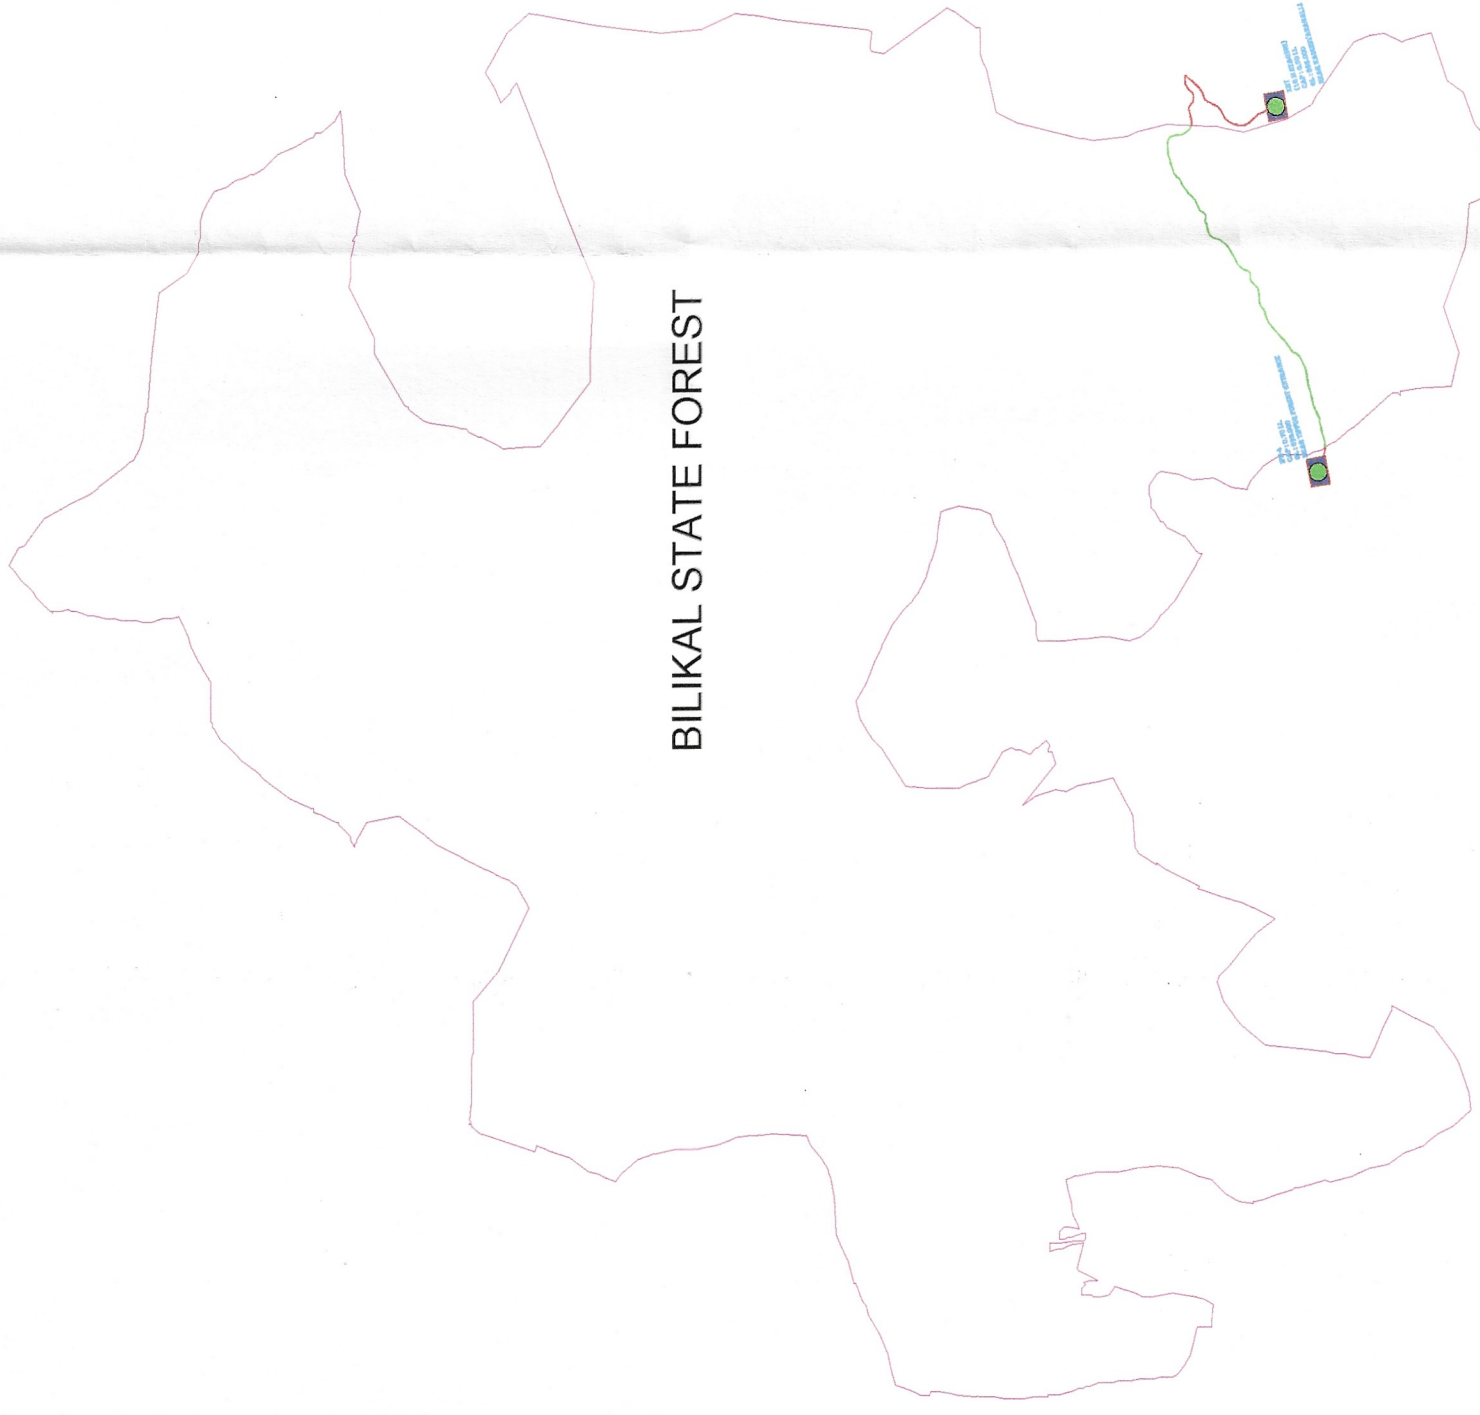

As per the above map the to provide the drinking water facility to the Intended Village of Kanakapura Taluk, which is surrounded by the forest area and there is no possibility to avoid the pipe line in forest area

As such, Alternate Alignment is not Examined.

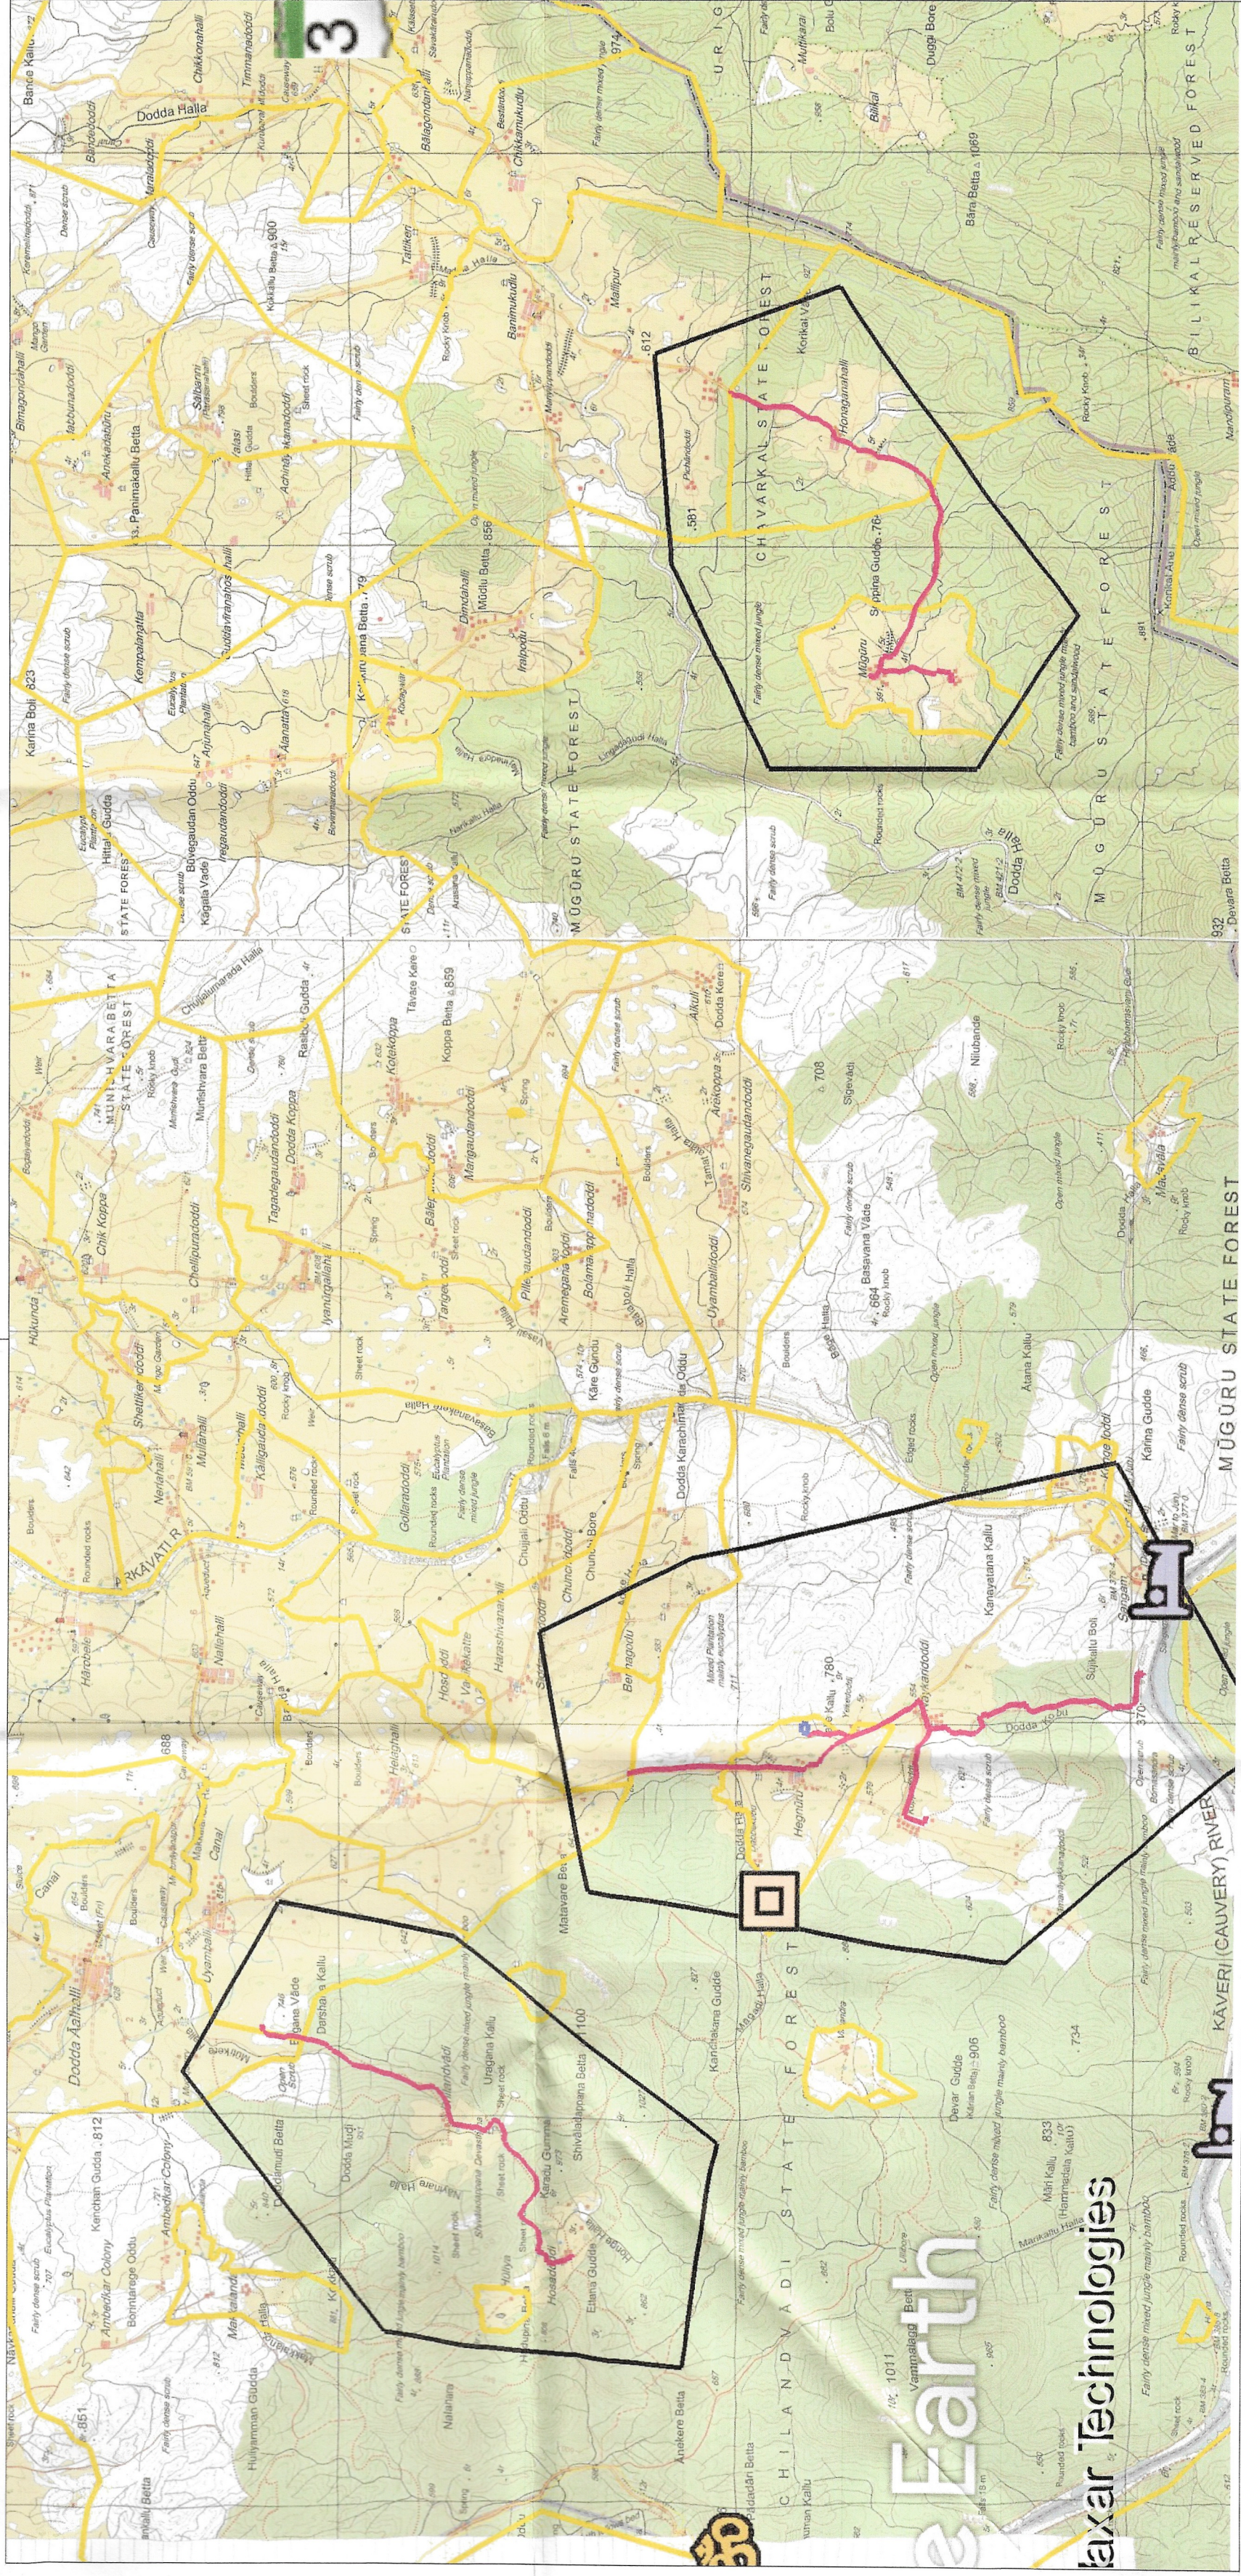

NAME OF THE PROJECT	LAYING OF WATER PIPE LINE AND ANCHOR LAY IN FOREST FOR PROVIDING DRINKING WATER SUPPLY TO KODHALLI VILLAGE AND 288 OTHER HABITATIONS UNDER RDSOT SCHEME
NAME OF THE USER AGENCY	GOVERNMENT OF KARNATAKA, RURAL WATER AND SANITATION DEPARTMENT, RAMANAGARA
TITLE	EXAMINATION OF ALTERNATIVE CANALS ALIGNMENT DETAILS
PROJECT NO.	D&T D-454 (2020-21)
DRAWING NO.	KRIFD/2020/2020-21
DATE	2020-21
DESIGNED BY	RURAL DRINKING WATER AND SANITATION DEPARTMENT, RAMANAGARA