
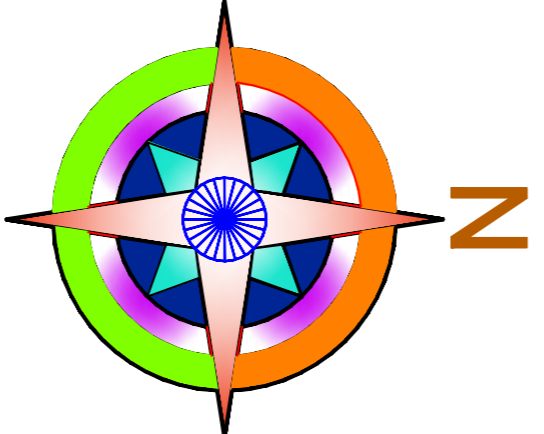


LAYOUT MAP PLANE(LOCATION MAP) FOR
CONSTRUCTION OF TUGHLAKABAD TO MASJID MOTH
2020KV TRANSMISSION LINE

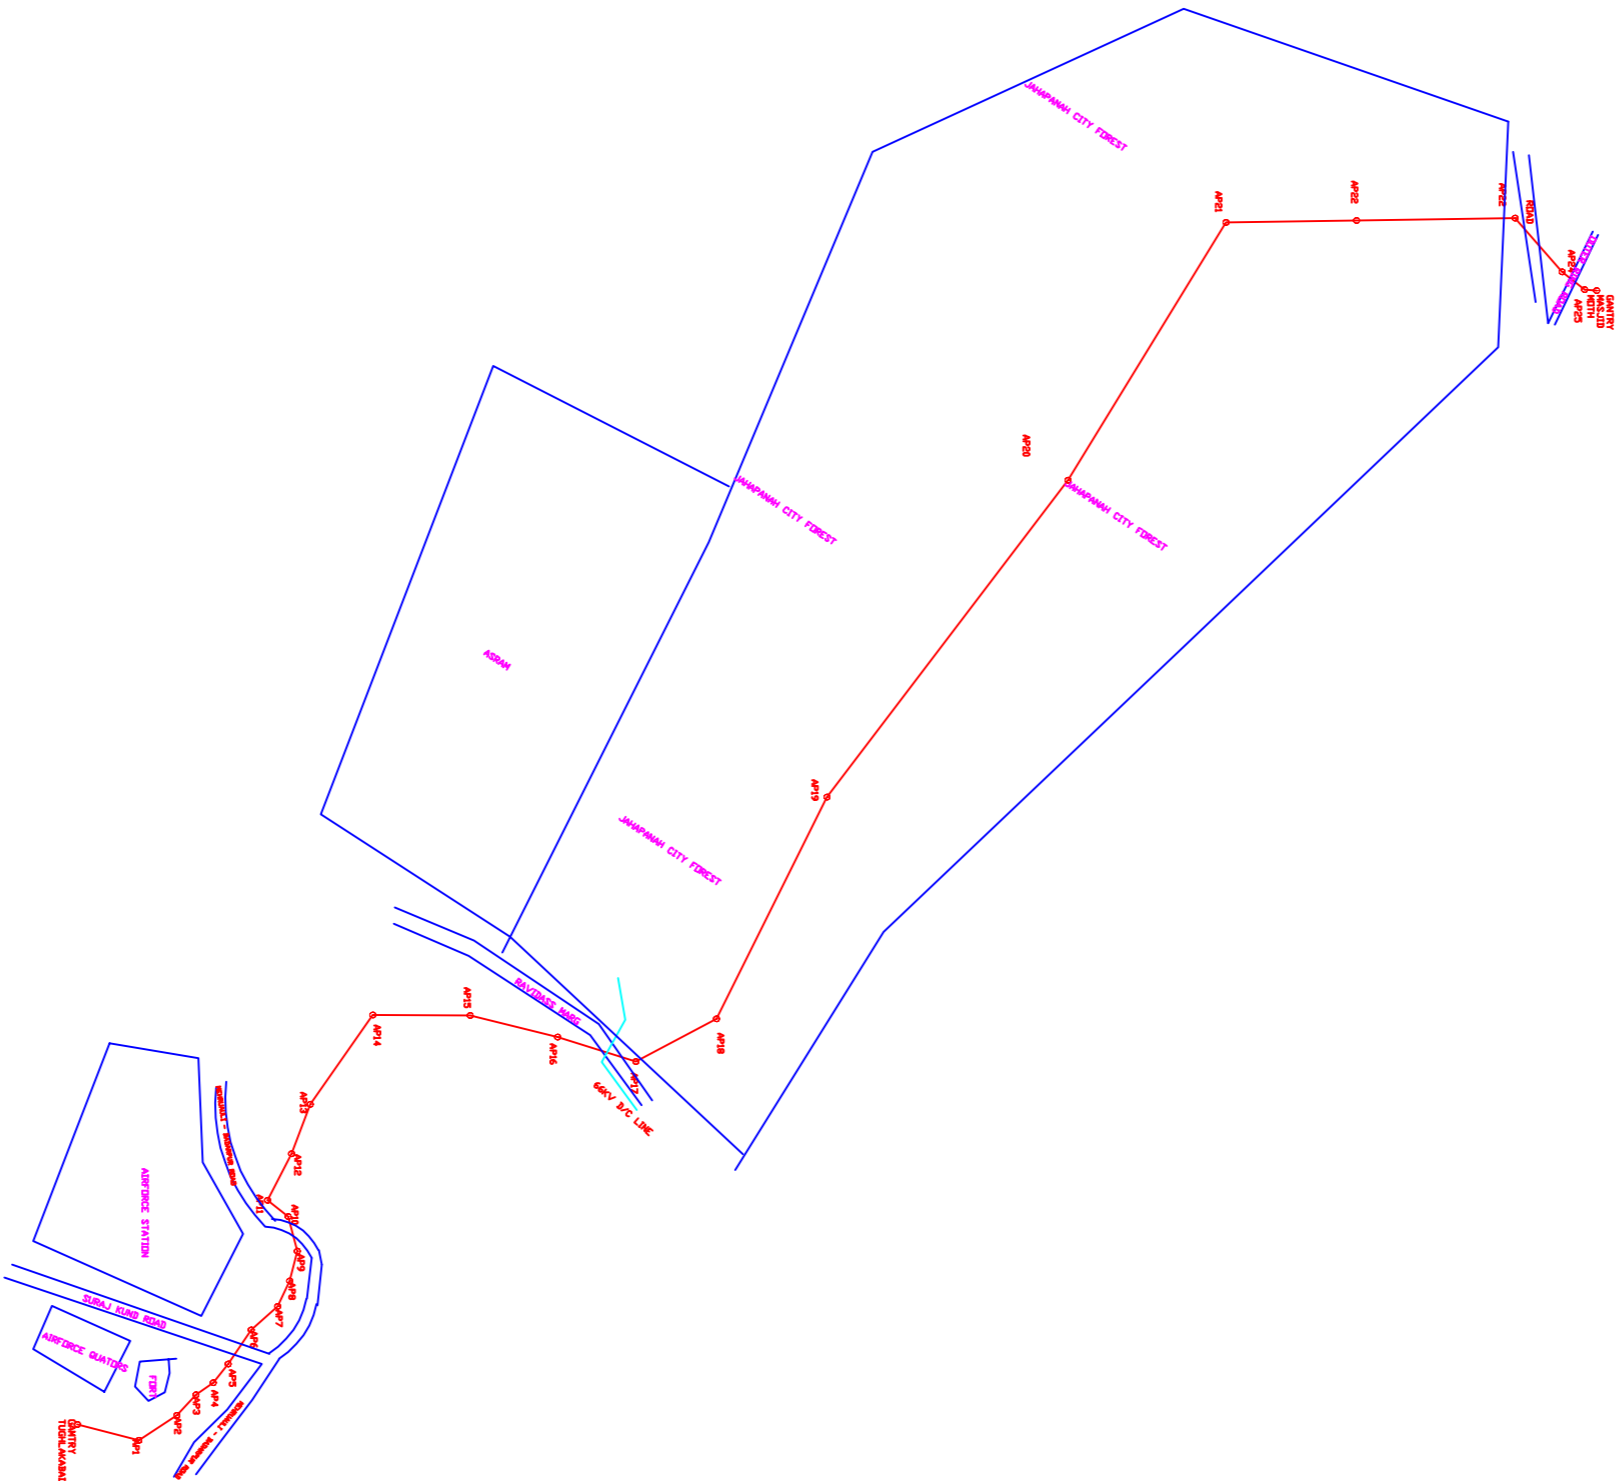

LEGEND

H43X2	H43X6
H43X3	H43X7

TOPOSHEET NO.

FOR GAMMON INDIA LIMITED	FOR PGCIL
--------------------------	-----------

SUBMITTED BY	CHECKED BY	CHECKED BY	RECOMMENDED BY
--------------	------------	------------	----------------

--	--	--	--