


NAME OF WORK:- DEVELOPMENT OF EXISTING TAKE OFF SITE AT BILLING

76°42'0.0"E

76°43'30.0"E

76°45'0.0"E

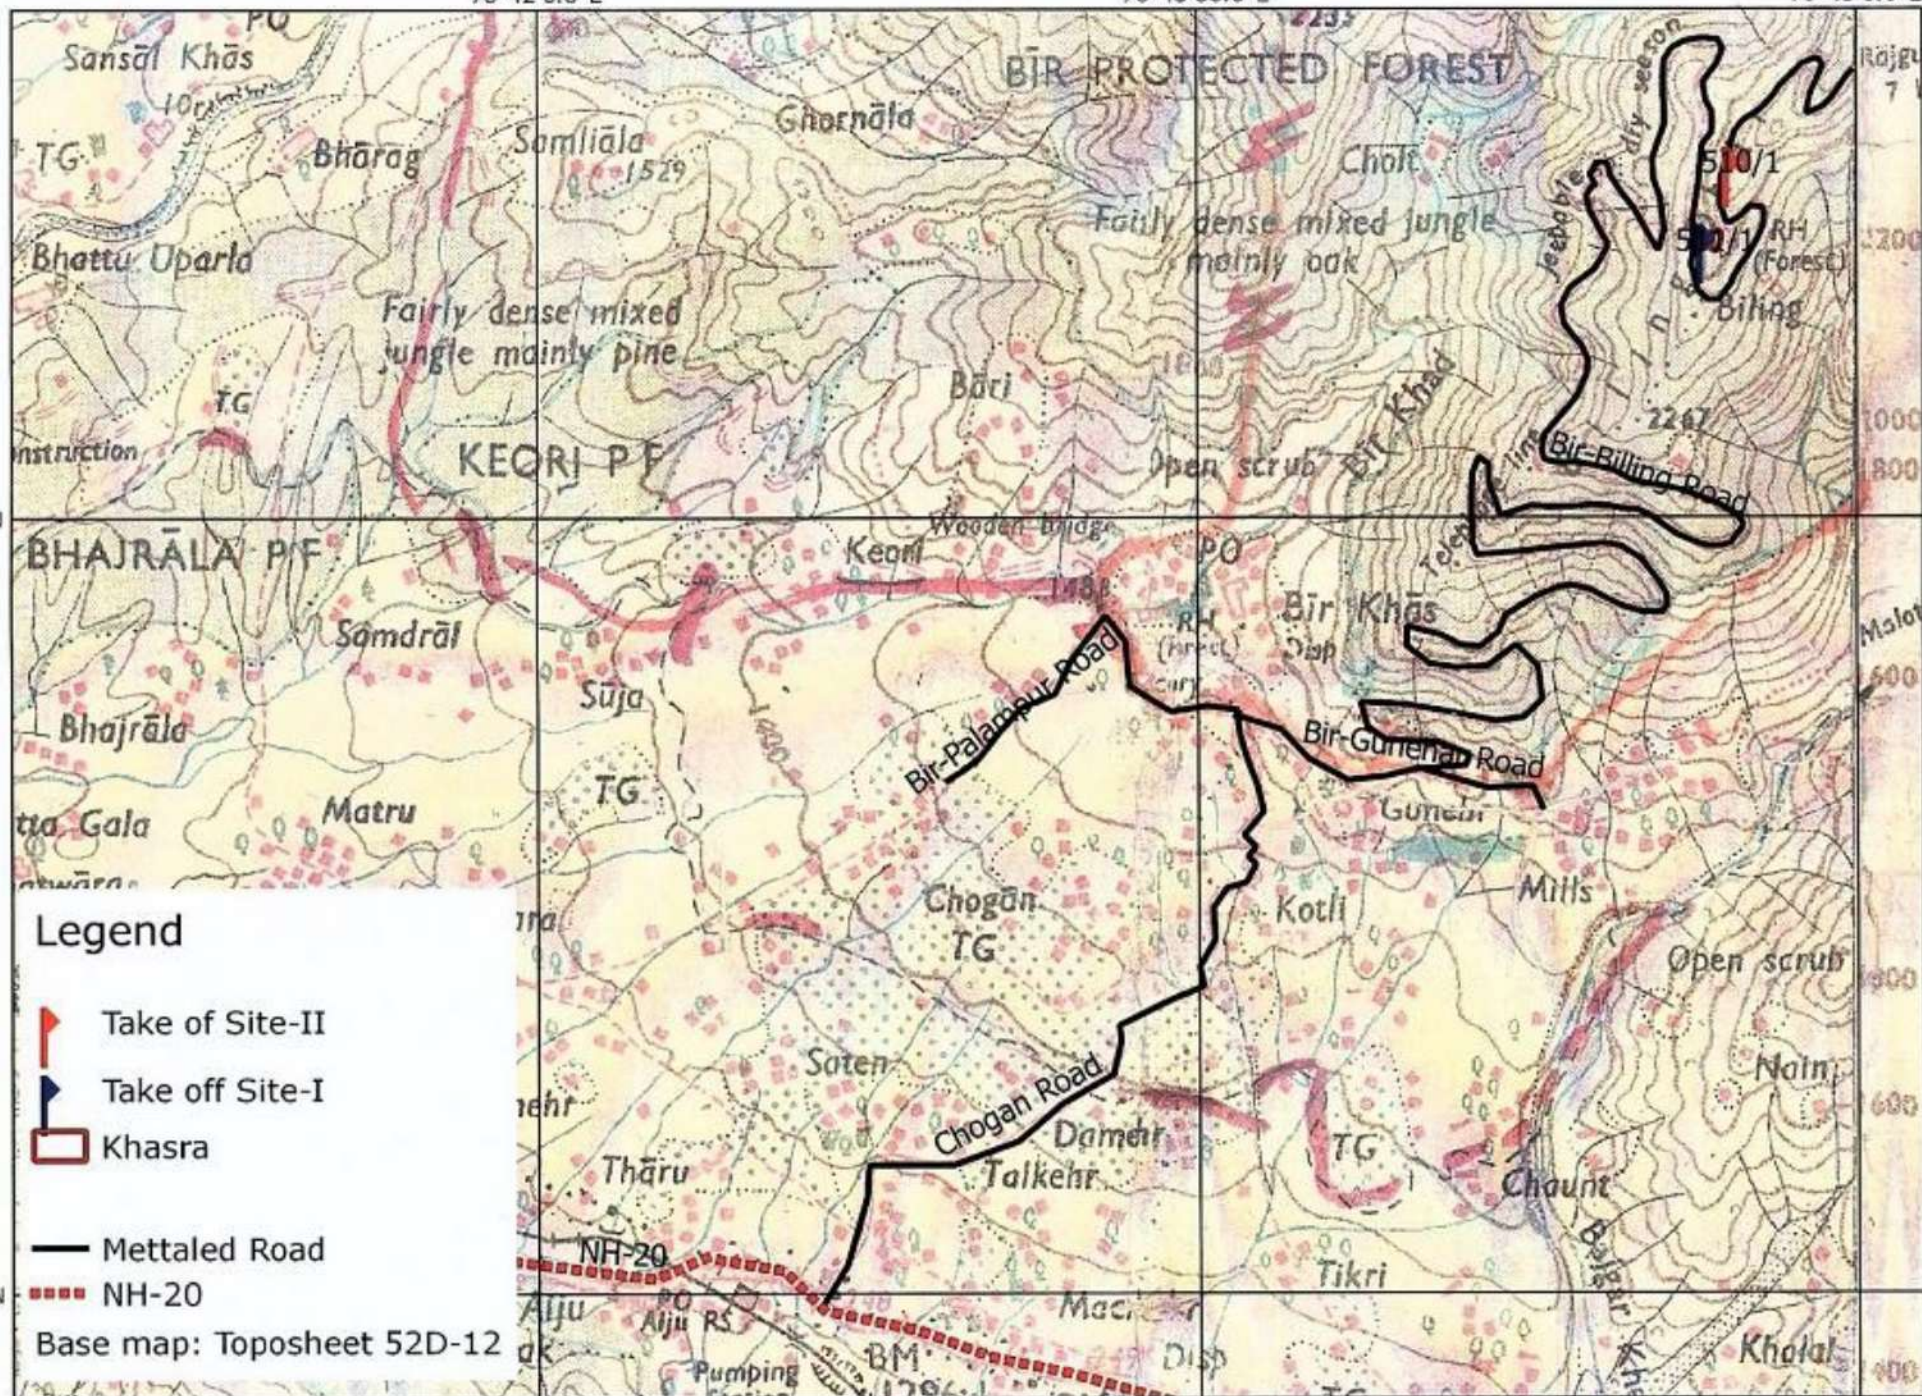

76°42'0.0"E

76°43'30.0"E

76°45'0.0"E

Dy. Conservation of Forest
Palampur Forest Division

Dy. Director
Tourist & Civil Aviation
Distt. Tourist Dev. Office
Kangra & Dharamshala