


Toposheet

Uplifting and Re-Carpeting of existing Kachha Path leading to Janta Colony Nagar Panchayat, Nayagaon from link road HLB Khudda Jassu to Village Nada along Patiala-ki-Rao.

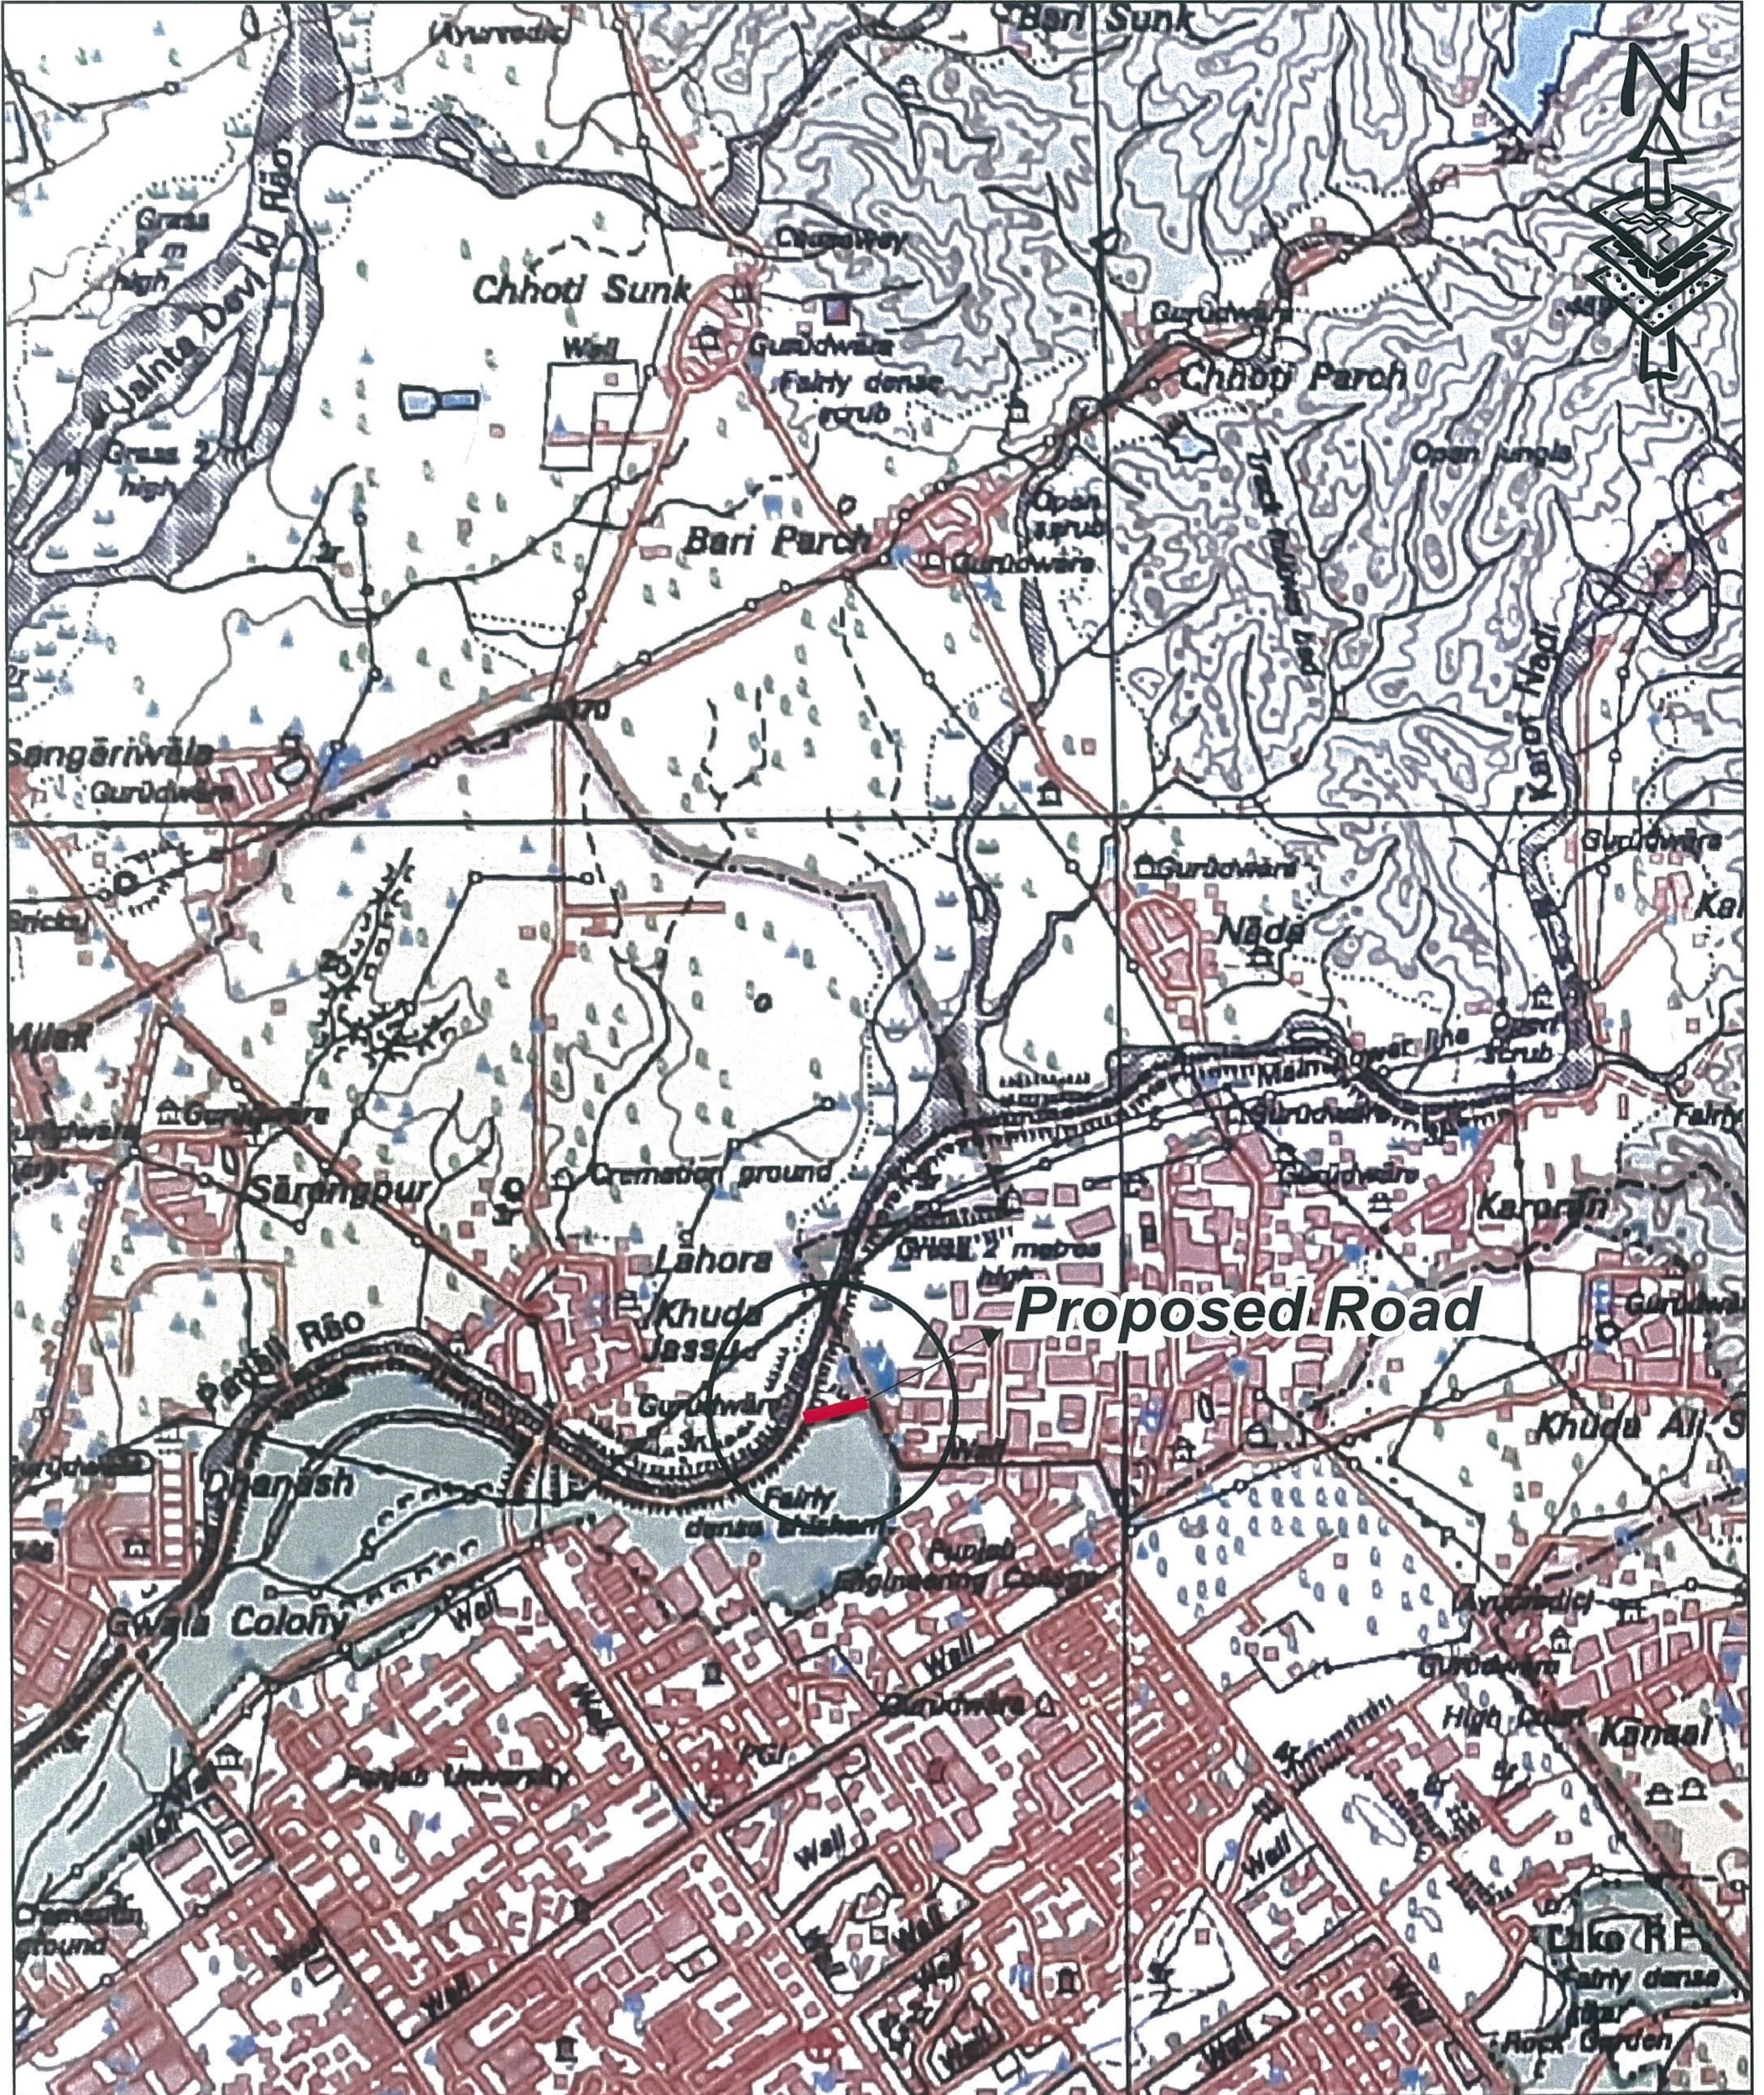

Index

Proposed Road

**Toposheet No.
H43K13**

Sub Divisional Engineer
C-12 Sub Divn. Chandigarh

Executive Engineer,
C. P. Division No. 2(R)
Chandigarh.