


PROPOSED ROAD ALIGNMENT FROM DUDHANI RUIPADA MAIN ROAD TO TOKKARPADA

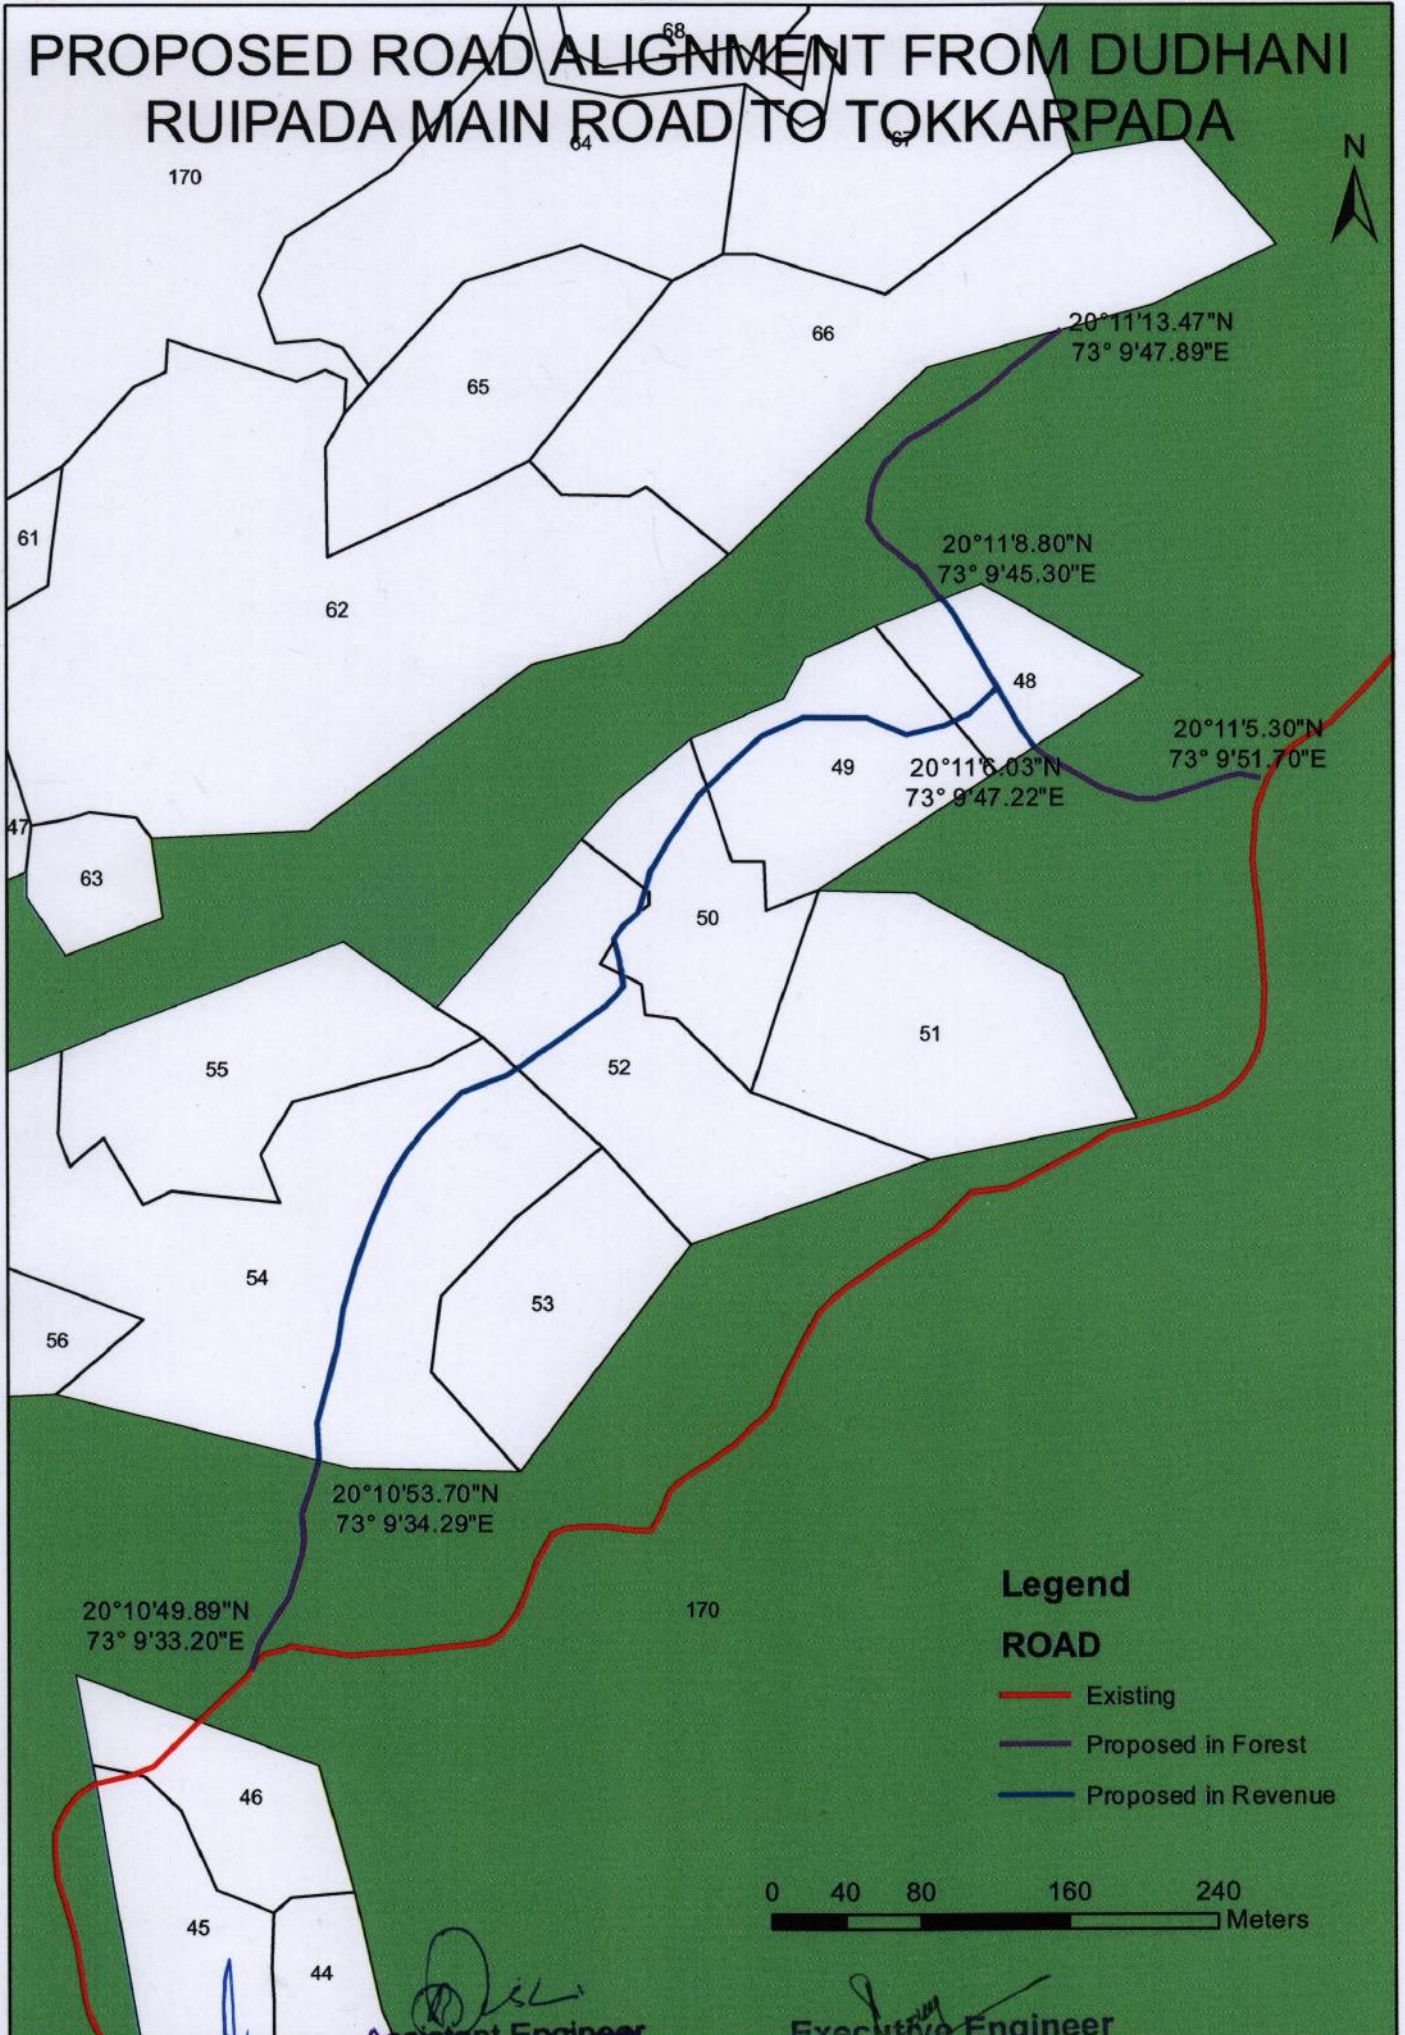

Assistant Engineer
P.W.D. Div. III (DP)
Sub. Division No.-1 (VP)
SILVASSA

Executive Engineer
P.W.D. Div. No. III (DP)
Dadra & Nagar Haveli,
SILVASSA