


SEGMENT 1(LHS) & SEGMENT 2(RHS)

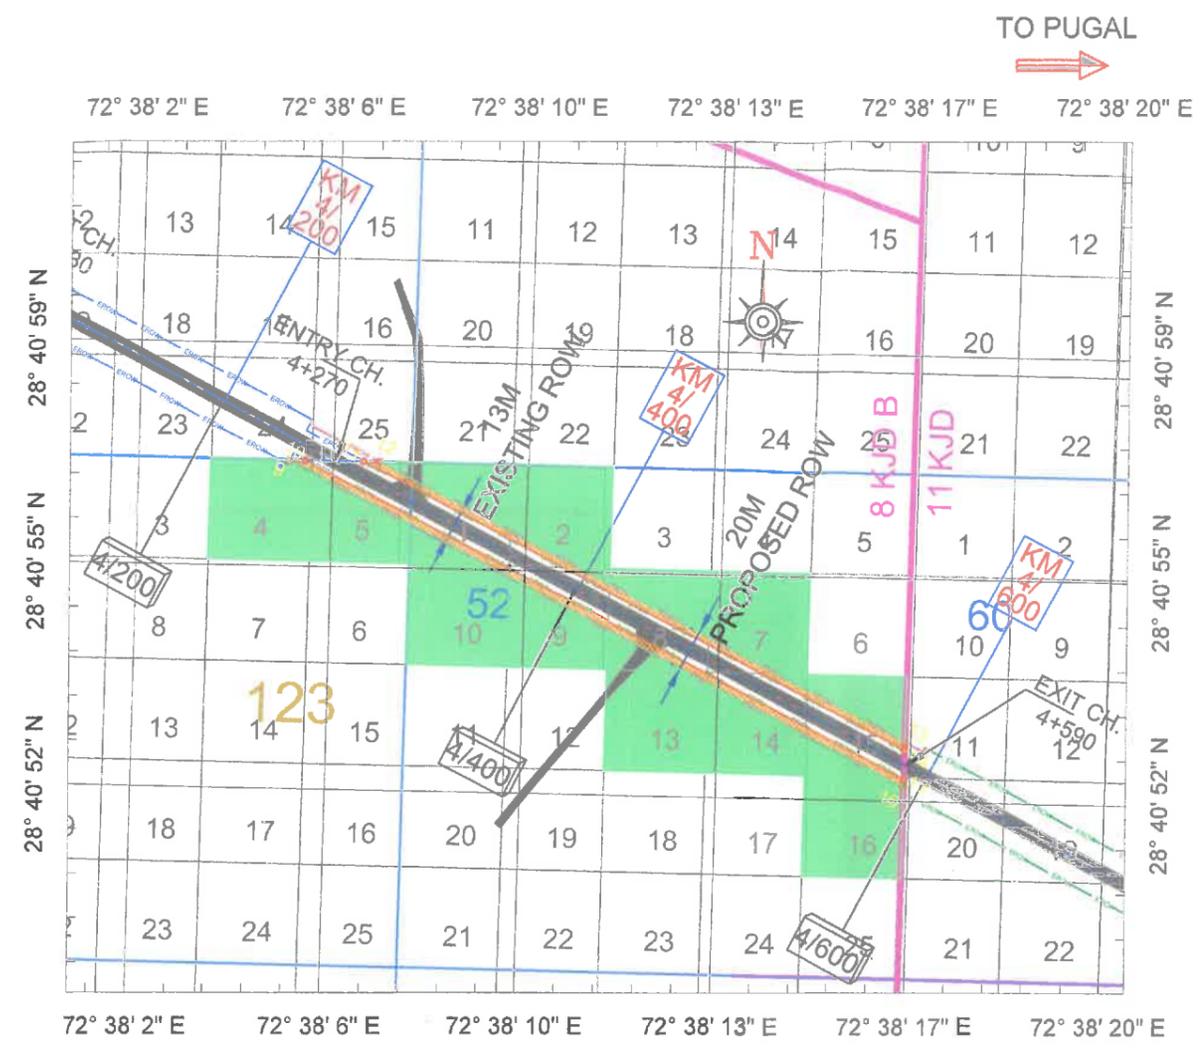

SEGMENT 3(LHS)

**LEGENDS**

PROPOSED CENTRELINE	
PROPOSED RIGHT OF WAY	
EXISTING ROAD	
EXISTING RIGHT OF WAY	
EXISTING CHAINAGE	
PROPOSED CHAINAGE	
CHAK/ VILLAGE BOUNDARY	
BLOCK LINE	

**LEGENDS**


MURBA LINE	
KILA LINE	
ROAD ALIGNMENT IN FOREST AREA	
FOREST	
BLOCK STONE NUMBER	82
MURBA NUMBER	2
KILA NUMBER	1

**FOREST AREA CO-ORDINATES**

S.No.	LATITUDE	LONGITUDE
1	28° 41' 4.174"	72° 37' 49.006"
2	28° 41' 4.317"	72° 37' 48.964"
3	28° 41' 4.789"	72° 37' 48.965"
4	28° 41' 4.92"	72° 37' 48.966"
5	28° 41' 0.779"	72° 37' 58.212"
6	28° 41' 0.674"	72° 37' 58.211"
7	28° 41' 0.199"	72° 37' 58.21"
8	28° 41' 0.05"	72° 37' 58.209"
9	28° 40' 56.914"	72° 38' 5.212"
10	28° 40' 56.914"	72° 38' 5.49"
11	28° 40' 56.911"	72° 38' 6.562"
12	28° 40' 56.91"	72° 38' 6.852"
13	28° 40' 52.552"	72° 38' 16.699"
14	28° 40' 52.424"	72° 38' 16.703"
15	28° 40' 51.951"	72° 38' 16.701"
16	28° 40' 51.825"	72° 38' 16.701"

*Gmy*

परियोजना निदेशक/Project Director  
भारतप्रा प.का.ई. बीकानेर/NHAI, PIU, Bikaner

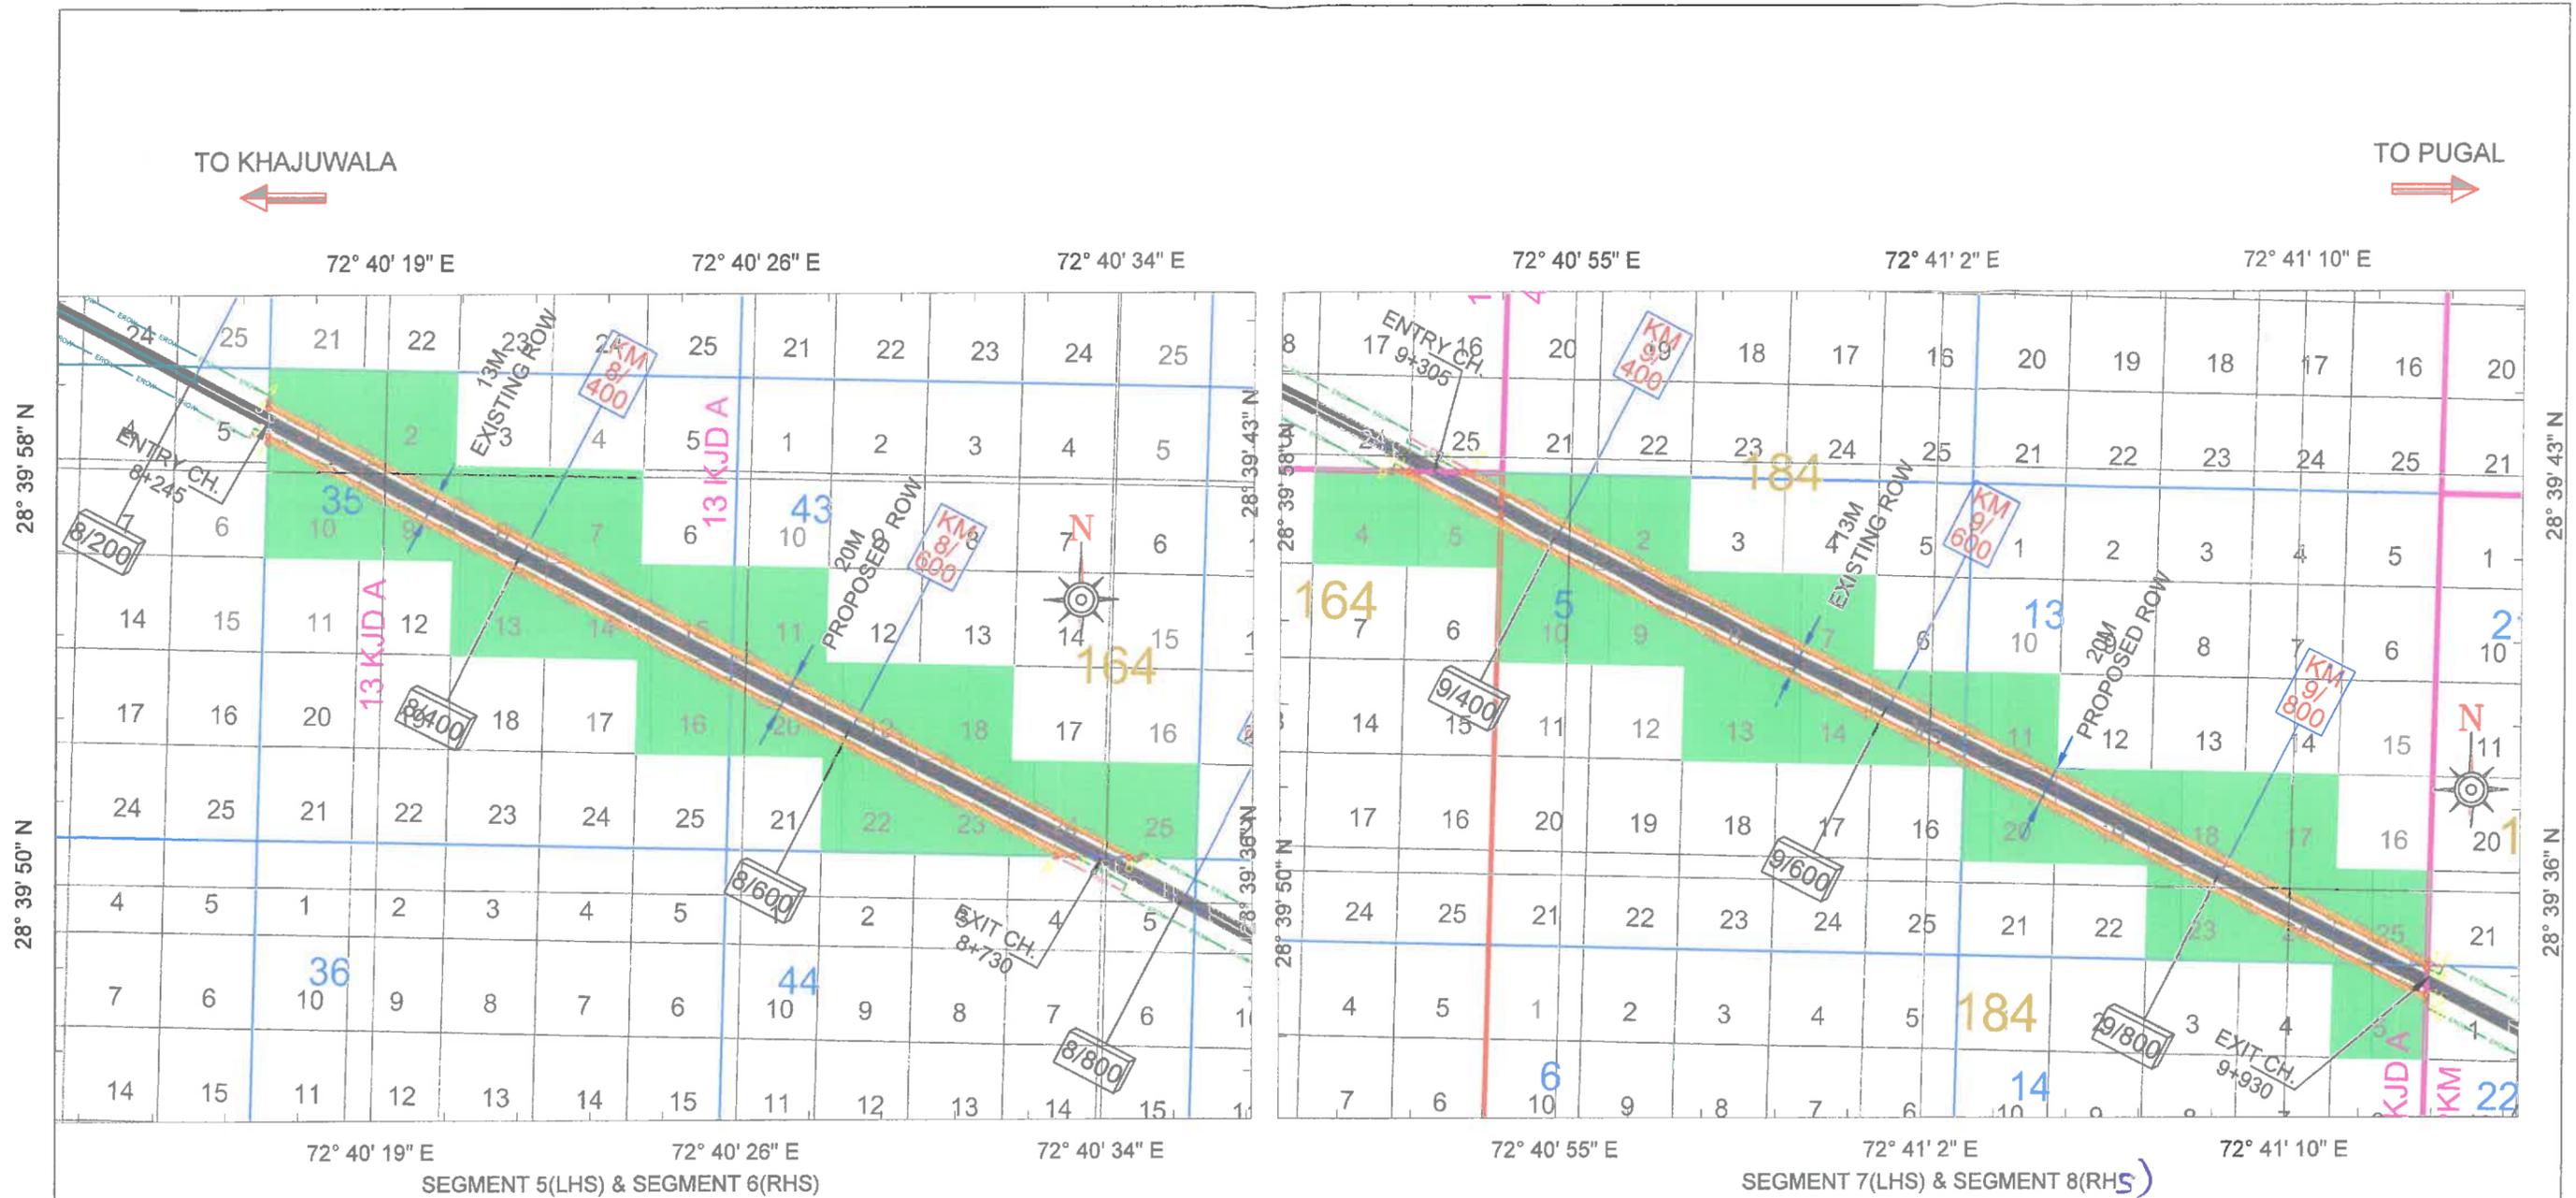

**LEGENDS**

- PROPOSED CENTRELINE
- PROPOSED RIGHT OF WAY
- EXISTING ROAD
- EXISTING RIGHT OF WAY
- EXISTING CHAINAGE
- PROPOSED CHAINAGE
- CHAK/ VILLAGE BOUNDARY
- BLOCK LINE

**LEGENDS**

- MURBA LINE
- KILA LINE
- ROAD ALIGNMENT IN FOREST AREA
- FOREST
- BLOCK STONE NUMBER
- MURBA NUMBER
- KILA NUMBER


**FOREST AREA CO-ORDINATES**

S.No.	LATITUDE	LONGITUDE
1	28° 39' 58.1"	72° 40' 16.876"
2	28° 39' 58.227"	72° 40' 16.877"
3	28° 39' 58.699"	72° 40' 16.878"
4	28° 39' 58.826"	72° 40' 16.879"
5	28° 39' 51.164"	72° 40' 34.268"
6	28° 39' 51.165"	72° 40' 34.043"
7	28° 39' 51.168"	72° 40' 32.963"
8	28° 39' 51.169"	72° 40' 32.593"
9	28° 39' 42.945"	72° 40' 51.655"
10	28° 39' 42.944"	72° 40' 51.995"
11	28° 39' 42.94"	72° 40' 53.074"
12	28° 39' 42.94"	72° 40' 53.309"
13	28° 39' 34.81"	72° 41' 12.337"
14	28° 39' 34.675"	72° 41' 12.336"
15	28° 39' 34.208"	72° 41' 12.334"
16	28° 39' 34.088"	72° 44' 22.19"

*[Signature]*  
 परियोजना निदेशक/Project Director  
 भारराप्रा प.का.ई. बीकानेर 'NHAI, PIU, Bikaner'

TO KHAJUWALA

TO PUGAL

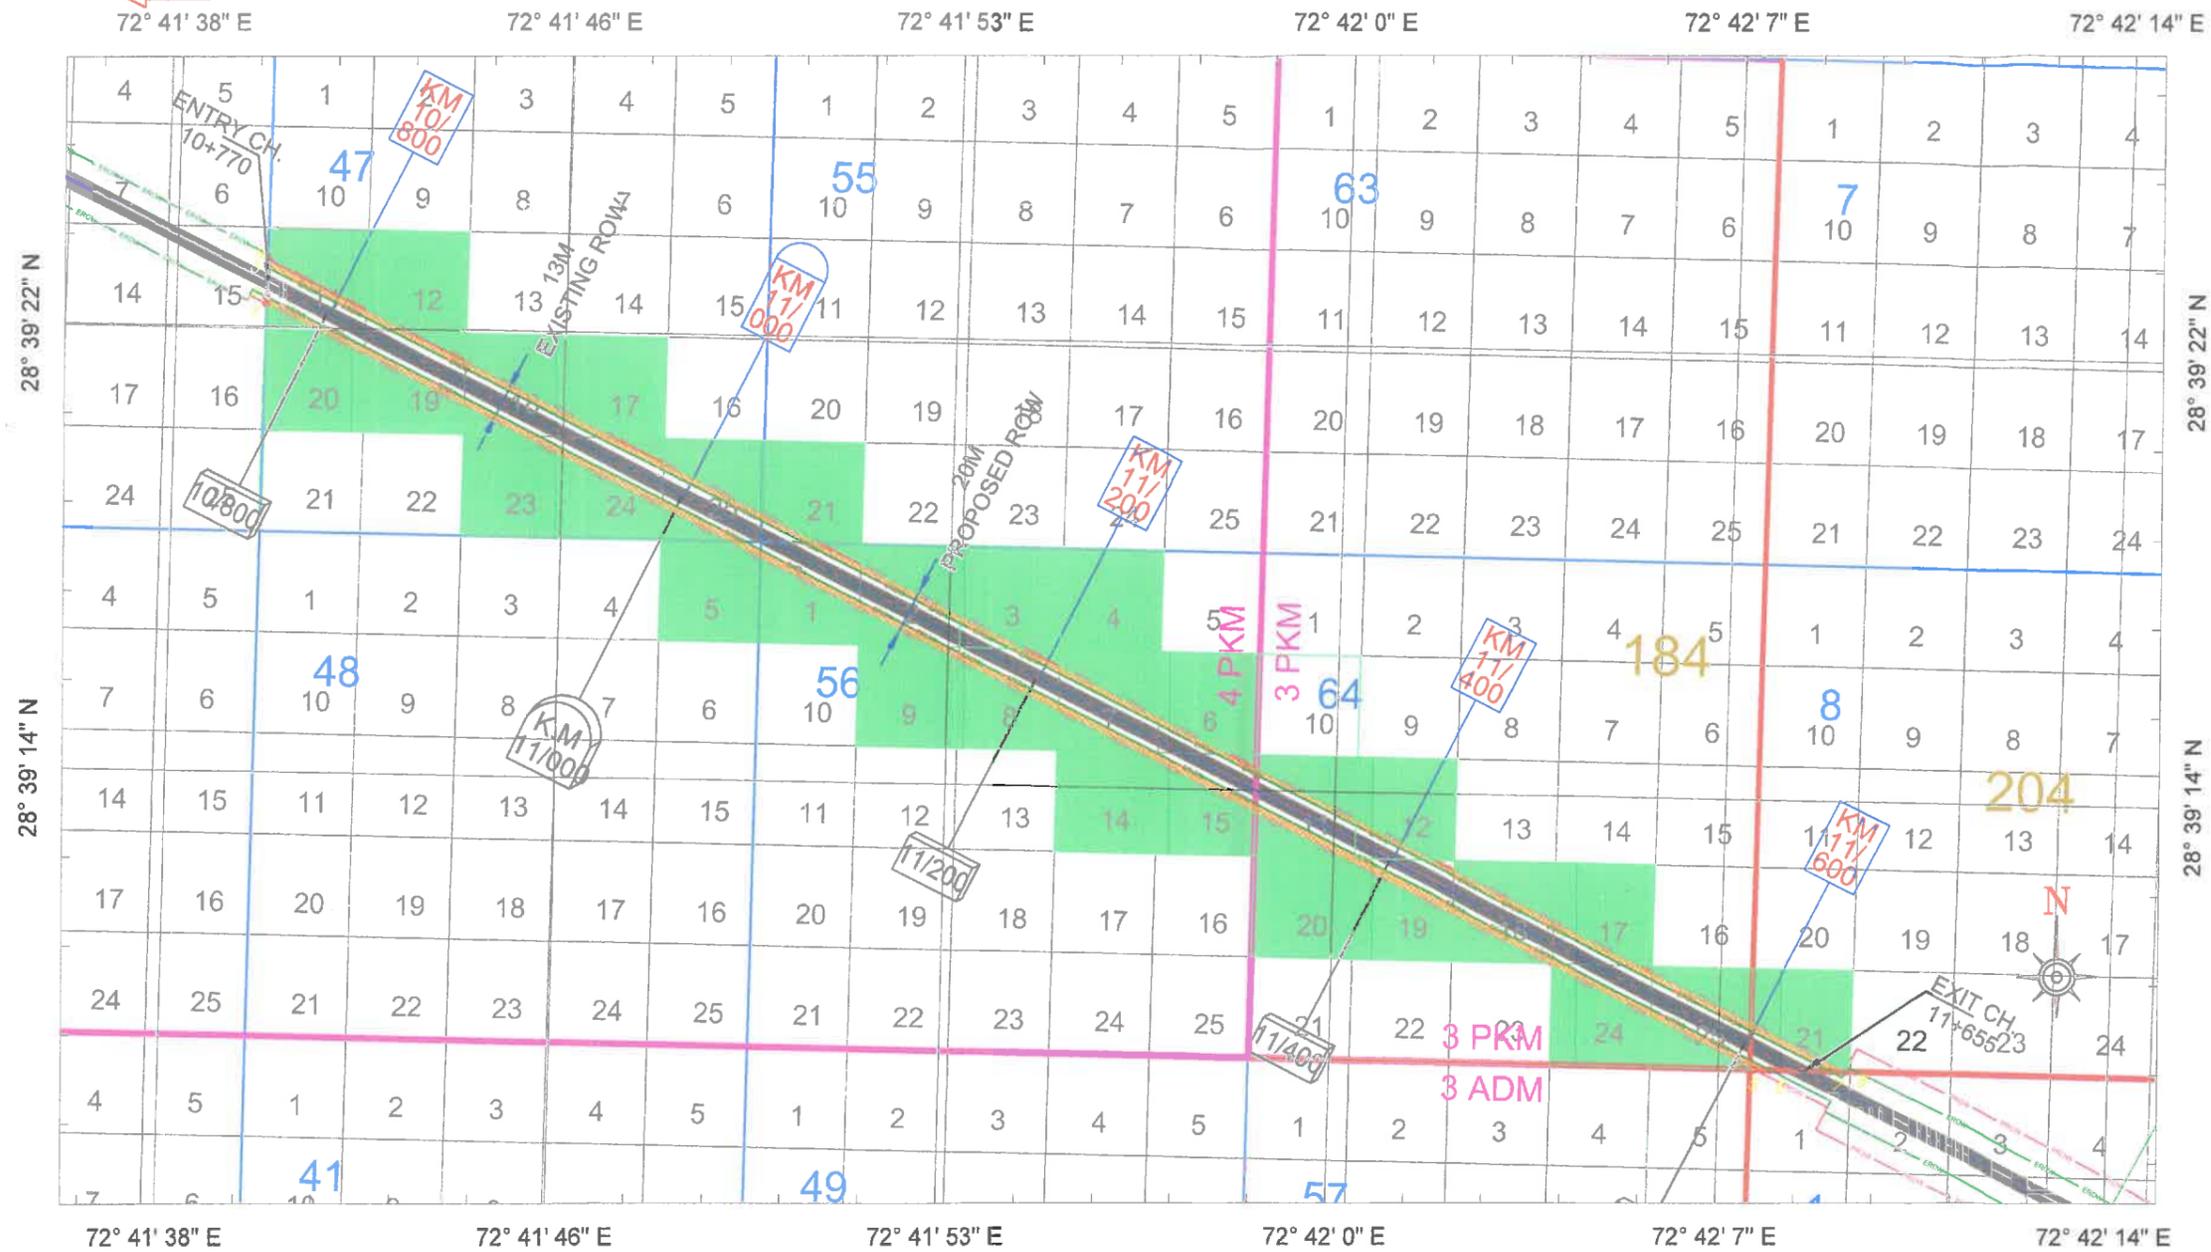

**LEGENDS**

PROPOSED CENTRELINE	
PROPOSED RIGHT OF WAY	
EXISTING ROAD	
EXISTING RIGHT OF WAY	
EXISTING CHAINAGE	
PROPOSED CHAINAGE	
CHAK/ VILLAGE BOUNDARY	
BLOCK LINE	

**LEGENDS**

MURBA LINE	
KILA LINE	
ROAD ALIGNMENT IN FOREST AREA	
FOREST	
BLOCK STONE NUMBER	82
MURBA NUMBER	2
KILA NUMBER	1

SEGMENT 9(LHS)

**FOREST AREA CO-ORDINATES**

S.No.	LATITUDE	LONGITUDE
1	28° 39' 21.971"	72° 41' 40.06"
2	28° 39' 22.089"	72° 41' 40.06"
3	28° 39' 22.557"	72° 41' 40.062"
4	28° 39' 22.69"	72° 41' 40.07"
5	28° 39' 10.044"	72° 42' 7.85"
6	28° 39' 10.043"	72° 42' 8.151"
7	28° 39' 10.039"	72° 42' 9.263"
8	28° 39' 10.038"	72° 42' 9.559"

*Gm*  
 परियोजना निदेशक / Project Director  
 भारतराष्ट्र प.का.ई. बीकानेर, NH-141, P.U., Bikaner



TO KHAJUWALA


TO PUGAL

72° 43' 12" E

72° 43' 19" E

72° 43' 26" E

72° 43' 34" E

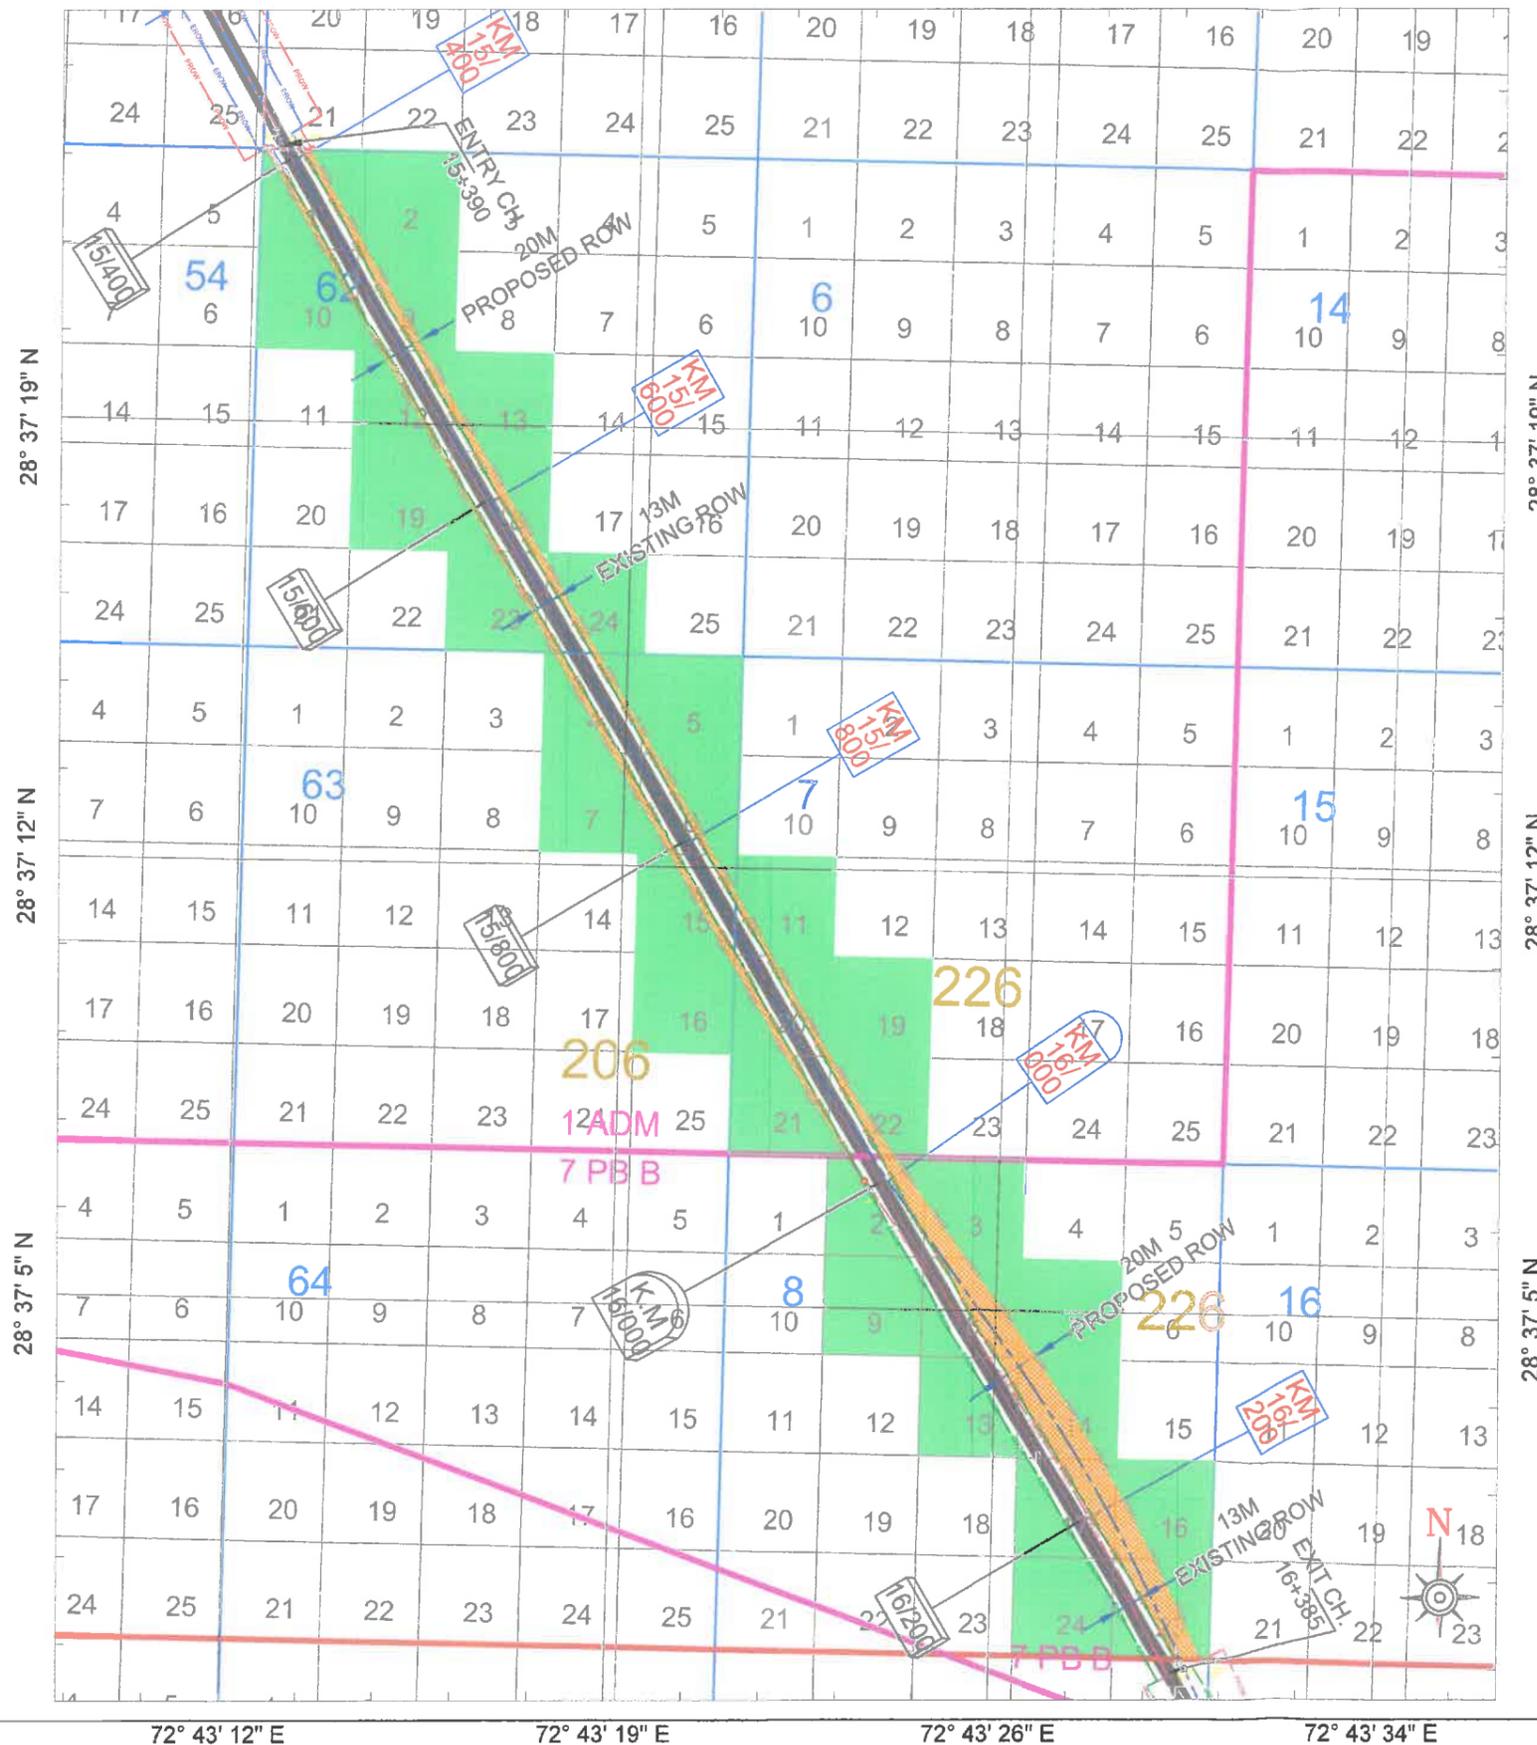

**LEGENDS**

- PROPOSED CENTRELINE
- PROPOSED RIGHT OF WAY
- EXISTING ROAD
- EXISTING RIGHT OF WAY
- EXISTING CHAINAGE
- PROPOSED CHAINAGE
- CHAK/ VILLAGE BOUNDARY
- BLOCK LINE

**LEGENDS**

- MURBA LINE
- KILA LINE
- ROAD ALIGNMENT IN FOREST AREA
- FOREST
- BLOCK STONE NUMBER
- MURBA NUMBER
- KILA NUMBER

**FOREST AREA CO-ORDINATES**


S.No.	LATITUDE	LONGITUDE
1	28° 39' 10.044"	72° 42' 7.849"
2	28° 37' 23.672"	72° 43' 12.281"
3	28° 37' 23.67"	72° 43' 12.85"
4	28° 37' 23.669"	72° 43' 13.042"
5	28° 36' 59.112"	72° 43' 30.393"
6	28° 36' 59.114"	72° 43' 29.877"
7	28° 37' 6.897"	72° 43' 23.866"

SEGMENT 13(LHS) & SEGMENT 14(RHS)

*[Signature]*  
 परियोजना निदेशक / Project Director  
 भारासा प्रा.का.ई. बीकानेर / BHARASA, P.T.U., Bikaner

TO KHAJUWALA

TO PUGAL

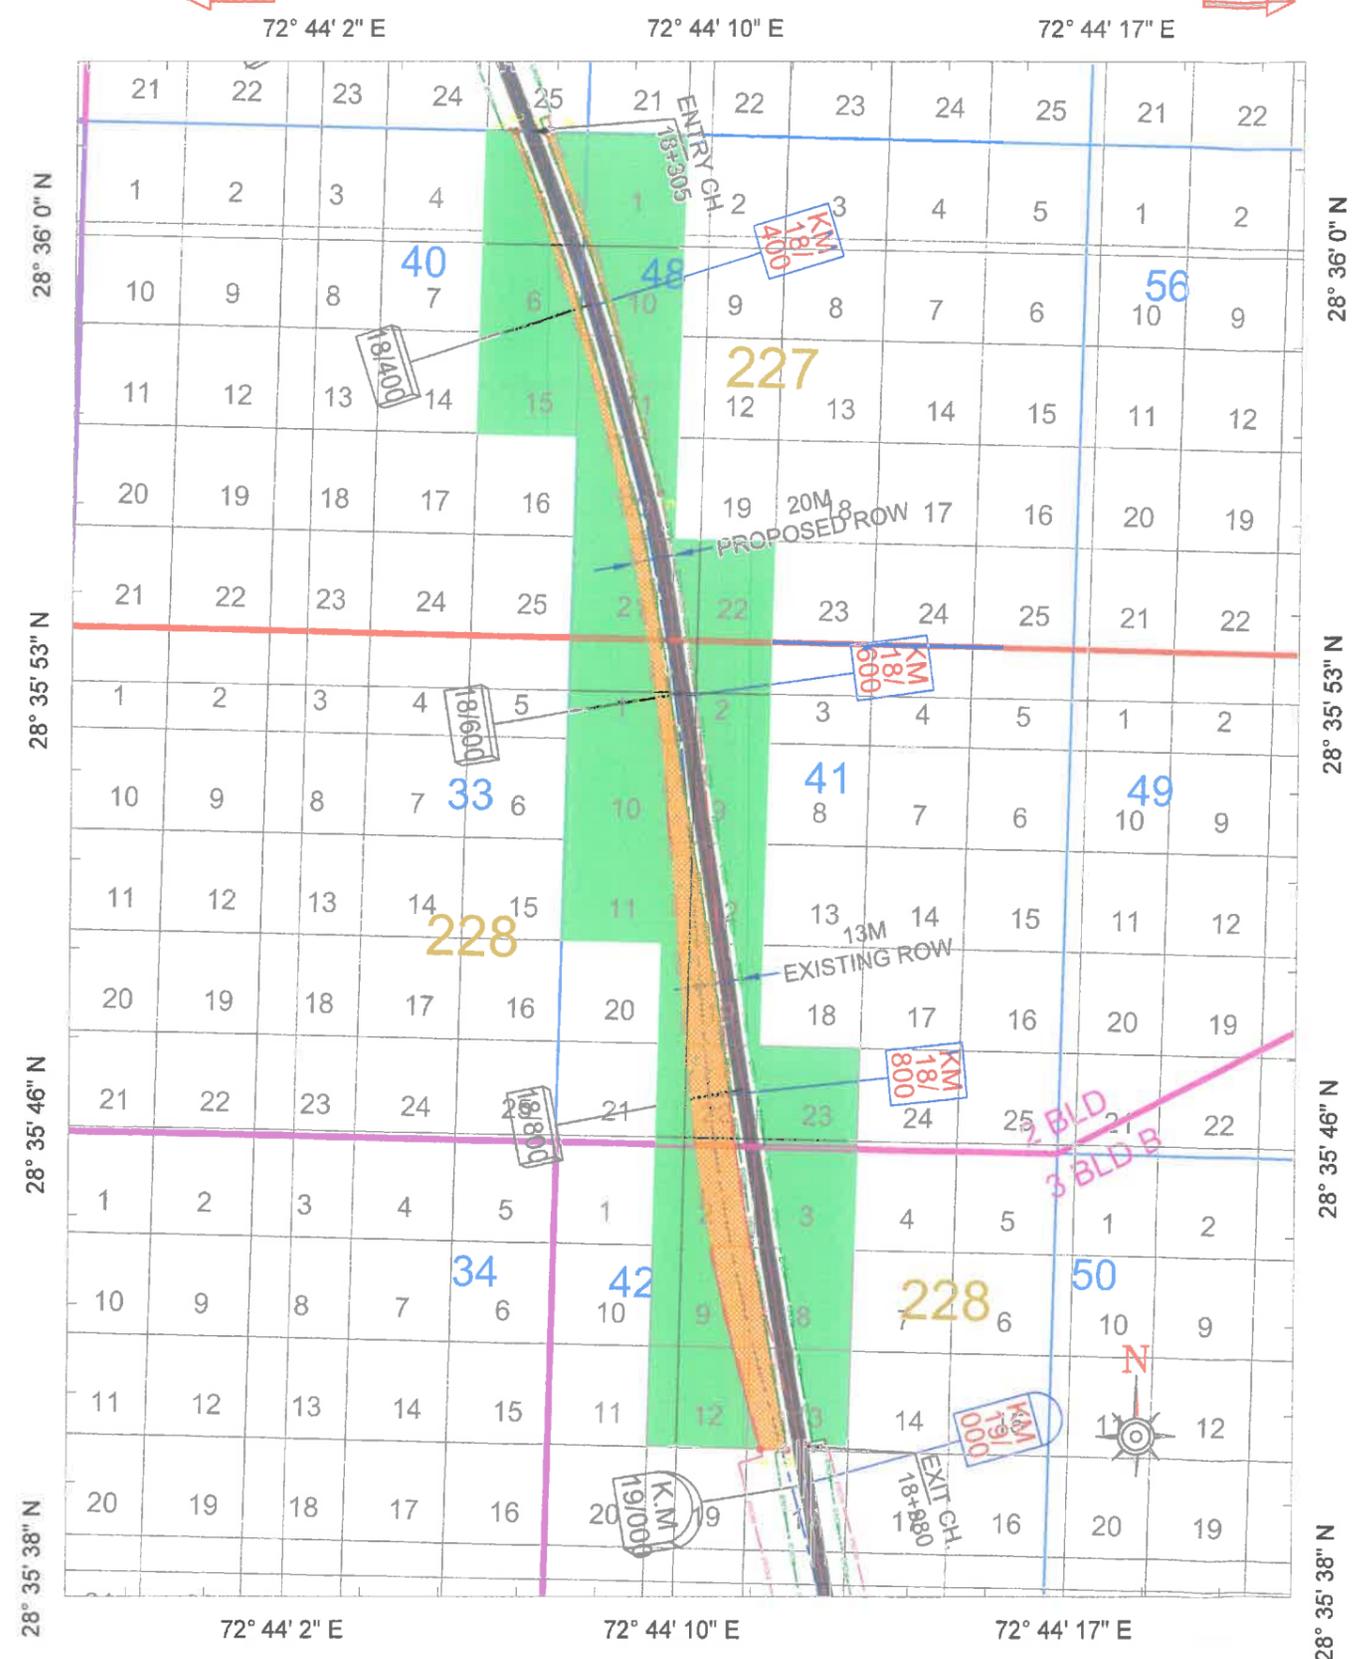

**LEGENDS**

- PROPOSED CENTRELINE
- PROPOSED RIGHT OF WAY
- EXISTING ROAD
- EXISTING RIGHT OF WAY
- EXISTING CHAINAGE
- PROPOSED CHAINAGE
- CHAK/ VILLAGE BOUNDARY
- BLOCK LINE

**LEGENDS**

- MURBA LINE
- KILA LINE
- ROAD ALIGNMENT IN FOREST AREA
- FOREST
- BLOCK STONE NUMBER
- MURBA NUMBER
- KILA NUMBER


82  
2  
1

**FOREST AREA CO-ORDINATES**

S.No.	LATITUDE	LONGITUDE
1	28° 36' 1.826"	72° 44' 5.876"
2	28° 36' 1.825"	72° 44' 5.997"
3	28° 36' 1.823"	72° 44' 6.517"
4	28° 36' 1.823"	72° 44' 6.676"
5	28° 35' 56.024"	72° 44' 8.844"
6	28° 35' 40.573"	72° 44' 11.646"
7	28° 35' 40.575"	72° 44' 11.16"

परियोजना निदेशक/Project Director  
भारतप्रा प.का.ई. बीकानेर/NI.AI, PIU, Bikaner.

SEGMENT 15(LHS) & SEGMENT 16 (RHS)

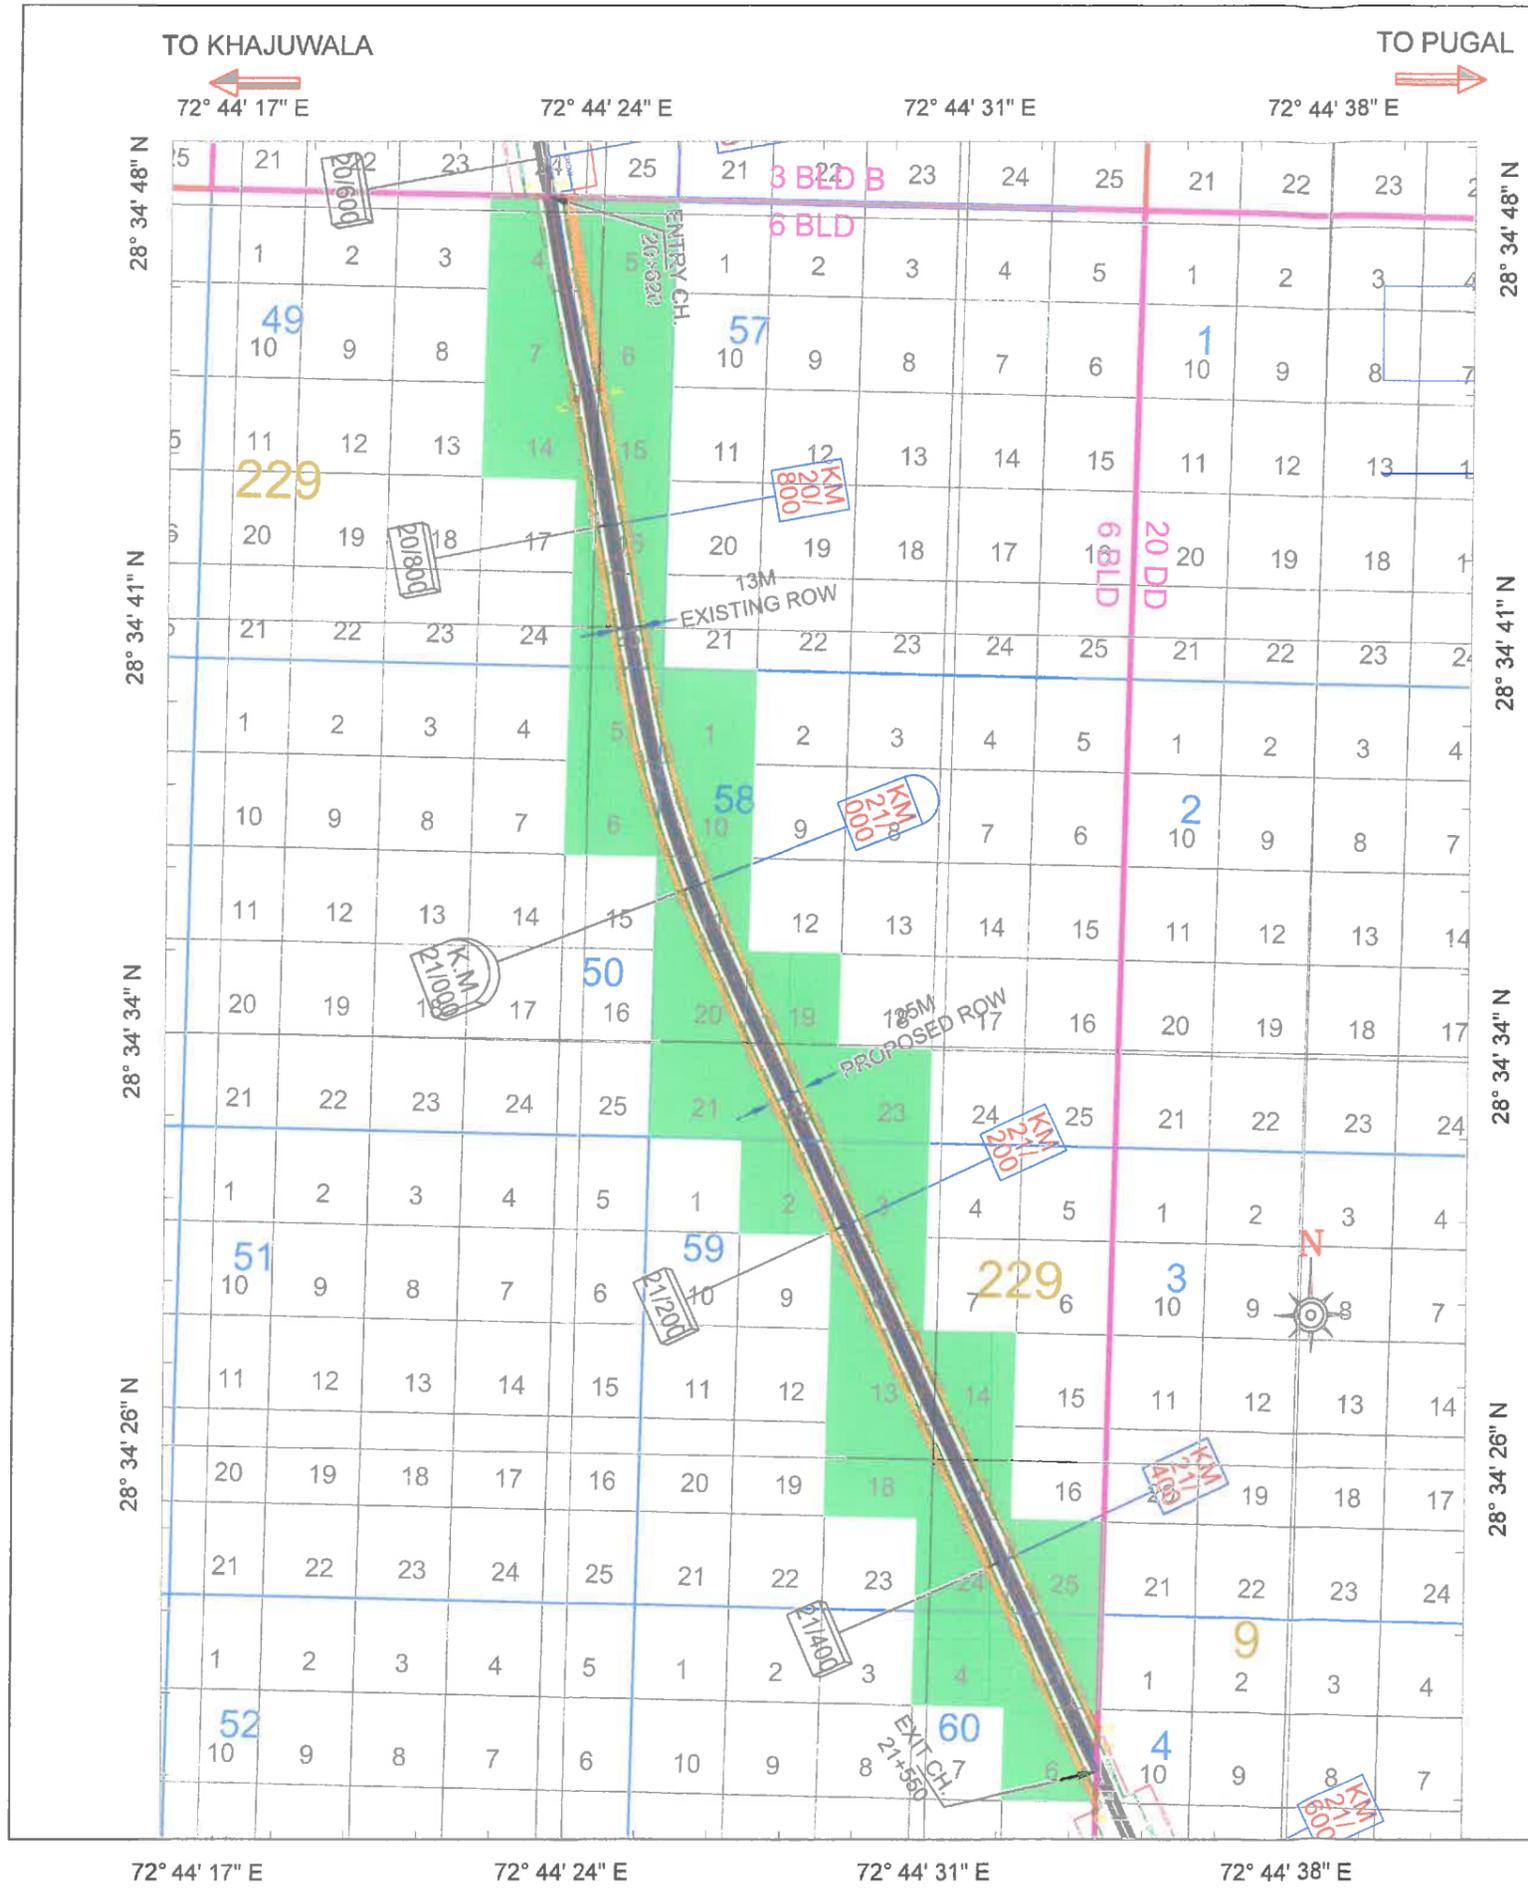

**LEGENDS**

- PROPOSED CENTRELINE
- PROPOSED RIGHT OF WAY
- EXISTING ROAD
- EXISTING RIGHT OF WAY
- EXISTING CHAINAGE
- PROPOSED CHAINAGE
- CHAK/ VILLAGE BOUNDARY
- BLOCK LINE

**LEGENDS**


- MURBA LINE
- KILA LINE
- ROAD ALIGNMENT IN FOREST AREA
- FOREST
- BLOCK STONE NUMBER
- MURBA NUMBER
- KILA NUMBER

**FOREST AREA CO-ORDINATES**

S.No.	LATITUDE	LONGITUDE
1	28° 34' 48.269"	72° 44' 22.666"
2	28° 34' 48.267"	72° 44' 23.161"
3	28° 34' 48.266"	72° 44' 23.416"
4	28° 34' 44.927"	72° 44' 23.999"
5	28° 34' 21.776"	72° 44' 34.608"
6	28° 34' 21.56"	72° 44' 34.607"
7	28° 34' 20.604"	72° 44' 34.602"
8	28° 34' 20.315"	72° 44' 34.601"
9	28° 34' 44.757"	72° 44' 23.556"

*[Signature]*  
 परियोजना निदेशक / Project Director  
 भाराराप्रा प.काई बीड. र/NHAI PIU, Bikaner.

SEGMENT 17(LHS) & SEGMENT 18 (RHS)

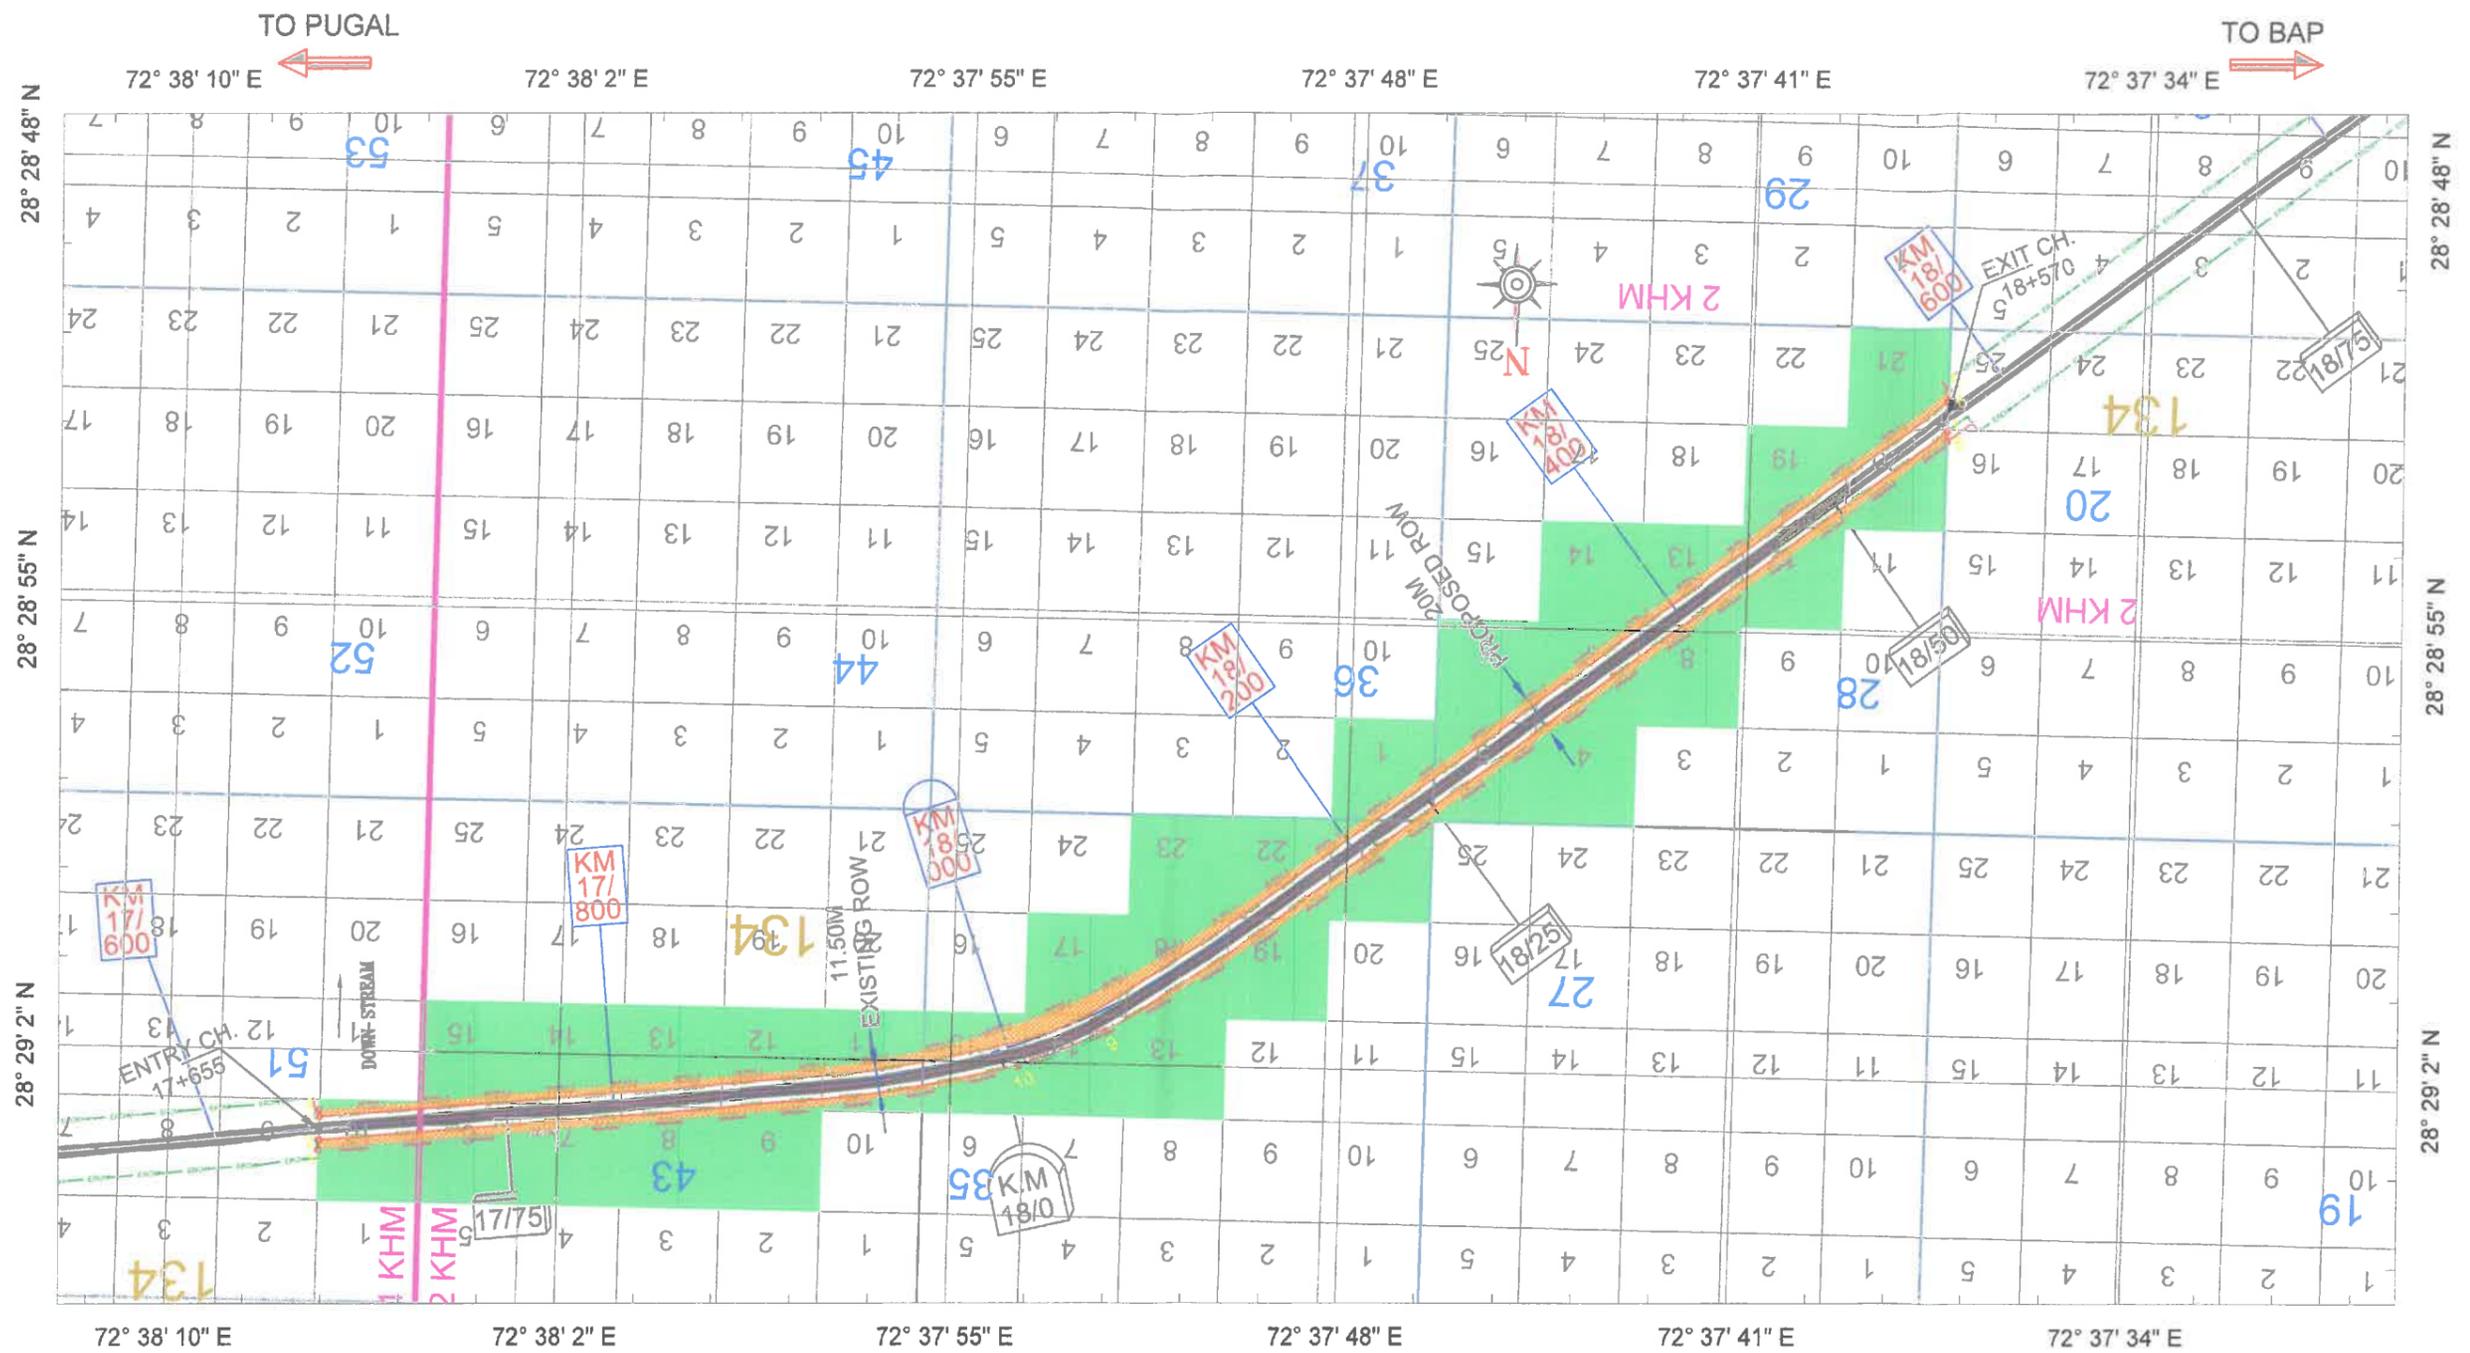

**LEGENDS**

PROPOSED CENTRELINE	
PROPOSED RIGHT OF WAY	
EXISTING ROAD	
EXISTING RIGHT OF WAY	
EXISTING CHAINAGE	
PROPOSED CHAINAGE	
CHAK/ VILLAGE BOUNDARY	
BLOCK LINE	

**LEGENDS**


MURBA LINE	
KILA LINE	
ROAD ALIGNMENT IN FOREST AREA	
FOREST	
BLOCK STONE NUMBER	82
MURBA NUMBER	2
KILA NUMBER	1

**FOREST AREA CO-ORDINATES**

S.No.	LATITUDE	LONGITUDE
1	28° 29' 4.024"	72° 38' 6.802"
2	28° 29' 3.861"	72° 38' 6.801"
3	28° 29' 3.486"	72° 38' 6.8"
4	28° 29' 3.371"	72° 38' 6.799"
5	28° 28' 51.223"	72° 37' 37.18"
6	28° 28' 51.399"	72° 37' 37.181"
7	28° 28' 51.878"	72° 37' 37.183"
8	28° 28' 52.046"	72° 37' 37.183"
9	28° 28' 1.849"	72° 37' 52.36"
10	28° 28' 2.448"	72° 37' 53.969"

SEGMENT 19(LHS) & SEGMENT 20 & 21 (RHS)

*Gmy*  
 परियोजना निदेशक/Project Director  
 भारतरामा प.का.ई. बीकानेर/NAS-I, PIU, Bikaner.

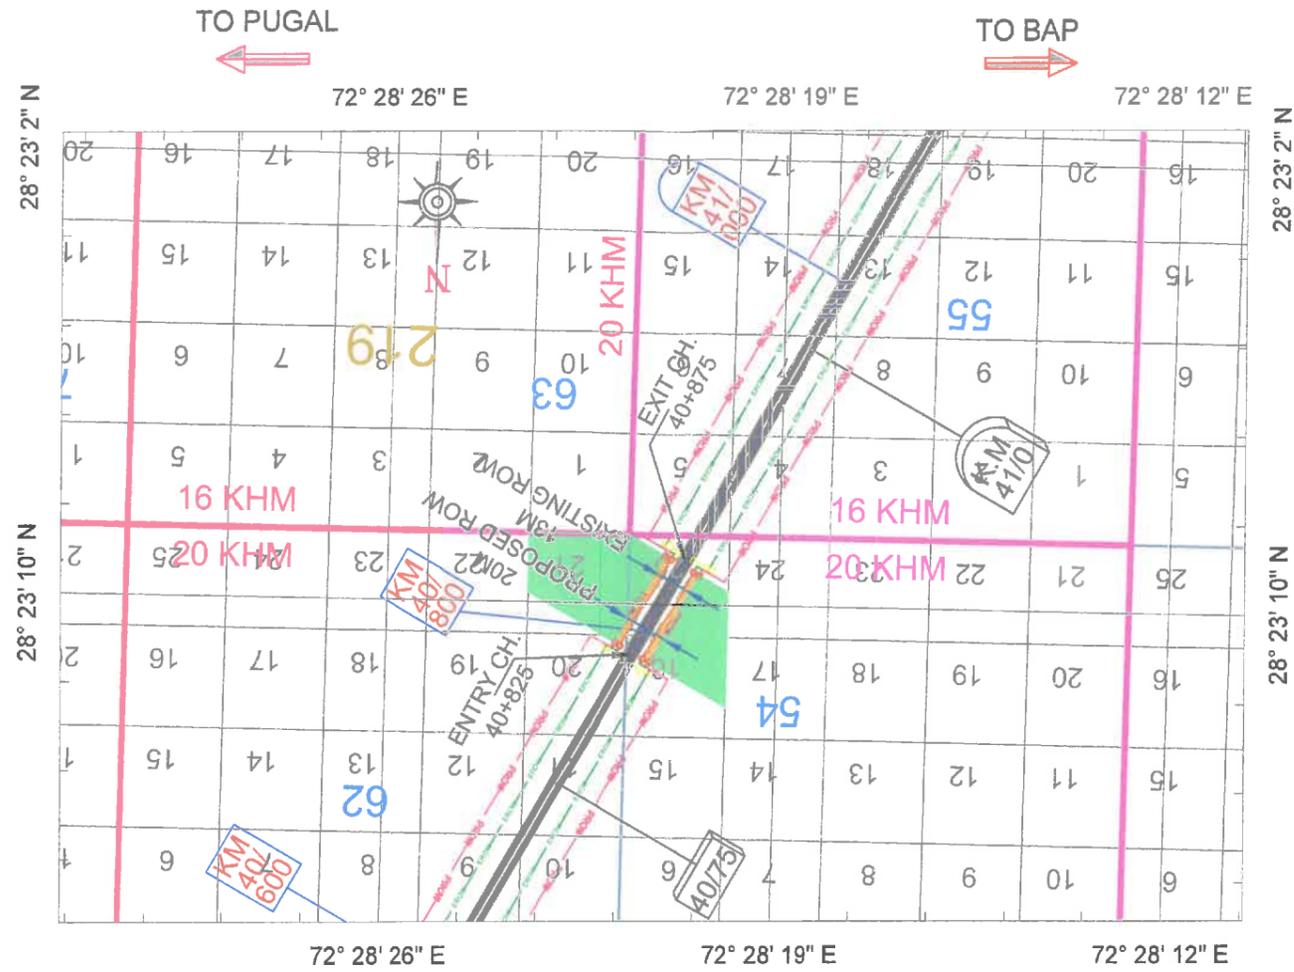

**LEGENDS**

PROPOSED CENTRELINE	
PROPOSED RIGHT OF WAY	
EXISTING ROAD	
EXISTING RIGHT OF WAY	
EXISTING CHAINAGE	
PROPOSED CHAINAGE	
CHAK/ VILLAGE BOUNDARY	
BLOCK LINE	

**LEGENDS**

MURBA LINE	
KILA LINE	
ROAD ALIGNMENT IN FOREST AREA	
FOREST	
BLOCK STONE NUMBER	82
MURBA NUMBER	2
KILA NUMBER	1

**FOREST AREA CO-ORDINATES**

S.No.	LATITUDE	LONGITUDE
1	28° 23' 10.548"	72° 28' 21.534"
2	28° 23' 10.487"	72° 28' 21.661"
3	28° 23' 10.282"	72° 28' 22.079"
4	28° 23' 10.234"	72° 28' 22.177"
5	28° 23' 8.814"	72° 28' 21.287"
6	28° 23' 8.869"	72° 28' 21.174"
7	28° 23' 9.073"	72° 28' 20.756"
8	28° 23' 9.128"	72° 28' 20.644"

SEGMENT 22(LHS) & SEGMENT 23(RHS)

परियोजना निदेशक / Project Director  
 भारतराष्ट्र प.का.ई. बीकानेर, NH-101, PIU, Bikaner