


LEGEND:-

PROJECT CORRIDOR	
EXISTING CHAINAGE	K.M. 10/000
FOREST AREA	
DISTRICT BOUNDARY	
FOREST	

[Signature]
 परियोजना निदेशक/Project Director
 भारतीय राजमार्ग, बिकानेर/NHA, Bikaner

CONSULTANT: TECHNOGEM CONSULTANTS PVT. LTD. CONSULTING ENGINEERS In Joint Venture with Multi Media Consultants Pvt. Ltd.		CLIENT: NATIONAL HIGHWAYS AUTHORITY OF INDIA (Ministry of Road Transport & Highways)	PROJECT: CONSULTANCY SERVICES FOR PREPARATION OF FEASIBILITY STUDY / DETAILED PROJECT REPORT OF SELECTED STATE ROAD STRETCHES FOR 2/4 LANE WITH PAVED SHOULDER NH CONFIGURATION UNDER BHARAT MALA SCHEME POOGAL - BARSALPUR - RANJITPURA - CHARANWALA - NAUKH - BAP AND POOGAL - ALADDIN KA BERA - BERIVANWALA (PACKAGE 10)	TITLE: KHAJUWALA TO PUGAL ALIGNMENT ON GT SHEET (SHEET 1)	DRAWING NO:- 863-RAJ-PL-001 DATE:- 20.04.18 REVISION: 0
FOR FOREST CLARENCE PROPOSAL DESCRIPTION OF REVISIONS		NATIONAL HIGHWAYS AUTHORITY OF INDIA (Ministry of Road Transport & Highways)		SCALE: 1:50000	
0	20.04.18			DESIGNED BY	DRAWN BY
REV.	DATE			S.V.S.	M.H.S.
16	15			CHECKED BY	APPROVED BY
				S.D.A.	N.B.S.

TIGPL Droughtmaster 863-RAJASTHAN (BHARATMALA) FOREST CLEARANCE (TOPO SHEET - B.dwg)

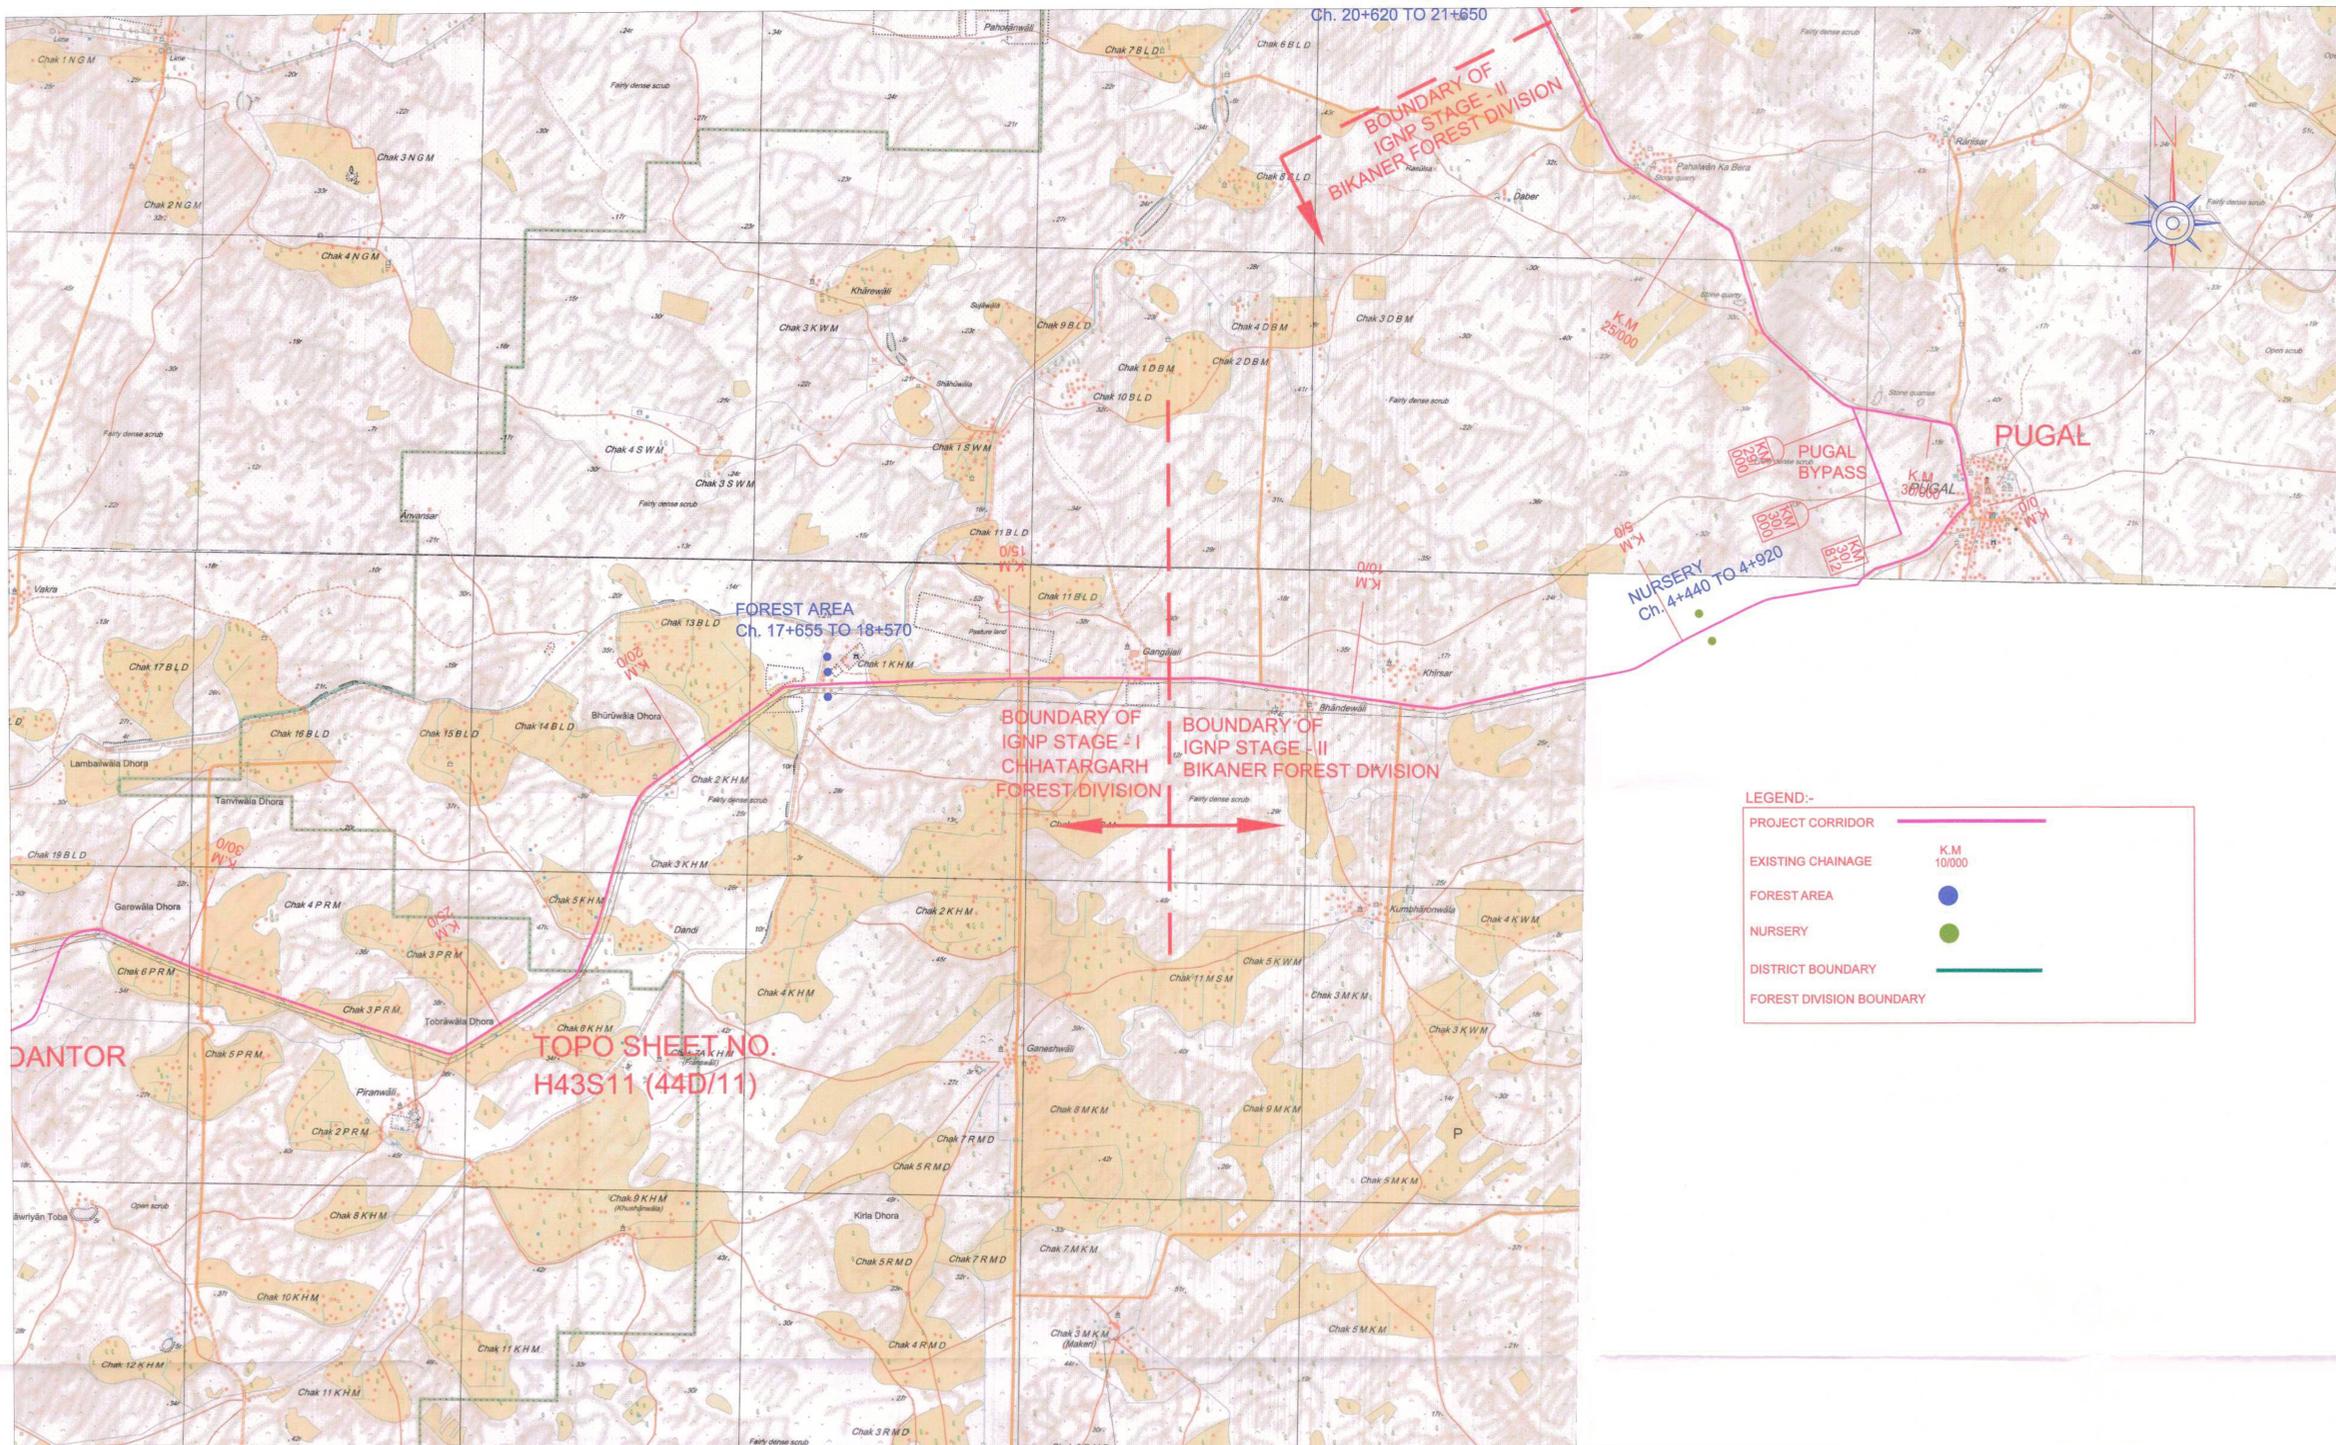

LEGEND:-

- PROJECT CORRIDOR —
- EXISTING CHAINAGE — K.M 10/000
- FOREST AREA ●
- NURSERY ●
- DISTRICT BOUNDARY —
- FOREST DIVISION BOUNDARY —


 परियोजना निदेशक/Project Director
 भारतीय राजमार्ग विकास/ANM, P.I, भारत

REV.	DATE	DESCRIPTION OF REVISIONS
0	20.04.18	FOR APPROVAL

CONSULTANT:

TECHNOGEM CONSULTANTS PVT. LTD.
 CONSULTING ENGINEERS
 In Joint Venture with
Multi Media Consultants Pvt. Ltd.

CLIENT:

NATIONAL HIGHWAYS AUTHORITY OF INDIA
 (Ministry of Road Transport & Highways)

PROJECT:

CONSULTANCY SERVICES FOR PREPARATION OF
 FEASIBILITY STUDY / DETAILED PROJECT REPORT OF SELECTED STATE
 ROAD STRETCHES FOR 2 / 4 LANING WITH PAVED SHOULDER
 NH CONFIGURATION UNDER BHARAT MALA SCHEME
 POOGAL - BARSALPUR - RANJITPURA - CHARANWALA - NAUKH - BAP
 AND POOGAL - ALADDIN KA BERA - BERIVANWALA
 (PACKAGE 10)

TITLE: PUGAL TO BAP
 ALIGNMENT ON TOPO SHEET
 (SHEET 2)

SCALE: 1:50000

DRAWING NO:- 863-RAJ-PL-001

DATE:- 20.04.18

DESIGNED BY	DRAWN BY	CHECKED BY	APPROVED BY
S.V.S.	M.H.S.	S.D.A.	N.B.S.

REVISION: 0

TOP \Drought\amen\985-RAJASTHAN (BHARATMALA)\FOREST CLEARANCE\TOPO SHEET - B.dwg



LEGEND:-

PROJECT CORRIDOR	
EXISTING CHAINAGE	
FOREST AREA	
DISTRICT BOUNDARY	
FOREST DI	

[Signature]
 श्रीरोहिणी सिंह / Project Director
 भारतीय पंचांग, बीकानेर / BANS, P.A. Bikaner

REV.	DATE	DESCRIPTION OF REVISIONS
0	20.04.18	FOR APPROVAL

CONSULTANT:

TECHNOGEM CONSULTANTS PVT. LTD.
 CONSULTING ENGINEERS
 In Joint Venture with
Multi Media Consultants Pvt. Ltd.

CLIENT:

NATIONAL HIGHWAYS AUTHORITY OF INDIA
 (Ministry of Road Transport & Highways)

PROJECT: CONSULTANCY SERVICES FOR PREPARATION OF FEASIBILITY STUDY / DETAILED PROJECT REPORT OF SELECTED STATE ROAD STRETCHES FOR 2 / 4 LANING WITH PAVED SHOULDER NH CONFIGURATION UNDER BHARAT MALA SCHEME
 POOGAL - BARSALPUR - RANJITPURA - CHARANWALA - NAUKH - BAP AND POOGAL - ALADDIN KA BERA - BERINWALA (PACKAGE 10)

TITLE: PUGAL TO BAP ALIGNMENT ON TOPO SHEET (SHEET 3)
SCALE: 1:50000

DRAWING NO:- 863-RAJ-PL-001		REVISION: 0	
DATE:- 20.04.18		APPROVED BY	
DESIGNED BY	DRAWN BY	CHECKED BY	APPROVED BY
S.V.S.	M.H.S.	S.D.A	N.B.S.

TCPL Drought tamen 963-RAJASTHAN (BHARATMALA) FOREST CLEARANCE TOPO SHEET - B.dwg