




**MUCK DISPOSAL
LOCATION**

SILAPATHAR

AALO

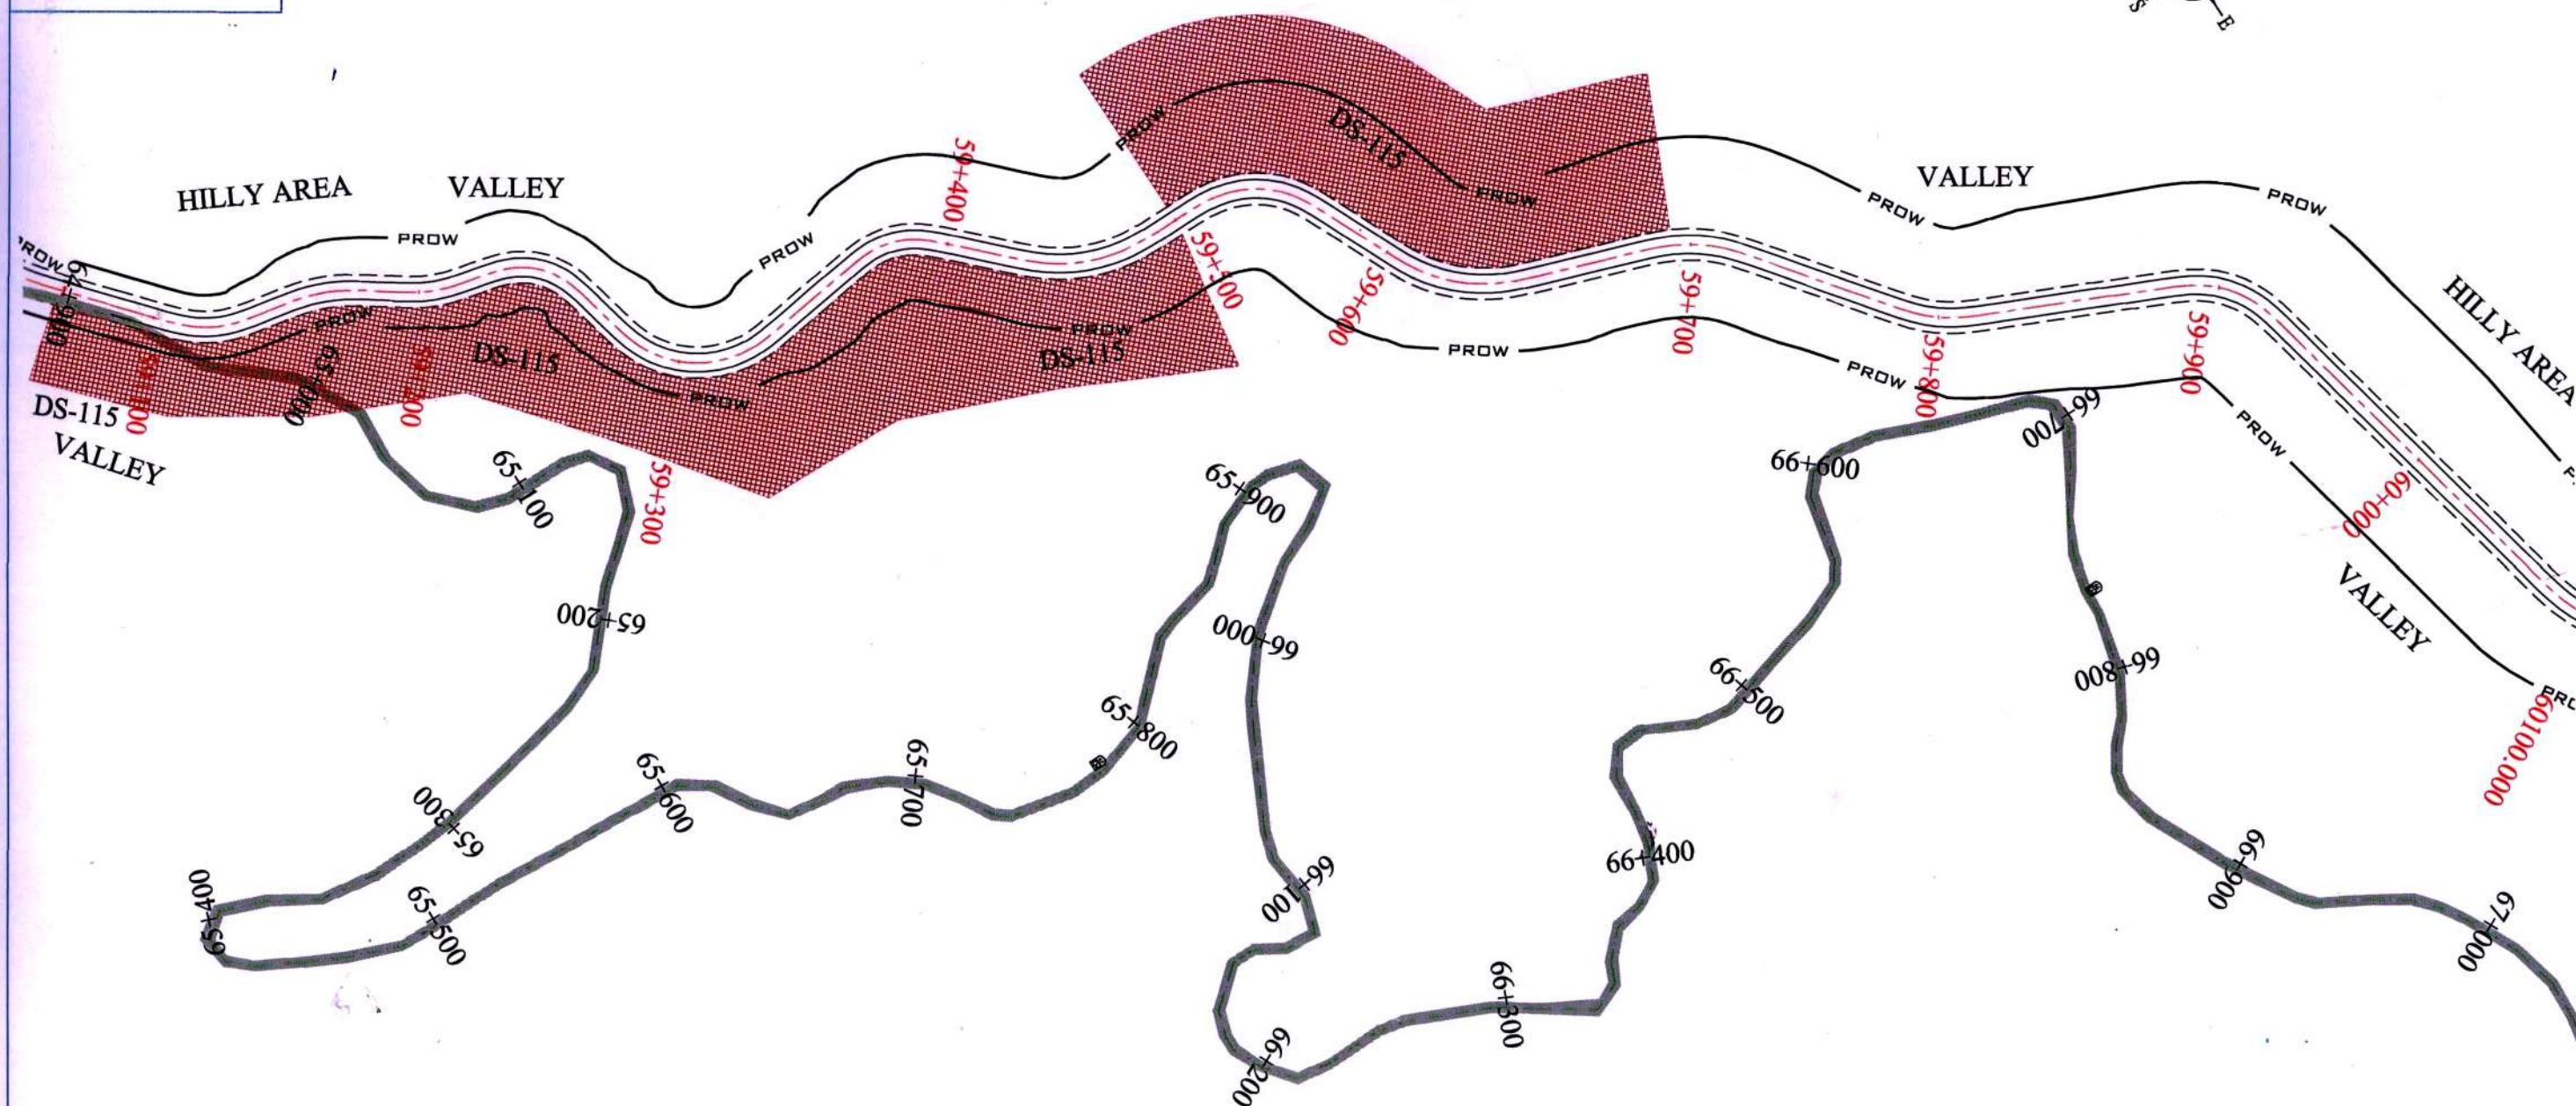


LEGEND :
PLAN :

- EXIST. ROAD
- SH EDGE
- C/W EDGE
- CEN. LINE
- C/W EDGE
- SH EDGE
- PROW
- PROP ROW
- MUCK DISPOSAL LOCATION

SILAPATHAR

AALO

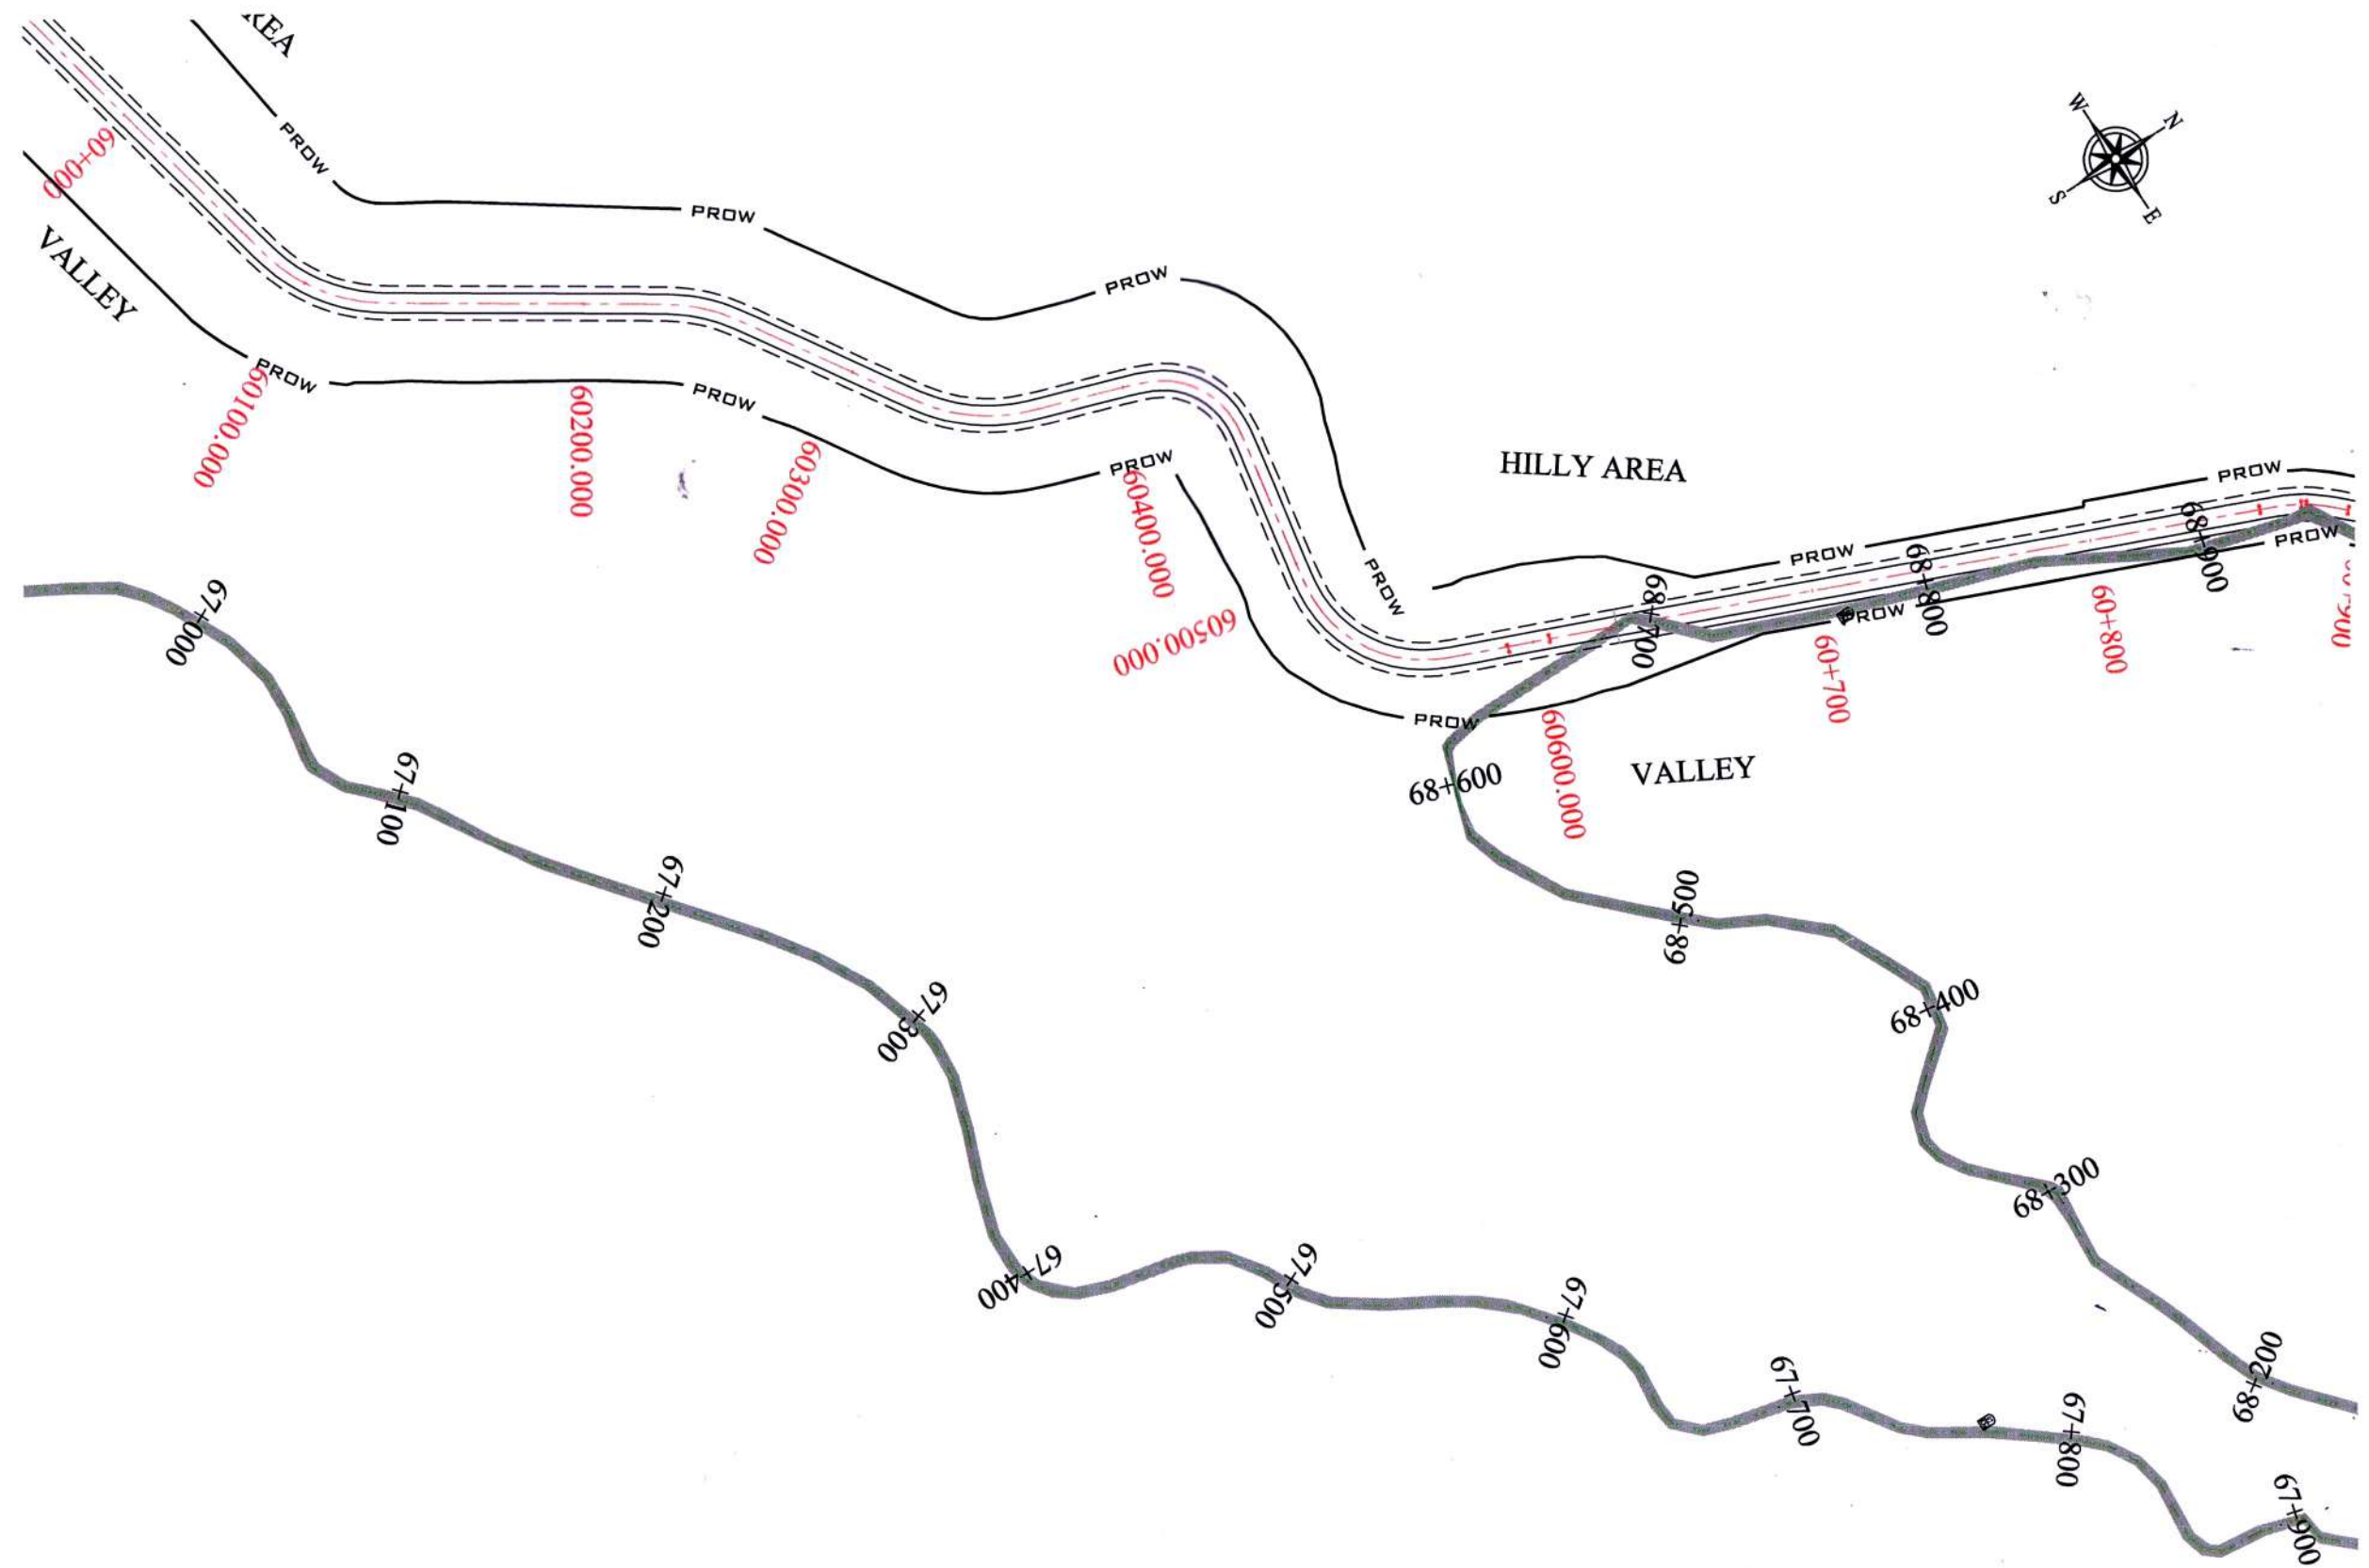


LEGEND :

PLAN :

-  EXIST. ROAD
-  SH EDGE
-  C/W EDGE
-  CEN. LINE
-  C/W EDGE
-  SH EDGE
-  PROW — PROP ROW
-  MUCK DISPOSAL LOCATION

SILAPATHAR ←

→ AALO

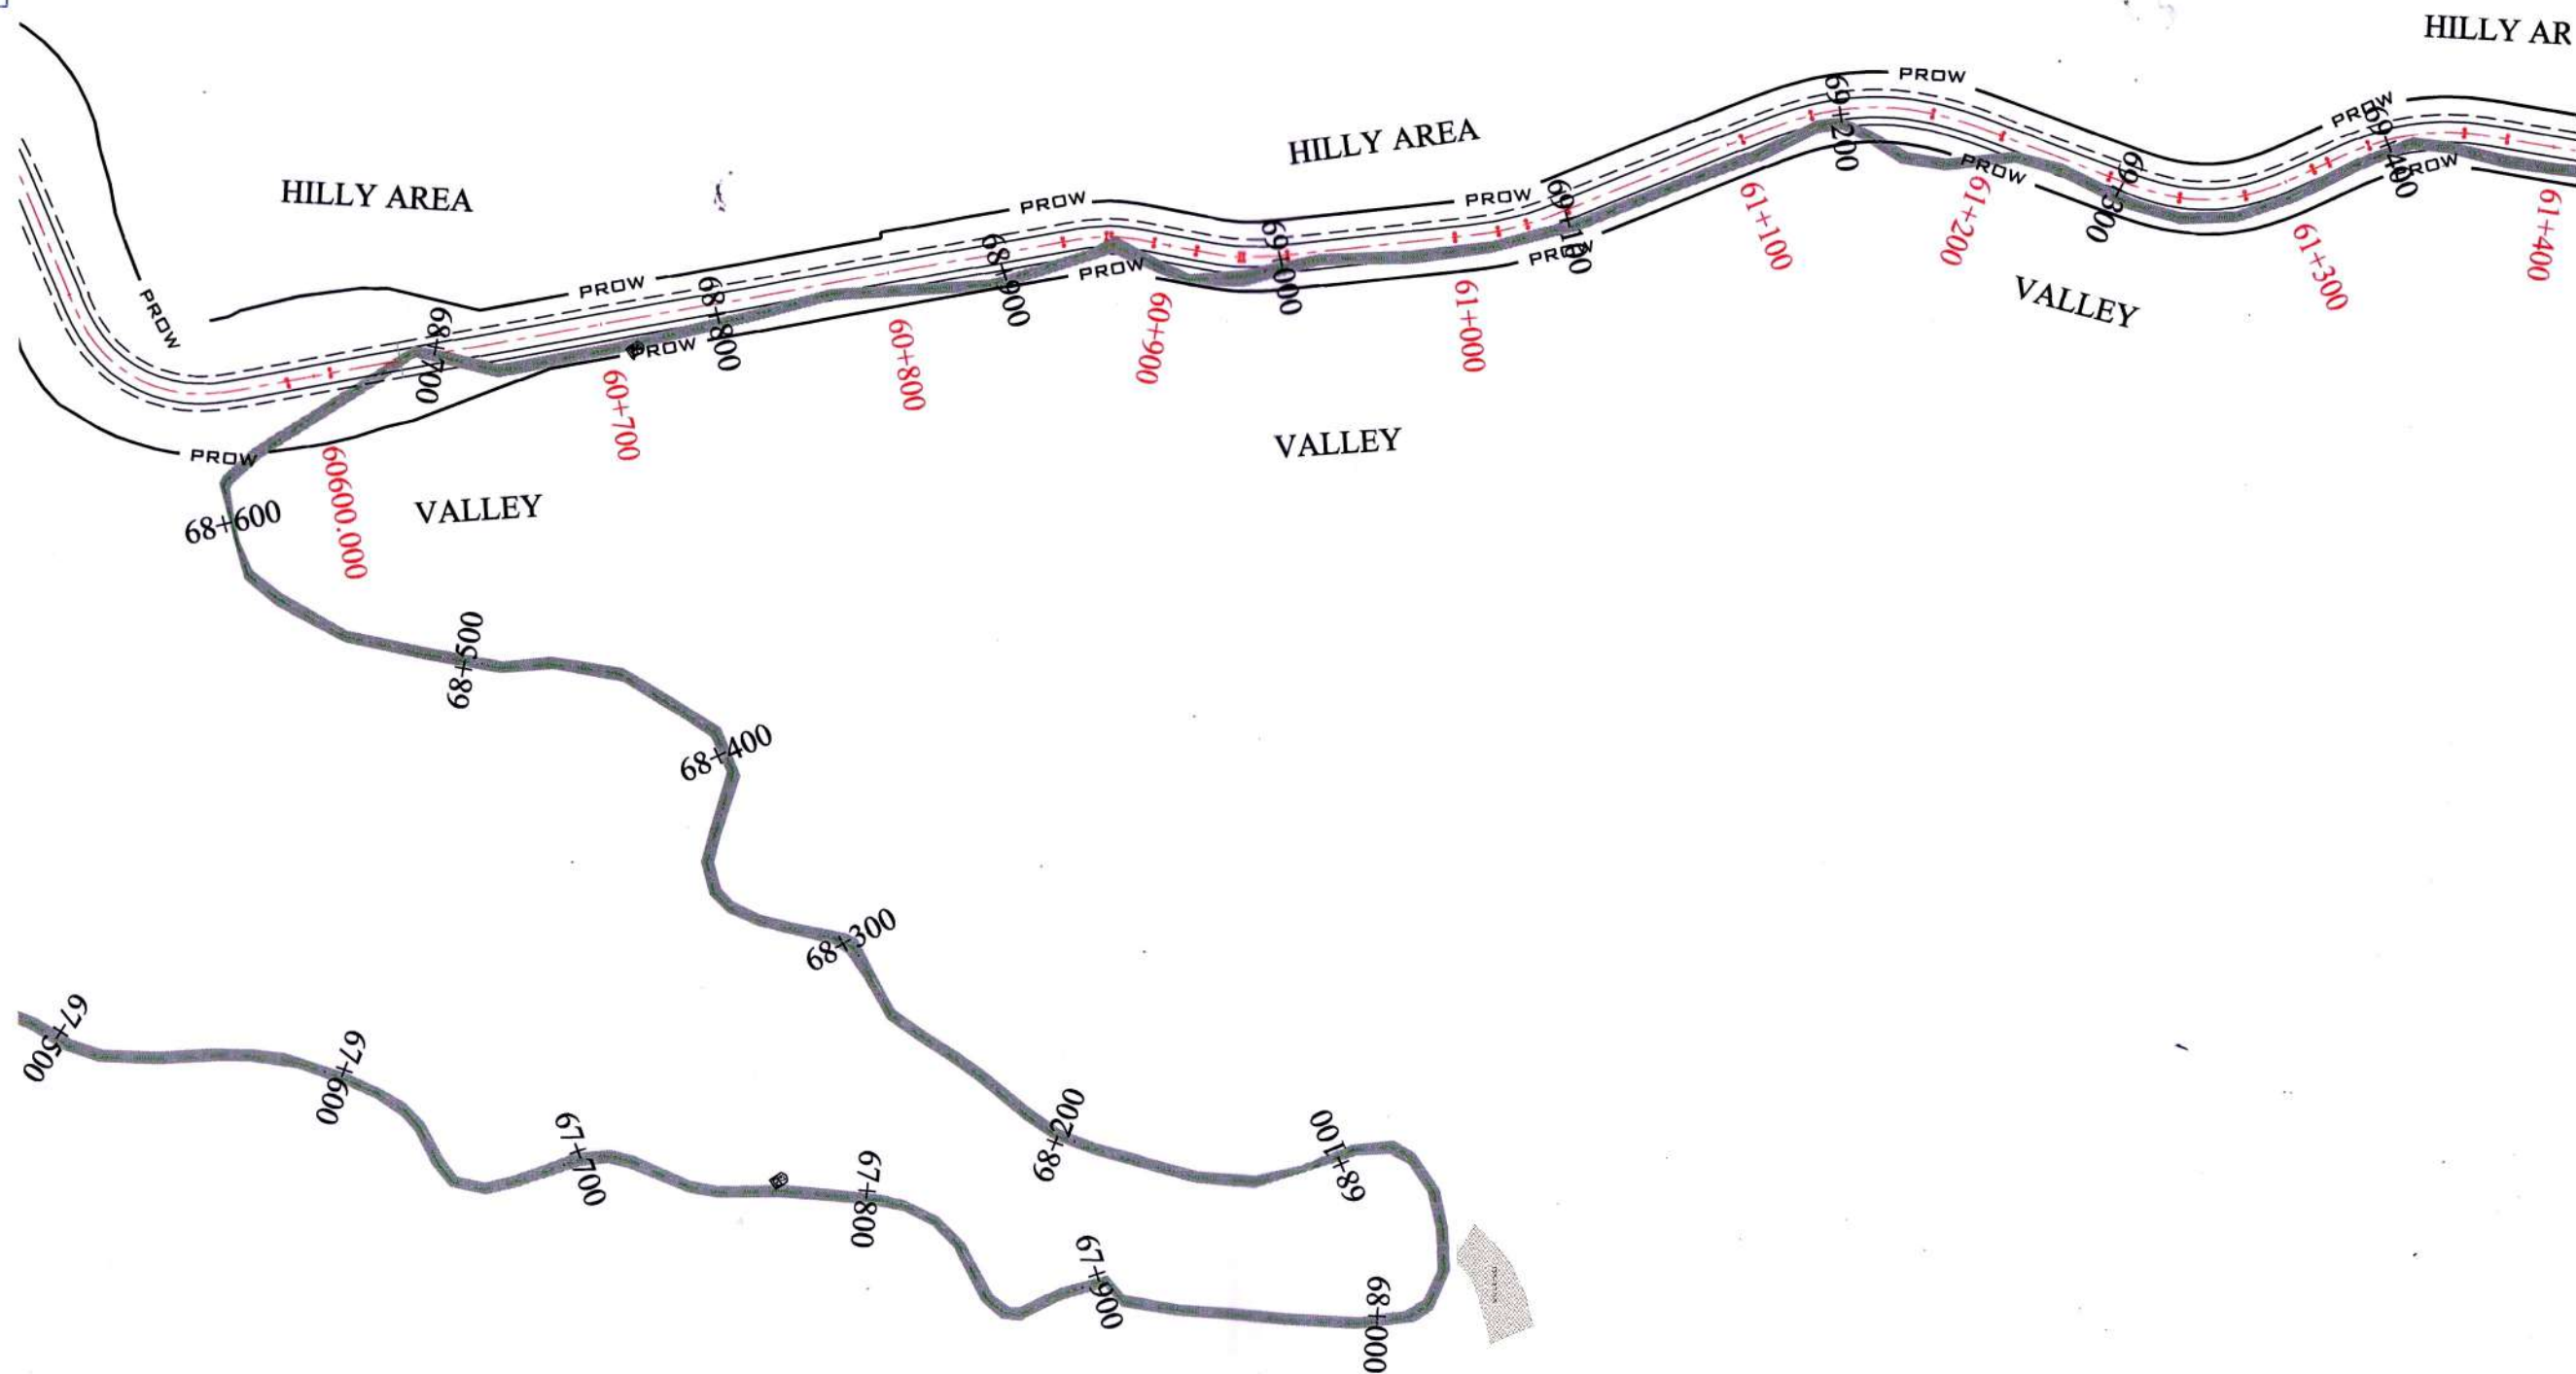


LEGEND :

PLAN :

-  EXIST. ROAD
-  SH EDGE
-  C/W EDGE
-  CEN. LINE
-  C/W EDGE
-  SH EDGE
-  PROW — PROP ROW
-  MUCK DISPOSAL LOCATION

SILAPATHAR

AALO

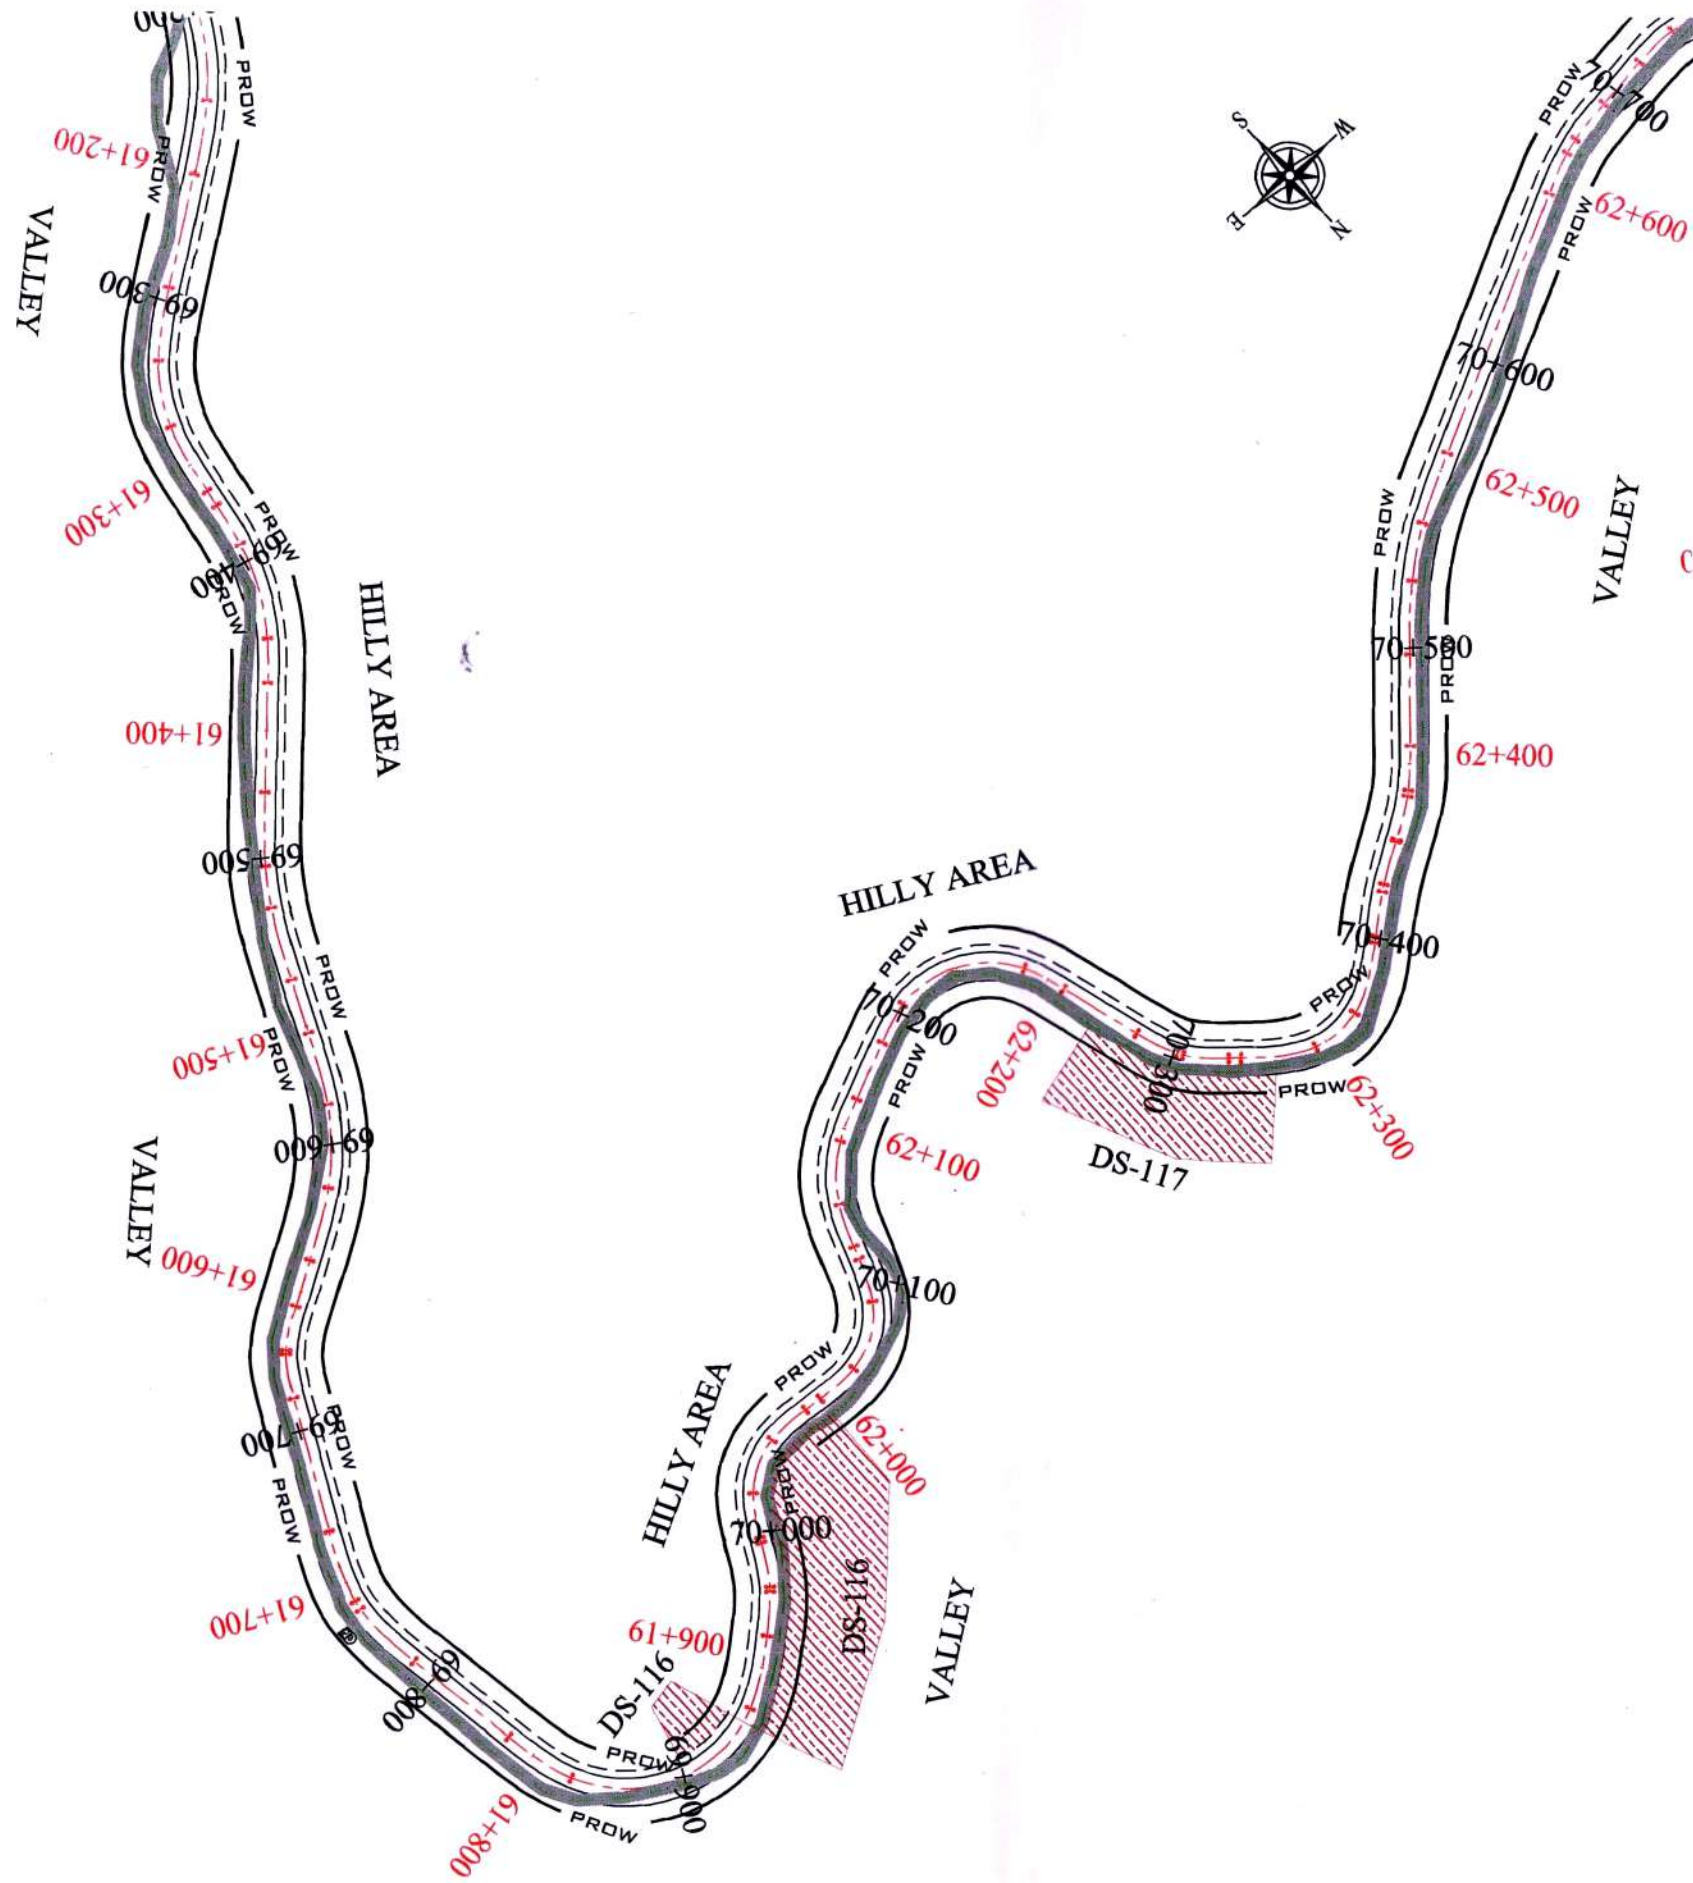


LEGEND :

PLAN :

-  EXIST. ROAD
-  SH EDGE
-  CMW EDGE
-  CEN. LINE
-  CMW EDGE
-  SH EDGE
-  PROW PROP ROW
-  MUCK DISPOSAL LOCATION

SILAPATHAR

AALO

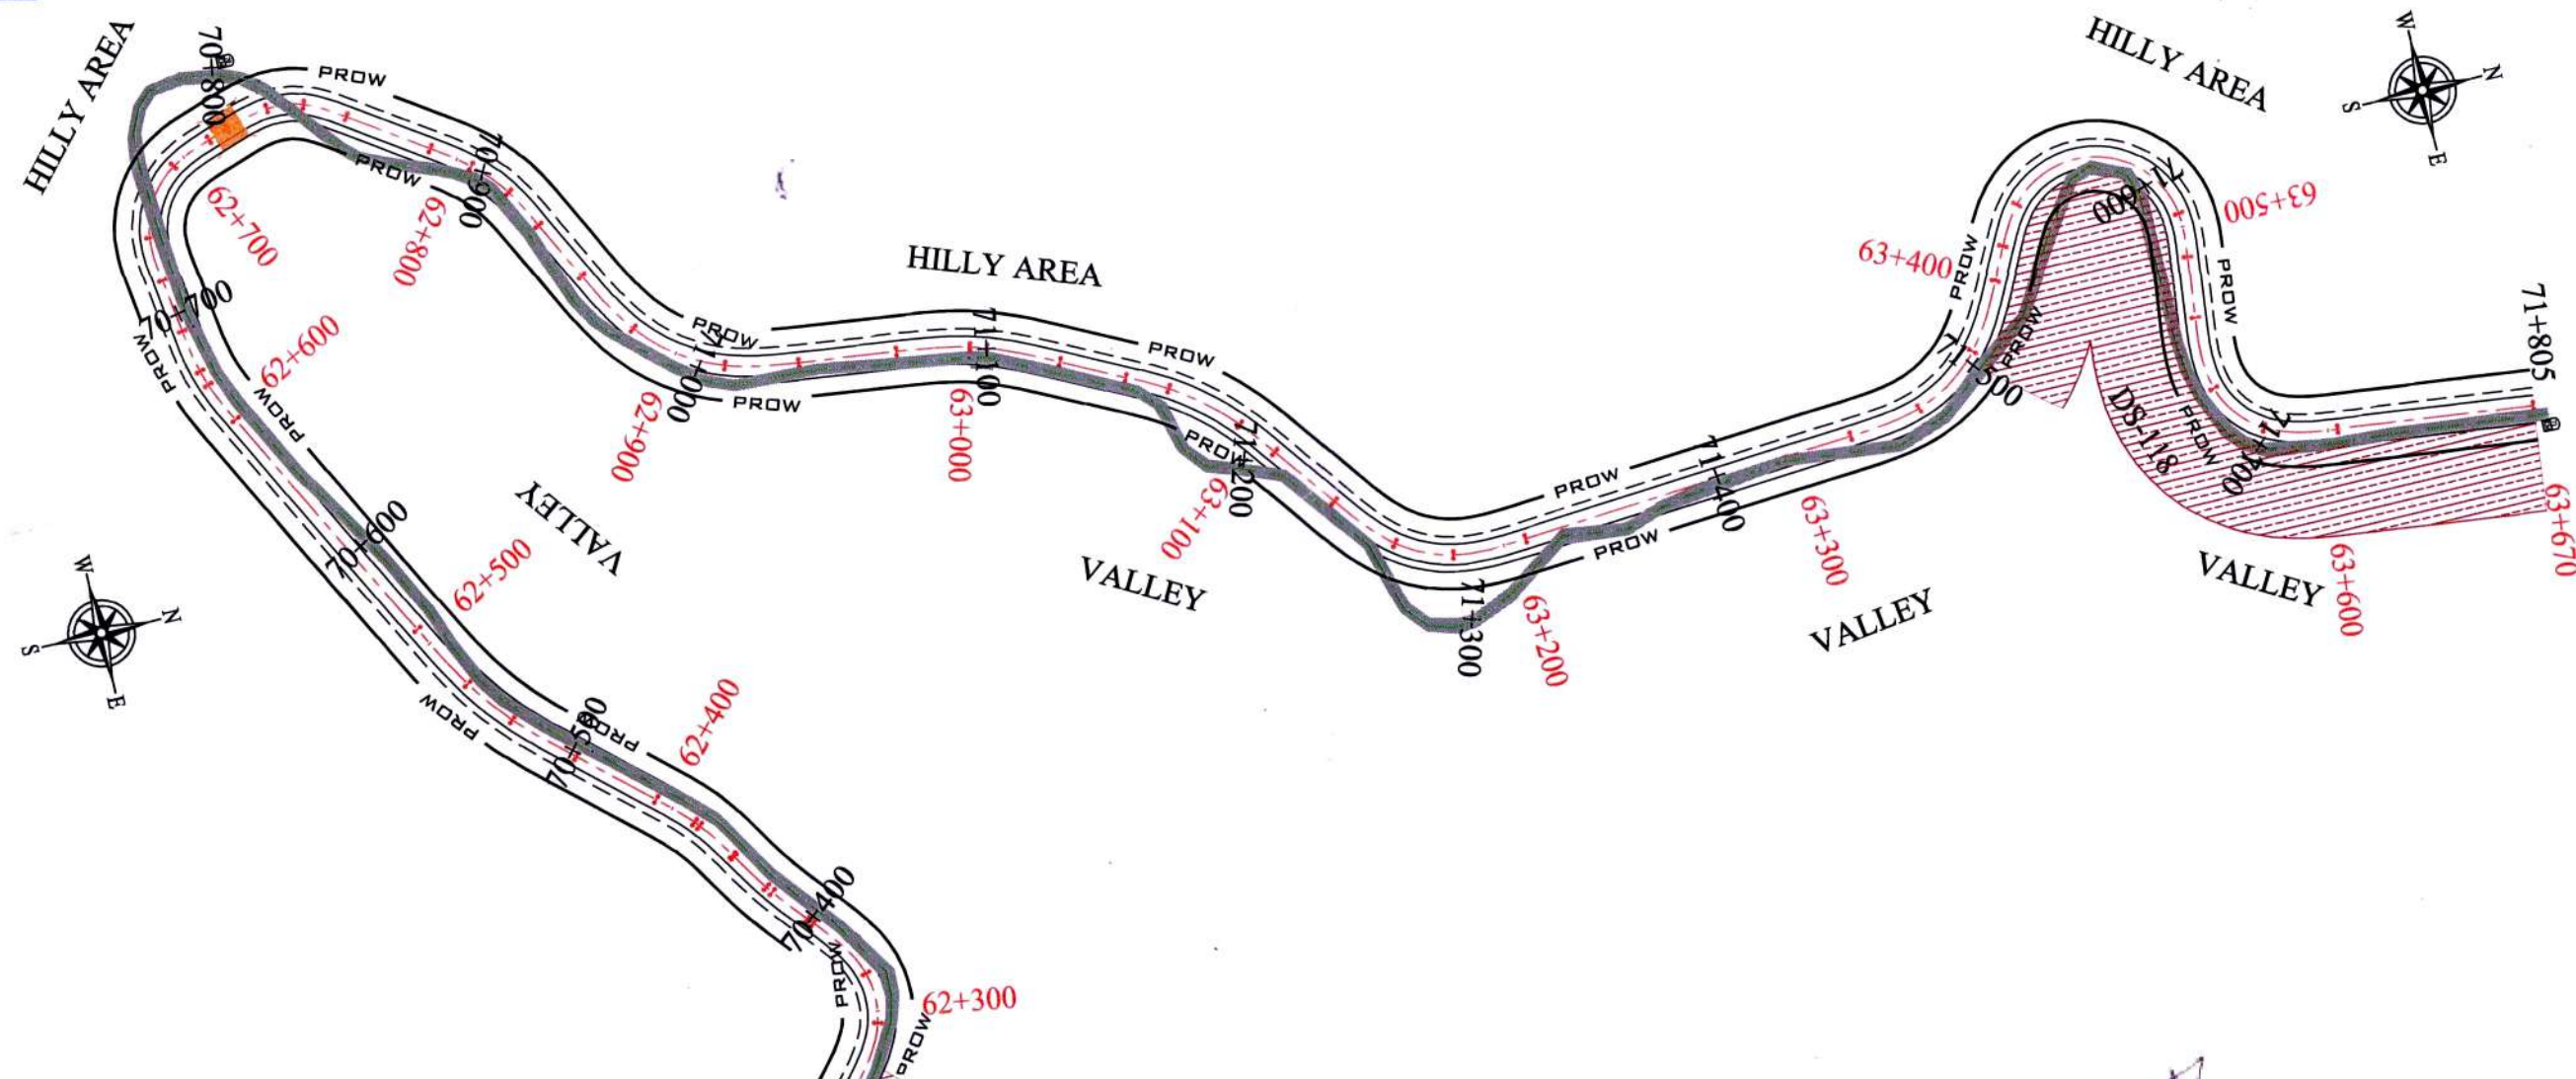

Dumstar
 GM (Projects)
 NHIDCL
 Branch Office - Namsai
 Arunachal Pradesh