


ALIGNMENT OF MADURAI CITY RING ROAD

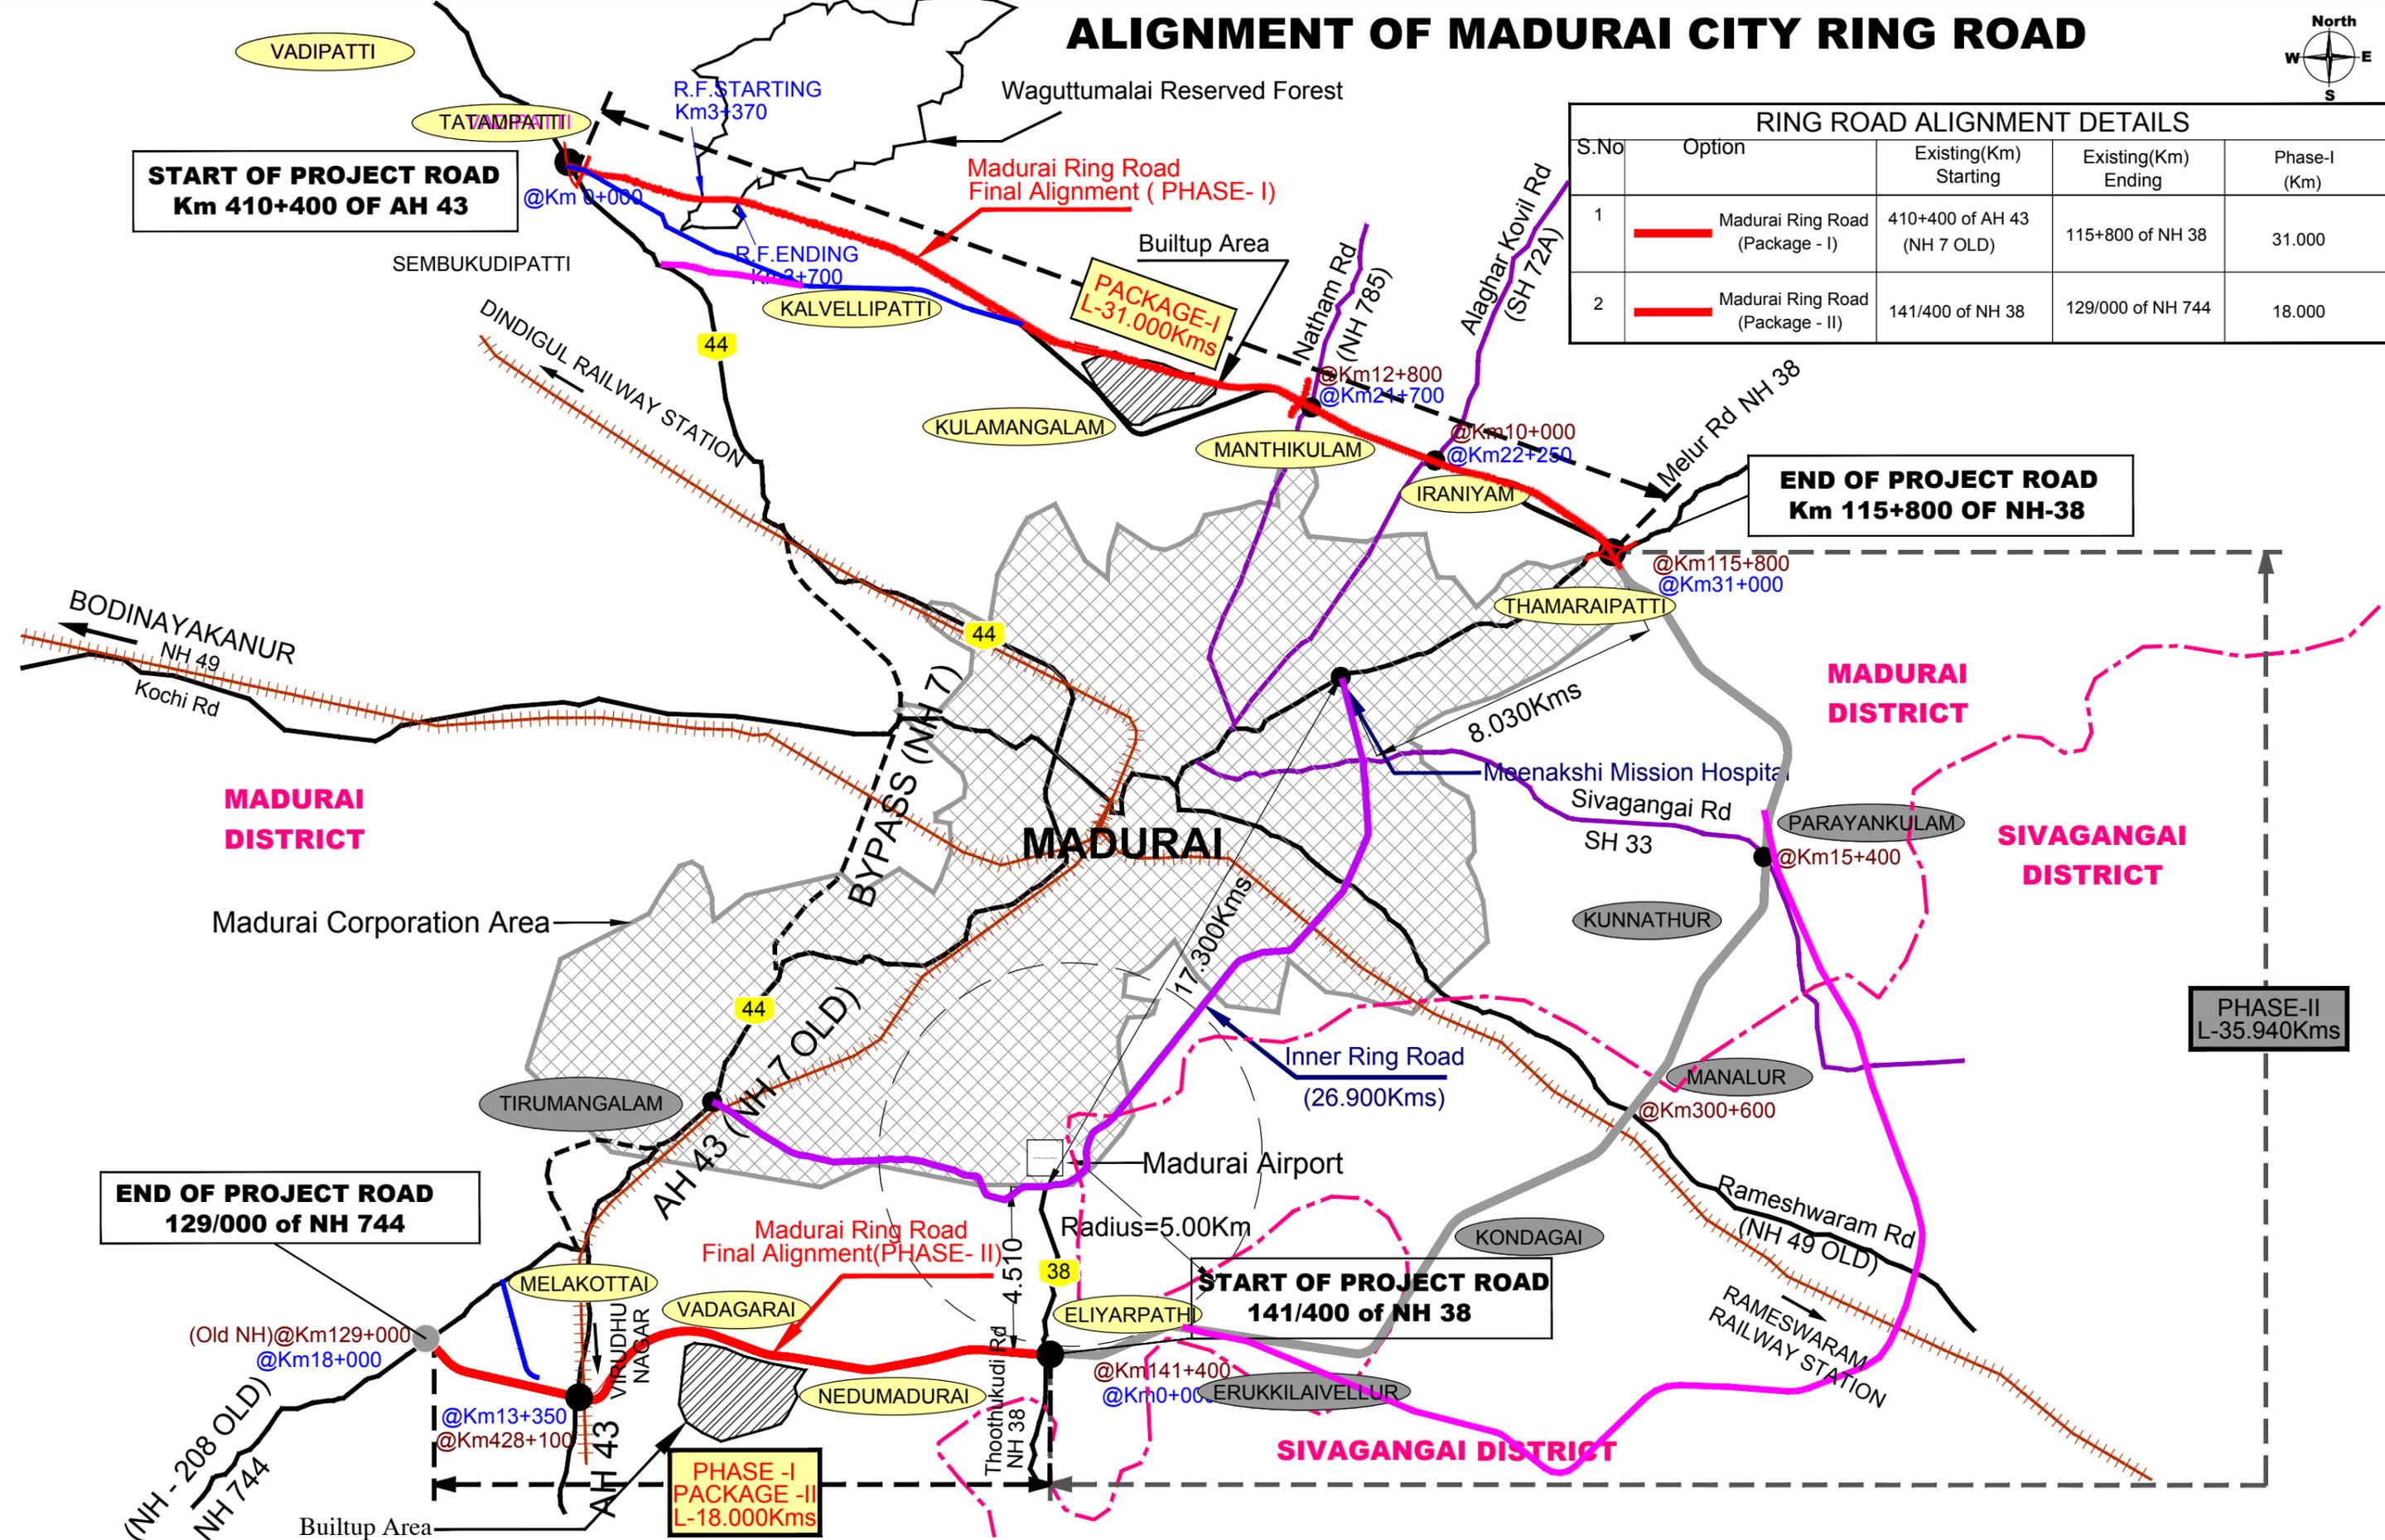

RING ROAD ALIGNMENT DETAILS				
S.No	Option	Existing(Km) Starting	Existing(Km) Ending	Phase-I (Km)
1	Madurai Ring Road (Package - I)	410+400 of AH 43 (NH 7 OLD)	115+800 of NH 38	31.000
2	Madurai Ring Road (Package - II)	141/400 of NH 38	129/000 of NH 744	18.000



S.No	Date	Revisions	Drawn by	Remarks

Client: National Highways Authority of India (Ministry of Road Transport & Highways)

Project: Construction of Four Lane divided carriageways from Eliyurpathi (Km 141+400 of NH:38) design Chainage 0+000 to Tirali (Km 129+000 of NH:744) Design Chainage 18+000 Stretch of Madurai Ring Road Section (Package-2) of NH-744A on EPC mode under Bharatmala Pariyojana Phase-I in the state of Tamil Nadu

Title: Madurai Ring Road

Consultant: Feedback Infra In JV with Mukesh & Associates In Association with COS Consultancy Services

Mukesh & Associates: Division-3, 2/6, Ranganathan Avenue, Perumal Malai Main Road, Narasothipatty, Salem - 636 004, INDIA. Tel : (0427) 2330395, 2331109. Fax : 2330209. E-mail : salemmano@gmail.com

Feedback Infra: No.14, Langford Garden, (Near Richmond circle), Bangalore, India - 560025. Ph: 080 - 42840500. Email : inquiries@feedbackinfra.com

Scale: -

Drawn by: G.S
Checked by: G.M
Verified by: K.S
Approved by: M.K.D

Dwg No: TN/HEADS/E/Mad-Ring
File name: //HEADS/E/Mad-Ring
Date: