
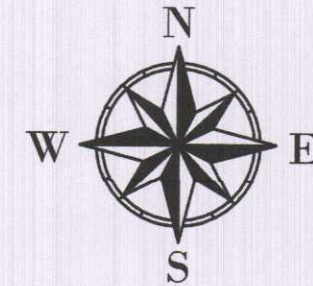


S.NO	Easting	Northing	Degree,Minute Second		Degree,Decimal	
			Latitude	Longitude	Latitude	Longitude
S1	413116.5056	2656847.5379	24°1' 16.6505"N	86°8' 44.3834"E	24.0213	86.1457
S2	413248.0302	2656795.9626	24°1' 14.9996"N	86°8' 49.05"E	24.0208	86.1470
S3	413243.2568	2656788.0223	24°1' 14.7405"N	86°8' 48.8827"E	24.0208	86.1469
S4	413162.5310	2656785.5920	24°1' 14.6455"N	86°8' 46.0258"E	24.0207	86.1461
S5	413159.4580	2656776.9544	24°1' 14.3641"N	86°8' 45.9189"E	24.0207	86.1461
S6	413099.6015	2656800.0232	24°1' 15.1023"N	86°8' 43.7953"E	24.0209	86.1455

PROPOSED LOCATION FOR CONSTRUCTION OF 33/11 KV POWER SUB-STATION  
 AT- MAUZA - KHAPEBERA , THANA NO.99  
 PIRTAND , DIST:- GIRIDIH  
 DETAILS OF LAND

KHATA NO.	PLOT. NO.	AREA
01	58	0.5139 Ha.

PROPOSED SITE

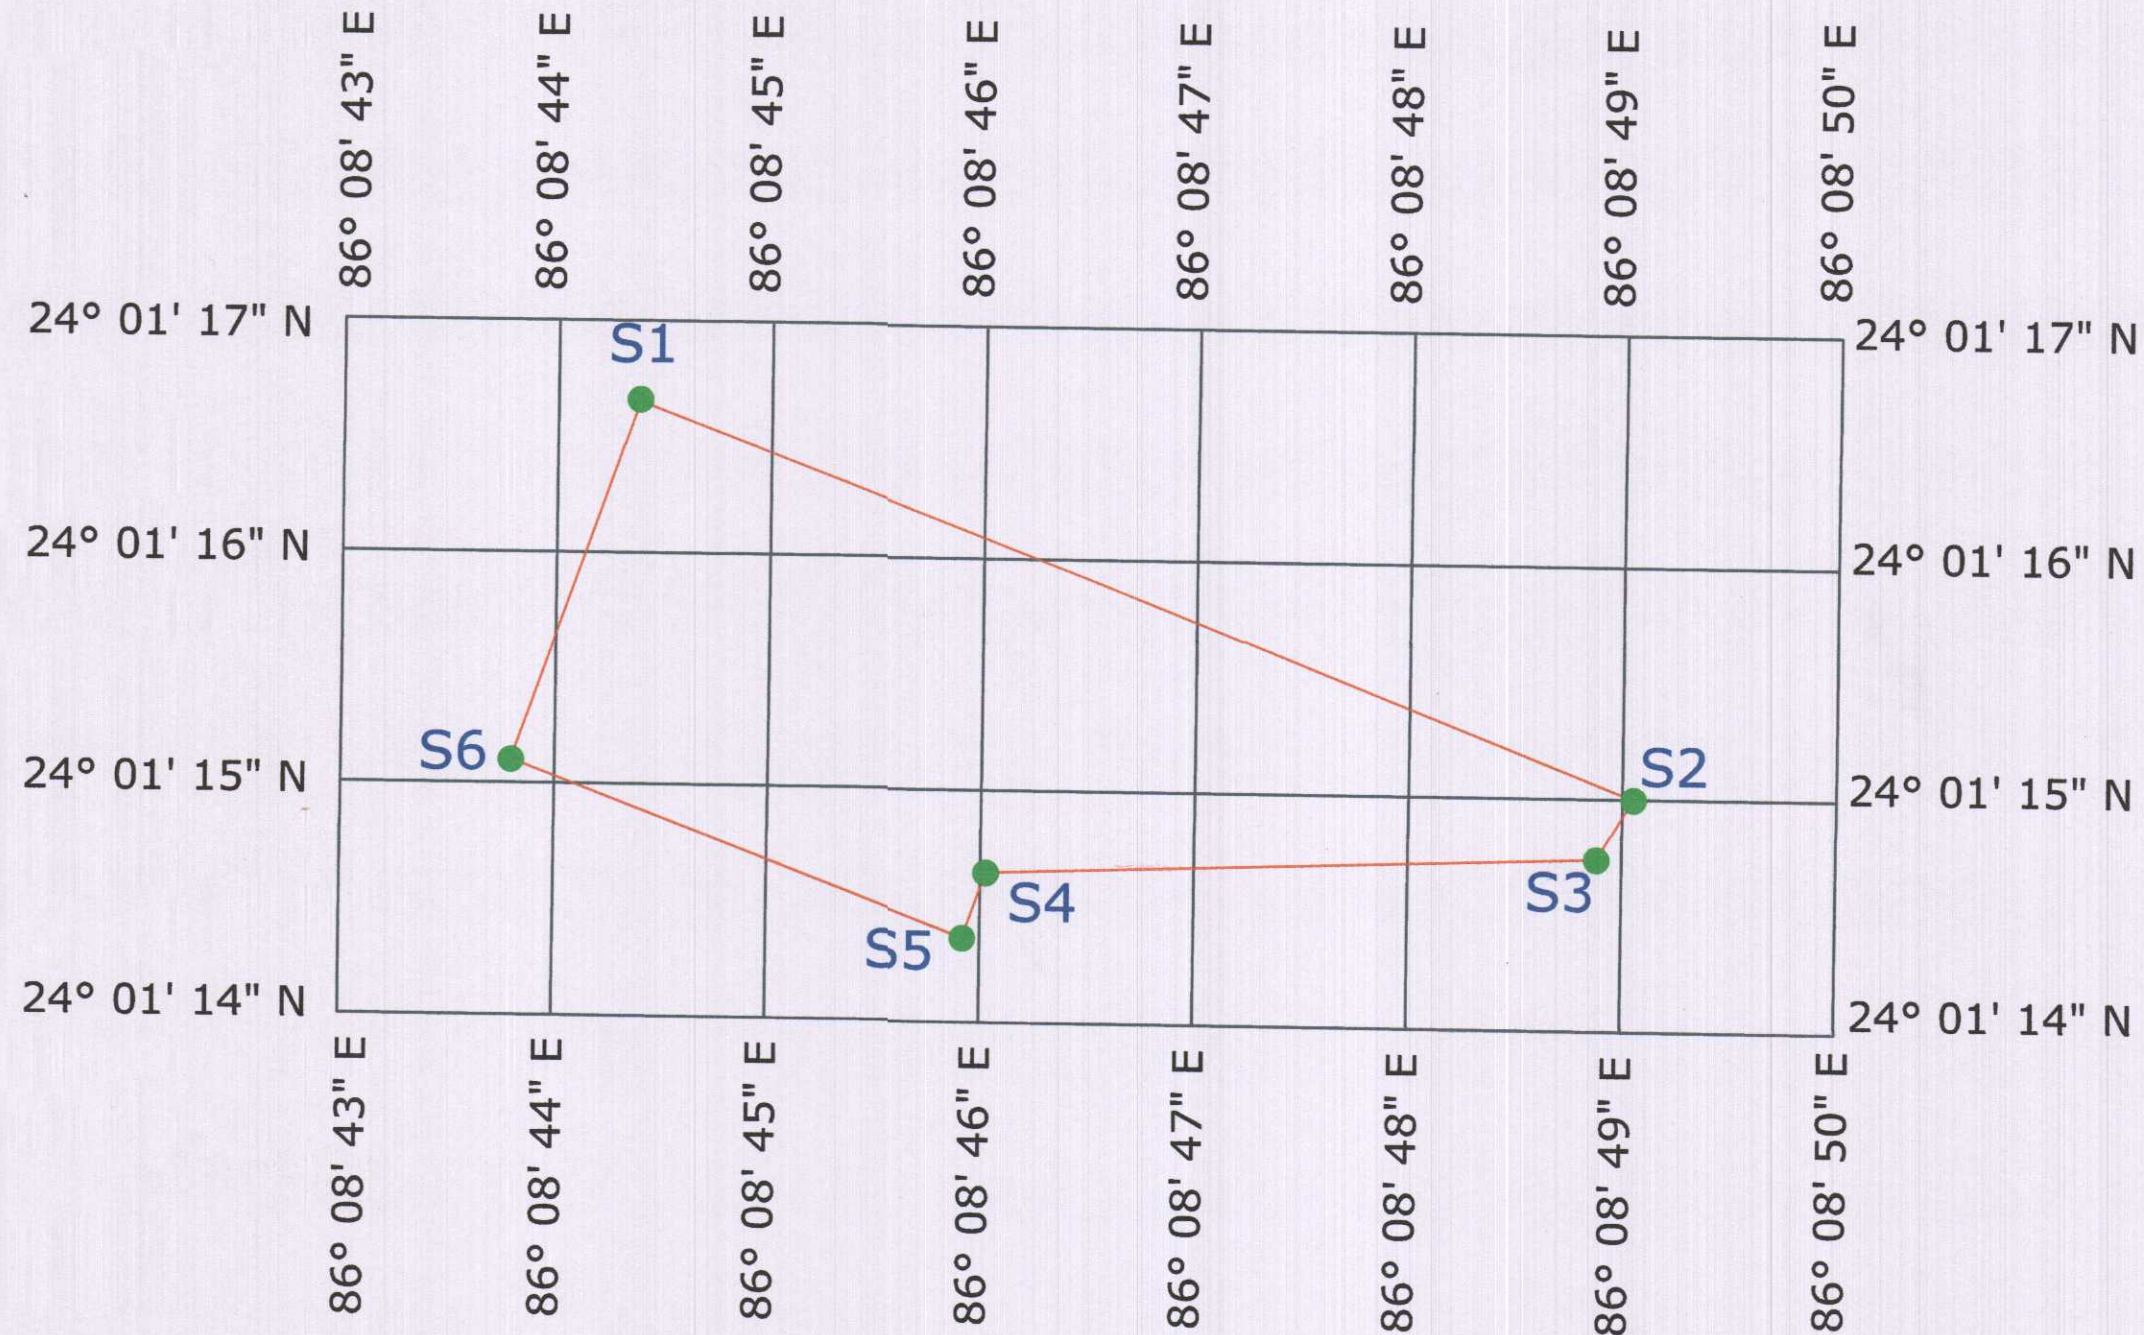

*Anup Kumar Bihari*  
 (Anup Kumar Bihari)  
 ELECTRICAL EXECUTIVE ENGINEER  
 Electric Supply Division  
 Giridih (South)