


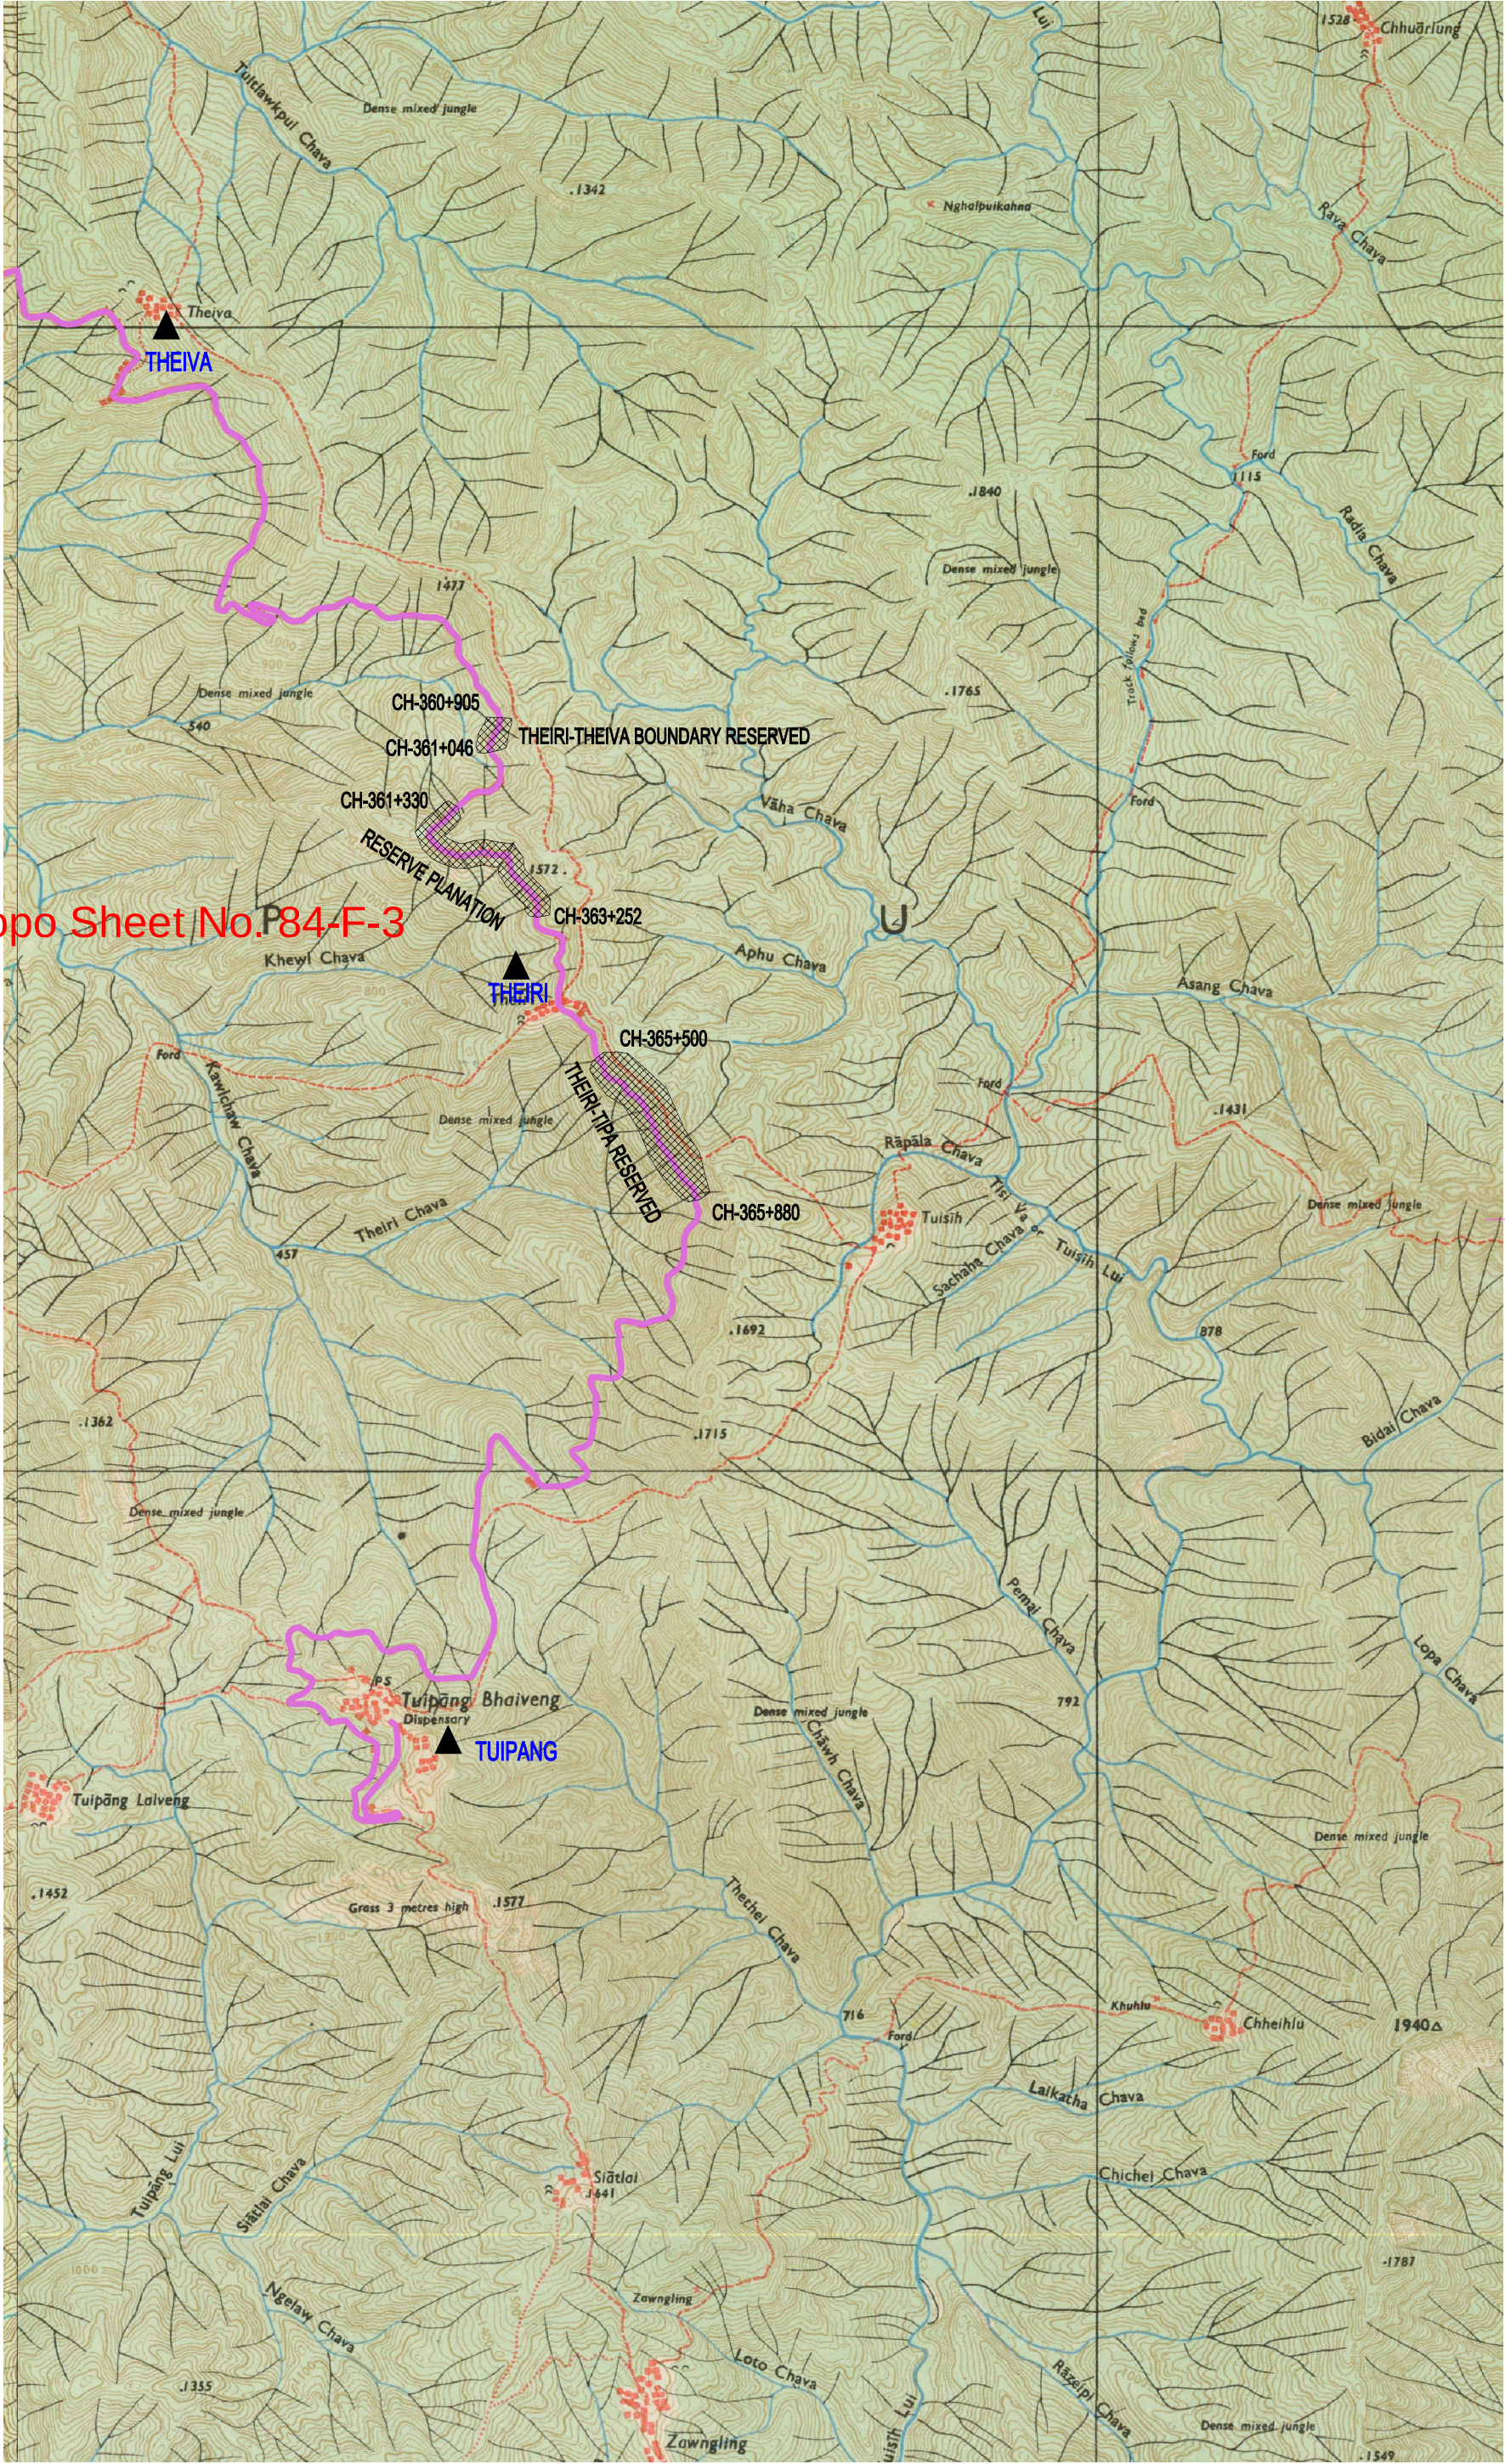

opo Sheet No.P84-F-3

REVISIONS				PROJECT:			
DATE	ISSUED AND/OR REFERENCES	DEALT	CHECKED	STATUS:	DPR DRAWING	DATE	SCALE
				DRG. NO.	CMES/NHIDC/NH-54/AP/10	08.12.16	1:5000
				REV.	SHEET		
					1 of 1		

CLIENT:				CONSULTANT:			
							
NATIONAL HIGHWAY & INFRASTRUCTURE DEVELOPMENT CORPORATION LTD. 3rd FLOOR PFI BUILDING, PARLAMENT STREET, NEW DELHI-110001				MARUTI VIHAR, HOUSE NO. 1473A, GURGAON, HARYANA -122002 Email - cmesconsultancy@gmail.com Phone: 9811406386, 9911052266, 01244255138			
MINISTRY OF ROAD, TRANSPORT & HIGHWAYS, GOVERNMENT OF INDIA				SM			
Manager (NHIDC) Atcawh/zozom				ASK			
General Manager (NHIDC) Atcawh/zozom				DK			
				APPROVED			

LEGEND			
ALIGNMENT	---		
ROADS	---		
RIVER	---		
FOREST MARK	---		
VILLAGE MARK	---		