

जियो रेफरेंस मैप :- जनपद देहरादून में सोंग बांध पेयजल परियोजना के निर्माण हेतु



Scale- 1:25,000




ID	LONGITUDE	LATITUDE
1	78°10' 31.467" E	30°18' 7.769" N
2	78°10' 26.789" E	30°18' 18.393" N
3	78°10' 37.586" E	30°18' 18.895" N
4	78°10' 41.350" E	30°18' 27.448" N
5	78°10' 44.420" E	30°18' 27.828" N
6	78°11' 4.038" E	30°18' 12.154" N
7	78°11' 10.963" E	30°18' 8.625" N
8	78°11' 9.206" E	30°18' 12.412" N
9	78°11' 20.067" E	30°18' 14.423" N
10	78°11' 29.068" E	30°18' 7.339" N
11	78°11' 44.887" E	30°18' 20.690" N
12	78°11' 57.160" E	30°18' 15.148" N
13	78°12' 6.881" E	30°18' 33.951" N
14	78°12' 22.137" E	30°18' 41.405" N
15	78°12' 49.626" E	30°18' 31.861" N
16	78°12' 2.995" E	30°18' 21.671" N
17	78°12' 5.003" E	30°18' 12.237" N
18	78°11' 45.517" E	30°18' 9.325" N
19	78°11' 34.691" E	30°17' 59.542" N
20	78°11' 19.865" E	30°18' 4.881" N
21	78°11' 16.252" E	30°17' 57.390" N
22	78°11' 18.472" E	30°17' 59.075" N
23	78°10' 57.019" E	30°17' 56.440" N
24	78°10' 50.939" E	30°18' 4.842" N
25	78°11' 13.716" E	30°18' 1.701" N
26	78°10' 59.828" E	30°18' 4.270" N
27	78°10' 46.147" E	30°18' 12.239" N
28	78°10' 28.516" E	30°18' 5.826" N
29	78°9' 37.481" E	30°18' 28.864" N
30	78°9' 24.733" E	30°18' 45.770" N
31	78°9' 25.578" E	30°19' 4.439" N
32	78°9' 0.495" E	30°19' 16.883" N
33	78°8' 14.820" E	30°19' 38.911" N
34	78°7' 58.073" E	30°20' 33.965" N

Legend


- GPS Points
- BATCHING PLANT
- CONTROL ROOM
- DAMPING YARD
- OFFICE & COLONY
- ROAD CONSTRUCTION
- STOCK PILES
- SUBMERGENCE
- Quarry Site

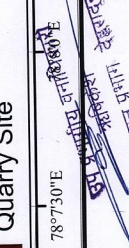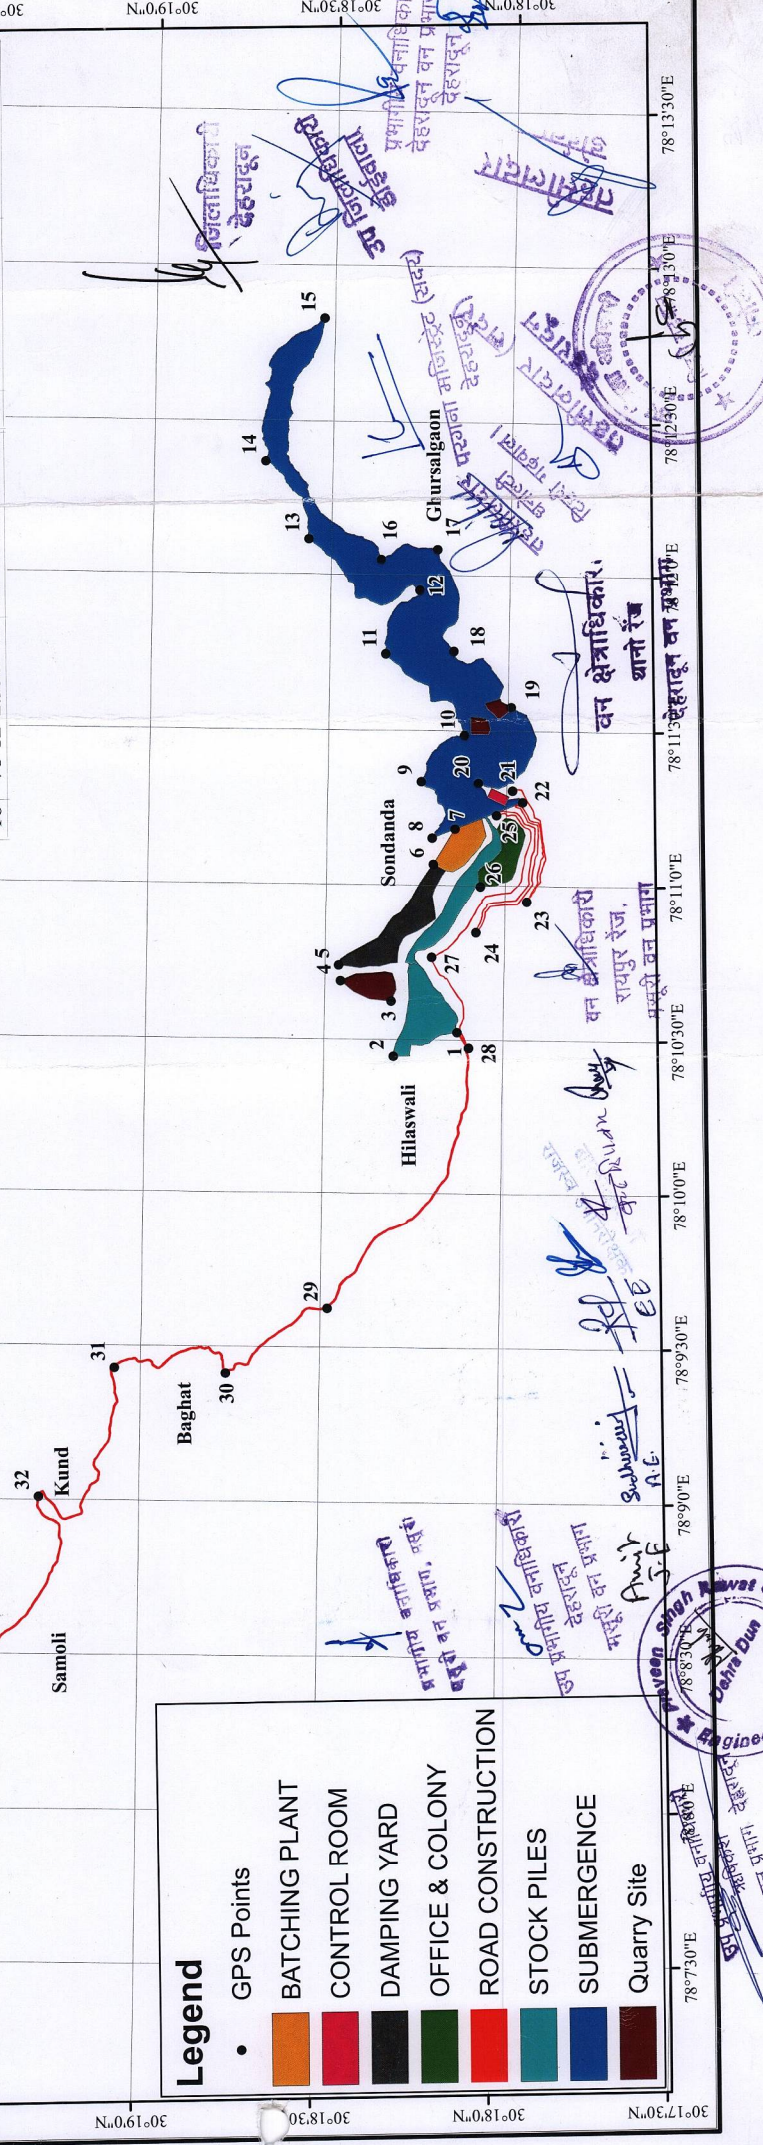

नियम रेकरेस मैप :- जनपद देहरादून में सींग बांध पेयजल परियोजना के अन्तर्गत प्रस्तावित पेयजल लाईन के निर्माण हेतु

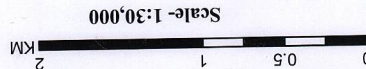


ID	LONGITUDE	LATITUDE
1	78°11' 13.658" E	30°18' 3.023" N
2	78°11' 3.999" E	30°17' 59.482" N
3	78°10' 45.698" E	30°18' 14.272" N
4	78°10' 4.073" E	30°18' 7.612" N
5	78°9' 27.621" E	30°19' 5.544" N
6	78°8' 32.010" E	30°19' 25.795" N
7	78°8' 10.837" E	30°20' 29.650" N
8	78°6' 58.063" E	30°20' 24.833" N
9	78°6' 48.491" E	30°21' 26.170" N
10	78°6' 35.661" E	30°22' 35.996" N

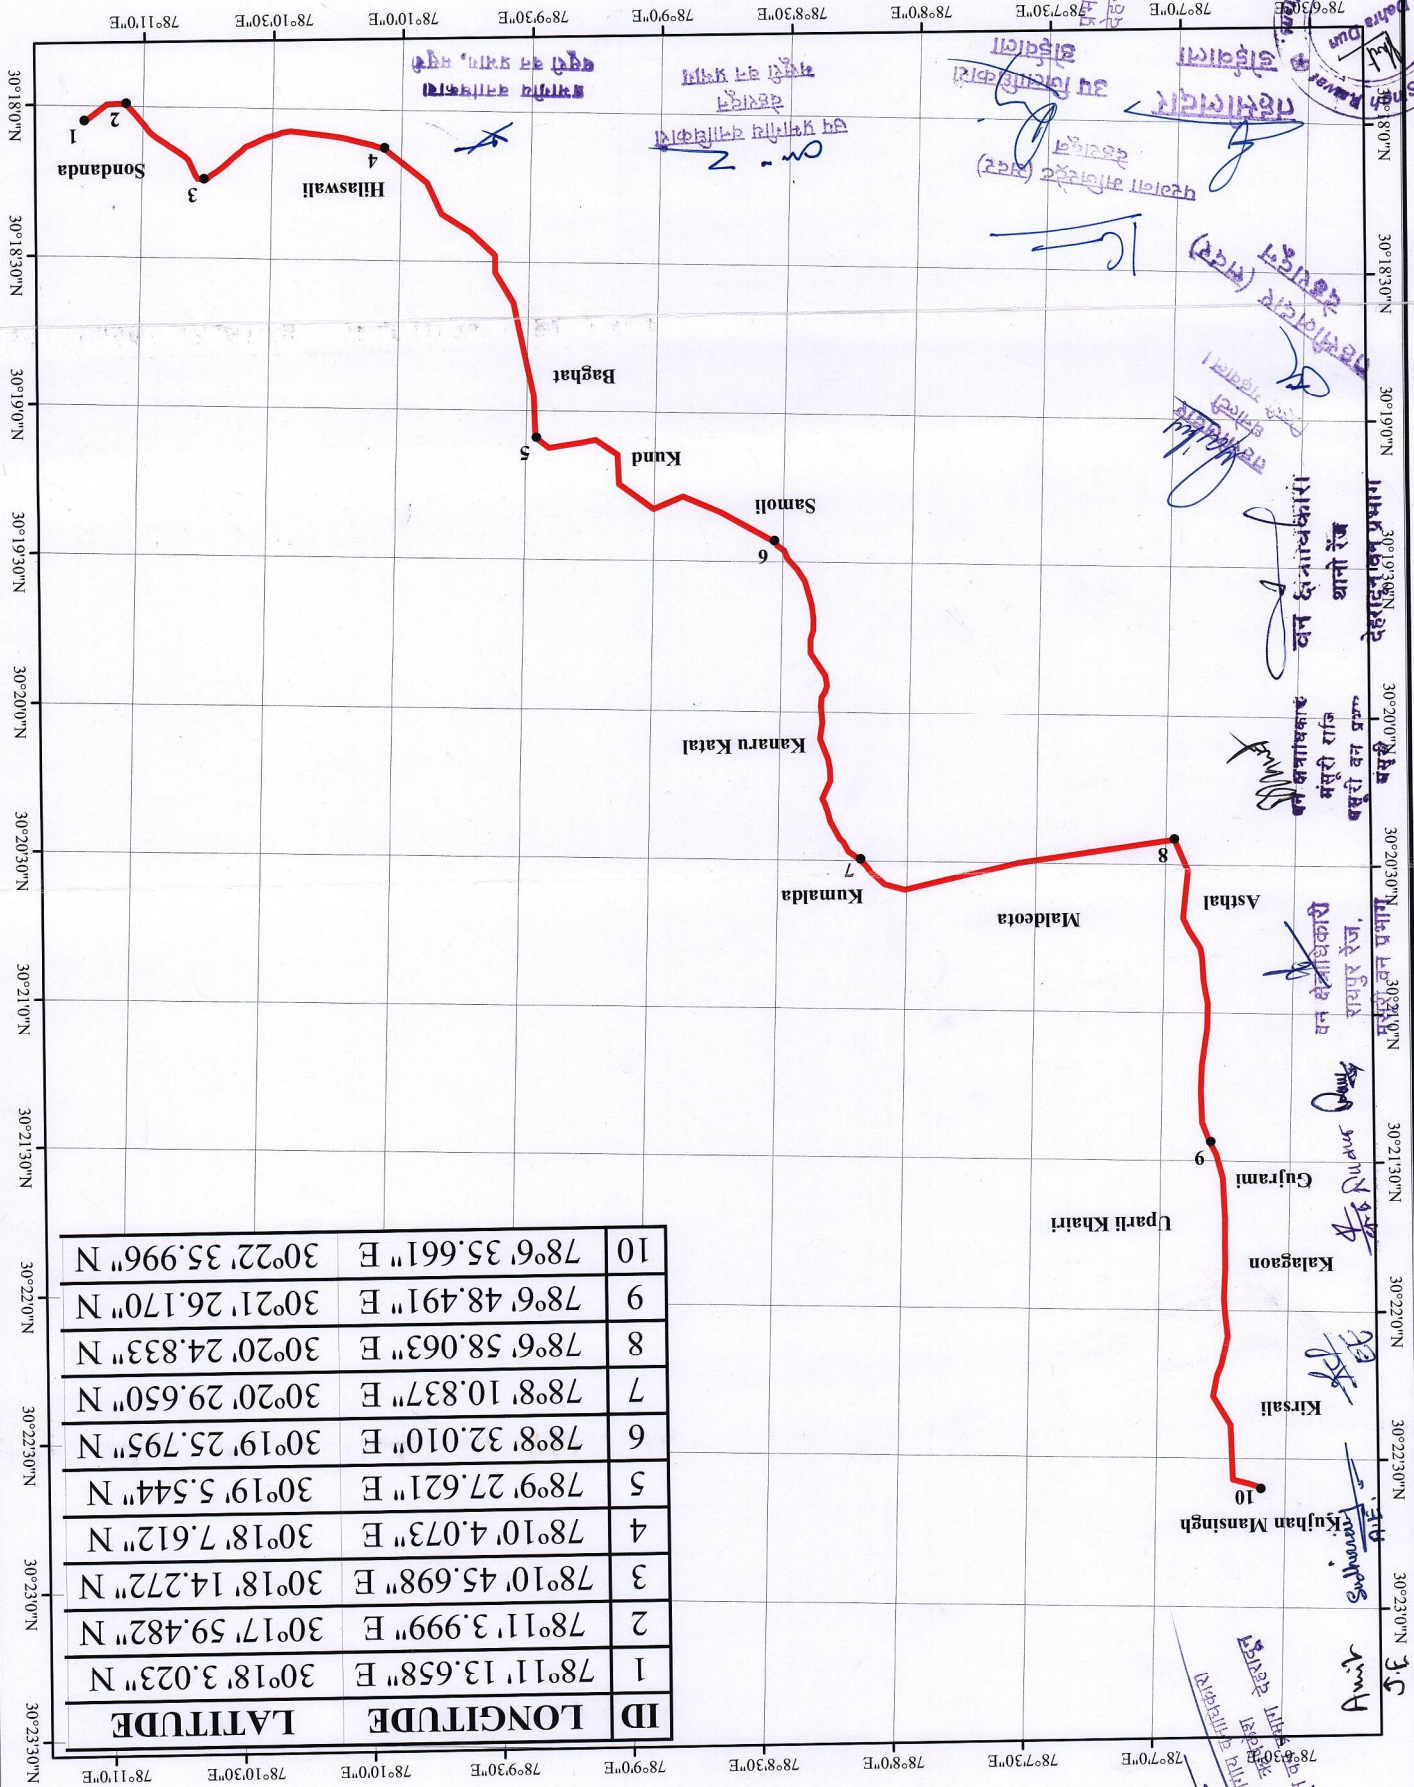

Legend

- Proposed Pipeline
- GPS Points

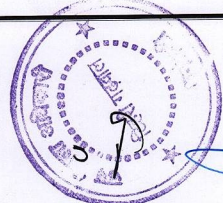

जिलाधिकारी
देहरादून