




TOPOSHEET NO:G43S8


Manoj Kumar Moharana

मनोज कुमार मोहारणा
MANOJ KUMAR MOHARANA
मुख्य प्रबंधक - परियोजना
Chief Manager - Projects
हिन्दुस्तान पेट्रोलियम कॉर्पोरेशन लिमिटेड
Hindustan Petroleum Corporation Limited
पालनपुर-वडोदरा पाइपलाइन परियोजना
Palanpur-Vadodara Pipeline Project

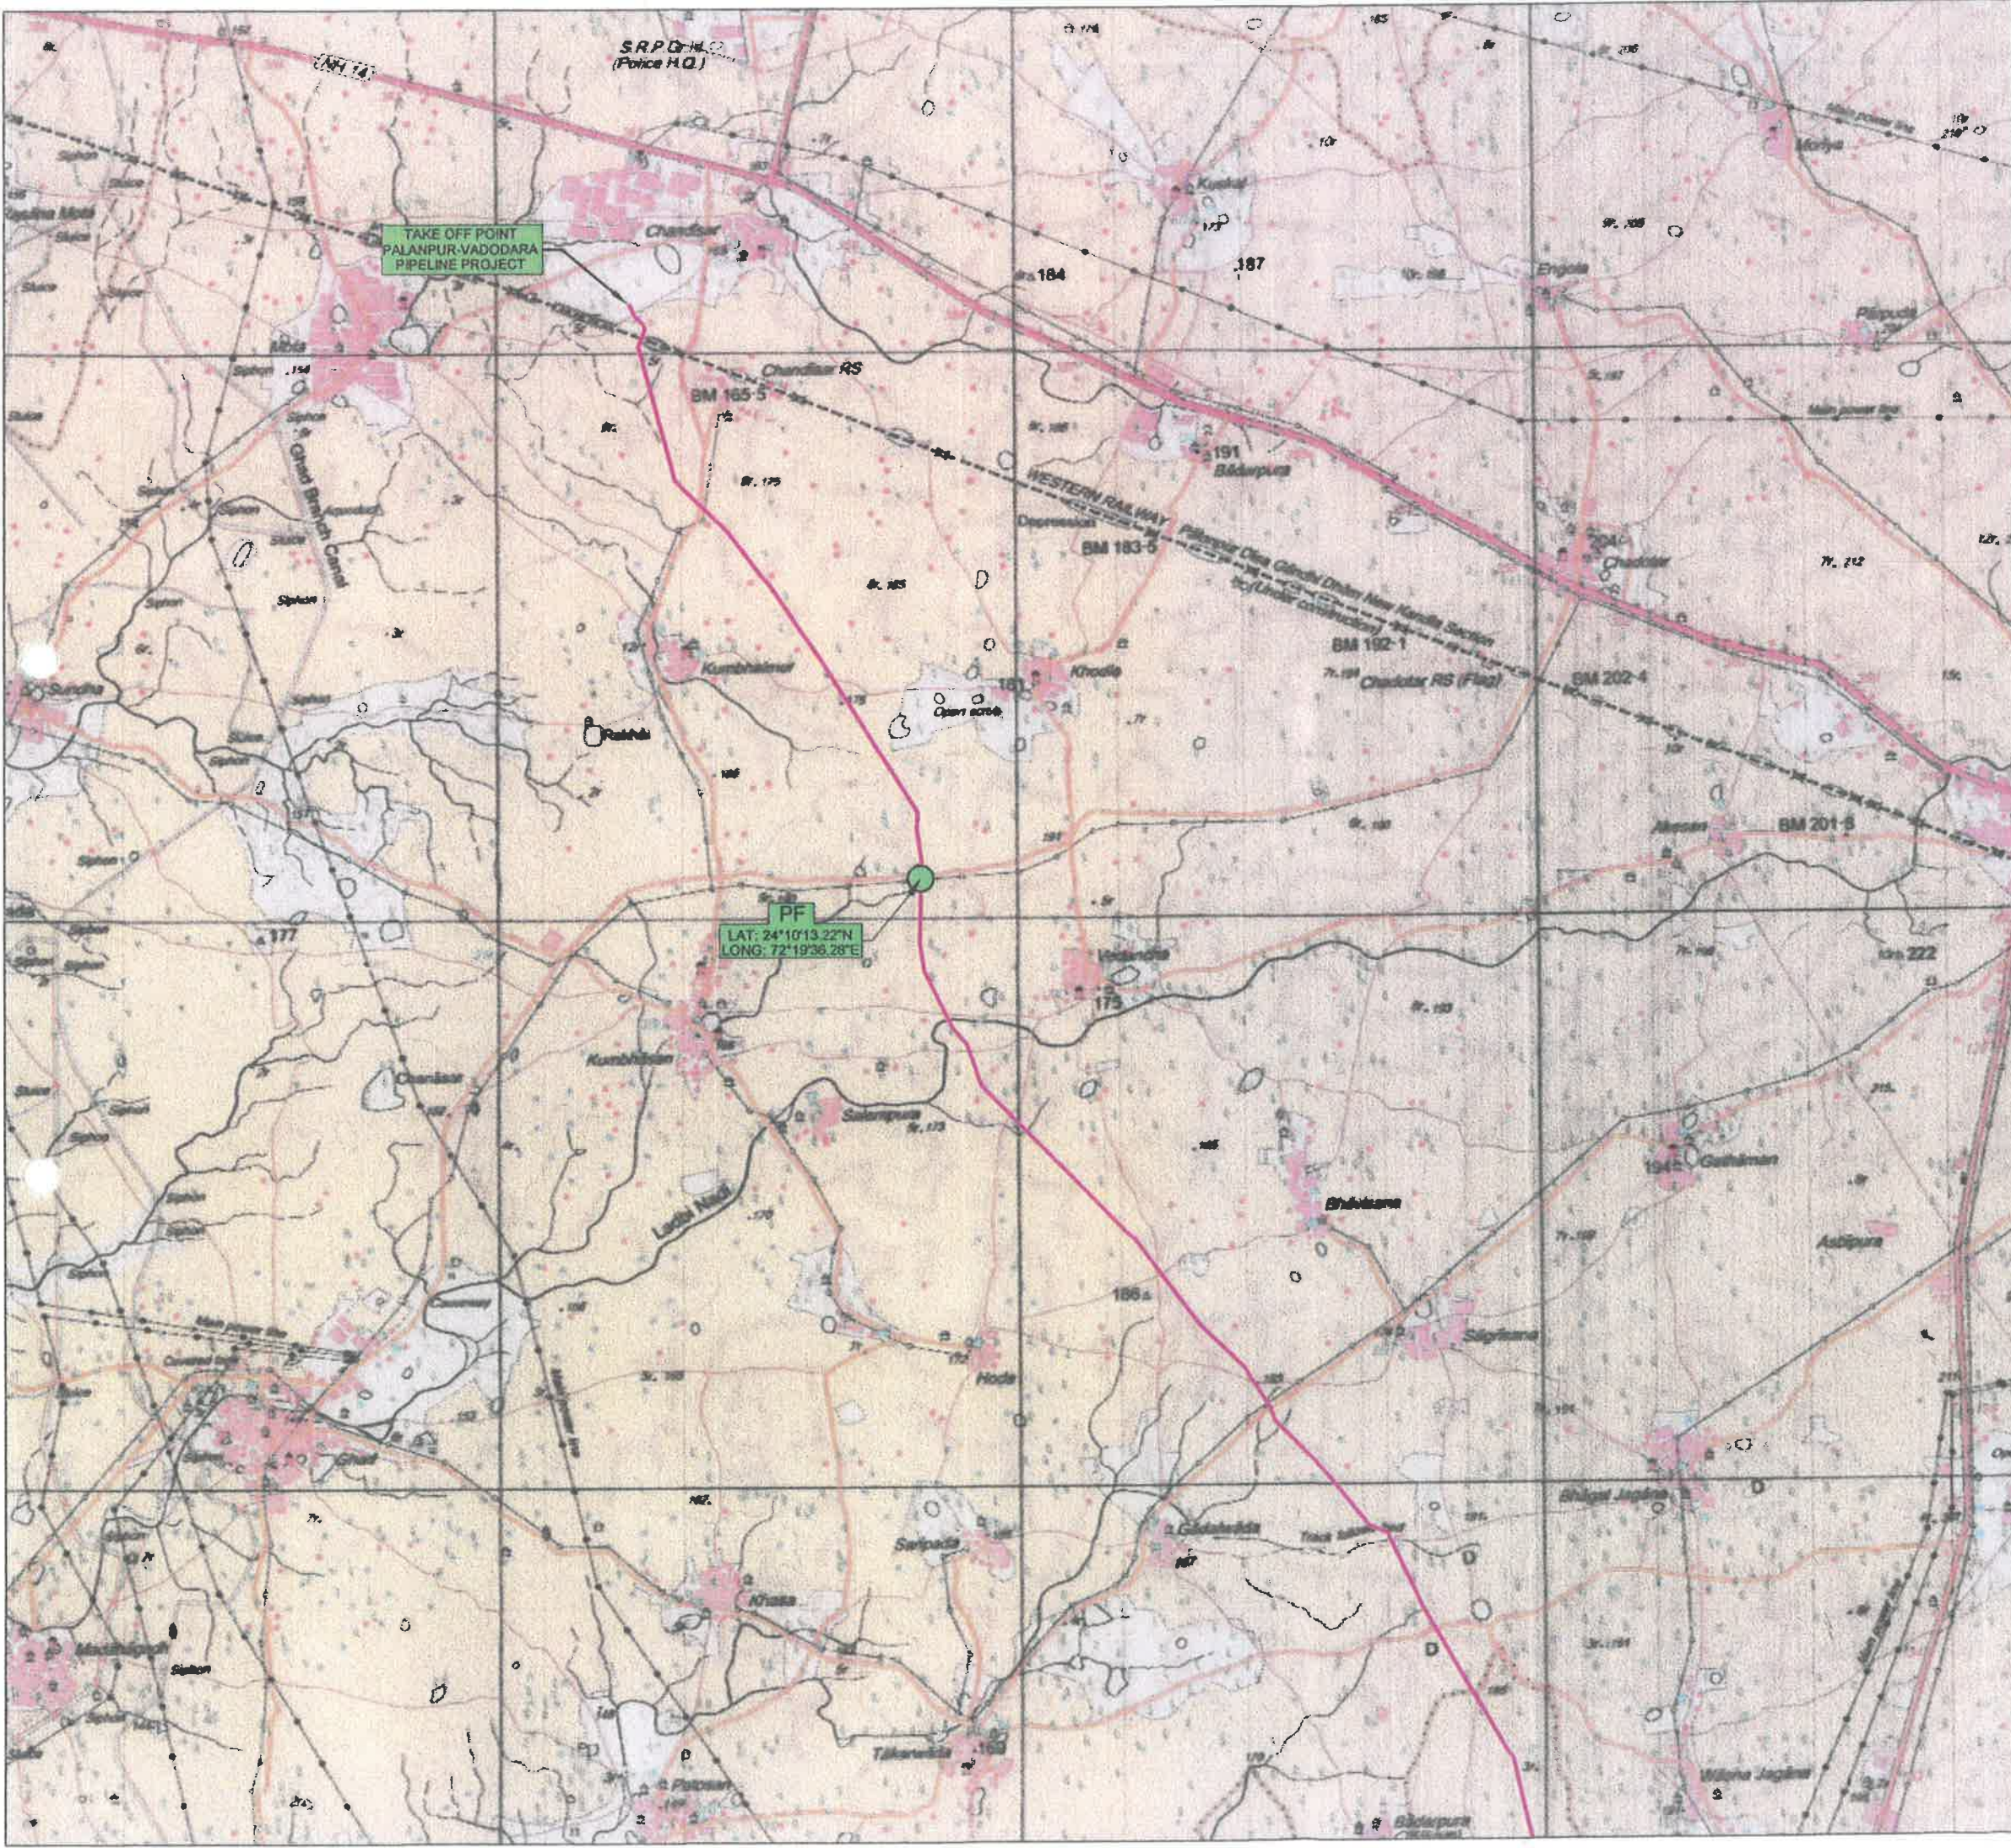

INDEX
 **PROPOSED PVPL PIPELINE**
 **PROTECTED FOREST**

0	16.04.2016	ISSUED FOR APPROVAL			
NO	DATE	REVISION	BY	CHKD/APRD	ENR
 HINDUSTAN PETROLEUM CORPORATION LTD., MUMBAI - 400001					
DETAILED ROUTE SURVEY FOR PALANPUR - VADODARA PRODUCT PIPELINE					
PIPELINE ROUTE MAP SECTION : PALANPUR TO VADODARA BANASKANTHA					
SCALE		DRAWING NO		REV	
1: 50,000		PVPL/TOPOMAP		0	

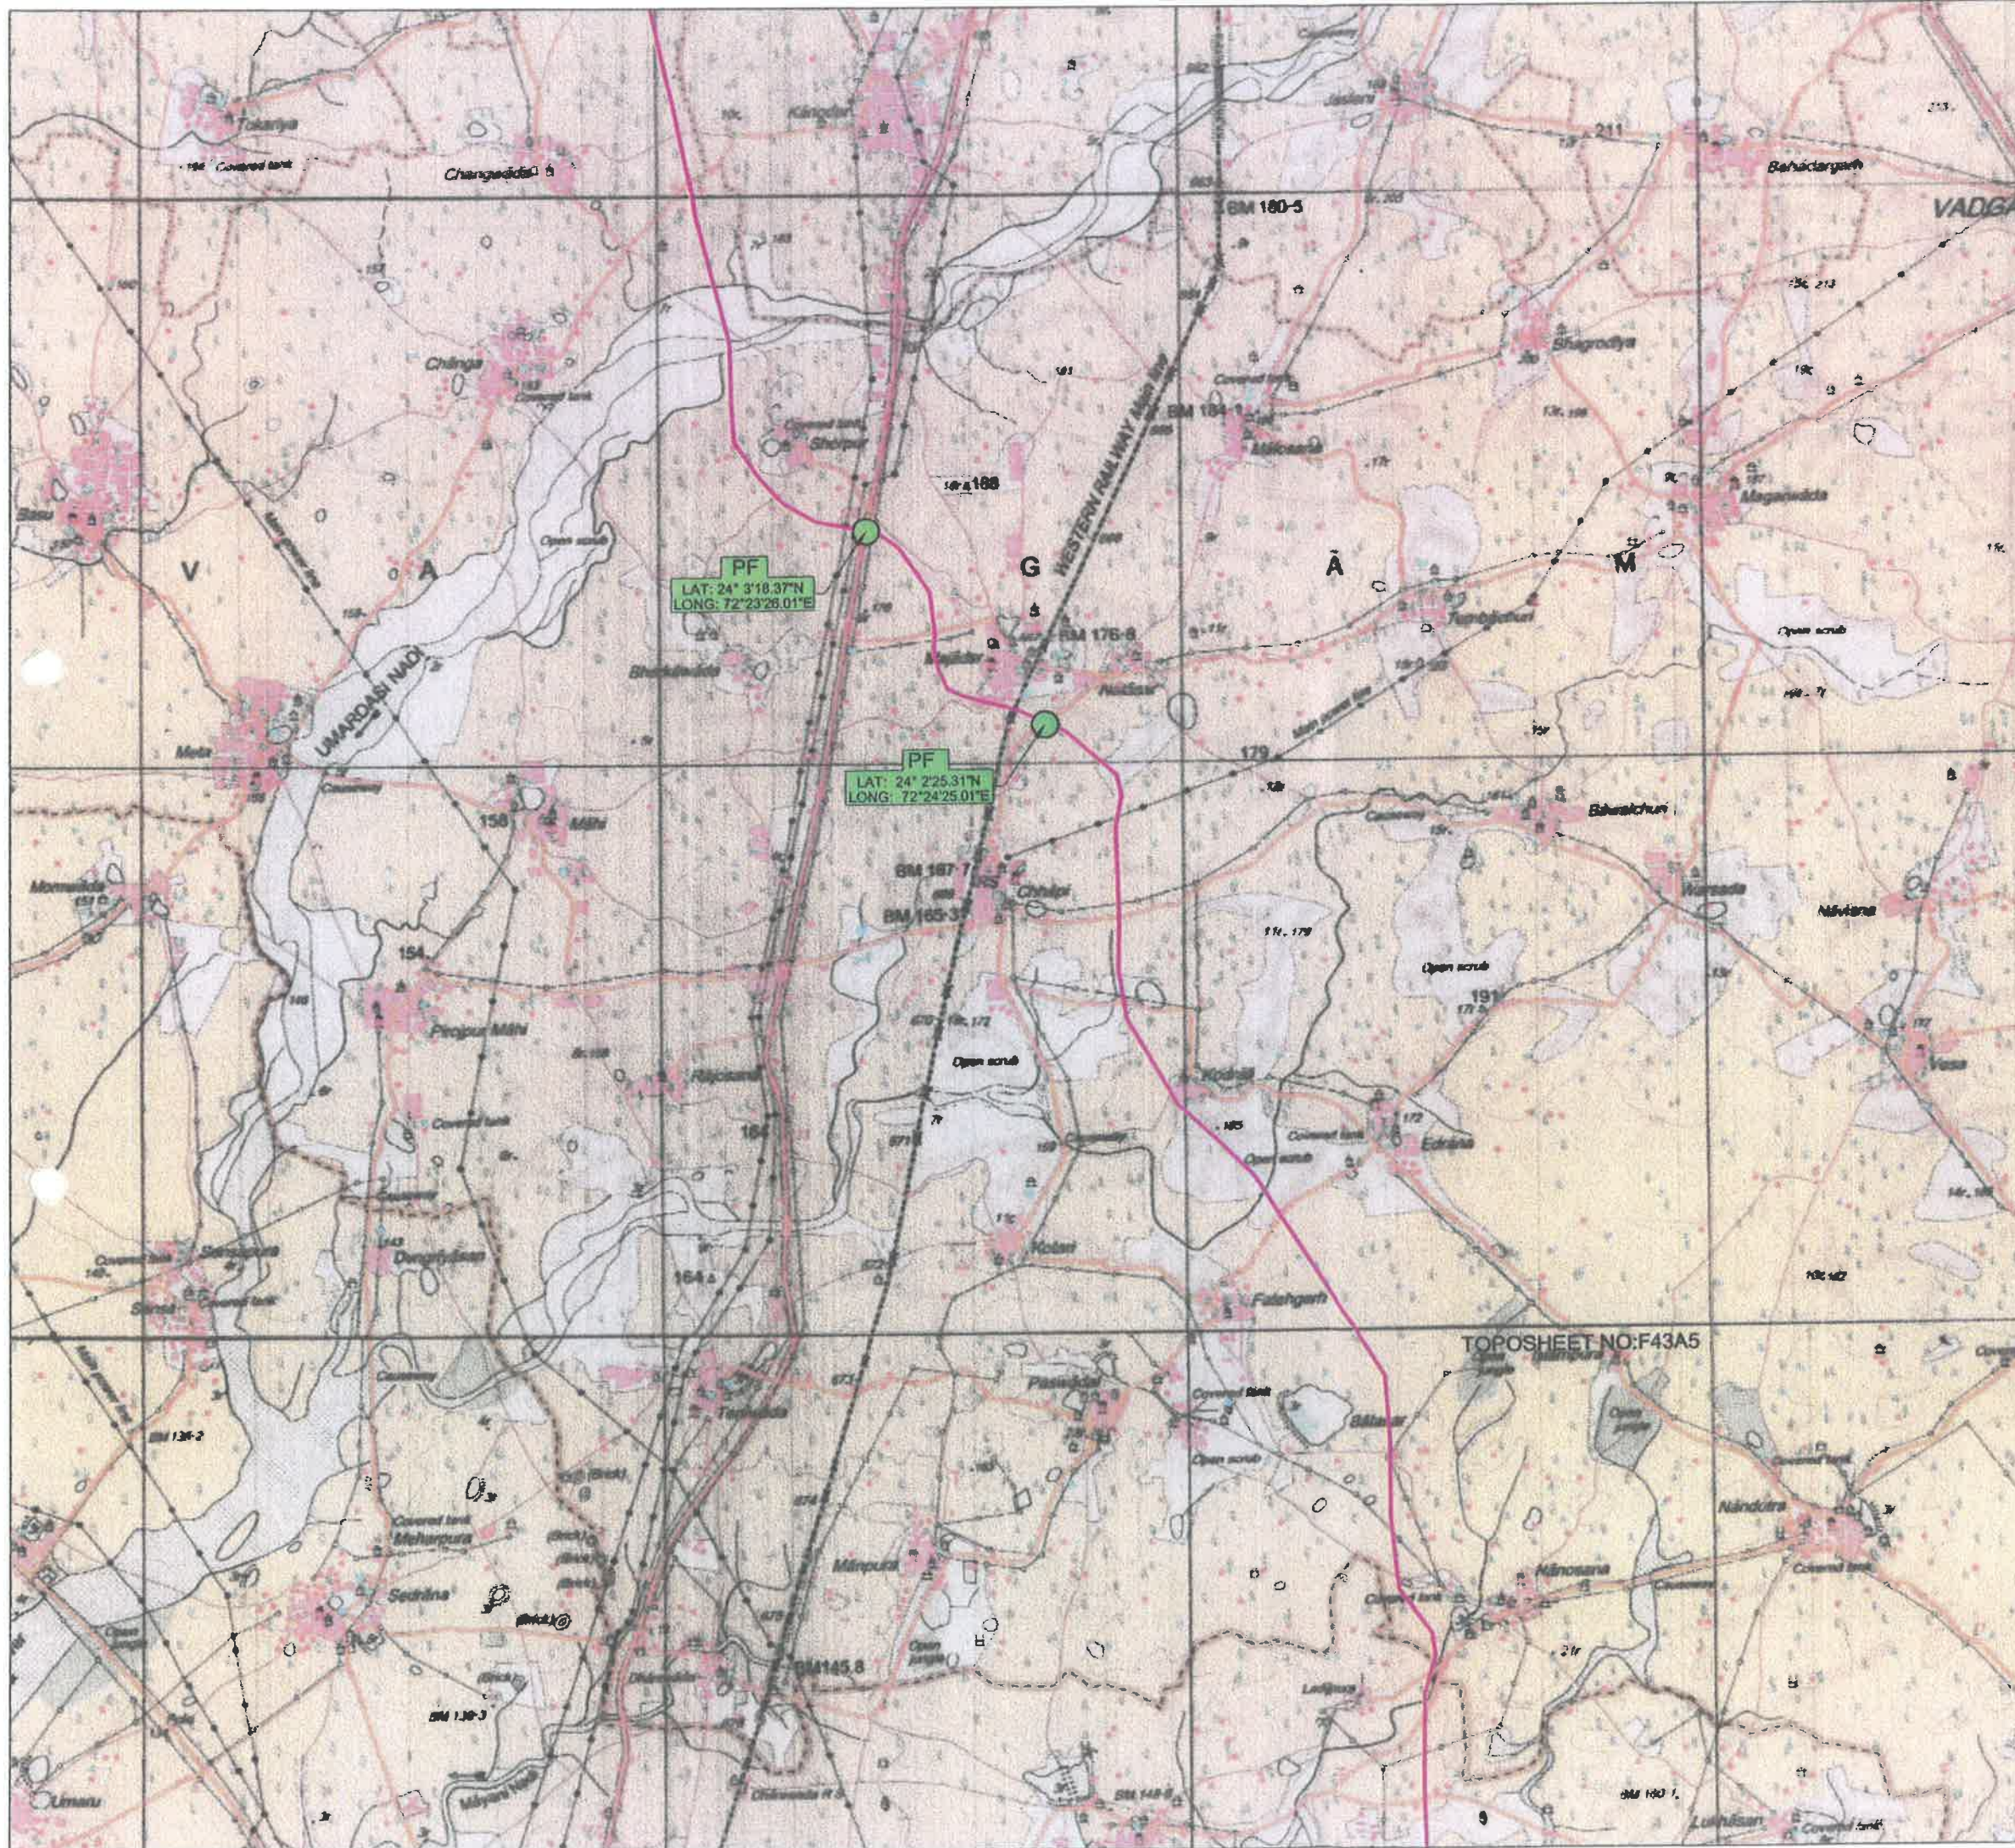

TOPOSHEET NO:G43S8
TOPOSHEET NO:F43A5


मनोज कुमार मोहरेणा
MANOJ KUMAR MOHARANA
मुख्य प्रबंधक - परियोजना
Chief Manager - Projects
हिन्दुस्तान पेट्रोलियम कॉर्पोरेशन लिमिटेड
Hindustan Petroleum Corporation Limited
पालनपुर-वडोदरा पाइपलाइन परियोजना
Palanpur-Vadodara Pipeline Project



INDEX
 **PROPOSED PVPL PIPELINE**
 **PROTECTED FOREST**

0	16.04.2016	ISSUED FOR APPROVAL					
NO	DATE	REVISION		BY	CHKD	APPROV	ENGR
		HINDUSTAN PETROLEUM CORPORATION LTD., MUMBAI - 400001					
DETAILED ROUTE SURVEY FOR PALANPUR - VADODARA PRODUCT PIPELINE							
PIPELINE ROUTE MAP SECTION : PALANPUR TO VADODARA BANASKANTHA							
SCALE		DRAWING NO				REV	
1: 50,000		PVPL/TOPOMAP				0	