


Suspension Footbridge at Chisobibra, Rongrengre RF

90°32'24.000"

90°33'0.000"

25°33'0.000"

25°33'0.000"

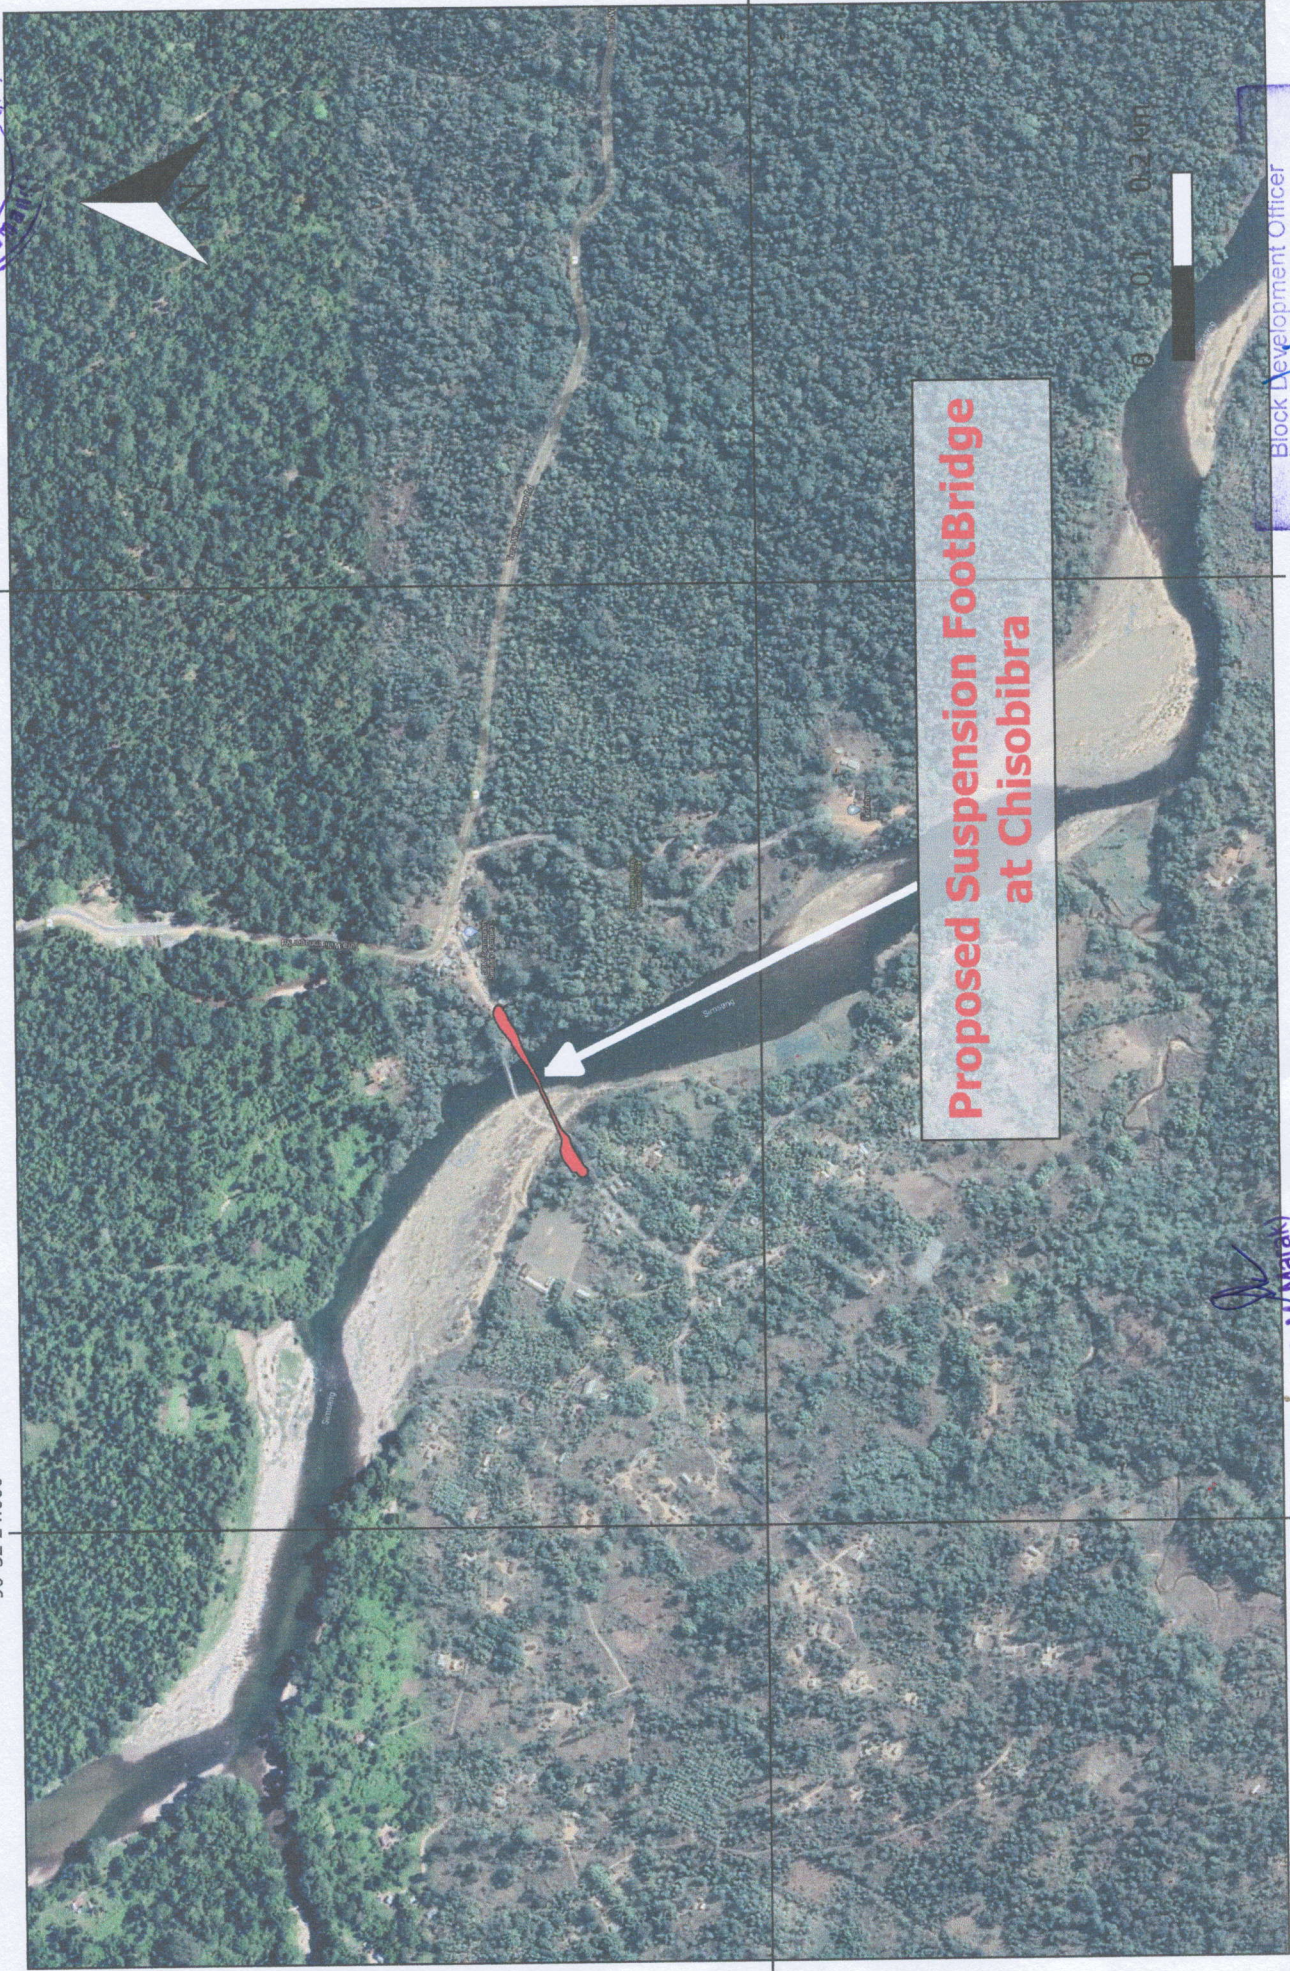

**Proposed Suspension FootBridge
at Chisobibra**

90°32'24.000"

90°33'0.000"

(S. M. Marak)
Asstt. Engineer
Samanda C & RD Block

Block Development Officer
Samanda Development Block
East Garo Hills.

