


Detailed of Degraded scheme Compensatory Afforestation to be carried out in lieu of 1.00 Ha. of Forest land for Entry Road Shri Vijaykumar Kalidas Mandora At. & Post Palanpur, Ta-Palanpur Dist.Banaskantha Proposal For Diversion 0.1036 Ha. Forest Land of Banaskantha Forest Division.



Topo Sheet No.G43T3
Village:Dhrangivas
Taluka:Danta
Dist.:Banaskantha
Survey no.:61/pt.
Ha:1.00
Range:Ambaji-South

Area to be taken for Compensatory Afforestation 1.00 Ha.

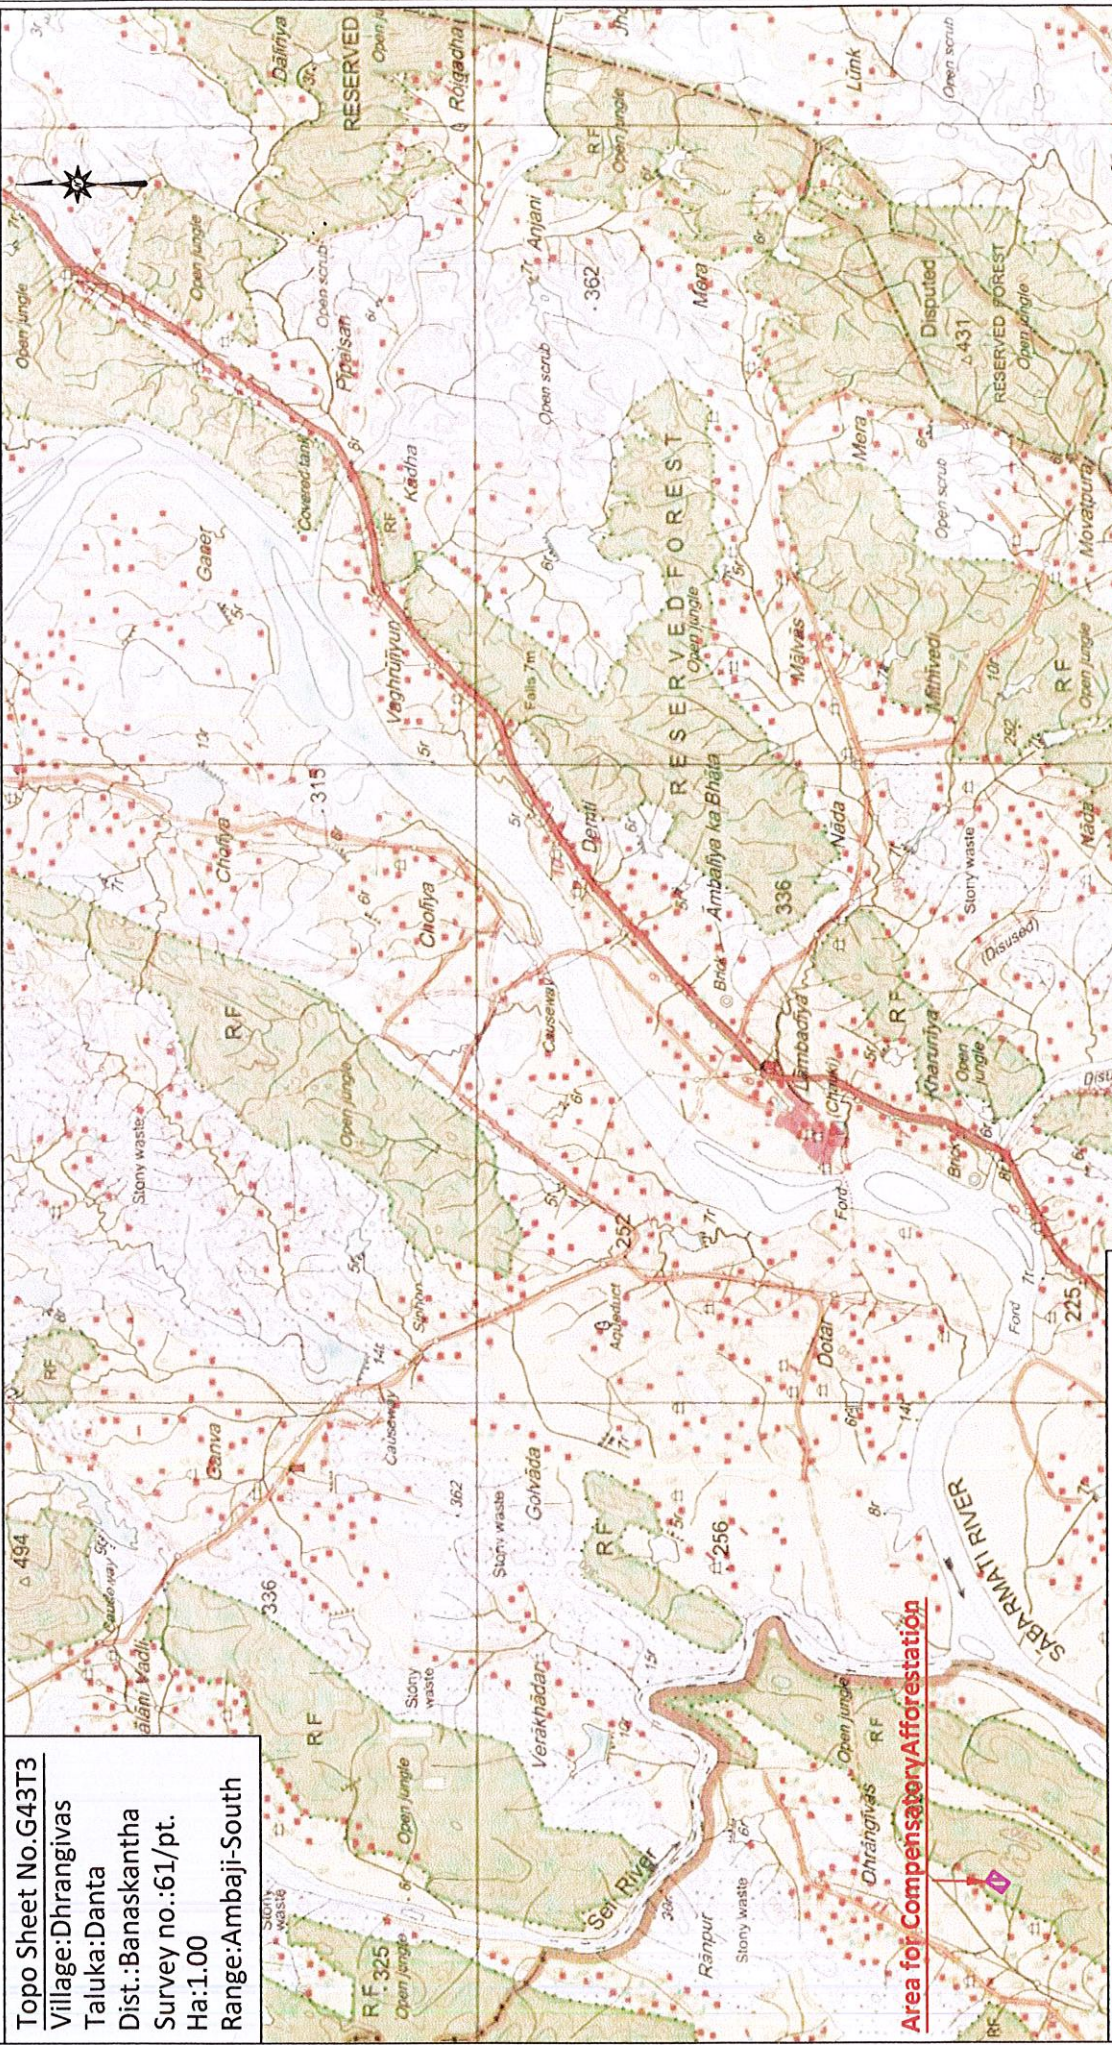