

PROPOSED OFC ROUTE KEY PLAN FOR Safidon-Asandh-Jalmana-Gondhar-Nissing


BACKBONE LENGHT = 14.175KM + CONNECTIVITY LENGHT = 1191M

TOTAL LENGTH = 14.675KM



SECTION-02

Assandh (SITE ID: KAR3586B) To Jalmana (SITE ID: KAR327)

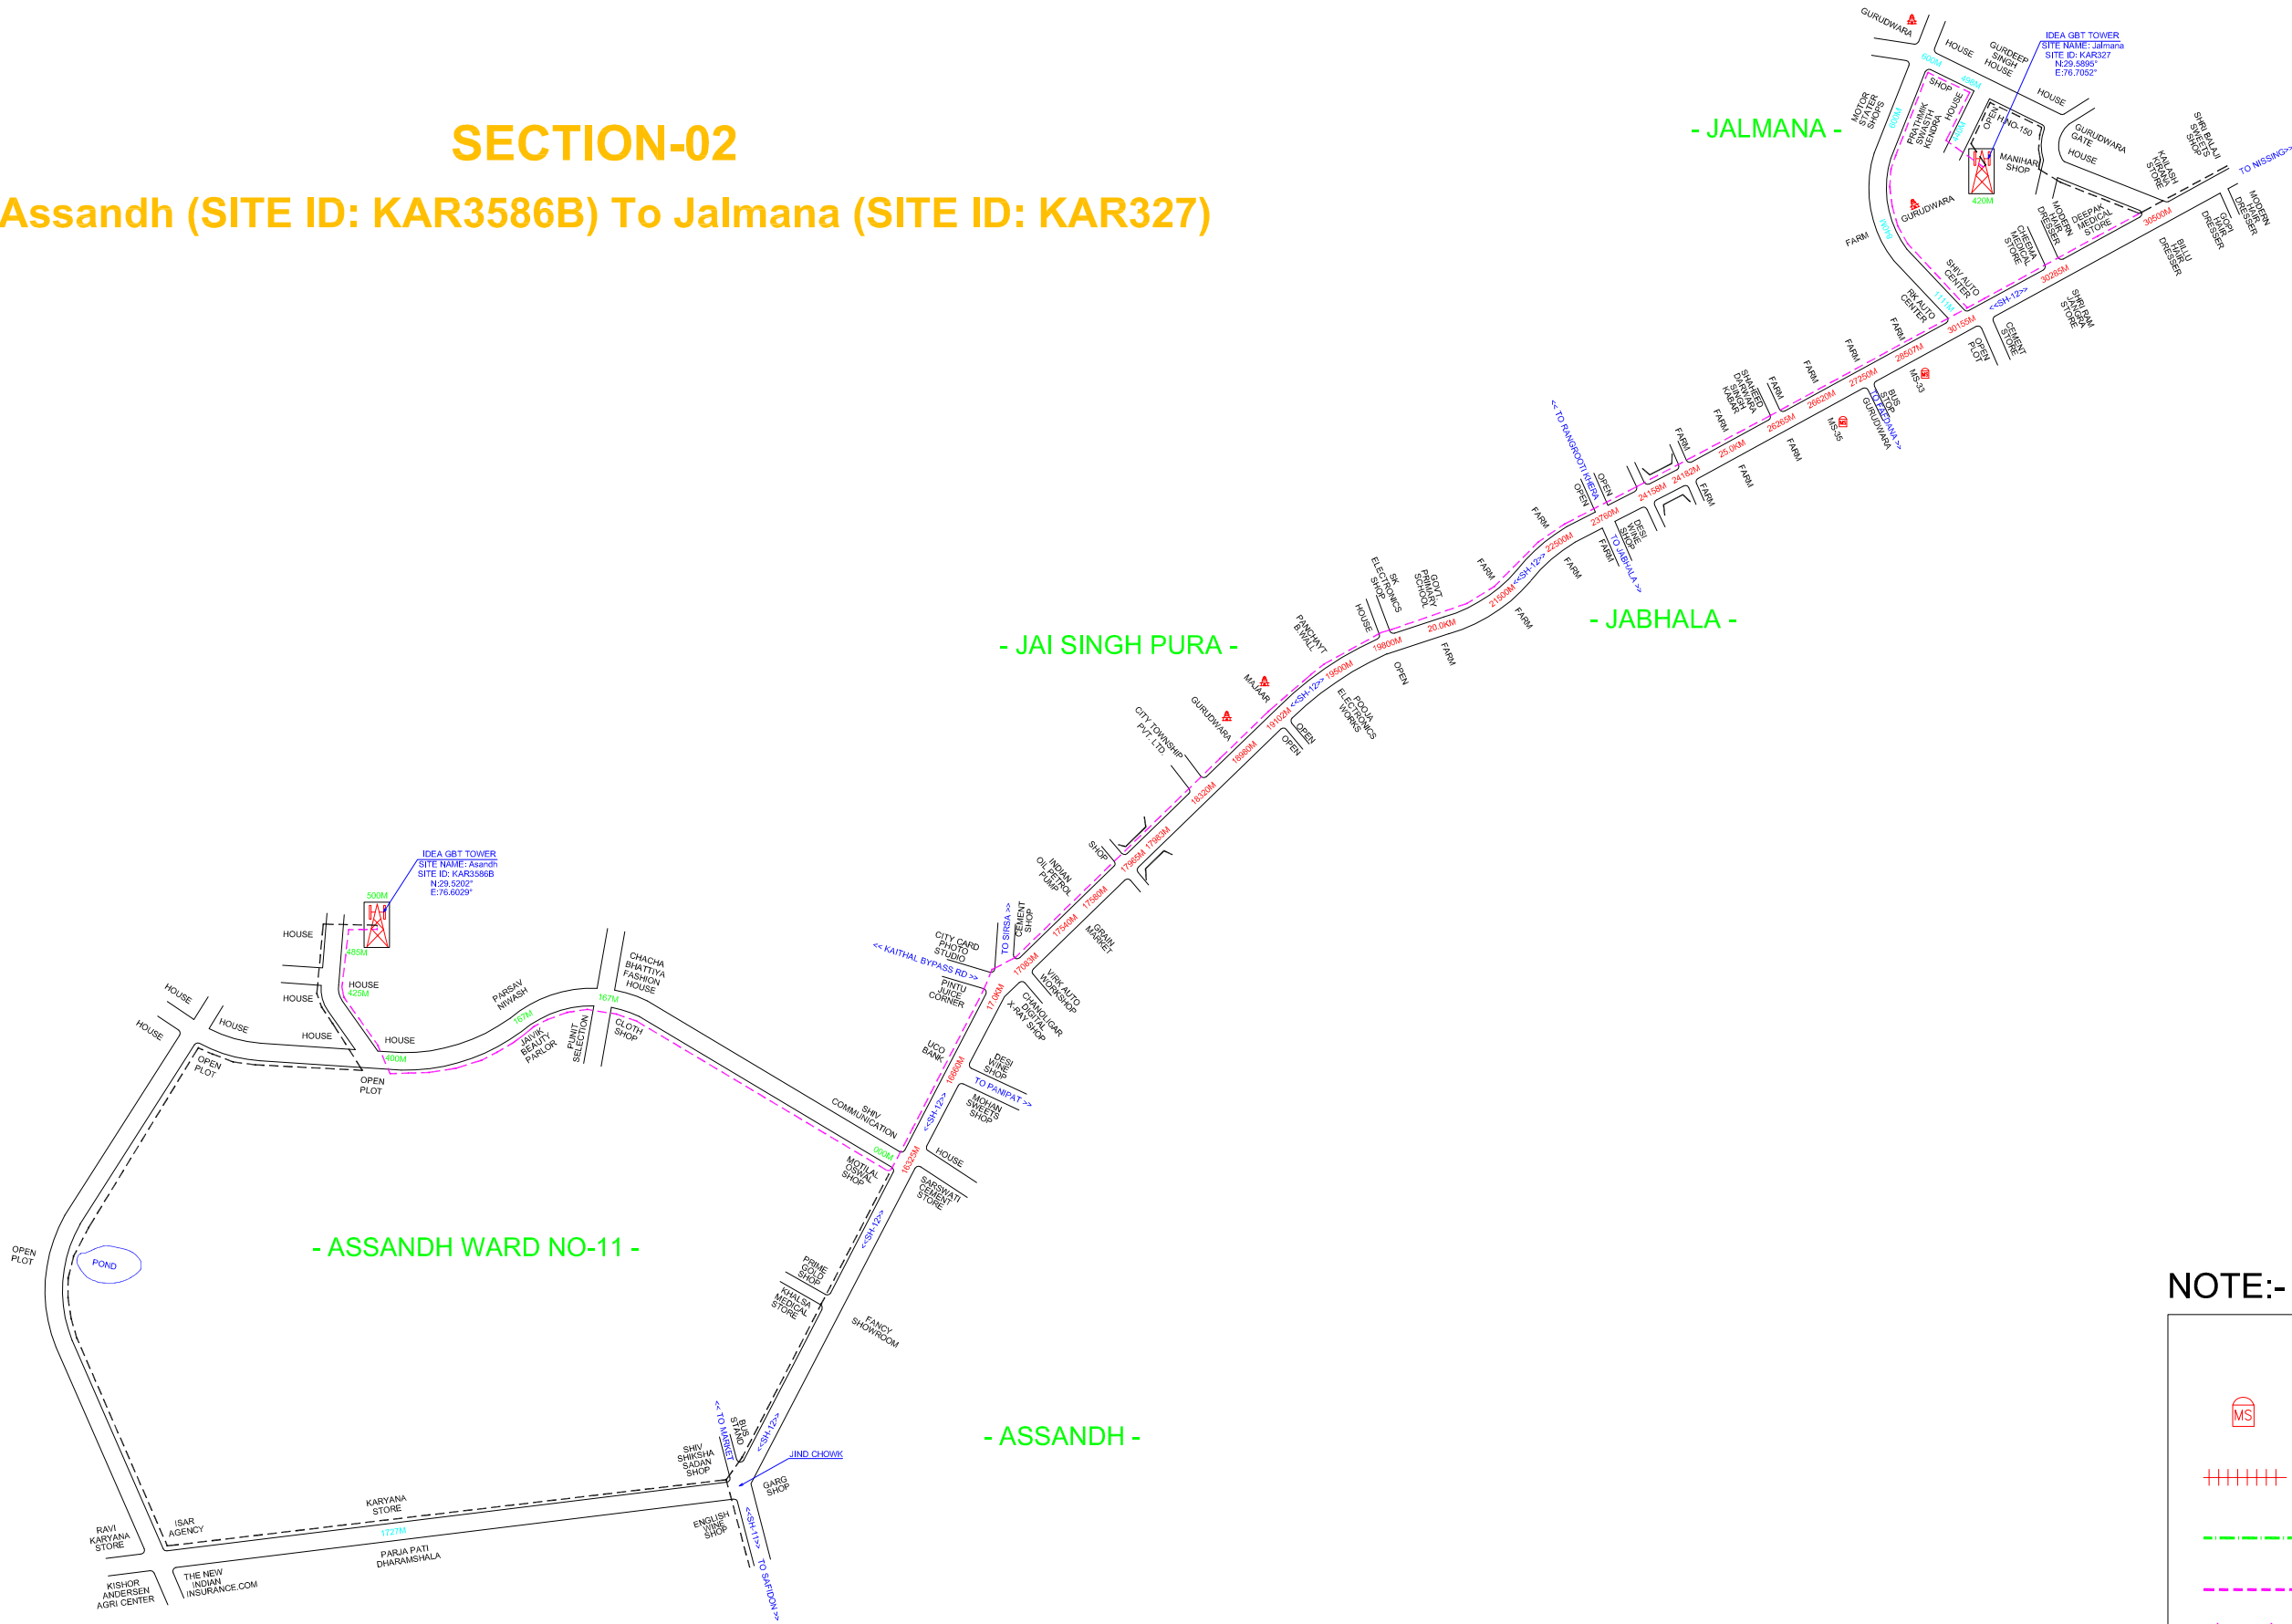

NOTE:- 1. Keyplan is Not to the scale

LEGEND:-

KILOMETER STONE

RAILWAY CROSSING

EXIST. OFC ROUTE

PROPOSED OFC ROUTE PATH

CULVERT / BRIDGE

TOWER