
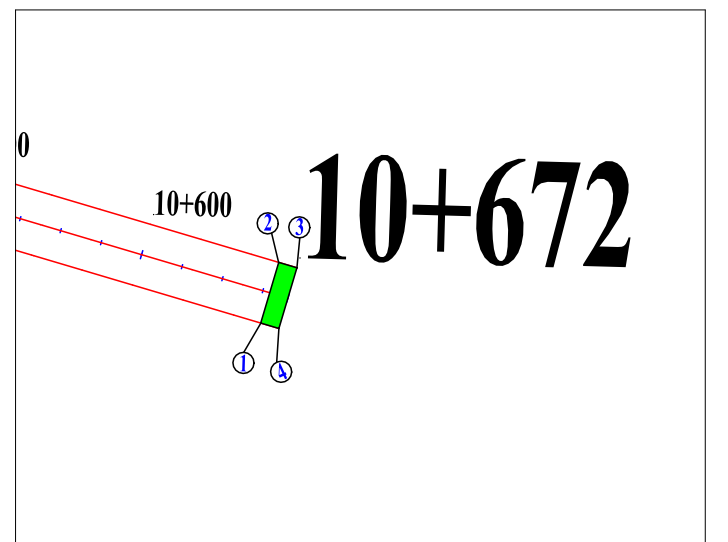
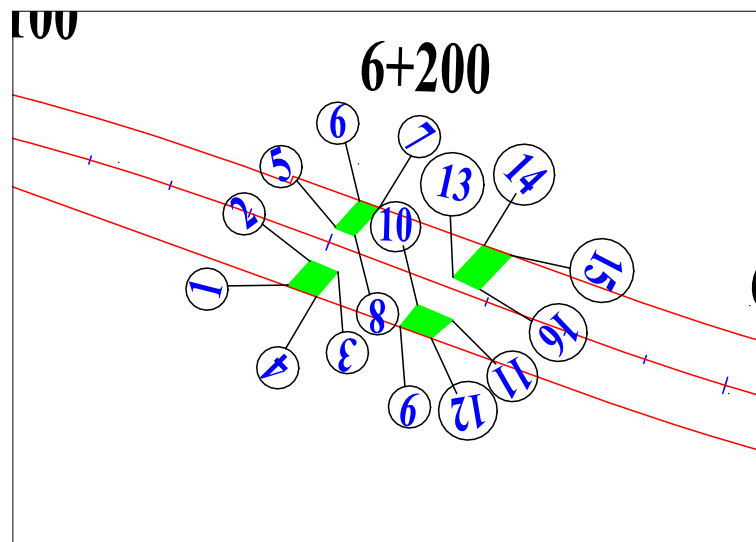
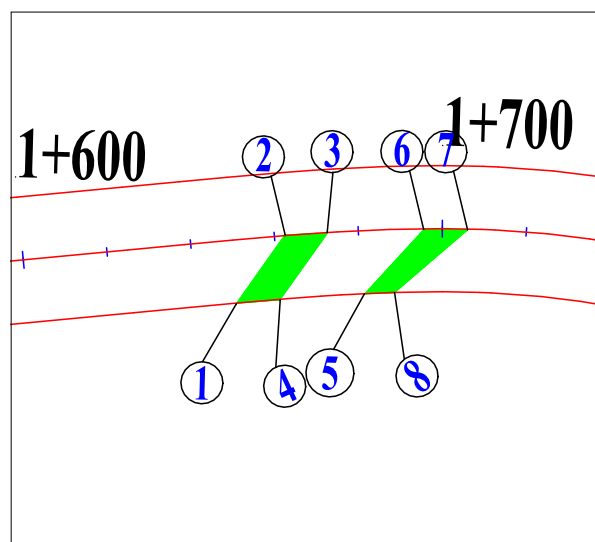
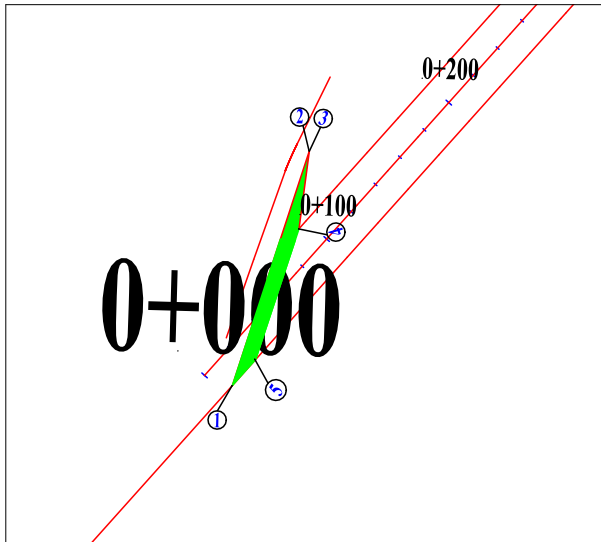


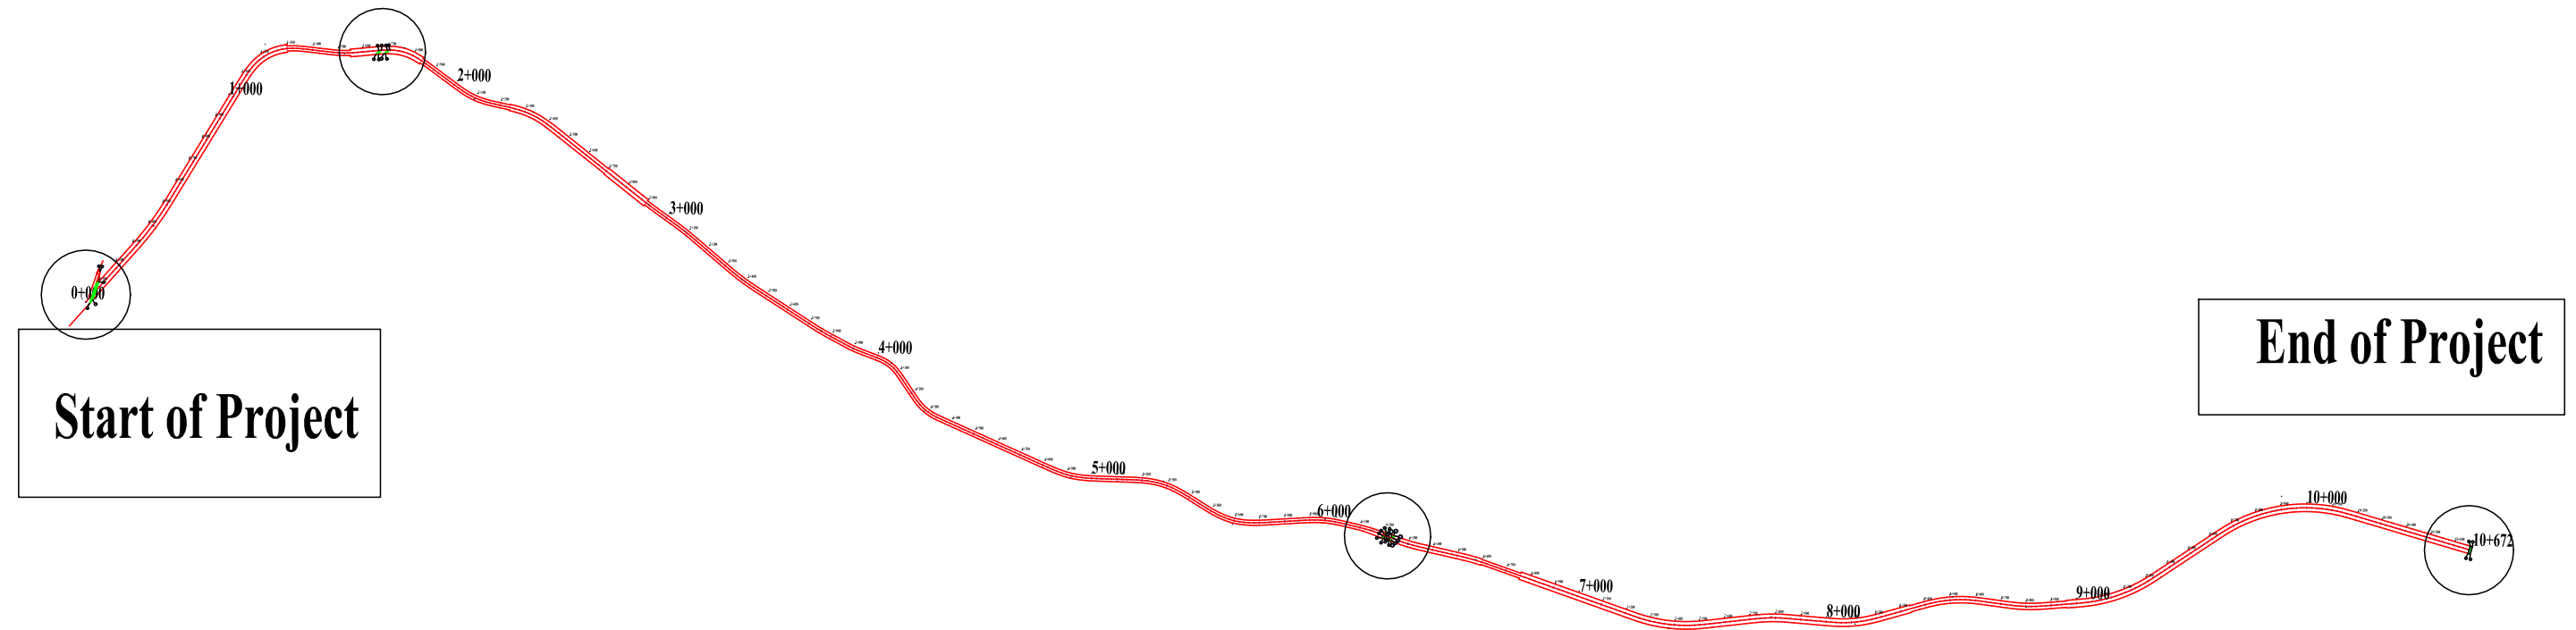

Start Point		
Sr.No.	Co-ordinate	
	Lattitude	Longitude
1	26°16'40.87"N	86°43'45.58"E
2	26°16'45.31"N	86°43'47.13"E
3	26°16'45.31"N	86°43'47.20"E
4	26°16'43.96"N	86°43'47.03"E
5	26°16'41.41"N	86°43'46.08"E

Supaul Canal		
Sr.No.	Co-ordinate	
	Lattitude	Longitude
1	26°17'14.14"N	86°44'25.47"E
2	26°17'14.67"N	86°44'25.87"E
3	26°17'14.70"N	86°44'26.22"E
4	26°17'14.17"N	86°44'25.83"E
5	26°17'14.25"N	86°44'26.57"E
6	26°17'14.75"N	86°44'27.05"E
7	26°17'14.76"N	86°44'27.42"E
8	26°17'14.26"N	86°44'26.82"E

Saharsa Canal		
Sr.No.	Co-ordinate	
	Lattitude	Longitude
1	26°16'16.01"N	86°46'50.38"E
2	26°16'16.20"N	86°46'50.56"E
3	26°16'16.12"N	86°46'50.79"E
4	26°16'15.93"N	86°46'50.63"E
5	26°16'16.47"N	86°46'50.77"E
6	26°16'16.68"N	86°46'50.97"E
7	26°16'16.63"N	86°46'51.14"E
8	26°16'16.42"N	86°46'50.93"E
9	26°16'15.72"N	86°46'51.35"E
10	26°16'15.89"N	86°46'51.49"E
11	26°16'15.79"N	86°46'51.79"E
12	26°16'15.64"N	86°46'51.62"E
13	26°16'16.11"N	86°46'51.79"E
14	26°16'16.36"N	86°46'52.04"E
15	26°16'16.29"N	86°46'52.28"E
16	26°16'16.03"N	86°46'52.02"E

End Point		
Sr.No.	Co-ordinate	
	Lattitude	Longitude
1	26°16'18.13"N	86°49'24.57"E
2	26°16'19.05"N	86°49'24.87"E
3	26°16'18.98"N	86°49'25.17"E
4	26°16'18.05"N	86°49'24.87"E

Locations of Forest Land
Proposed for Diversion

PROW / CENTER LINE

FOREST LAND PROPOSED
FOR DIVERSION



S.A. Infrastructure Consultants Pvt. Ltd.

1101A, 11 Floor Tower A-II, Ansal Corporate Park,
Plot No. 7A/1, Sector 142, Noida-201301 (Uttar Pradesh)
Phone No- 0120-6148000 Fax-0120-6148090

Client: NATIONAL HIGHWAY DIVISION, MADHEPURA BIHAR

Project: Improvement to two lane with Paved shoulder of National Highway No.-327AD from Km. 0.000 to 10.672 (Saraigarh (string from its junction with NH-327A) Lalganj-Ganpatganj) (terminating at its junction with NH-131 new (NH106 old)) in the state of Bihar.

Drawing title: DGPS Map

Forest Division Supaul

Drawing Sheet No.- 1

Date: May 2022

DESIGNED (A)
K. Suresh
K. Suresh

DRAWN (B)
Ankit Singh
Ankit Singh

CHECKED (C)
Radhey Gangwar
Radhey Gangwar

Scale: 1:2000

APPROVED (D)
Sanjay Shukla

Paper Size: A3

Executive Engineer
National Highway Division
Madhepura